


SEWALL ST.

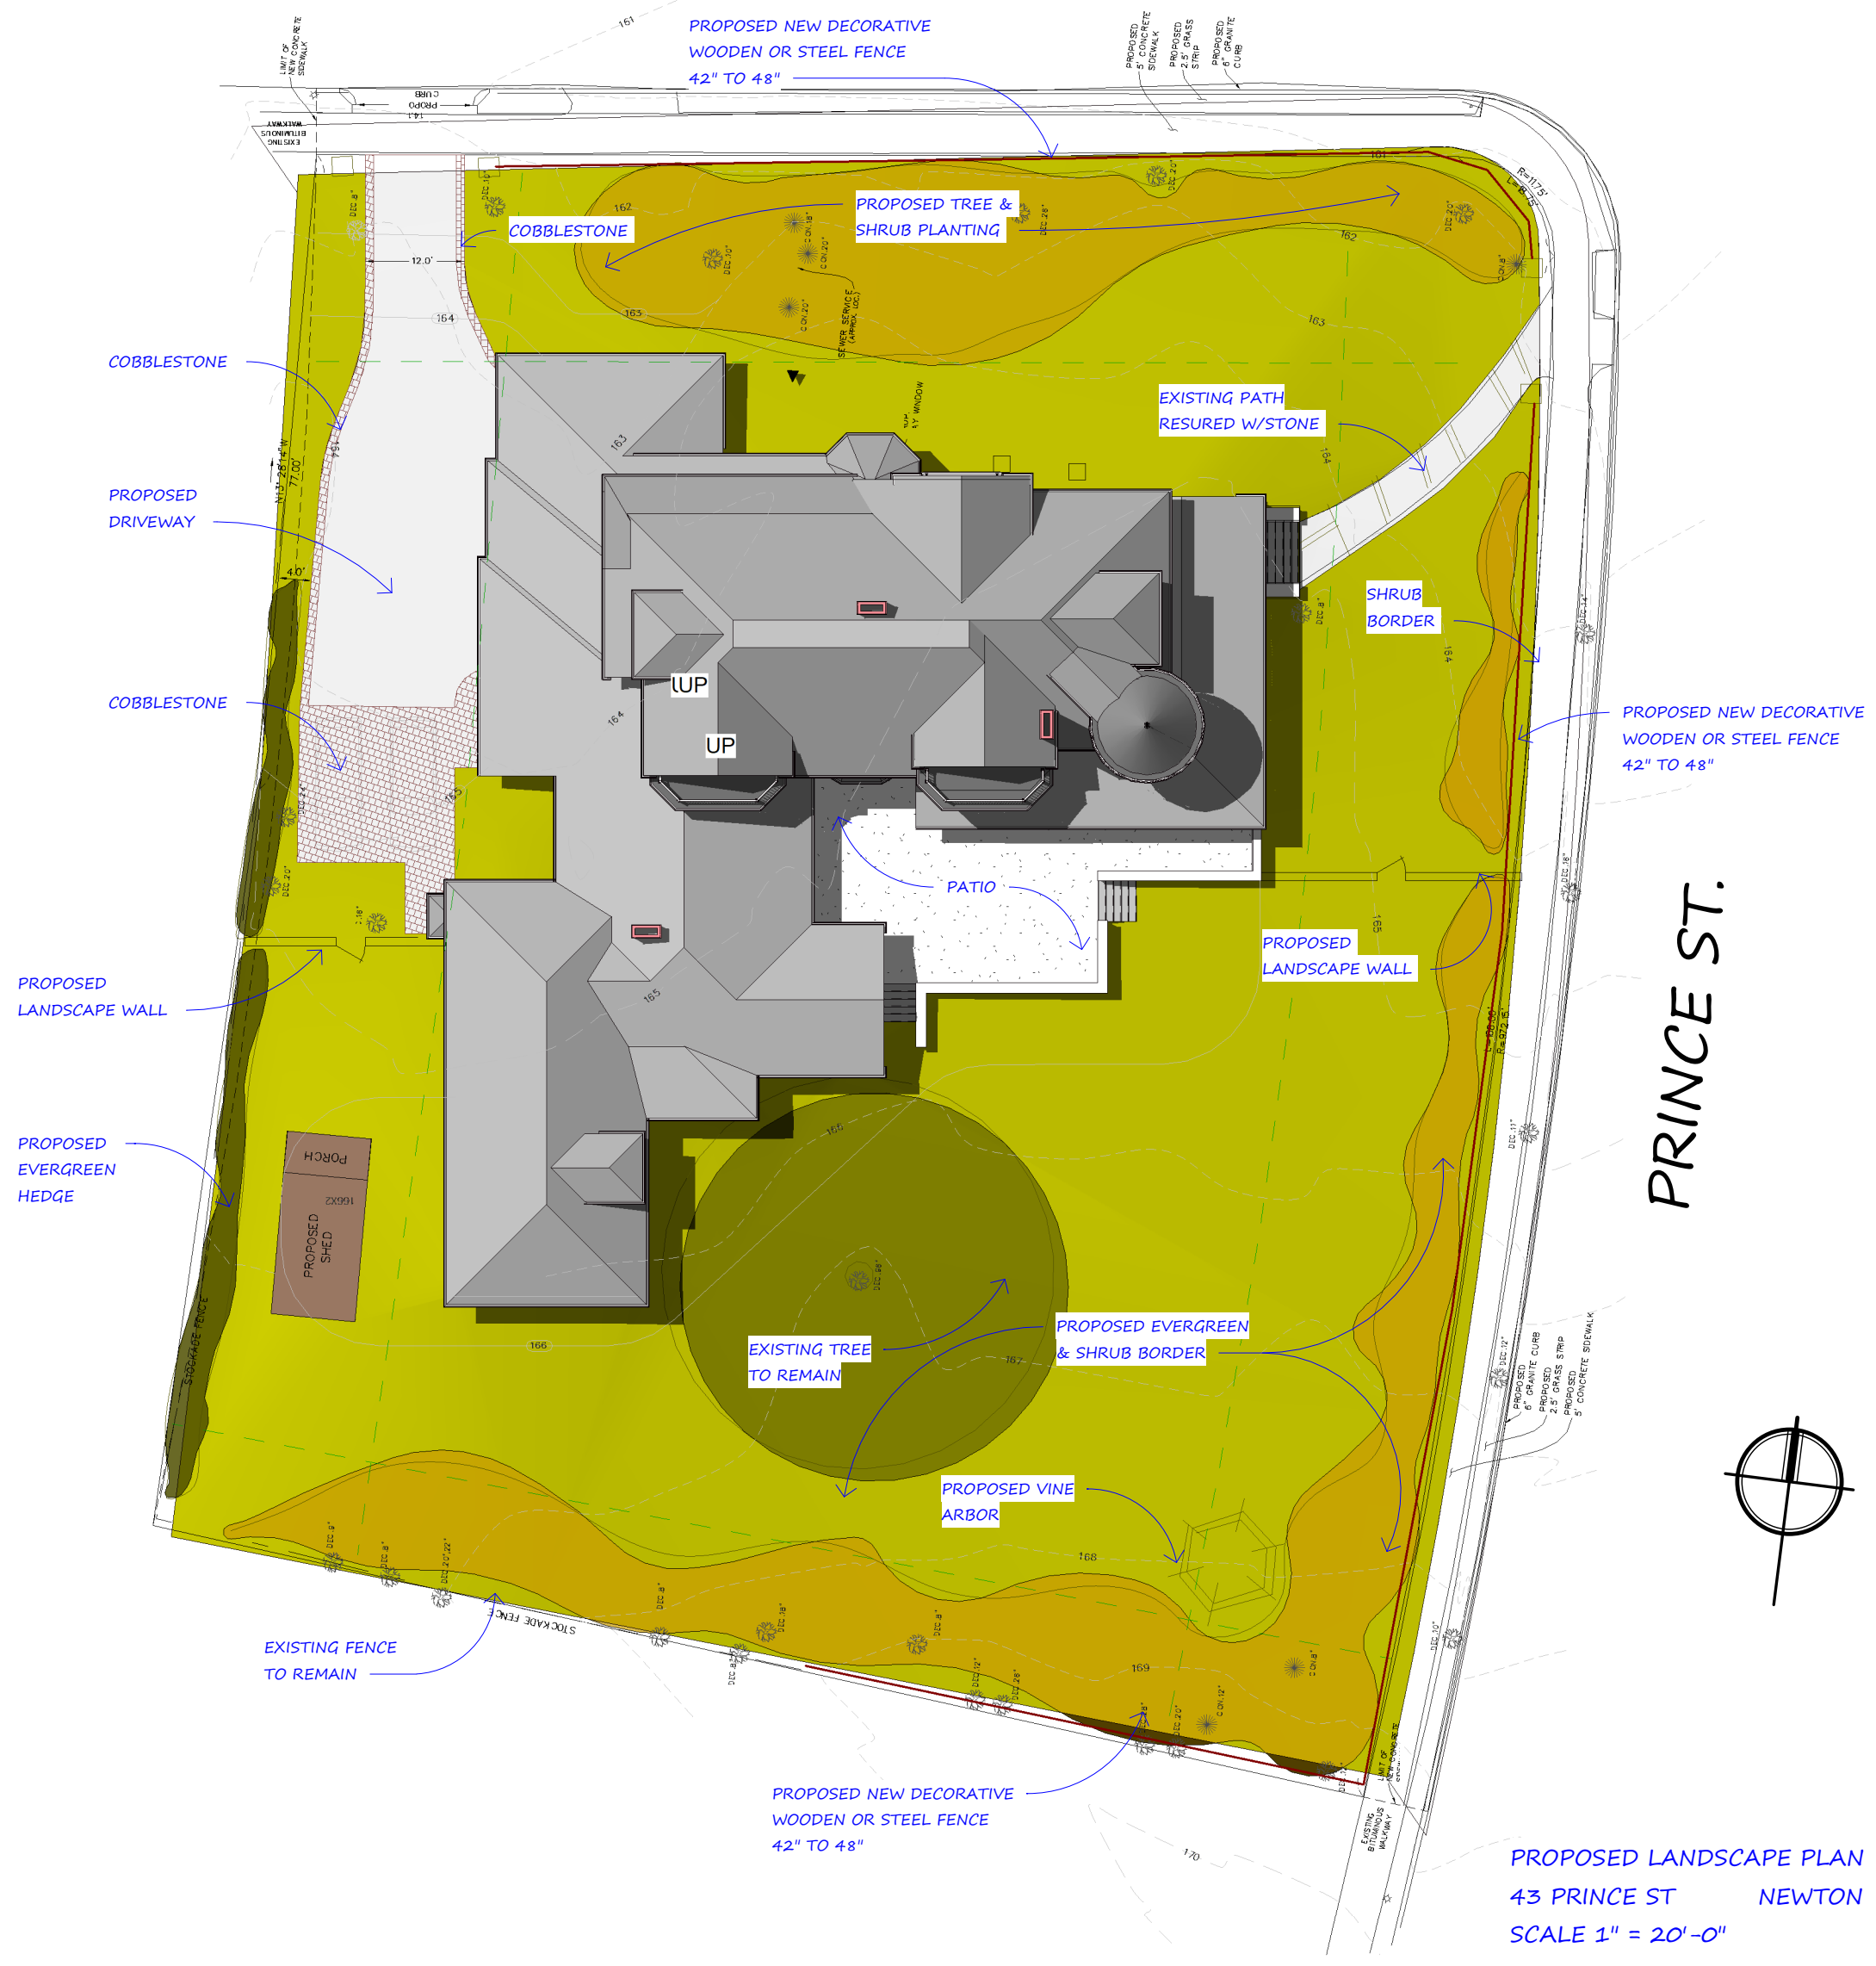

PRINCE ST.

PROPOSED LANDSCAPE PLAN
43 PRINCE ST NEWTON
SCALE 1" = 20'-0"