



101 Walnut Street, PO Box 9151
Watertown, MA 02471
617.924.1770 | vhb.com



David M Schwarz Architects Inc.
1707 L St NW, Washington, DC - 20036
202.862.0777 | dmsas.com

Riverside Master Plan - Newton, MA

Grove Street, Newton, Massachusetts

Issued for _____ Date 08/27/19

Not Approved for Construction

Drawing Title
**SHADOW STUDY -
SPRING/FALL EQUINOX**

Drawing Number

A-0.11

Sheet _____ of _____

Project Number

10865.03

Progress Print
For Review Only



SPRING/FALL EQUINOX - 09 AM

SCALE: 1" = 200'-0"


8/27/2019 9:34:25 AM



101 Walnut Street, PO Box 9151
Watertown, MA 02471
617.924.1770 | vhb.com



David M Schwarz Architects Inc.
1707 L St NW, Washington, DC - 20036
202.862.0777 | dmsas.com

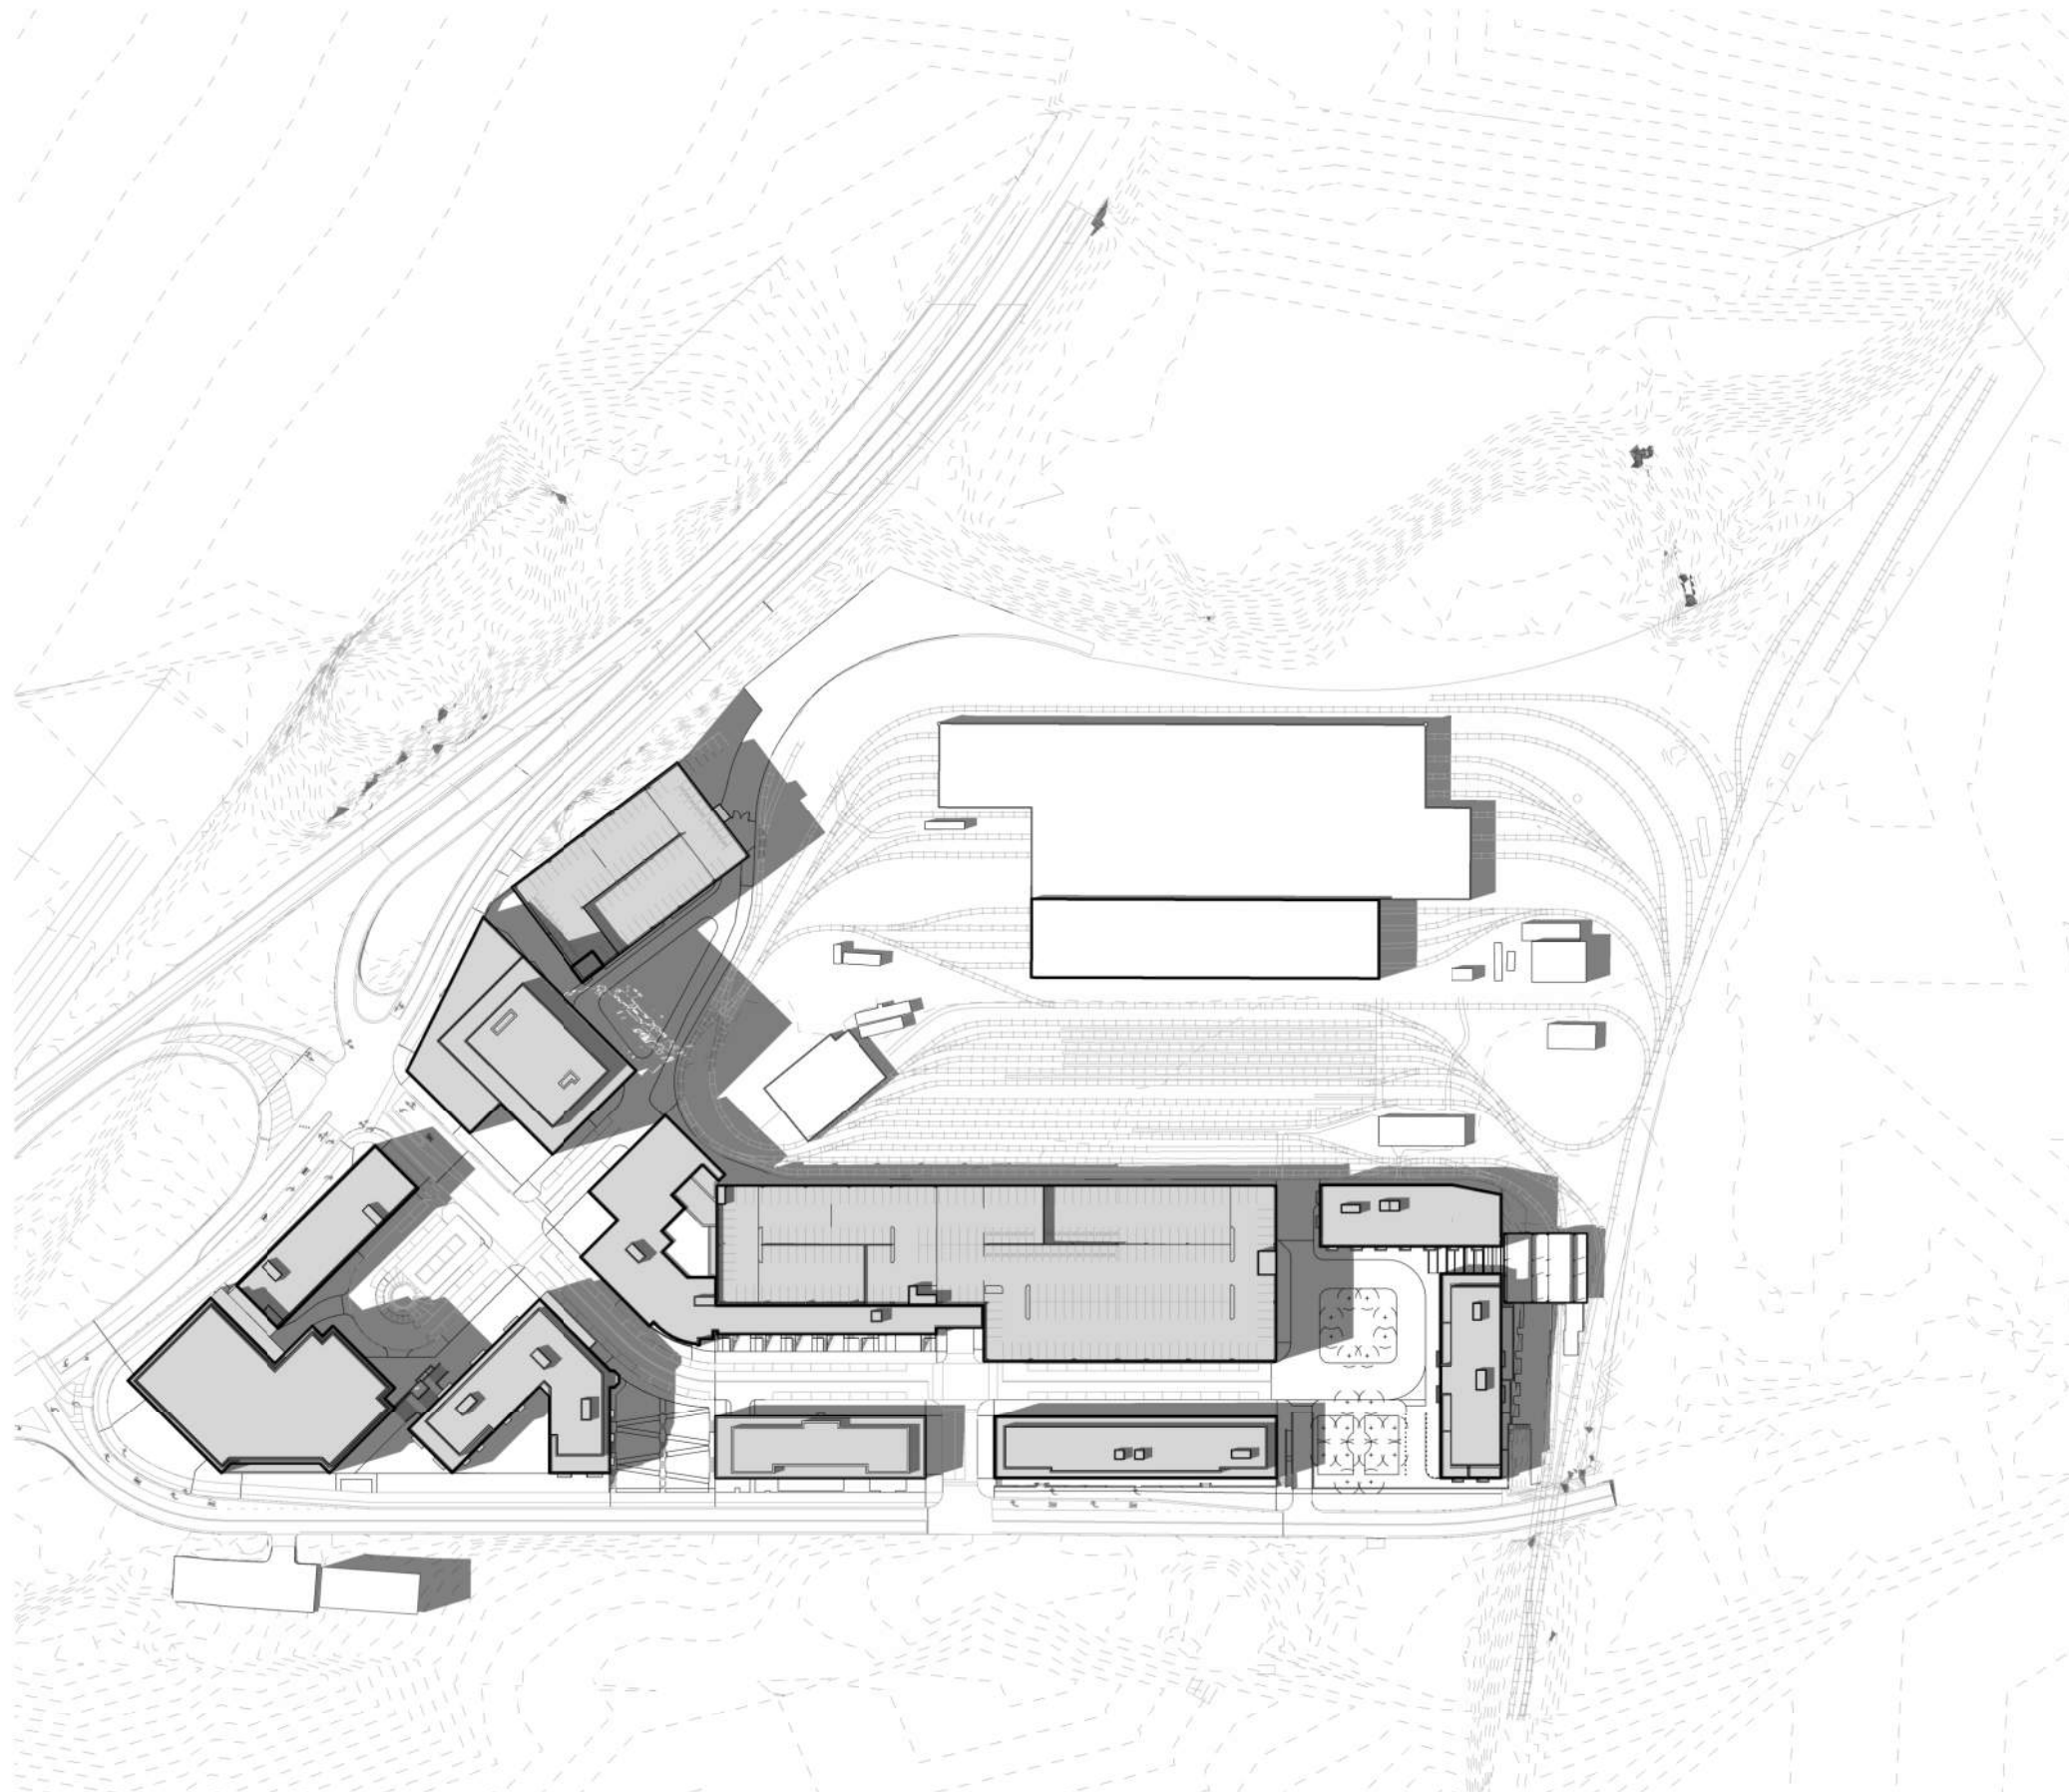

Riverside Master Plan - Newton, MA

Grove Street, Newton, Massachusetts

Issued for _____ Date 08/27/19

Not Approved for Construction

Drawing Title
**SHADOW STUDY -
SPRING/FALL EQUINOX**

Drawing Number

A-0.12

Sheet _____ of _____

Project Number

10865.03

Progress Print
For Review Only

SPRING/FALL EQUINOX - 12 PM

SCALE: 1" = 200'-0"

8/27/2019 9:34:36 AM



101 Walnut Street, PO Box 9151
Watertown, MA 02471
617.924.1770 | vhb.com



David M Schwarz Architects Inc.
1707 L St NW, Washington, DC - 20036
202.862.0777 | dmsas.com

Riverside Master Plan - Newton, MA

Grove Street, Newton, Massachusetts

Issued for _____ Date 08/27/19

Not Approved for Construction

Drawing Title
**SHADOW STUDY -
SPRING/FALL EQUINOX**

Drawing Number


A-0.13

Sheet _____ of _____

Project Number

10865.03

Progress Print
For Review Only

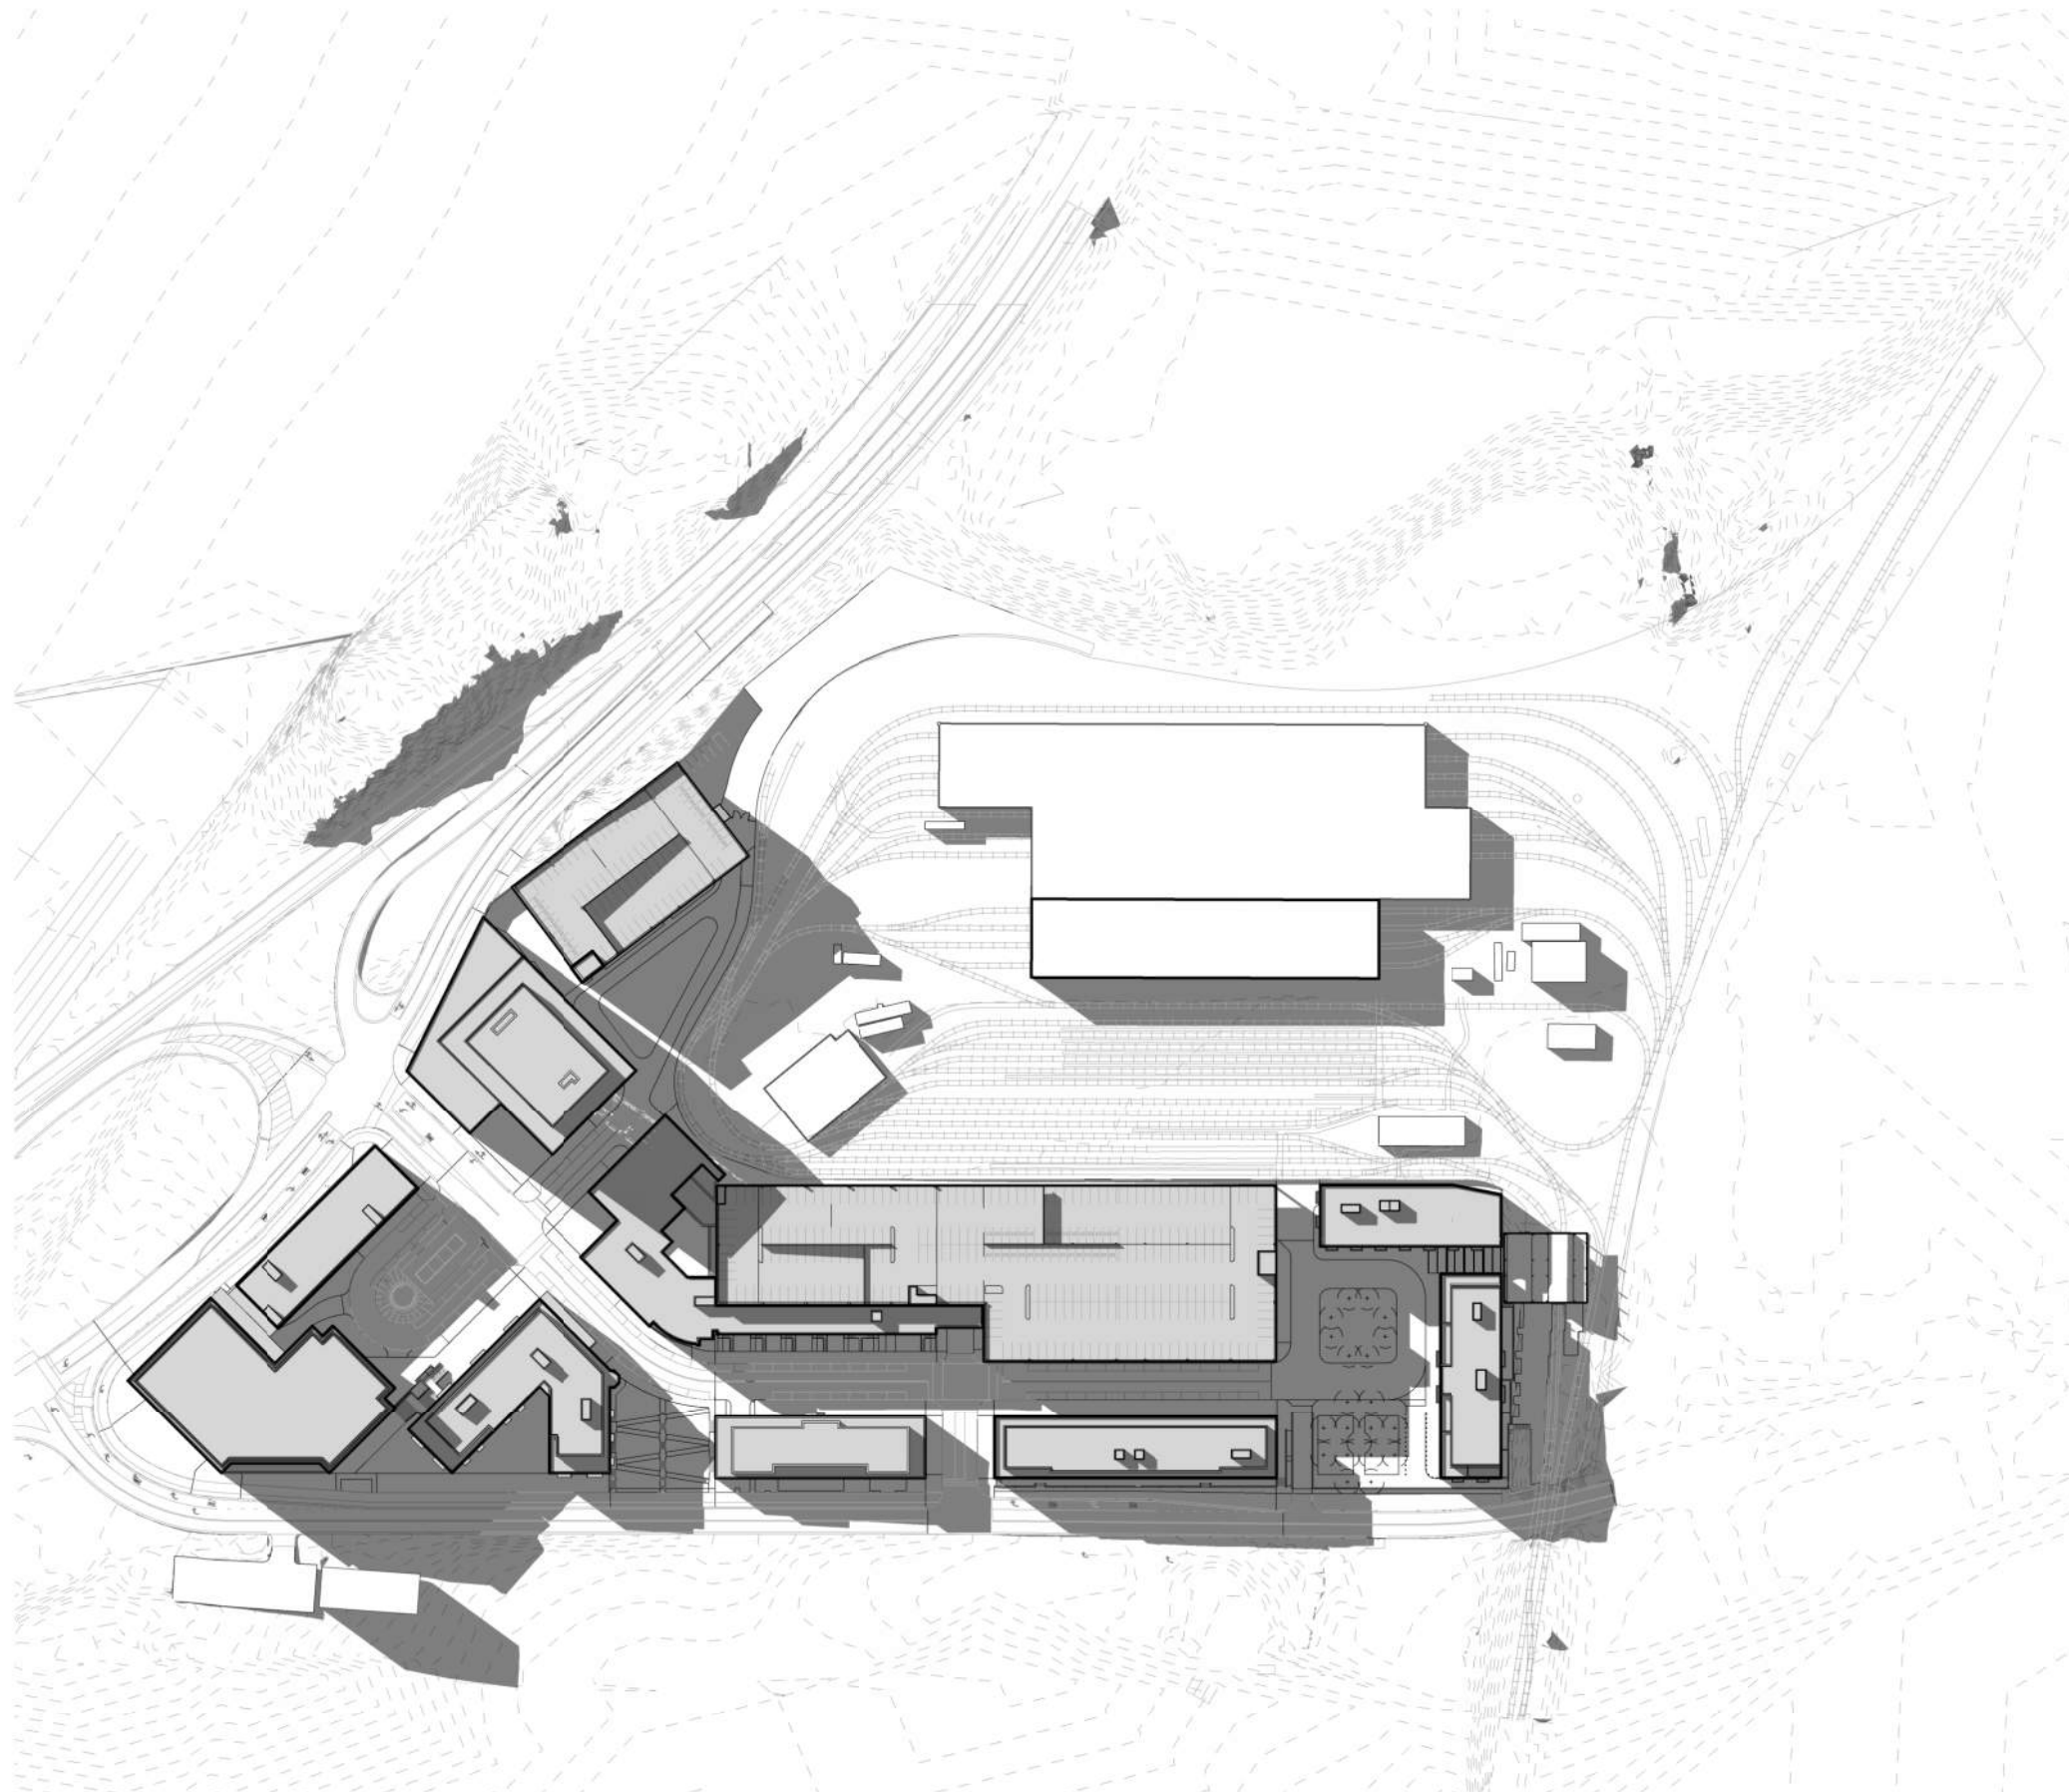

SPRING/FALL EQUINOX - 03 PM

SCALE: 1" = 200'-0"


8/27/2019 9:34:47 AM



101 Walnut Street, PO Box 9151
Watertown, MA 02471
617.924.1770 | vhb.com



David M Schwarz Architects Inc.
1707 L St NW, Washington, DC - 20036
202.862.0777 | dmsas.com

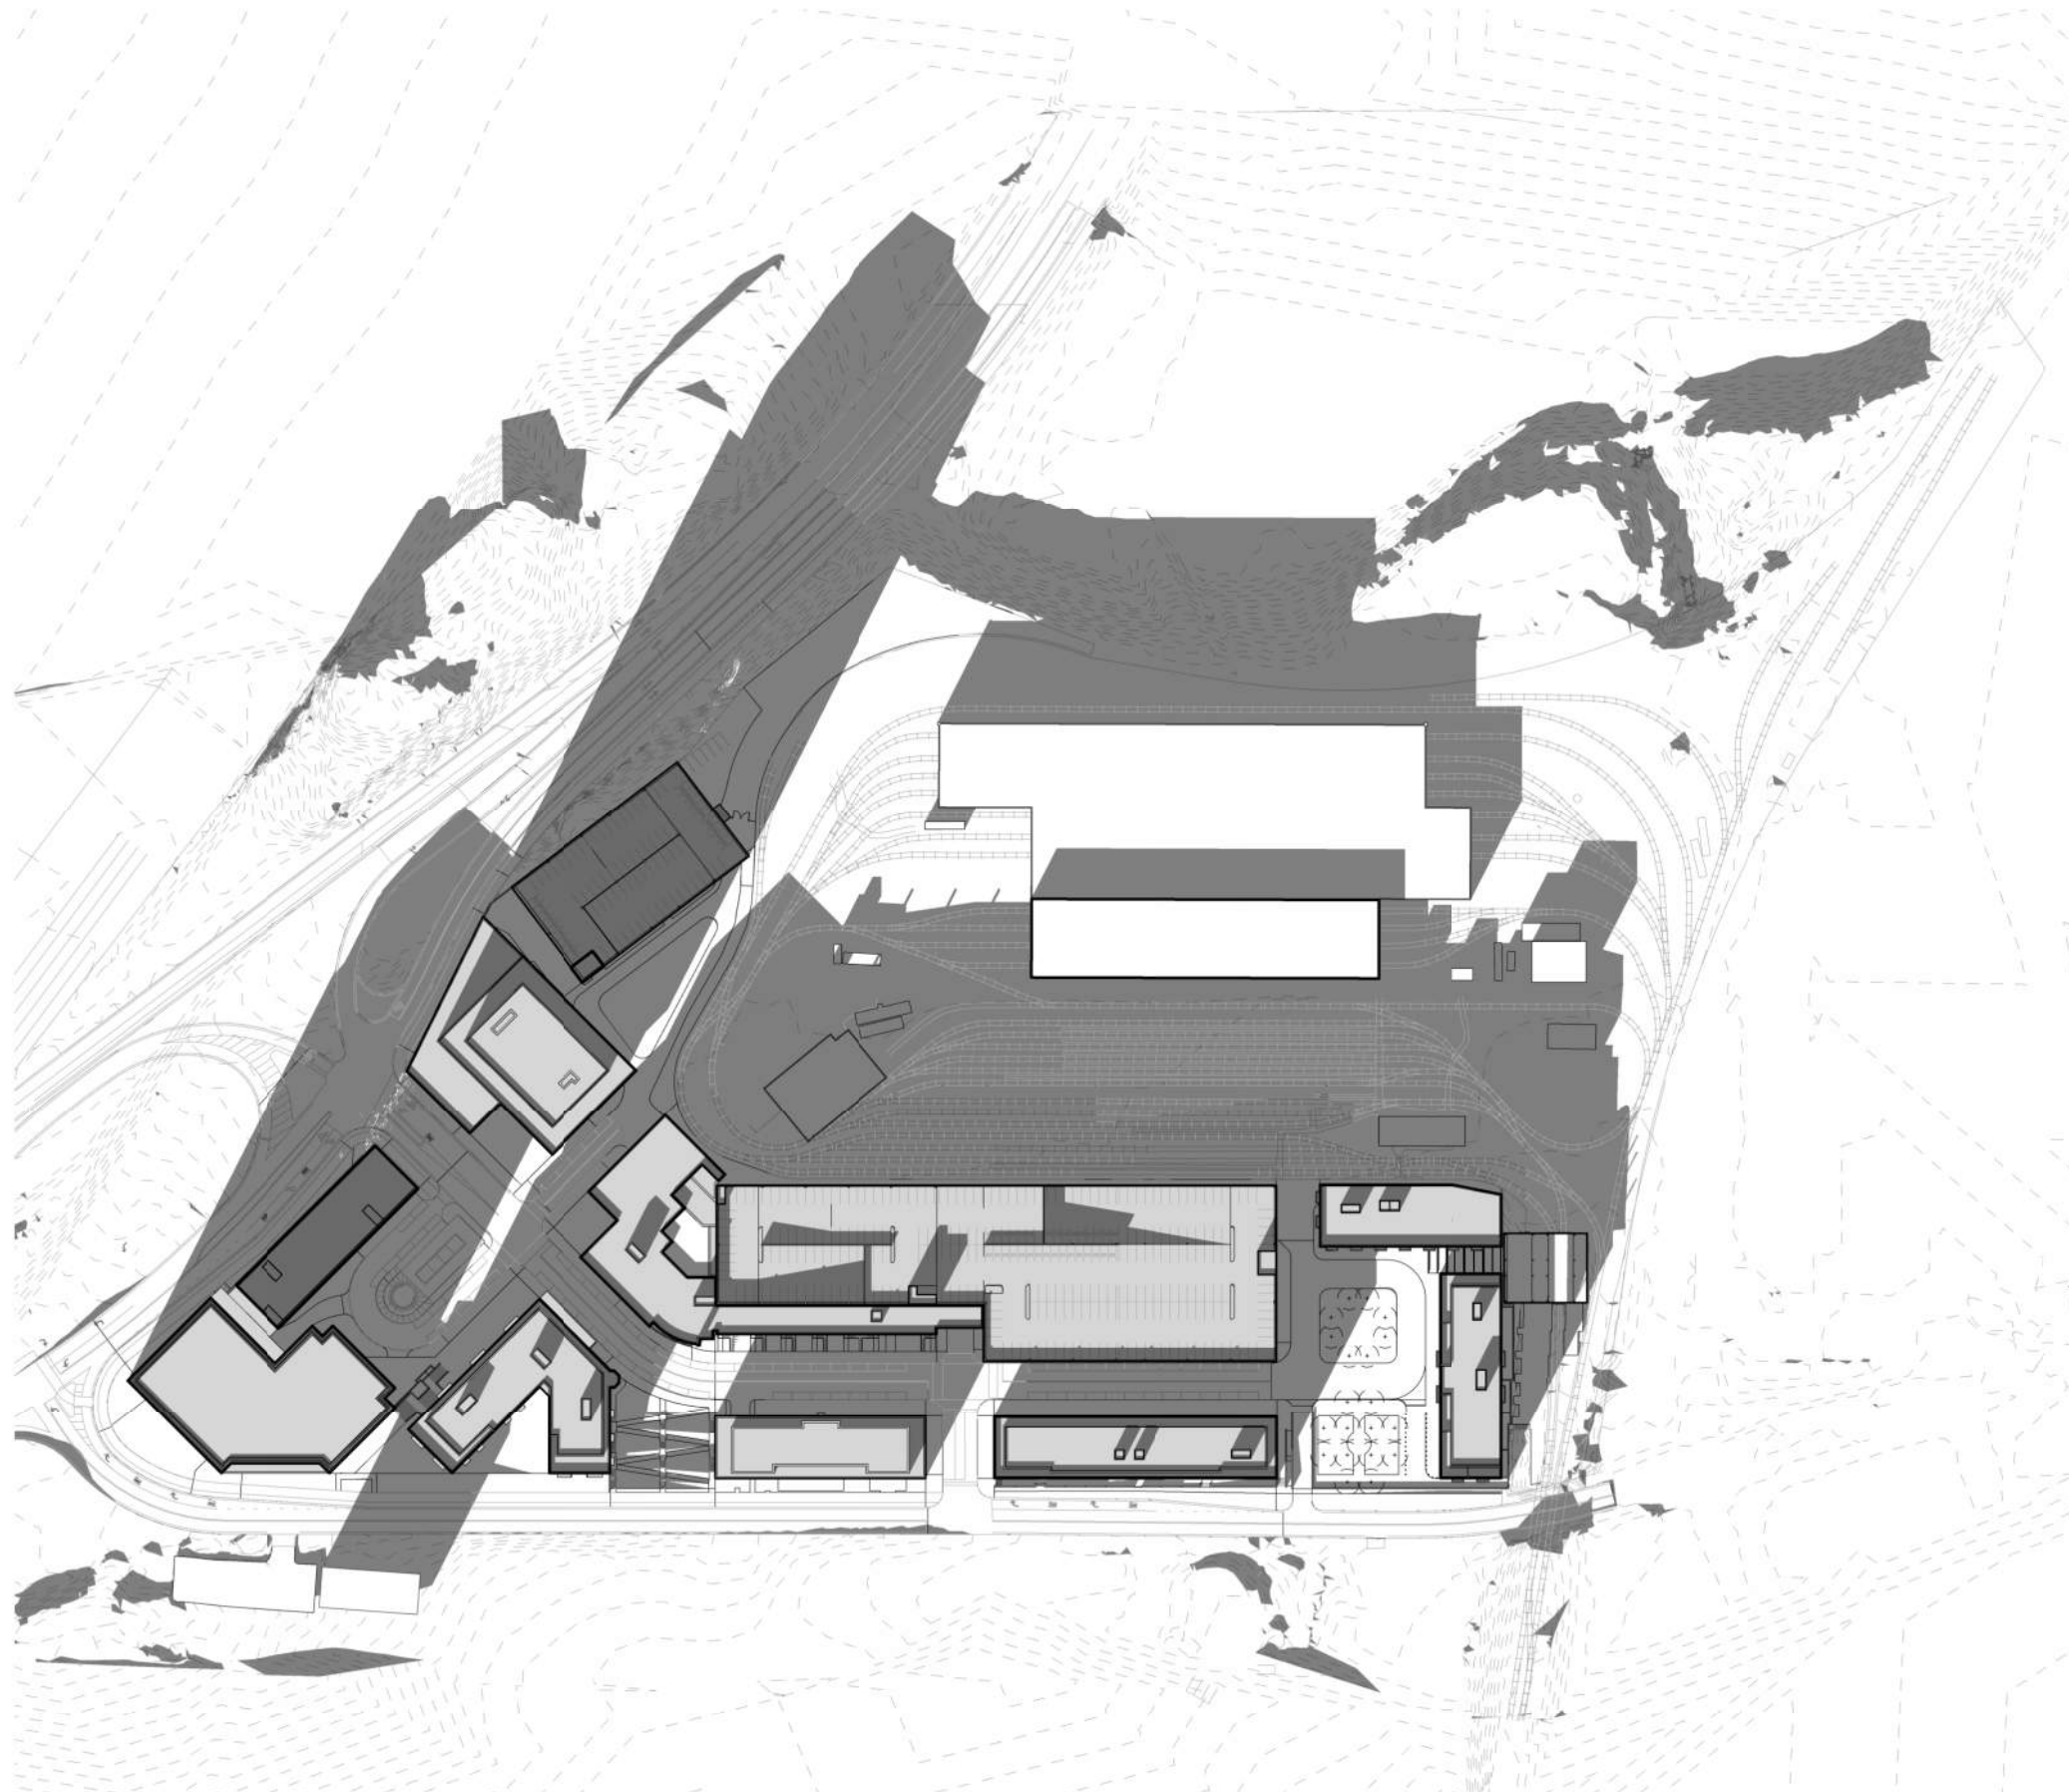

Riverside Master Plan - Newton, MA

Grove Street, Newton, Massachusetts

Issued for _____ Date 08/27/19

Not Approved for Construction

Drawing Title
SHADOW STUDIES - WINTER SOLSTICE

Drawing Number

A-0.14

Sheet _____ of _____

Project Number

10865.03

Progress Print
For Review Only

WINTER SOLSTICE - 09 AM

SCALE: 1" = 200'-0"


8/27/2019 9:34:59 AM



101 Walnut Street, PO Box 9151
Watertown, MA 02471
617.924.1770 | vhb.com



David M Schwarz Architects Inc.
1707 L St NW, Washington, DC - 20036
202.862.0777 | dmsas.com

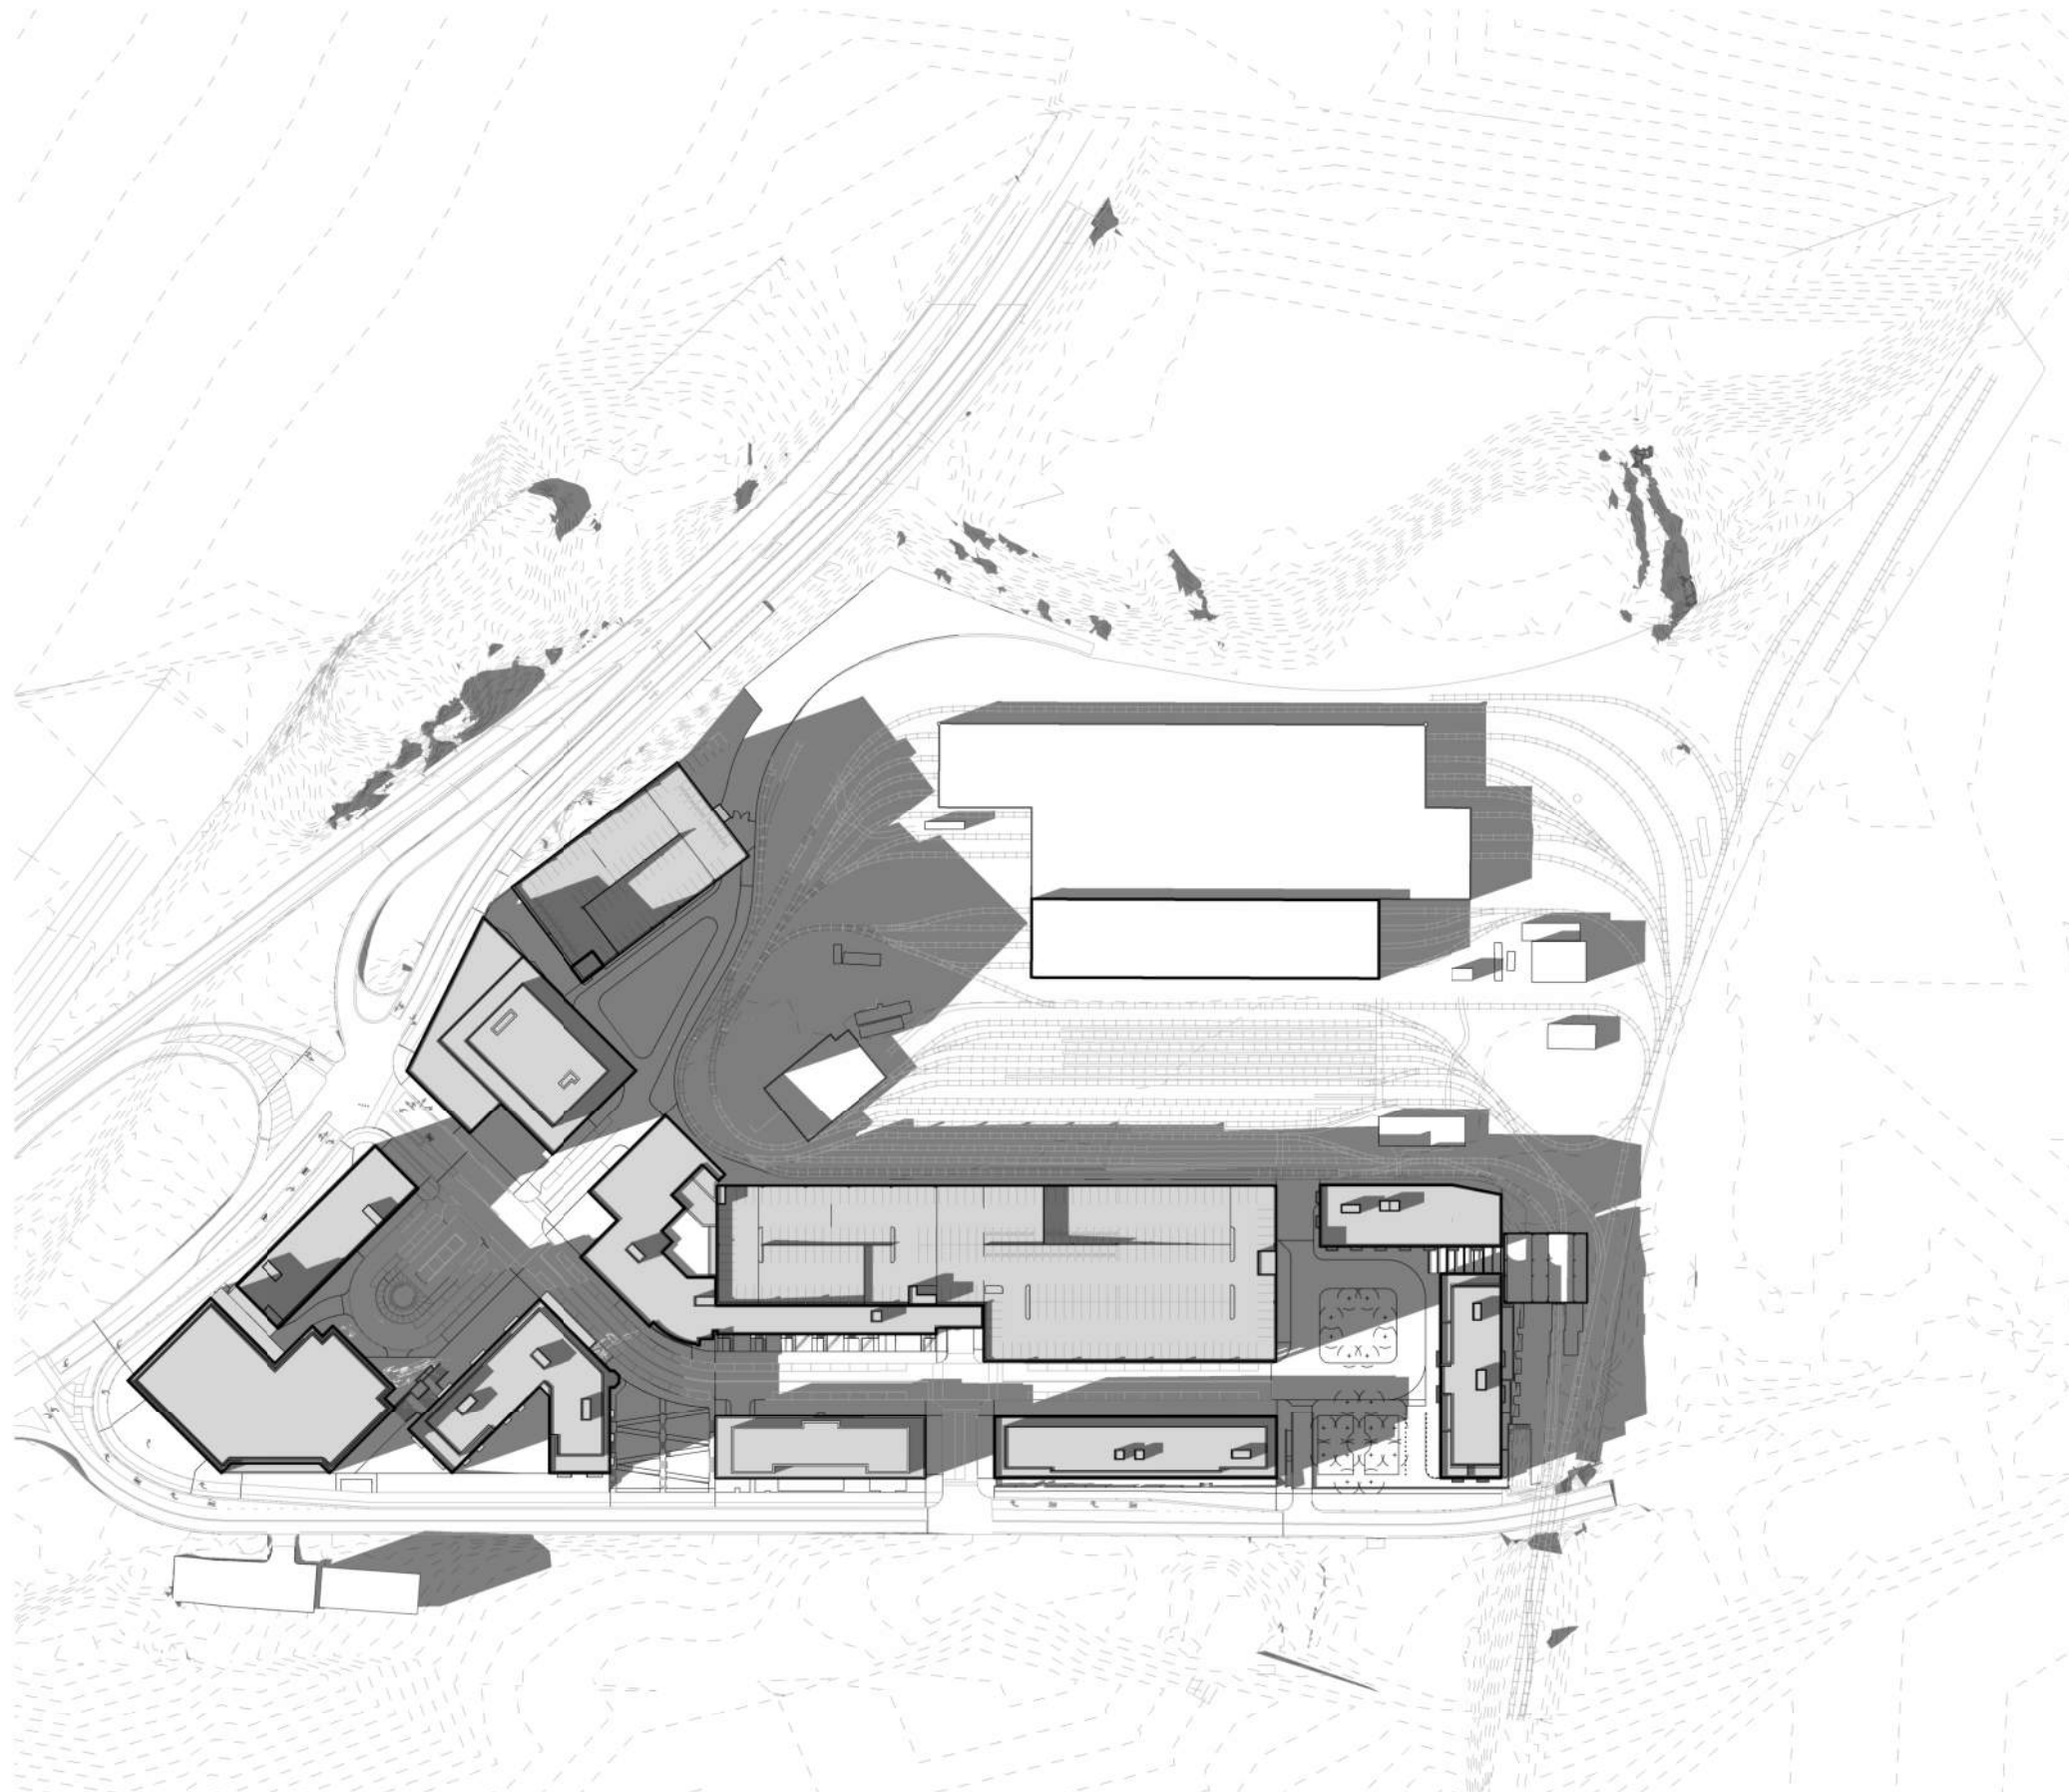

Riverside Master Plan - Newton, MA

Grove Street, Newton, Massachusetts

Issued for _____ Date
08/27/19

Not Approved for Construction

Drawing Title

SHADOW STUDIES - WINTER SOLSTICE

Drawing Number

A-0.15

Sheet _____ of _____

Project Number

10865.03

*Progress Print
For Review Only*

WINTER SOLSTICE - 12 PM

SCALE: 1" = 200'-0"

8/27/2019 9:35:08 AM



101 Walnut Street, PO Box 9151
Watertown, MA 02471
617.924.1770 | vhb.com



David M Schwarz Architects Inc.
1707 L St NW, Washington, DC - 20036
202.862.0777 | dmsas.com

Riverside Master Plan - Newton, MA

Grove Street, Newton, Massachusetts

Issued for _____ Date 08/27/19

Not Approved for Construction

Drawing Title

SHADOW STUDIES - WINTER SOLSTICE

Drawing Number


A-0.16

Sheet _____ of _____

Project Number

10865.03

*Progress Print
For Review Only*

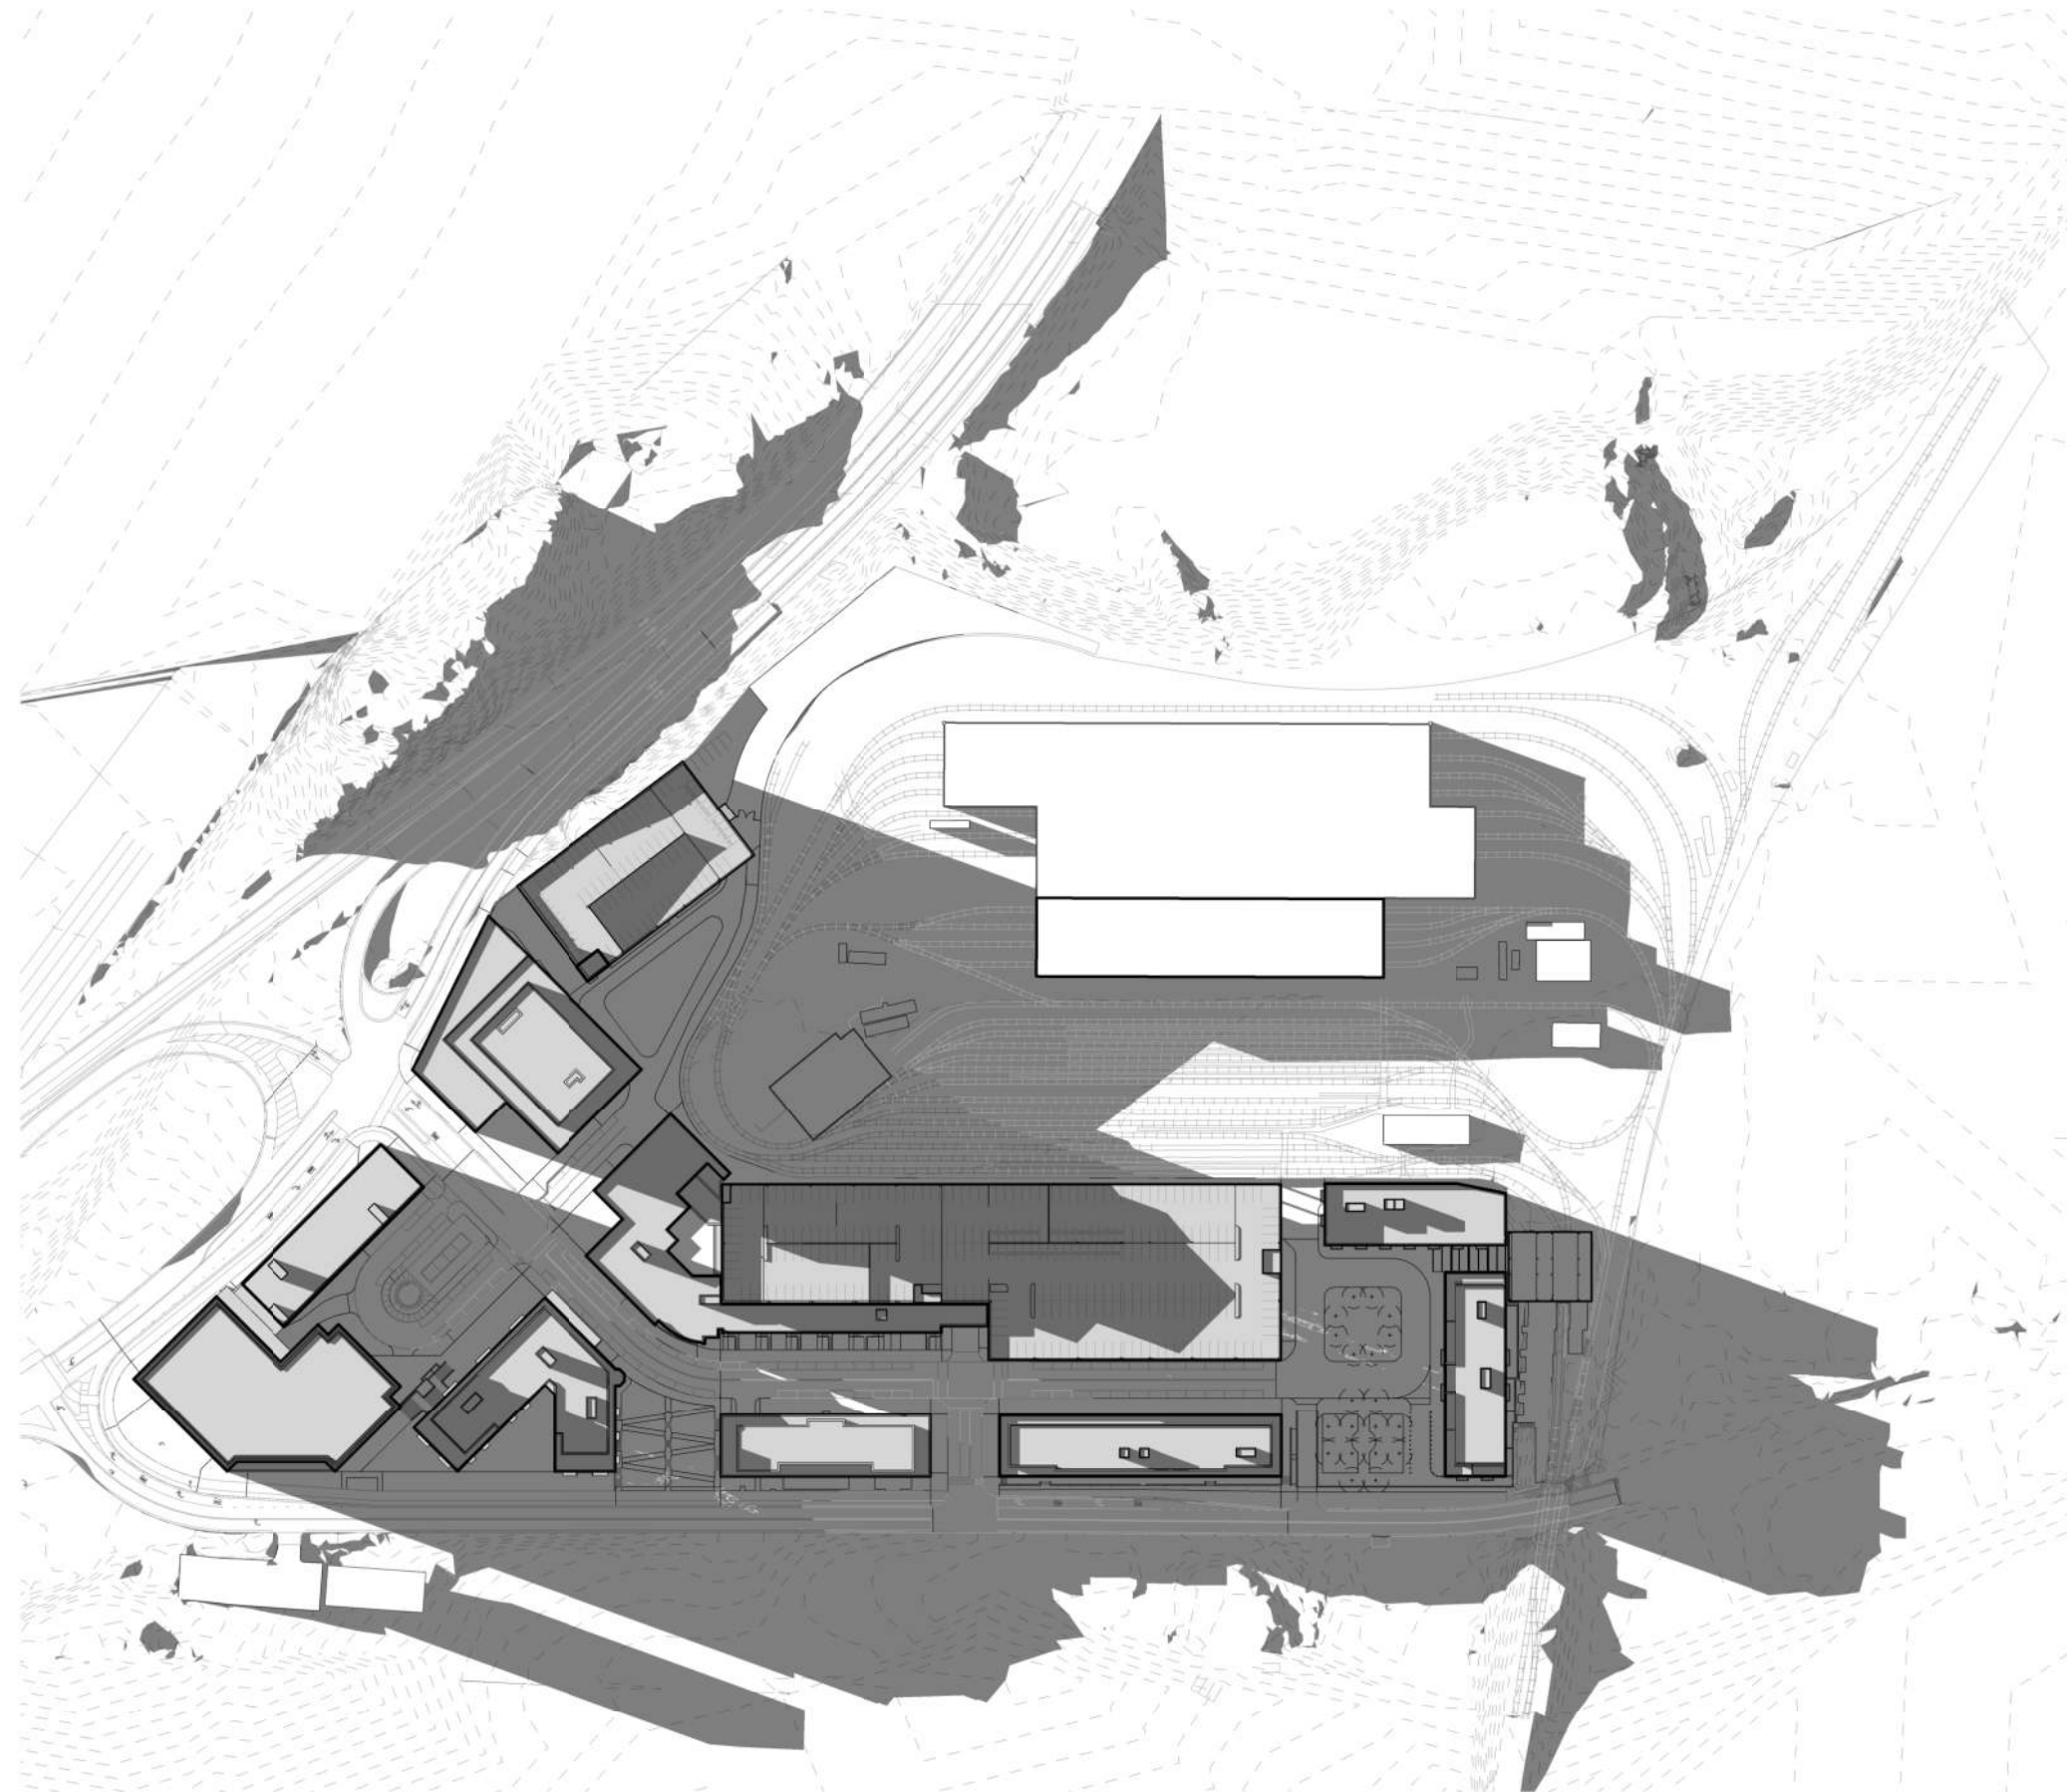

WINTER SOLSTICE - 03 PM

SCALE: 1" = 200'-0"


8/27/2019 9:35:20 AM



101 Walnut Street, PO Box 9151
Watertown, MA 02471
617.924.1770 | vhb.com



David M Schwarz Architects Inc.
1707 L St NW, Washington, DC - 20036
202.862.0777 | dmsas.com

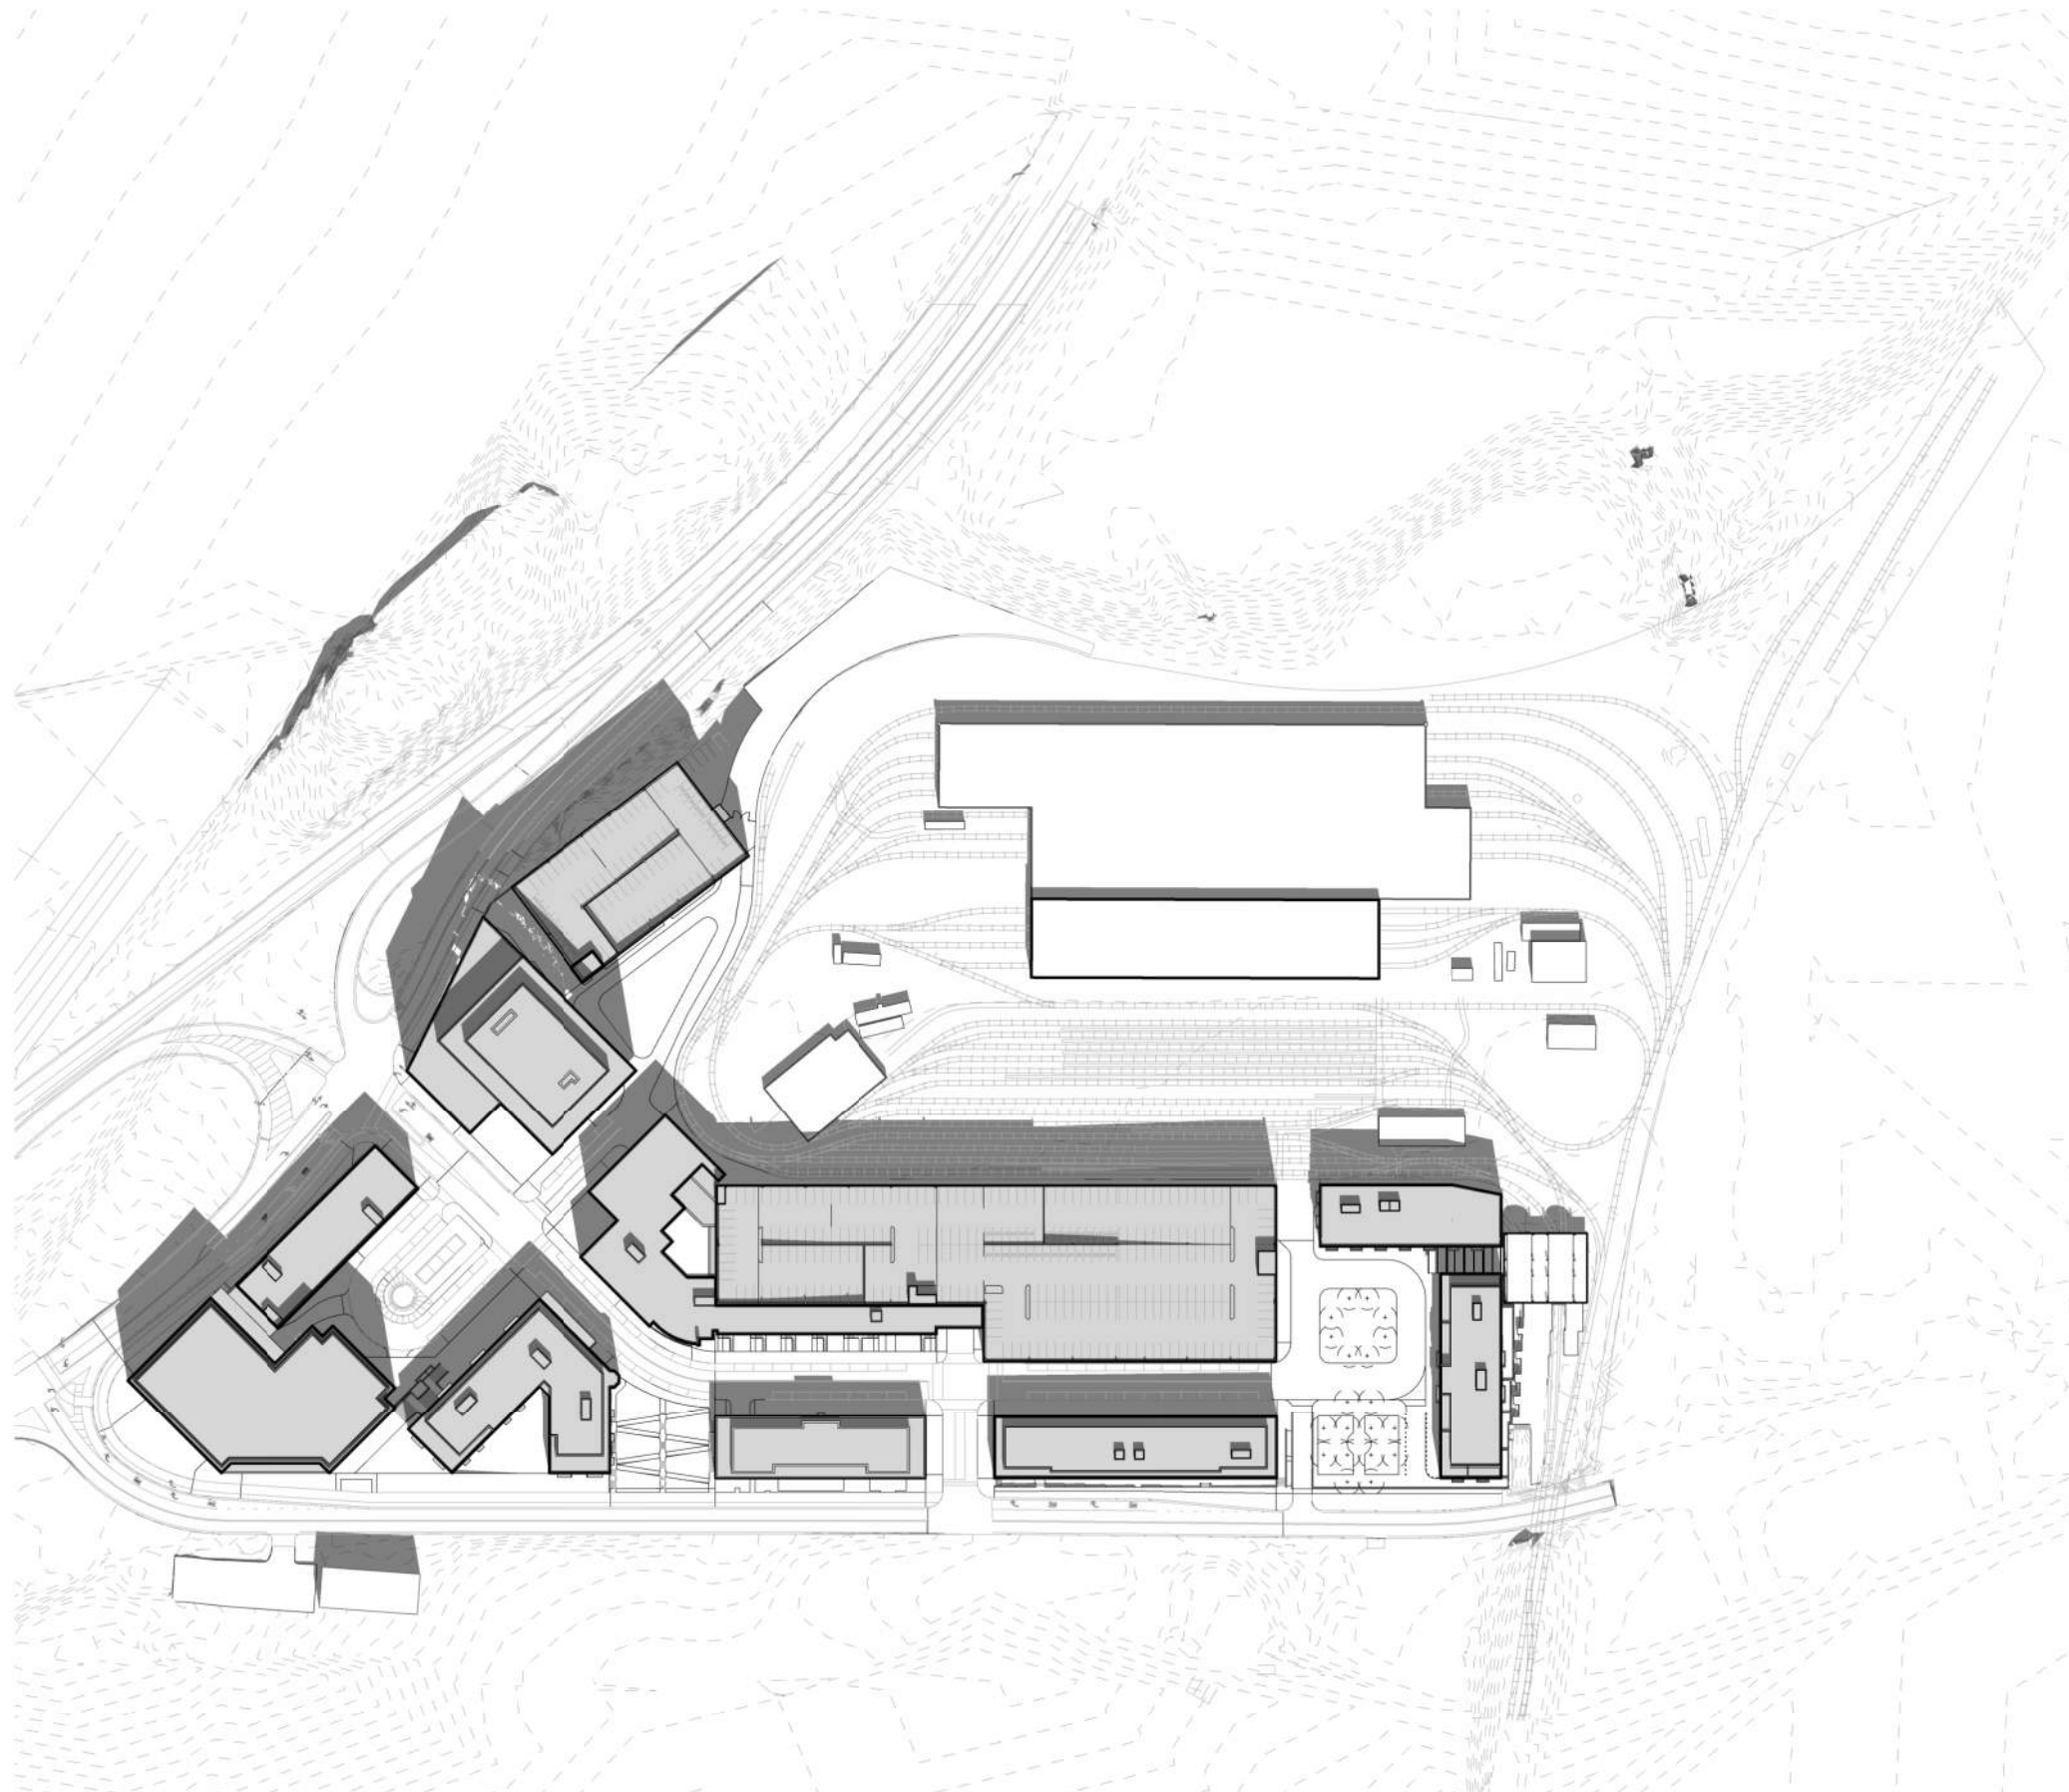

Riverside Master Plan - Newton, MA

Grove Street, Newton, Massachusetts

Issued for _____ Date 08/27/19

Not Approved for Construction

Drawing Title
**SHADOW STUDIES -
SUMMER SOLSTICE**

Drawing Number

A-0.17

Sheet _____ of _____

Project Number

10865.03

Progress Print
For Review Only

SUMMER SOLSTICE - 09 AM

SCALE: 1" = 200'-0"

8/27/2019 9:35:31 AM



101 Walnut Street, PO Box 9151
Watertown, MA 02471
617.924.1770 | vhb.com



David M Schwarz Architects Inc.
1707 L St NW, Washington, DC - 20036
202.862.0777 | dmsas.com

Riverside Master Plan - Newton, MA

Grove Street, Newton, Massachusetts

Issued for _____ Date 08/27/19

Not Approved for Construction

Drawing Title
**SHADOW STUDIES -
SUMMER SOLSTICE**

Drawing Number


A-0.18

Sheet _____ of _____

Project Number

10865.03

Progress Print
For Review Only

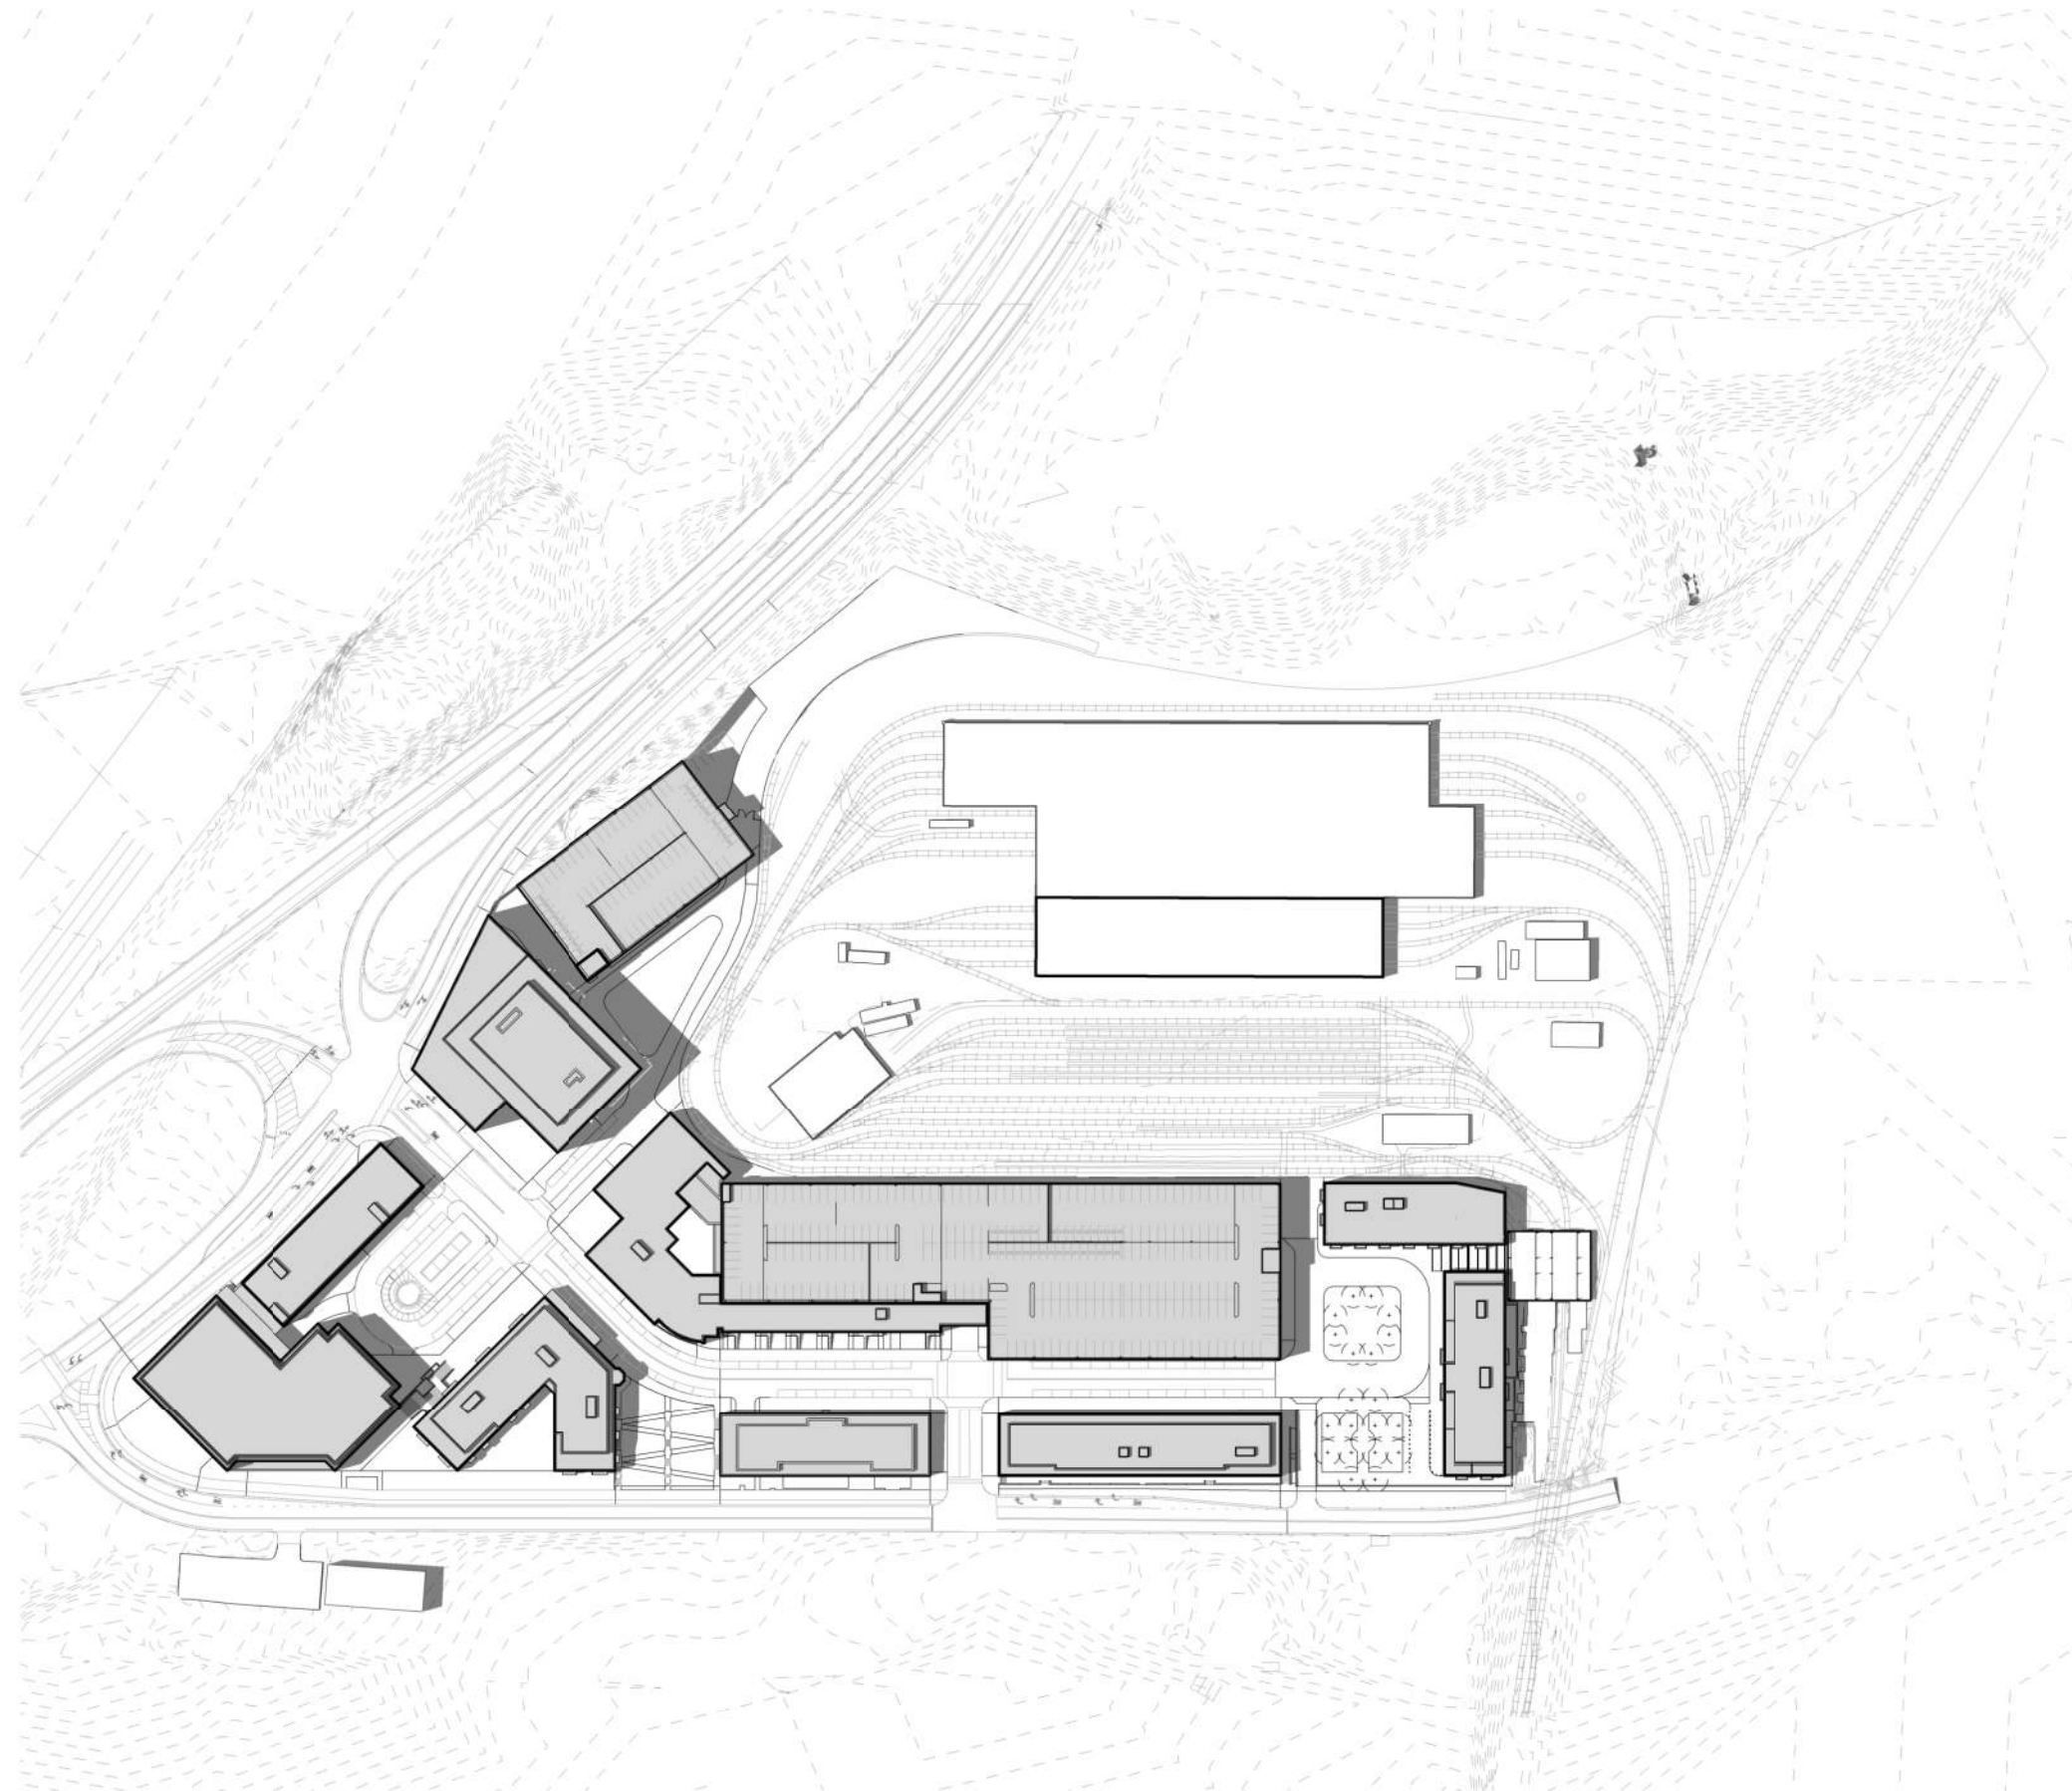

SUMMER SOLSTICE - 12 PM

SCALE: 1" = 200'-0"

8/27/2019 9:35:41 AM



101 Walnut Street, PO Box 9151
Watertown, MA 02471
617.924.1770 | vhb.com



David M Schwarz Architects Inc.
1707 L St NW, Washington, DC - 20036
202.862.0777 | dmsas.com

Riverside Master Plan - Newton, MA

Grove Street, Newton, Massachusetts

Issued for _____ Date 08/27/19

Not Approved for Construction

Drawing Title
**SHADOW STUDIES -
SUMMER SOLSTICE**

Drawing Number


A-0.19

Sheet _____ of _____

Project Number

10865.03

Progress Print
For Review Only

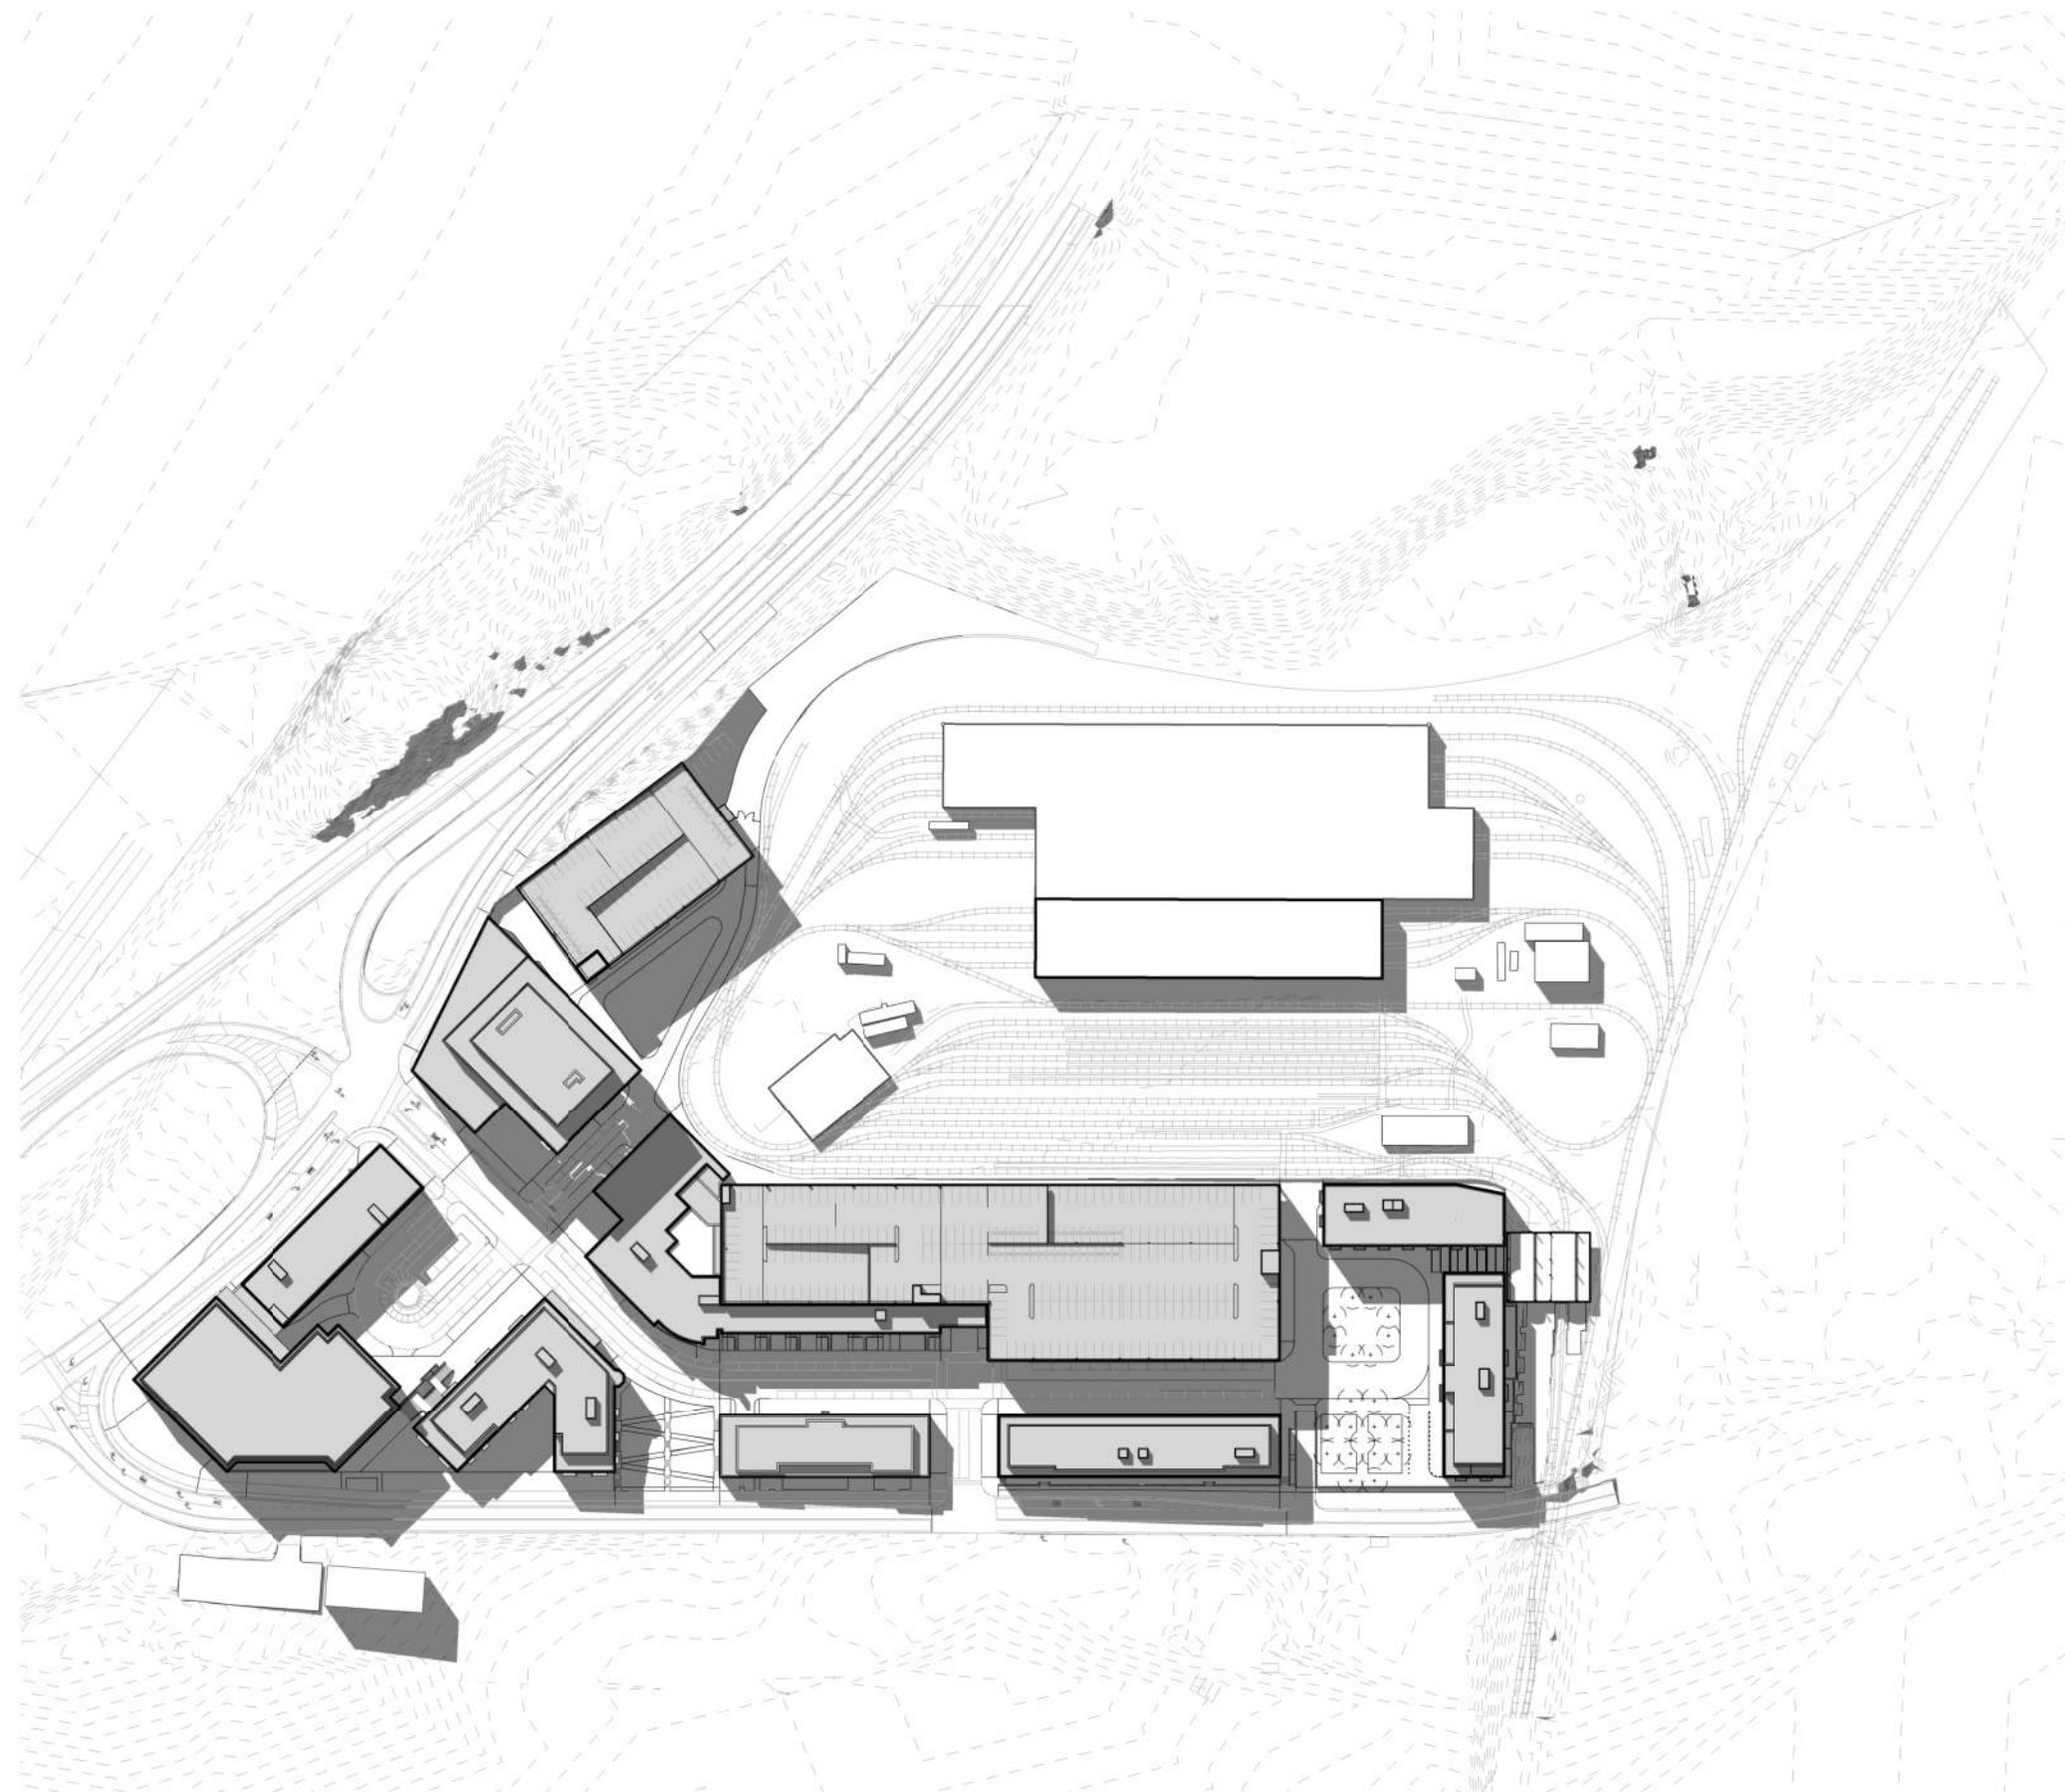

SUMMER SOLSTICE - 03 PM

SCALE: 1" = 200'-0"

8/27/2019 9:35:52 AM