

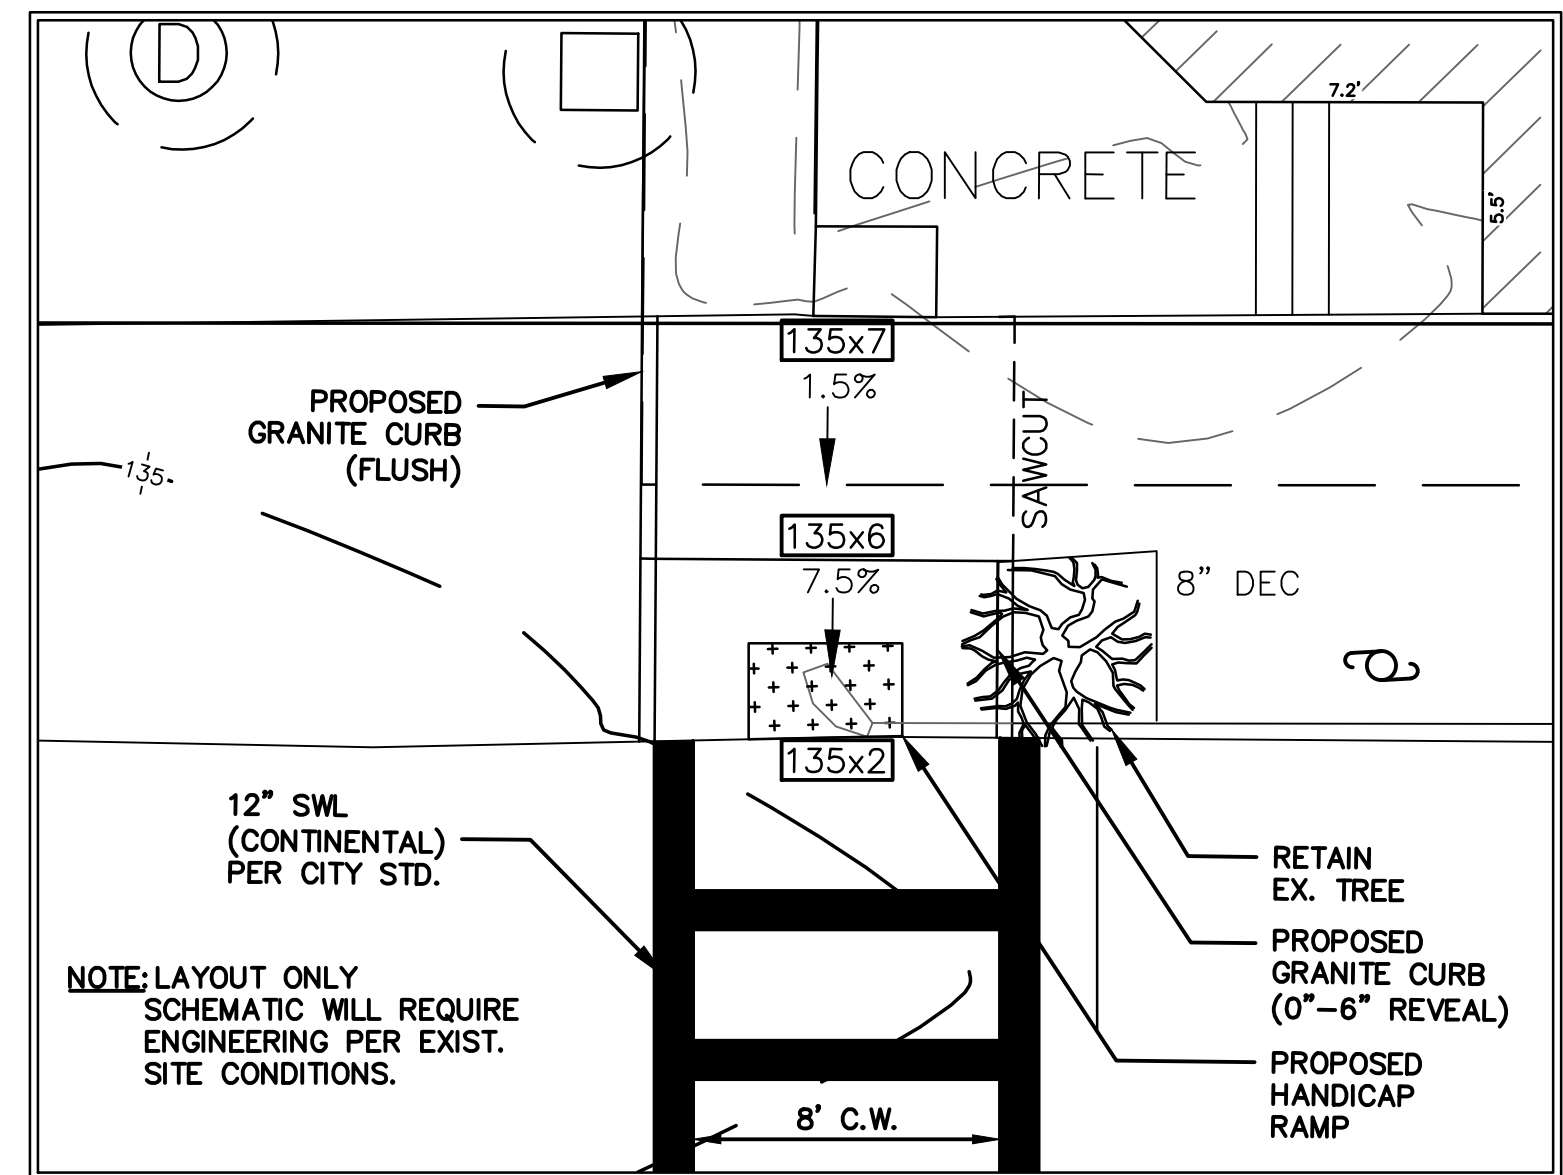


**WHEEL CHAIR RAMP DETAIL**  
NOT TO SCALE

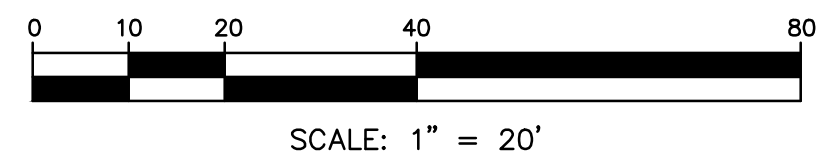


**HANDICAP RAMP DETAIL**  
SCALE: 1"=5'

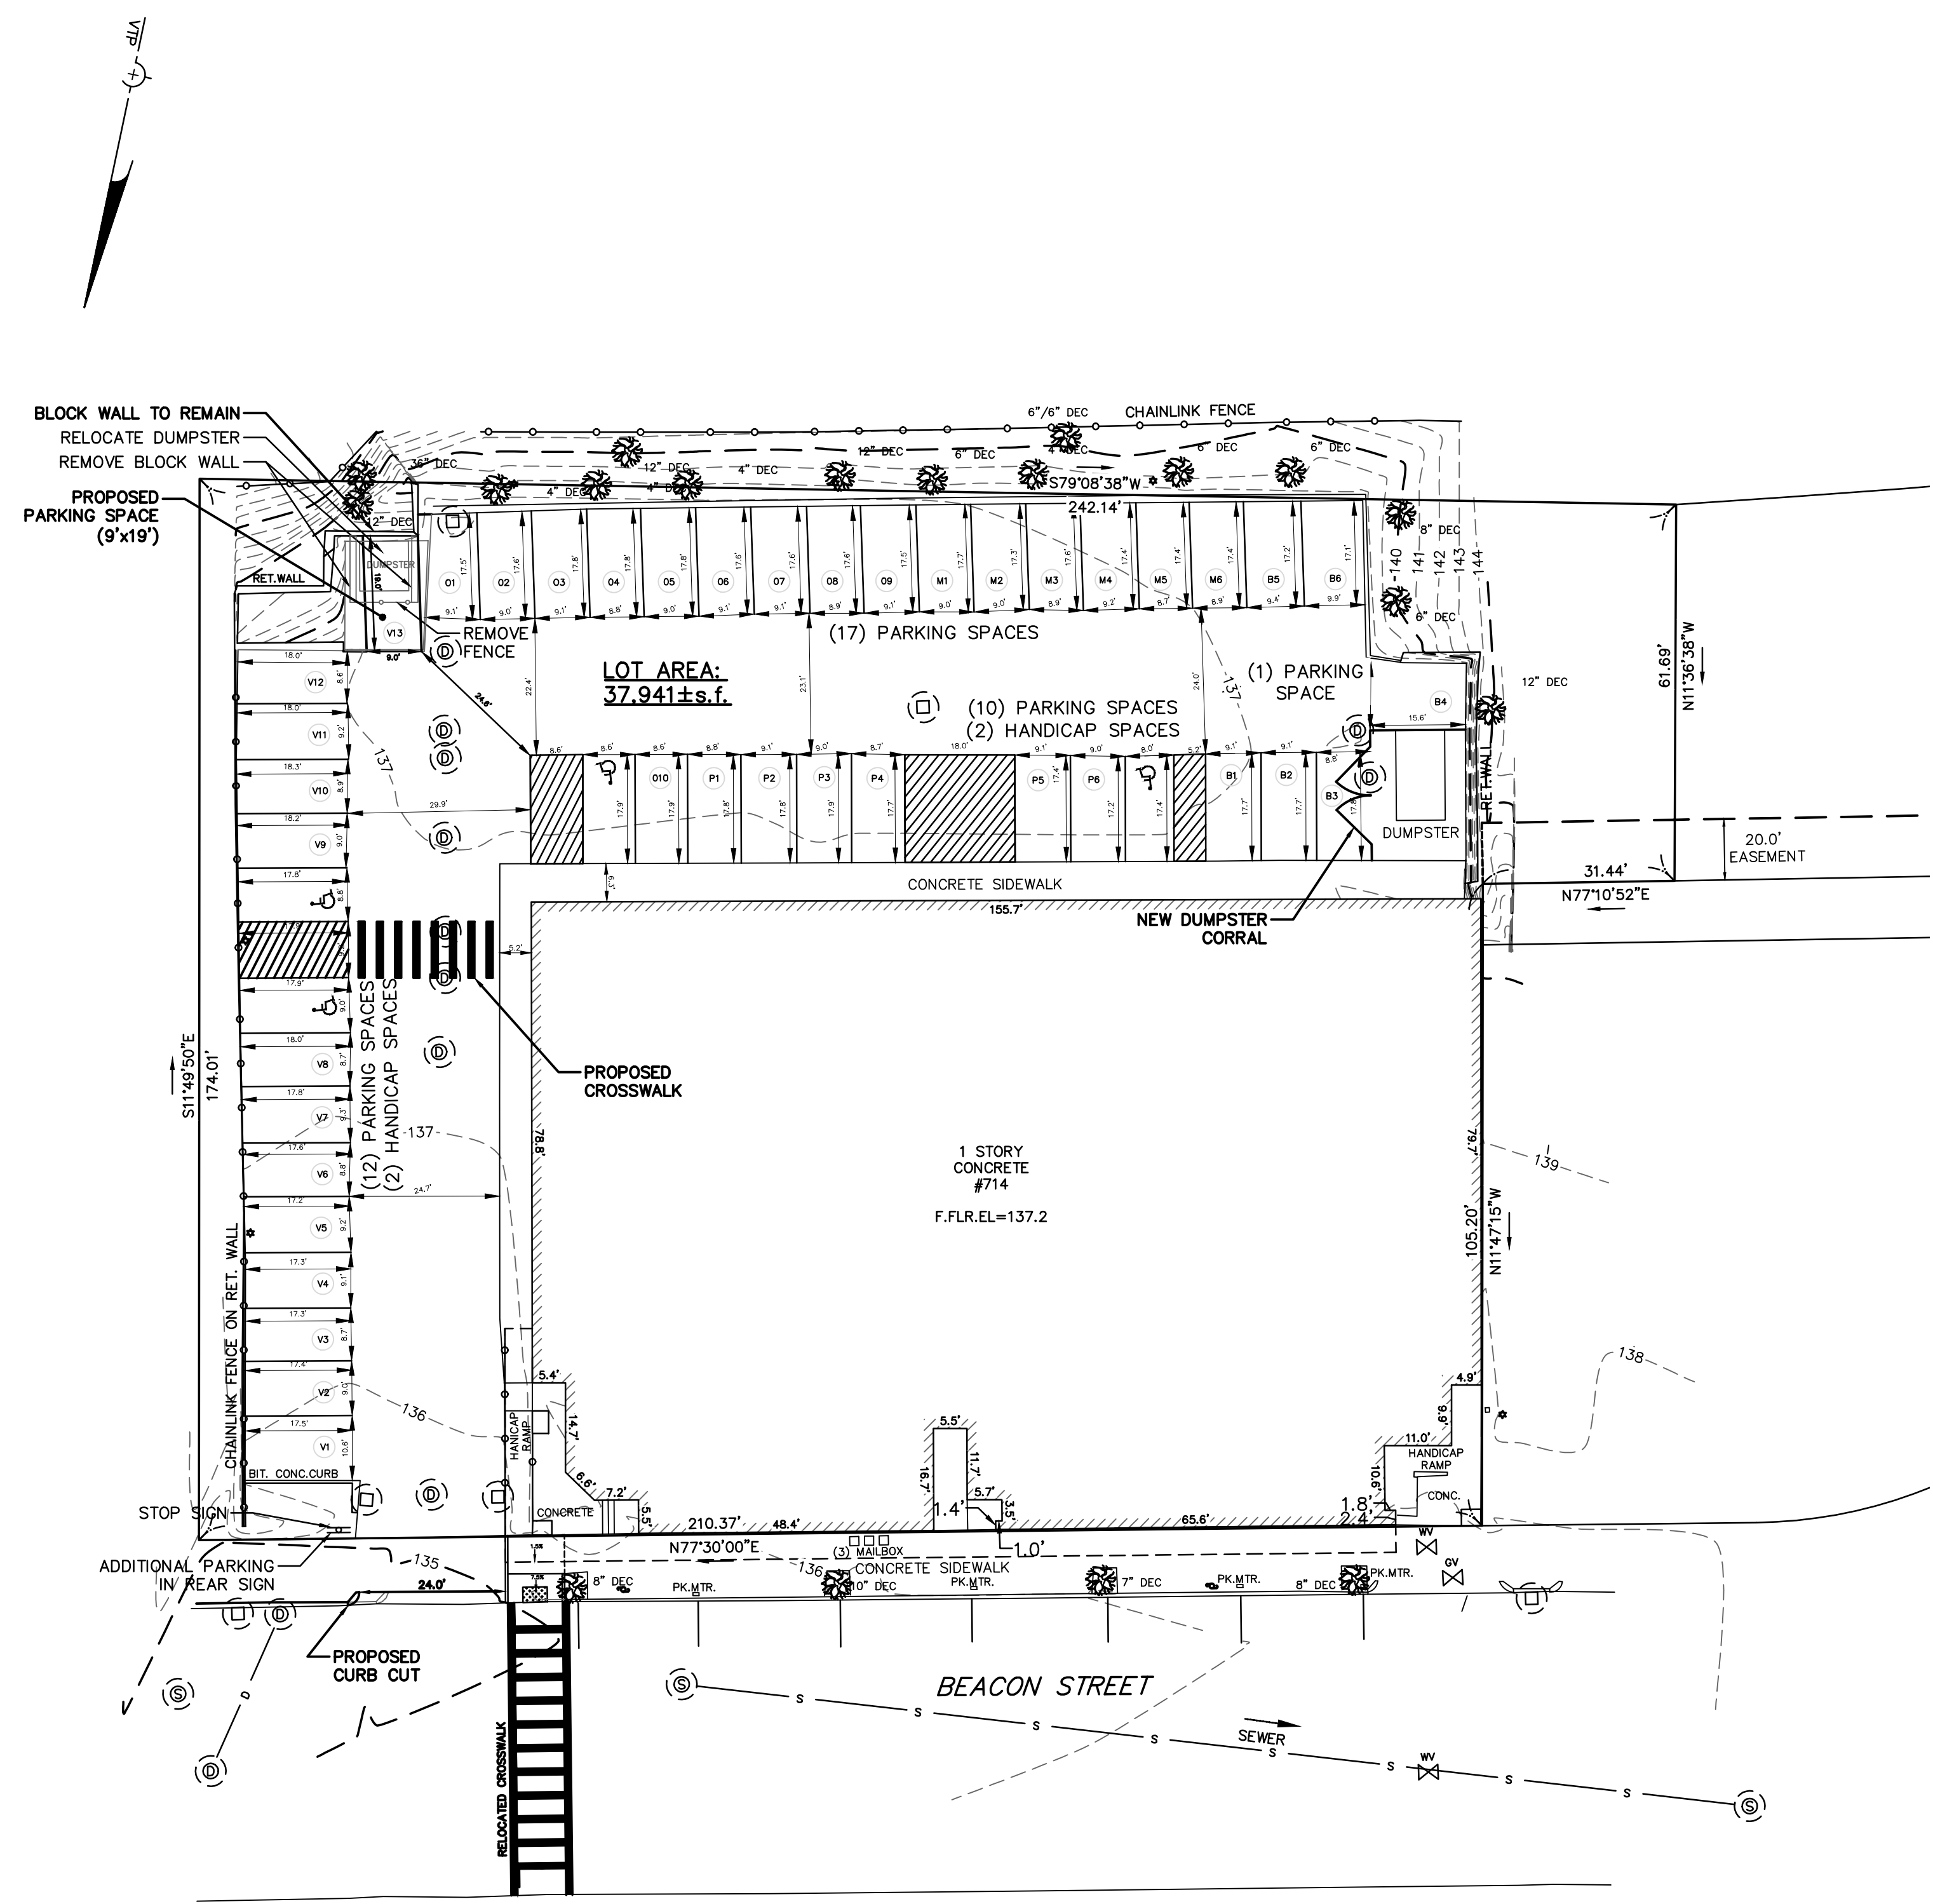

**CROSSWALK LAYOUT PLAN**  
**NEWTON, MASSACHUSETTS**  
SHOWING PROPOSED CONDITIONS AT  
#714 BEACON STREET

SCALE: 1in.=20ft. DATE: DECEMBER 22, 2014  
REVISED: MARCH 4, 2015, APRIL 29, 2015  
PROJECT: 214201

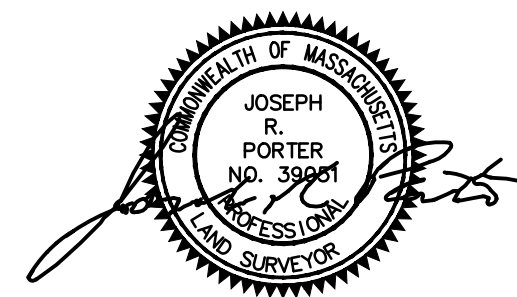

**VTP**  
**ASSOCIATES**  
INC.

LAND SURVEYORS - CIVIL ENGINEERS.  
132 ADAMS STREET, 2nd FLOOR, SUITE 3.  
NEWTON, MA 02458  
(617) 332-8271