


PLANT LIST and SCHEDULE

Latin Name	Common Name	Size	Quant
Hydrangea macrophylla "Endless Summer" "Bailmer"	"Endless Summer" Hydrangea	#5 pot	3
Juniperus horizontalis "Plumosa Compacta"	Creeping Juniper	#3 pot	6
Pennisetum alpeuroides "Hamelin"	Fountain Grass	#3 pot	5
Rosa "Pink Double Knock-Out"	Pink Double Knock-Out Roses	#3 pot	4
Taxus cuspidata x. "Greenwave"	Greenwave Yew	18-24" B&B	3

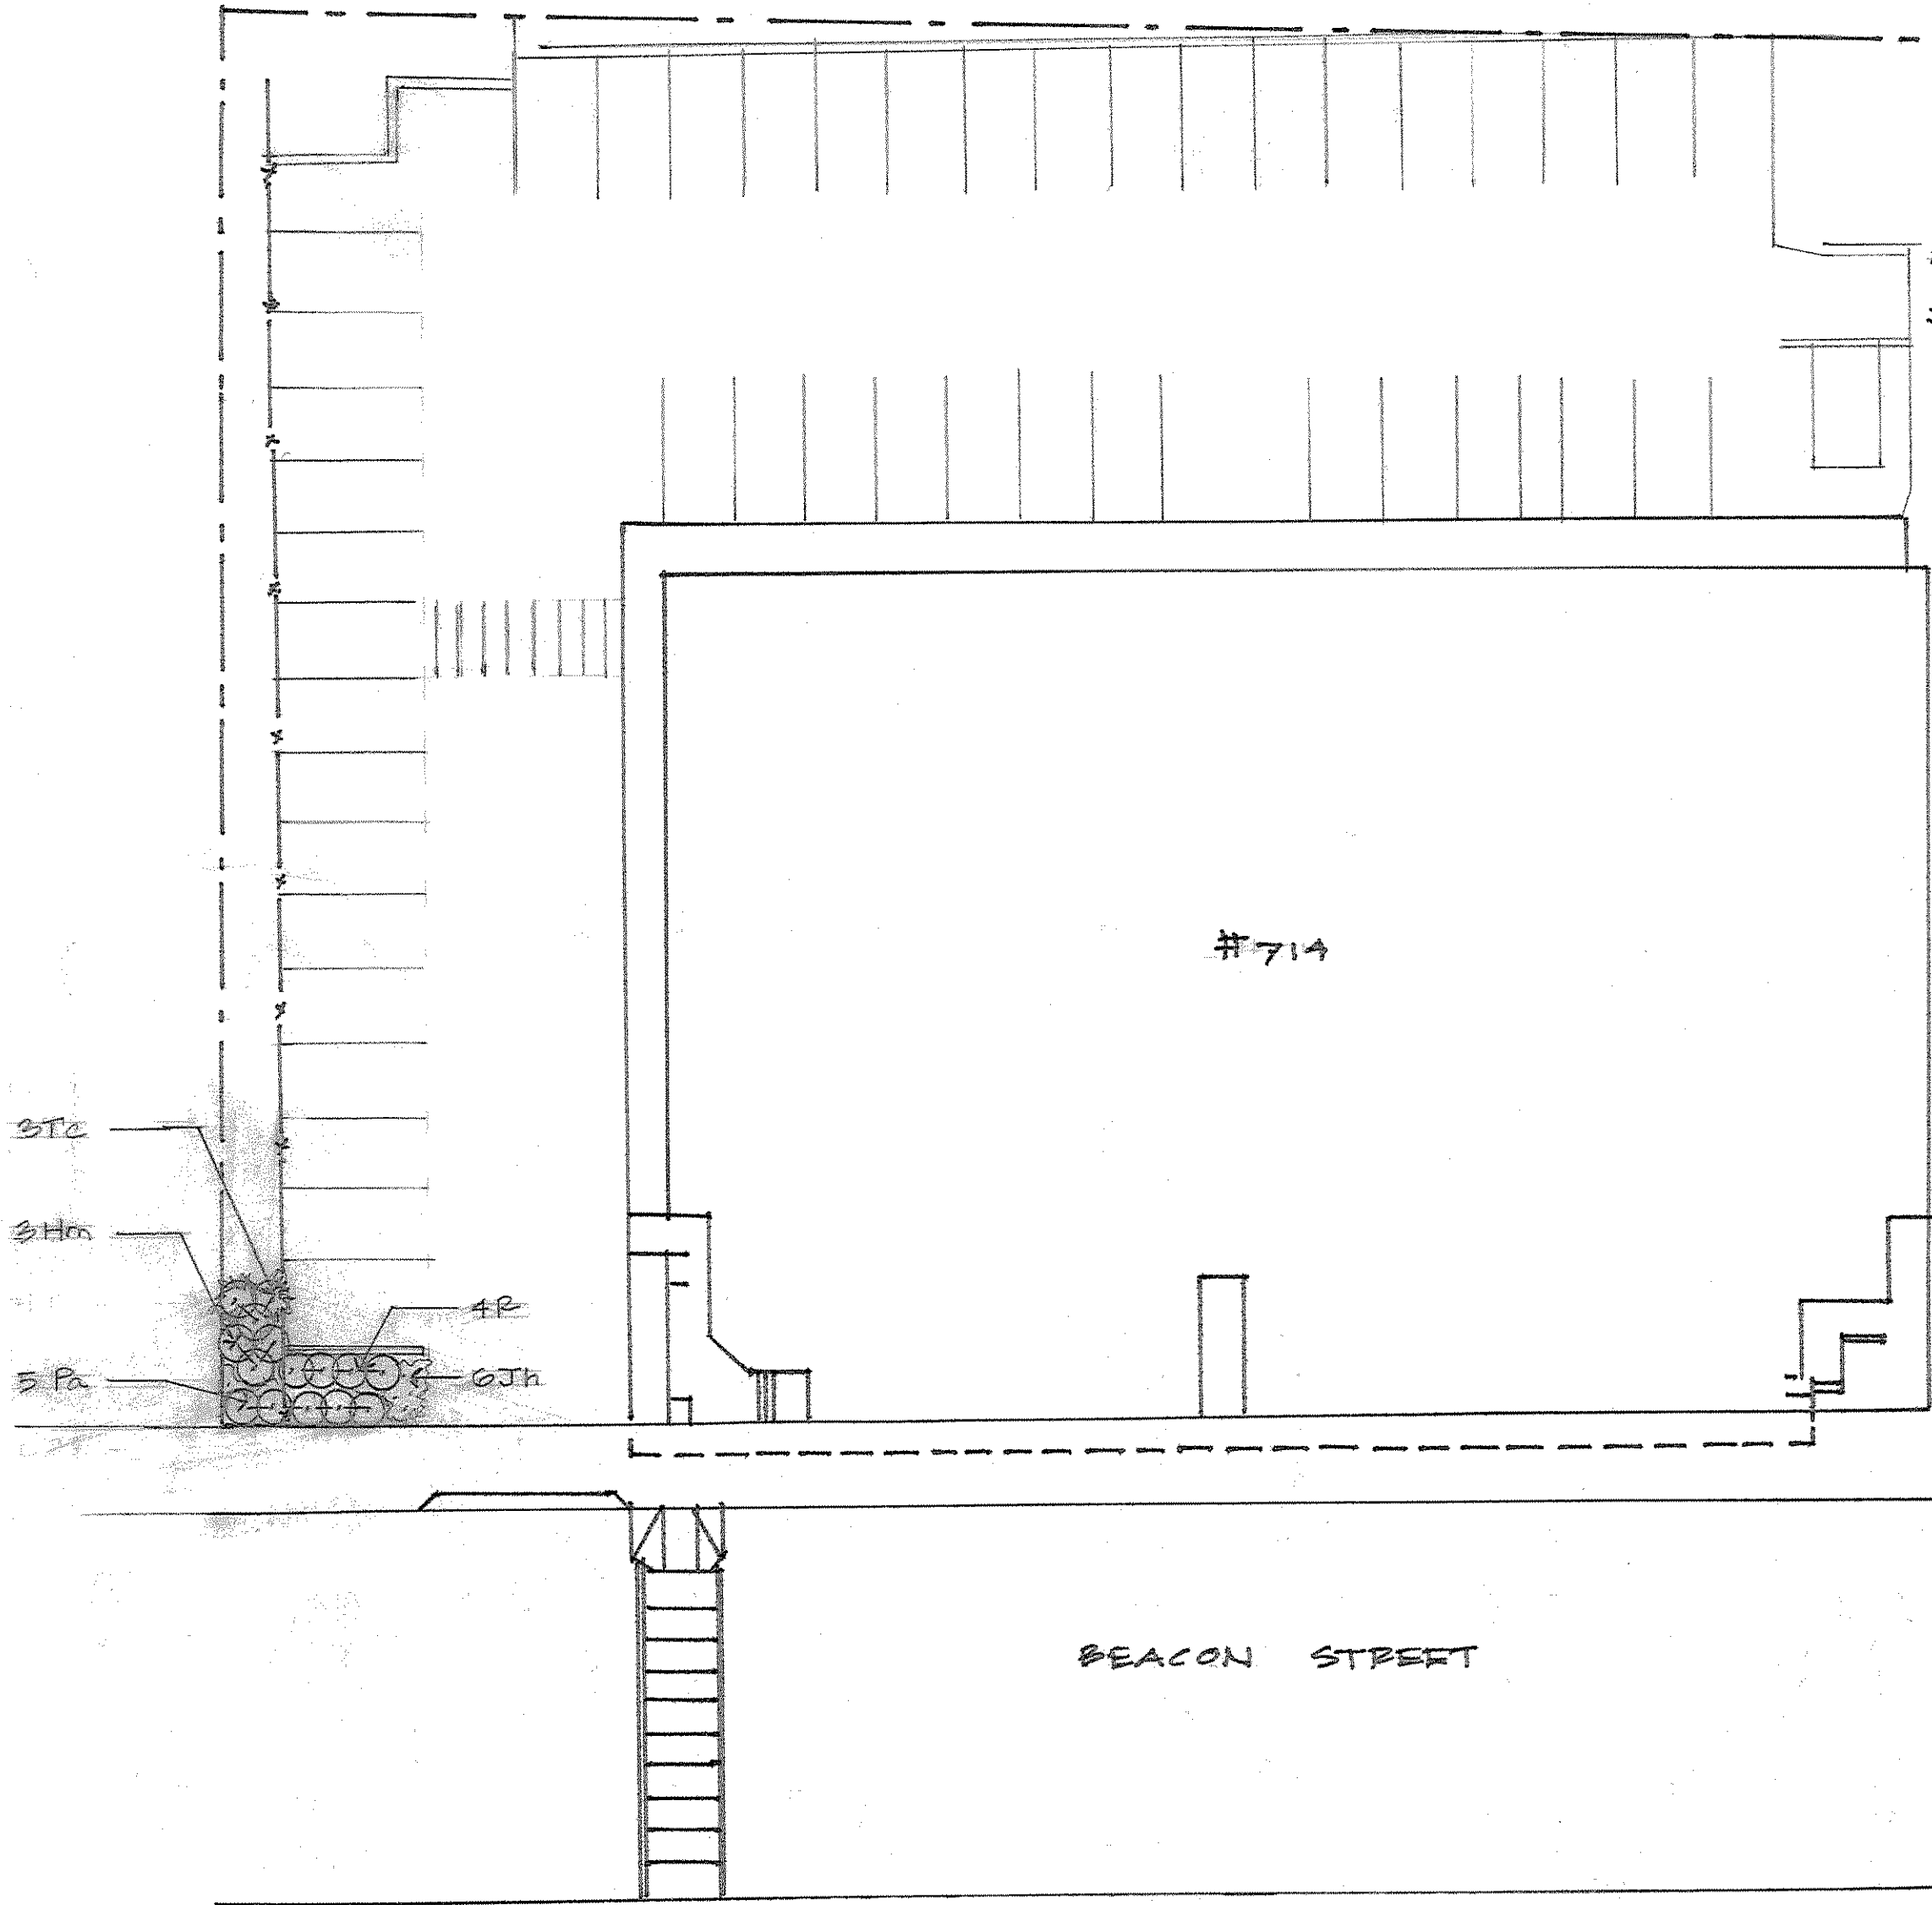

PLANTING PLAN

714 BEACON STREET
 NEWTON CENTRE
 MASS. 02139

ANDREA W. KELLEY
 ROCKWOOD TERRACE
 CONSULTANTS
 28 PUTNAM ST.
 NEWTON, MA 02463

REVISED 3-12-15
 MARCH 10, 2015
 SCALE: 1" = 20'-0"

