



N/F
MORGAN J DENNIS

N/F
MASS. BAY
TRANSIT AUTHORITY

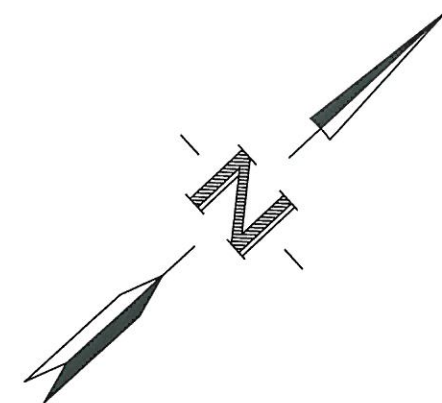

Stephen P. DesRoche
STEPHEN P. DESROCHE PLS No. 27699

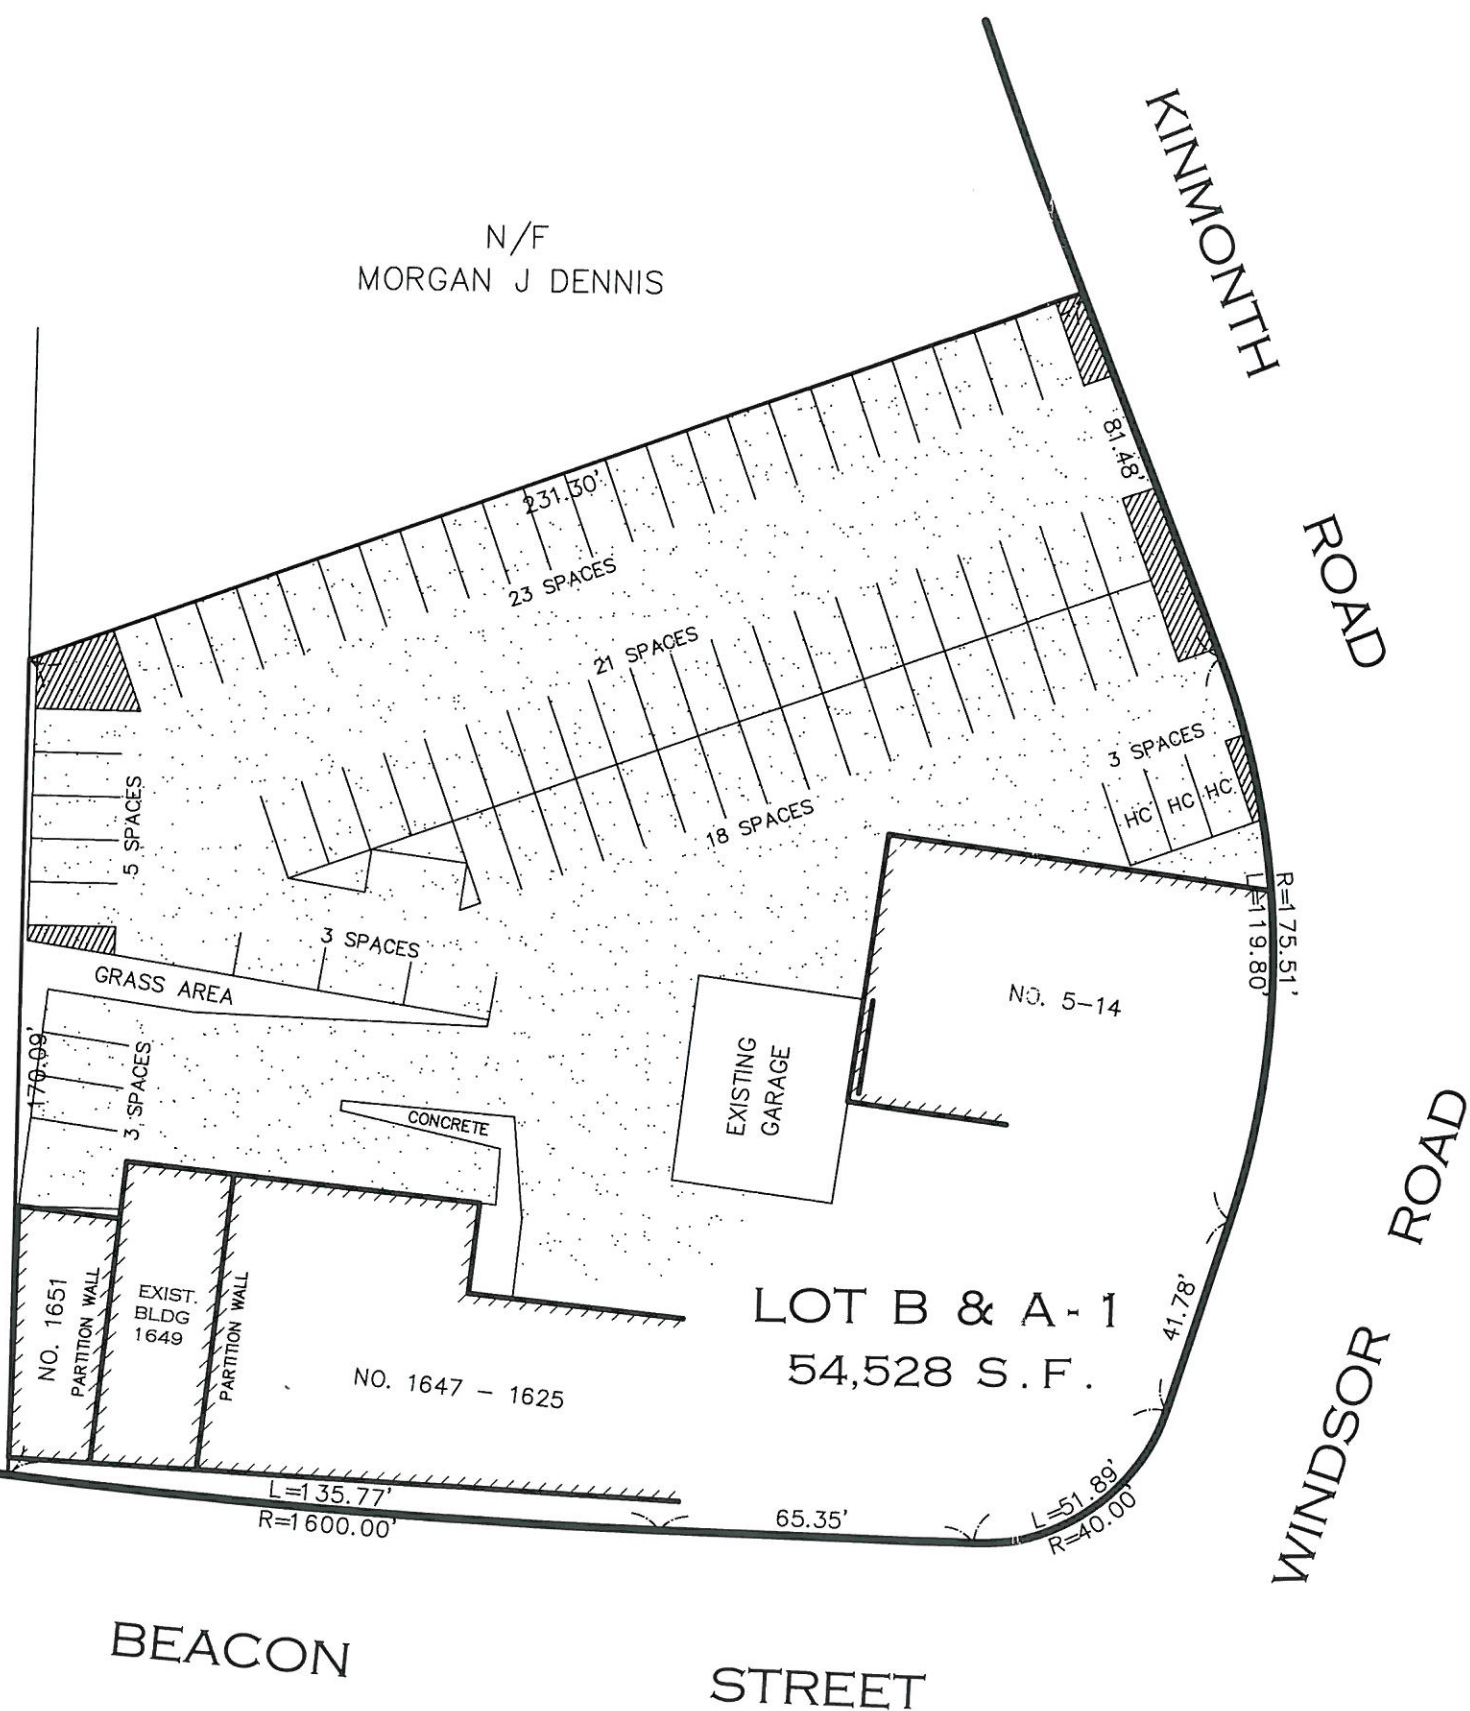

PLOT PLAN
SHOWING
EXISTING PARKING
AT
1649 BEACON STREET
NEWTON, MASS.

NEPONSET VALLEY SURVEY ASSOC., INC.
95 WHITE STREET
QUINCY, MA 02169

SCALE: 1"=40'
DATE: MAY 25, 2011