


# Landscaping plan

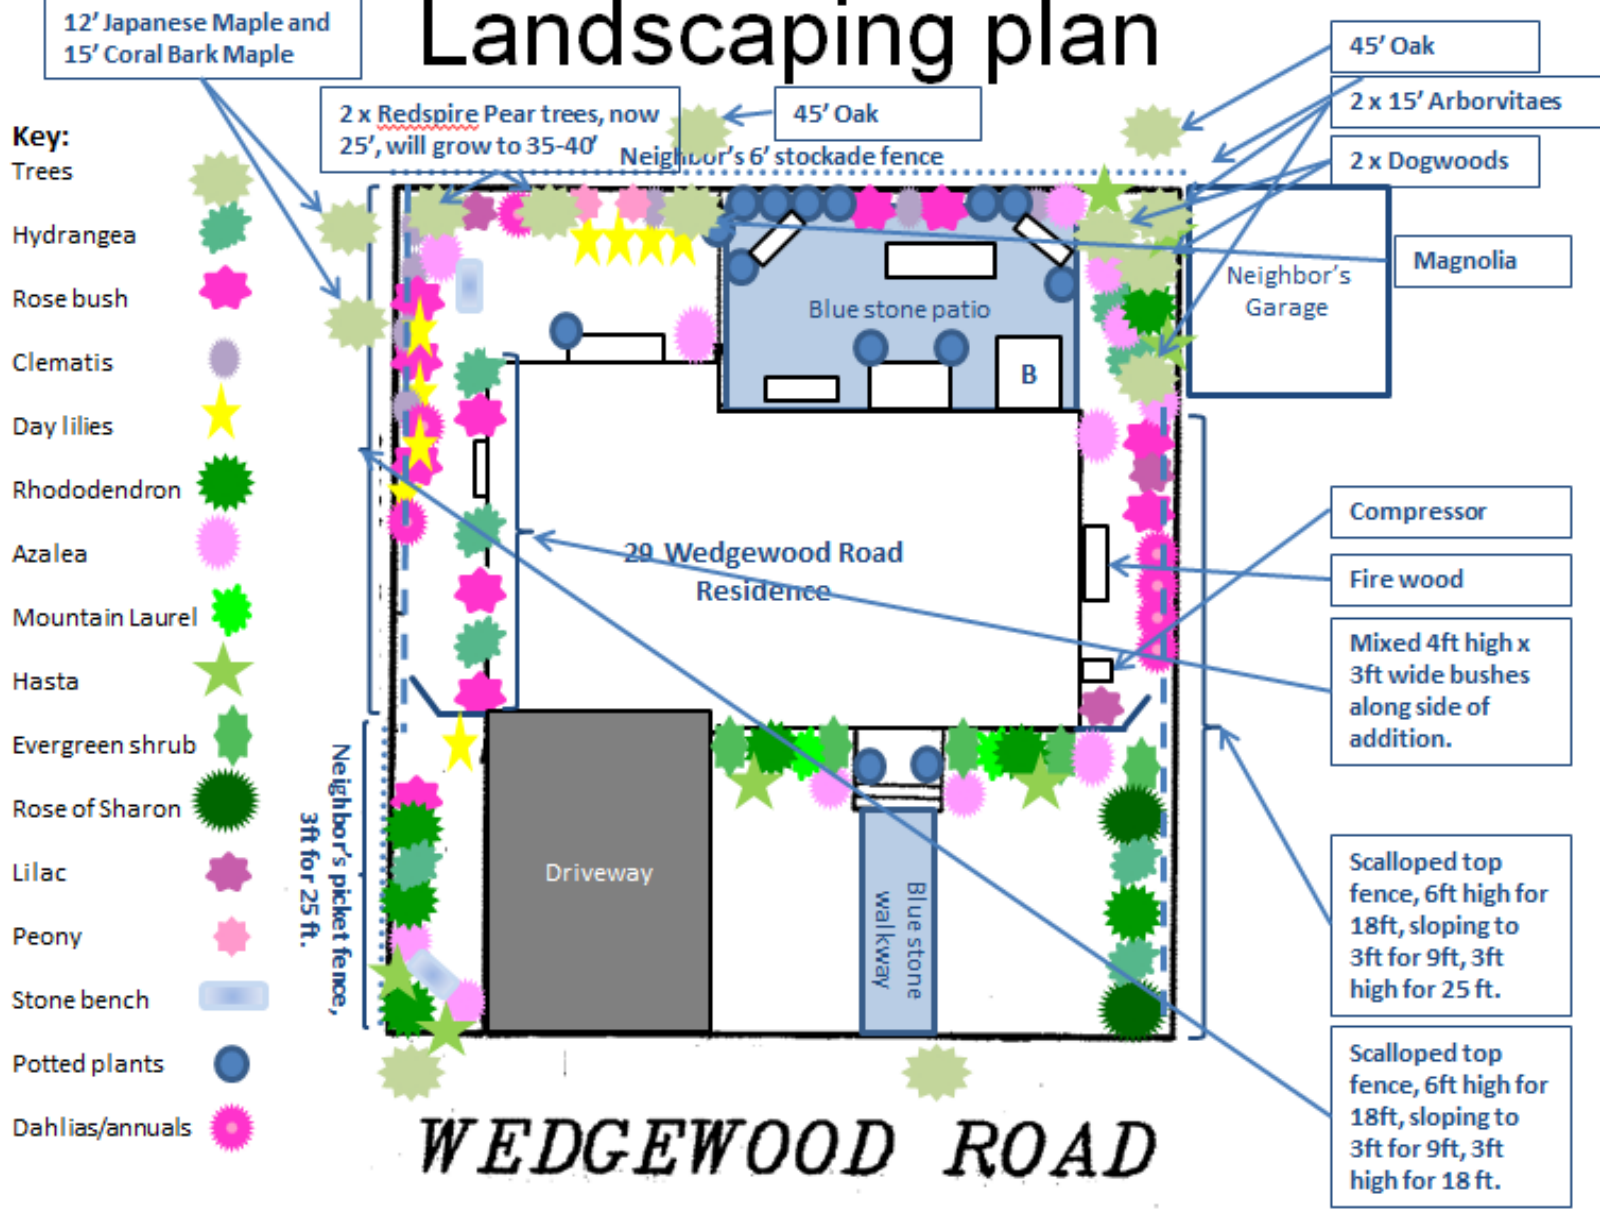

**Note:** We have an agreement with our side neighbor (41 Wedgewood) to collaborate after the addition has been built on plantings along the side of the garage and maybe the extension of the 6 ft. tall fence. Currently, our neighbor doesn't want to look at a 6 ft. tall fence from their side window.