

140 Unit Plans Revised



Gross Floor Area	
Basement Commercial	4,605 SF
L1	53,910 SF
L2	50,655 SF
L3	45,945 SF
L4	42,215 SF
L5	19,570 SF
Total	216,900 SF

Unit Mix						
	ST	1BR	2BR	3BR	Total Units	
Building 1	7	27	21	2	57	
Building 2	2	8	13	3	26	
Building 3	4	30	22	1	57	
Total Units	13	65	56	6	140	





PRELLWITZ CHILINSKI ASSOCIATES
 221 Hampshire Street Cambridge MA 02139
 t: 617-547-8120 f: 617-661-4986
 www.prellwitzchilinski.com

Washington Place Development


March 8, 2018


Revised 140 Unit Plans

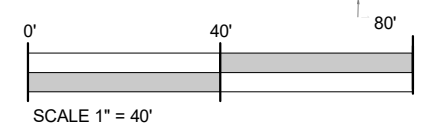
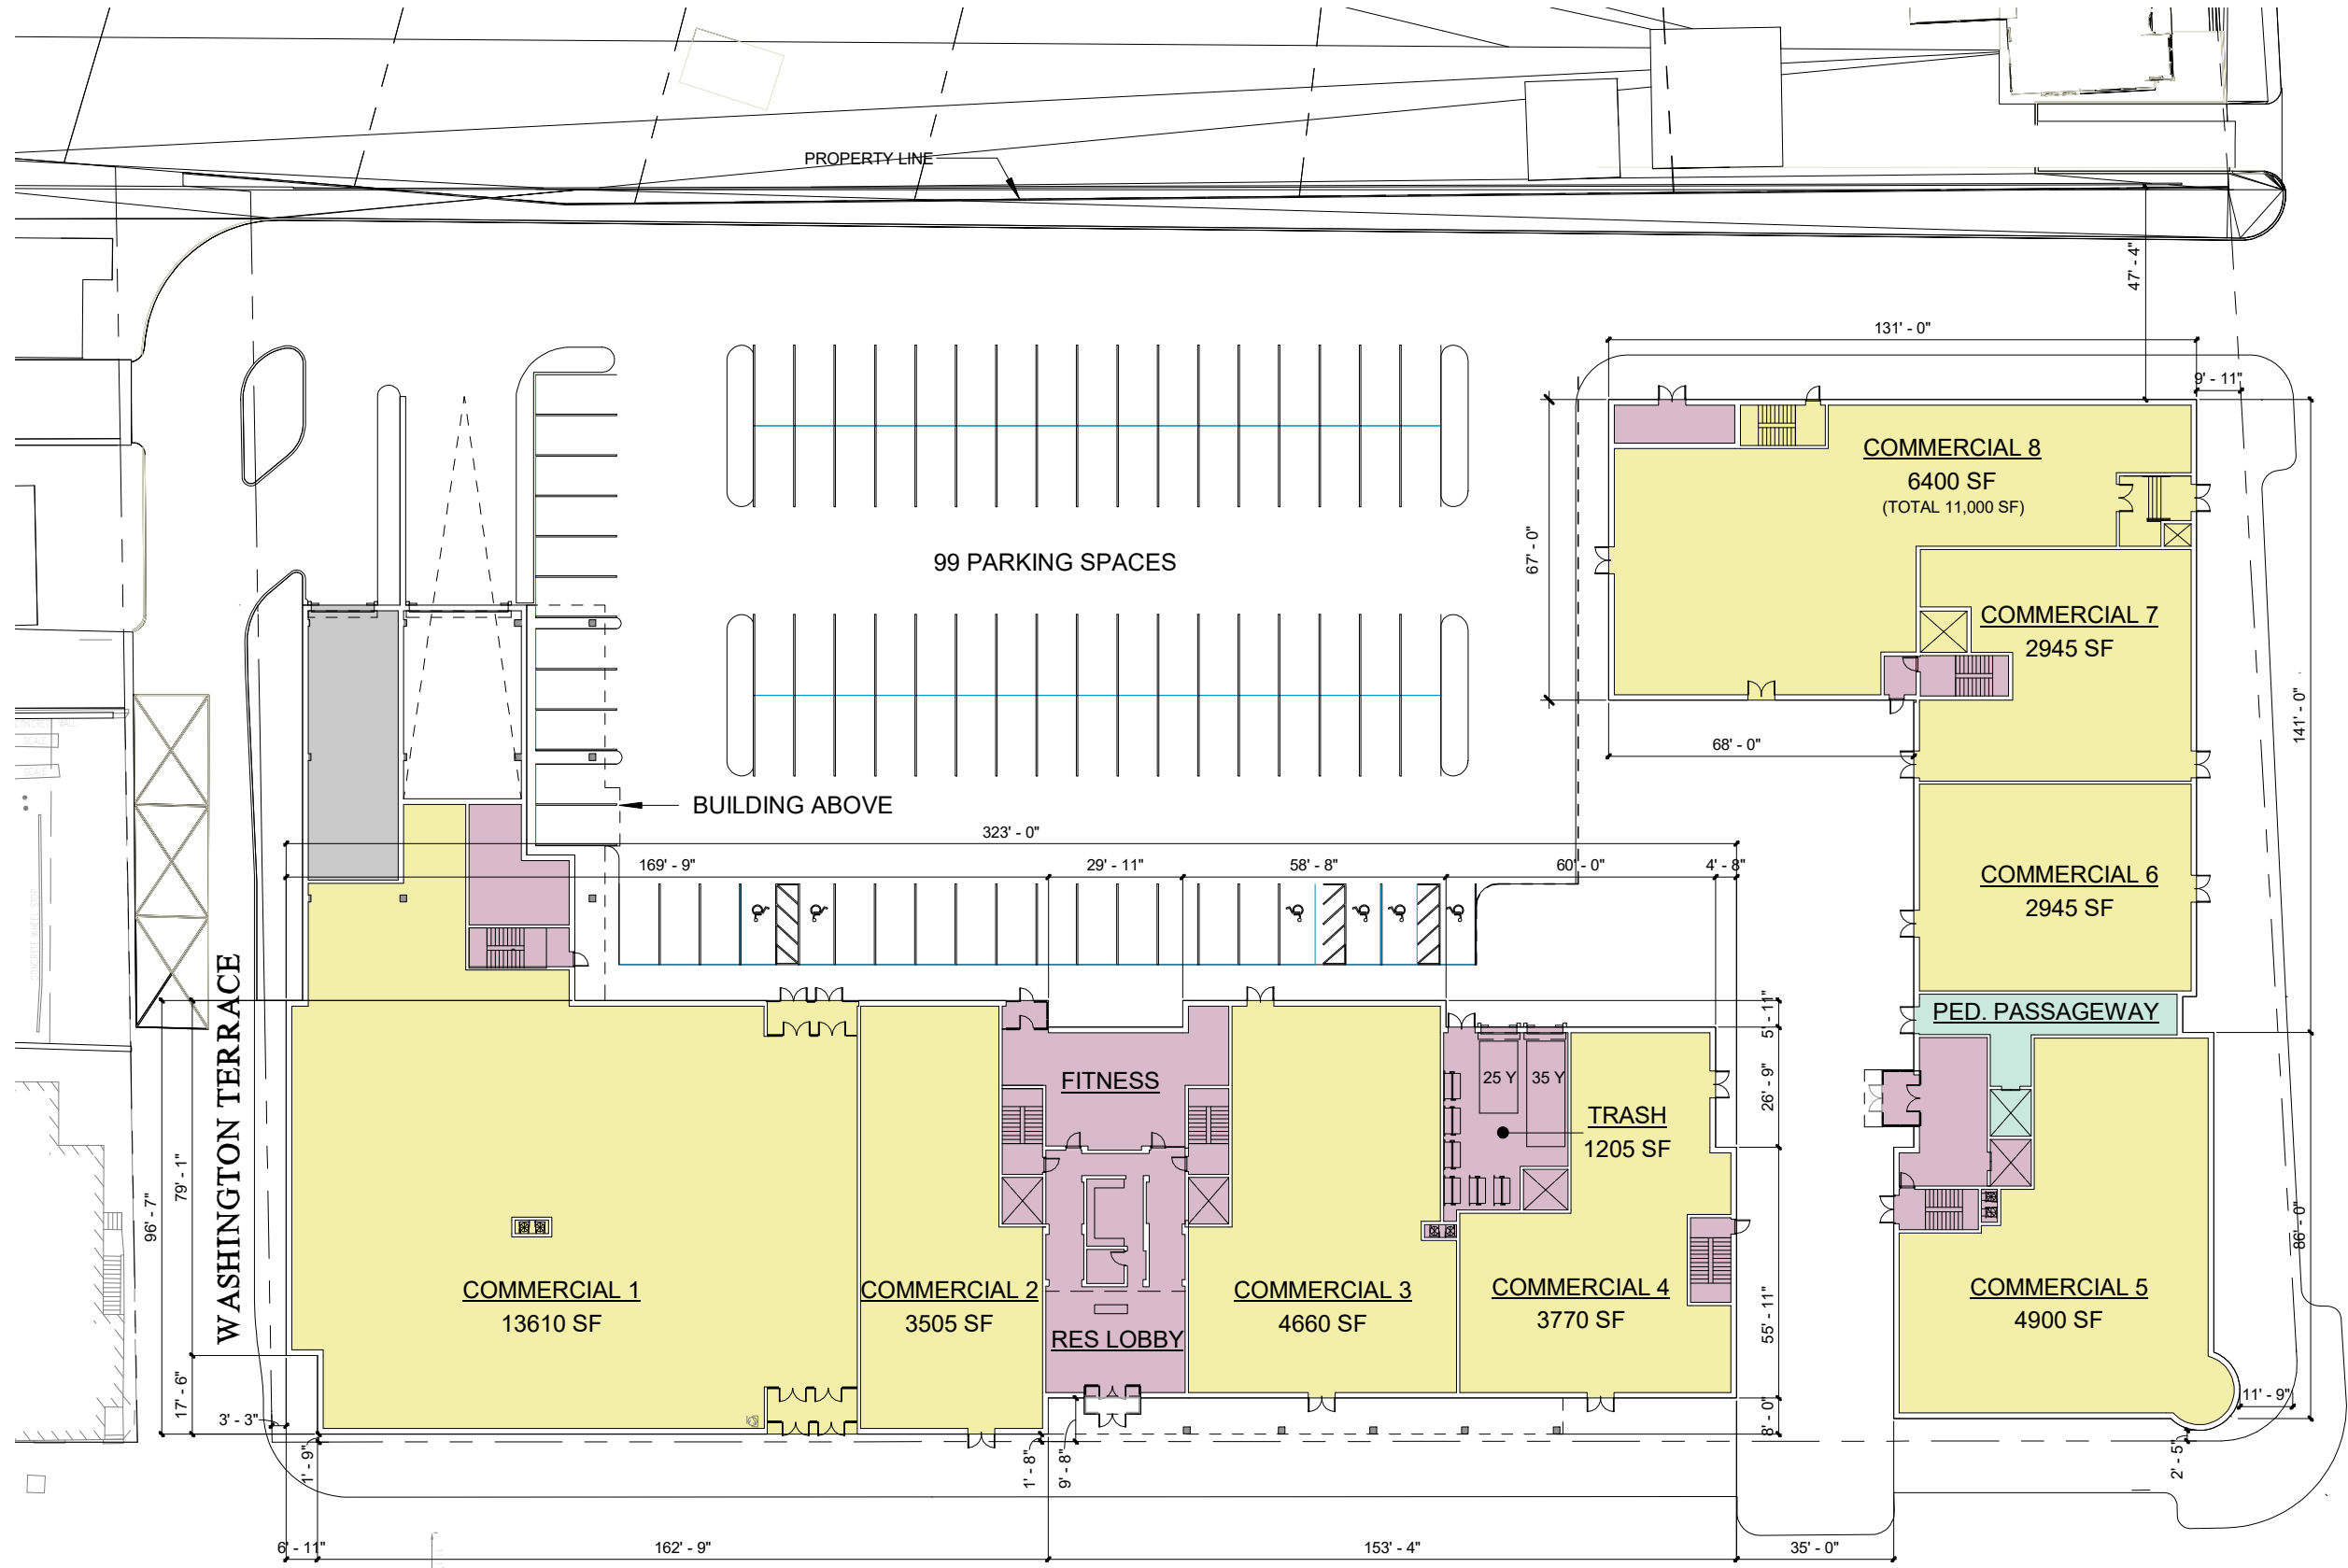


WASHINGTON STREET



WALNUT STREET

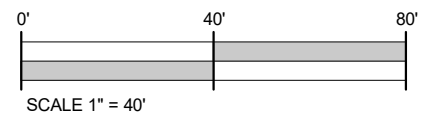


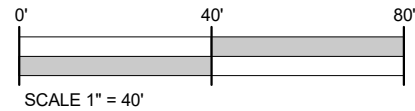

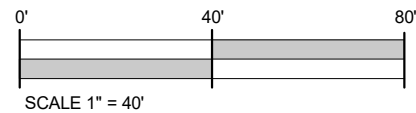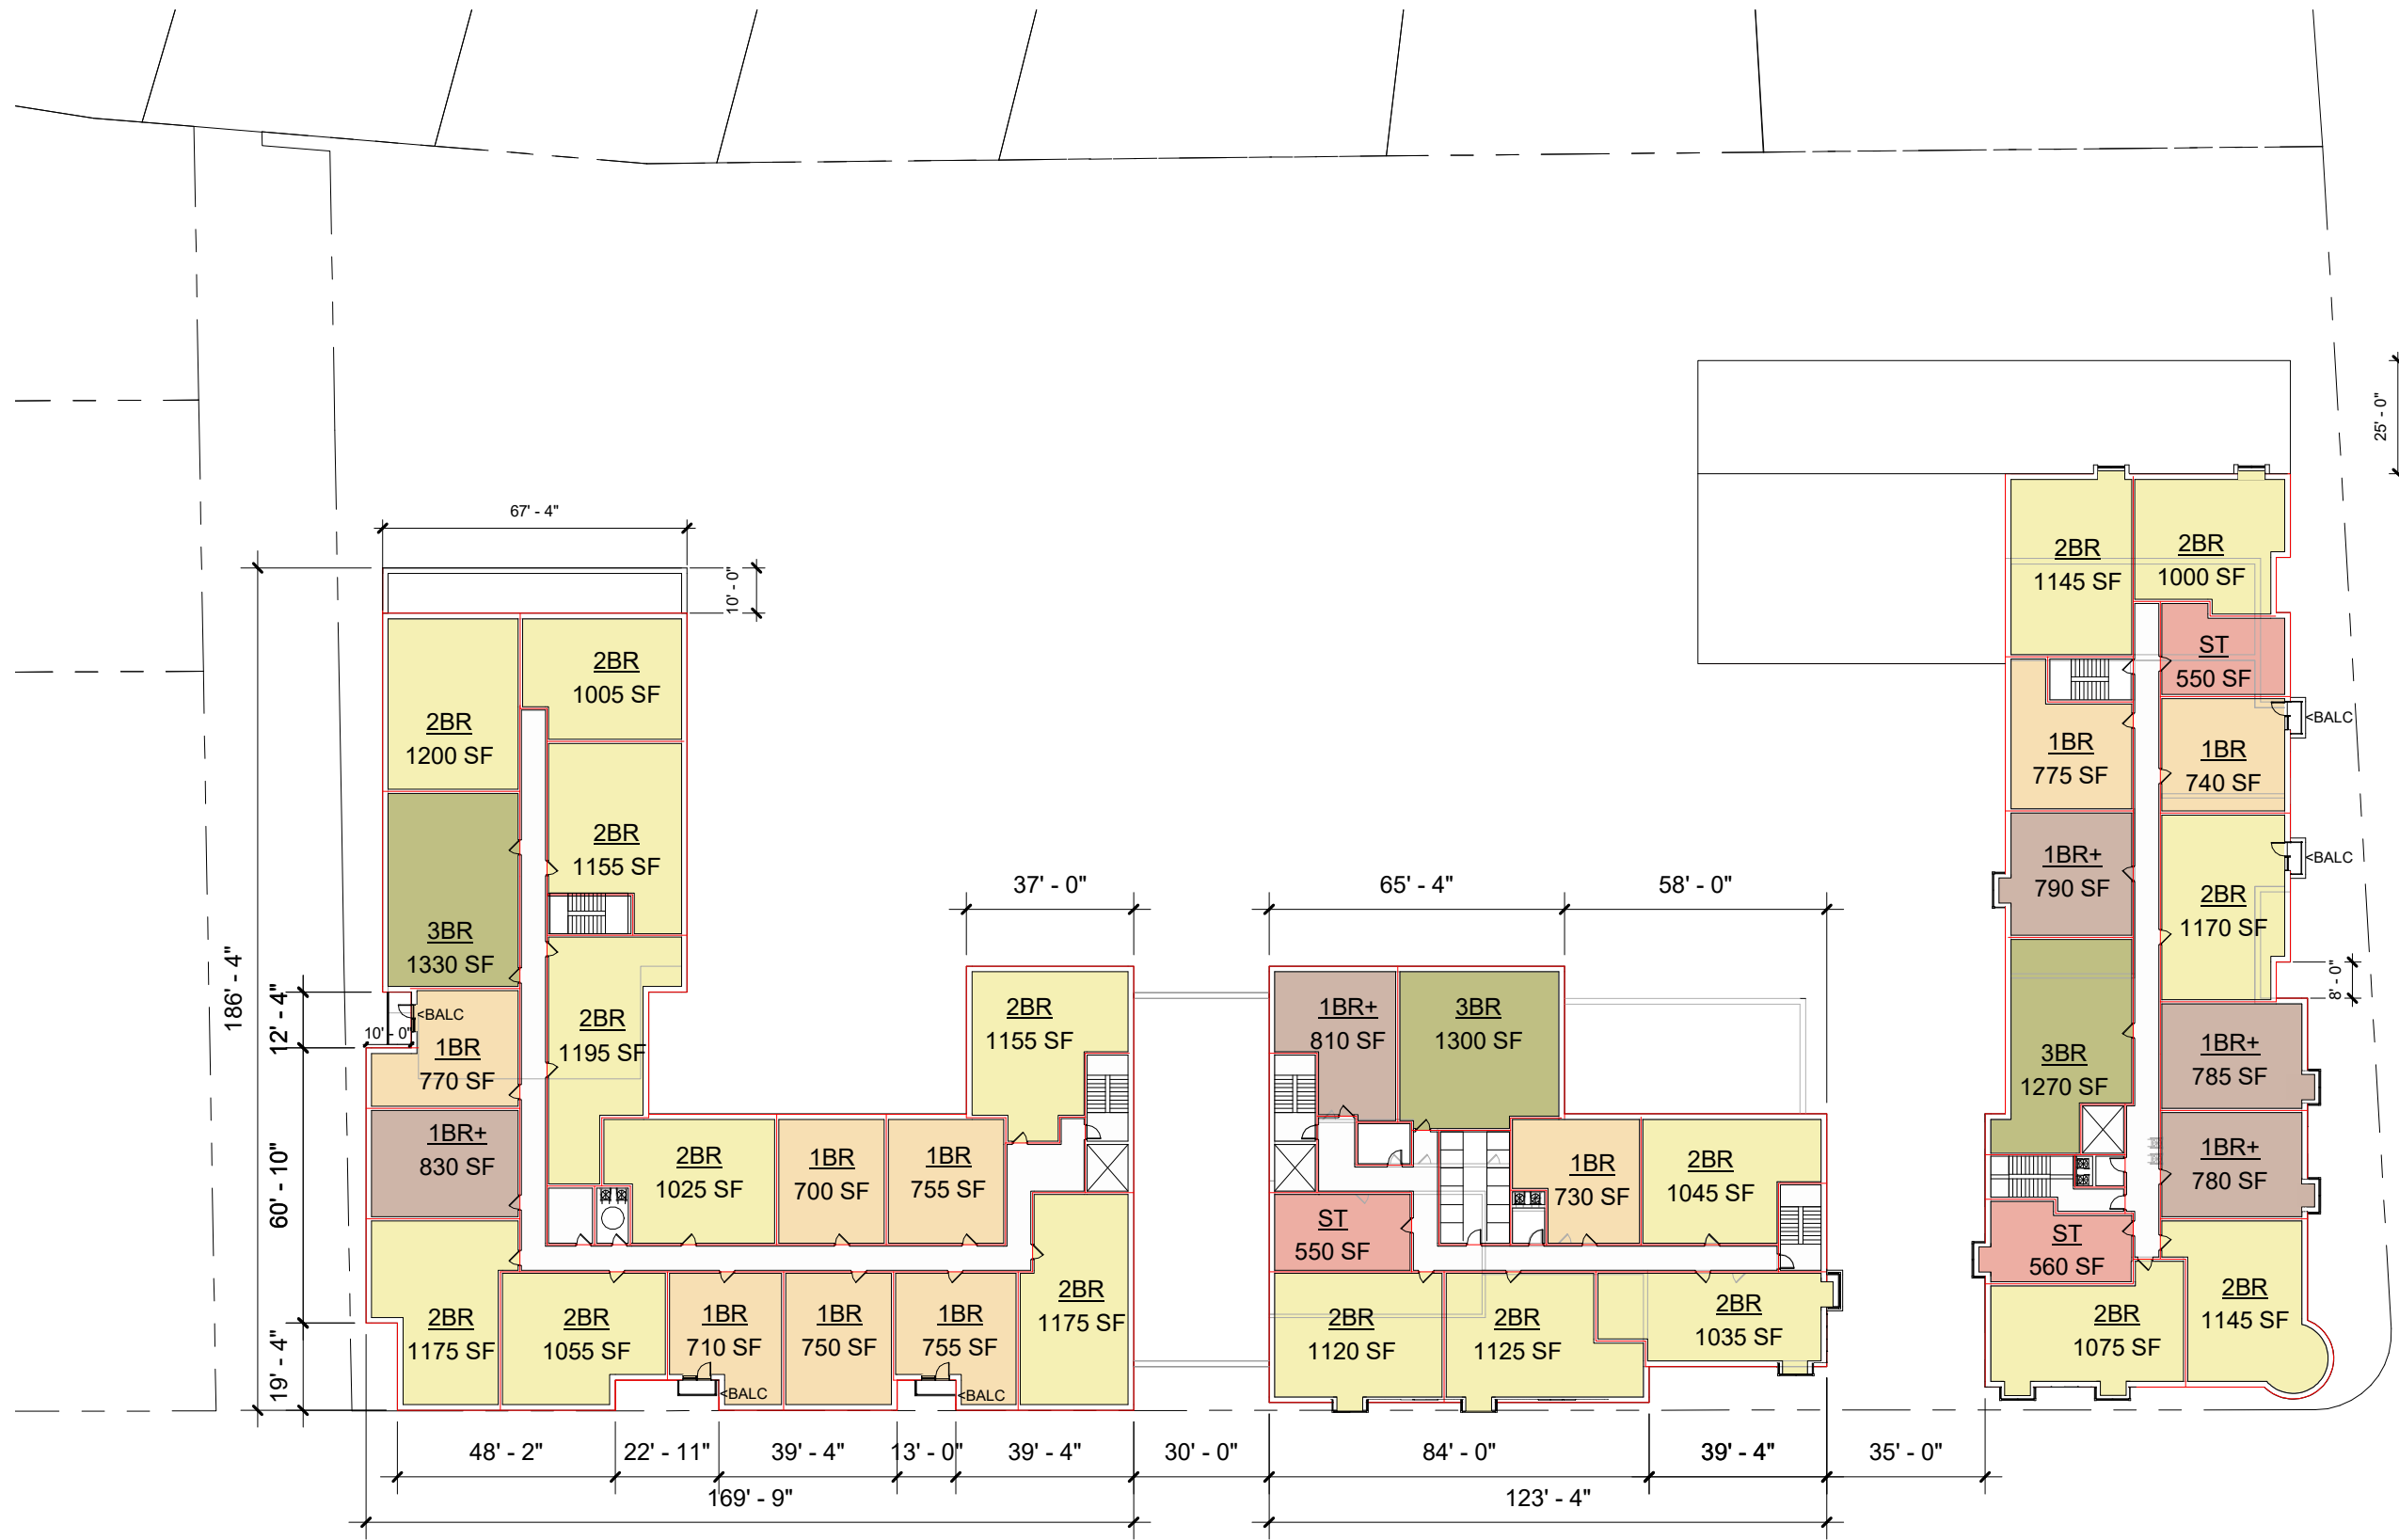

SCALE 1" = 40'

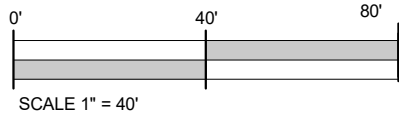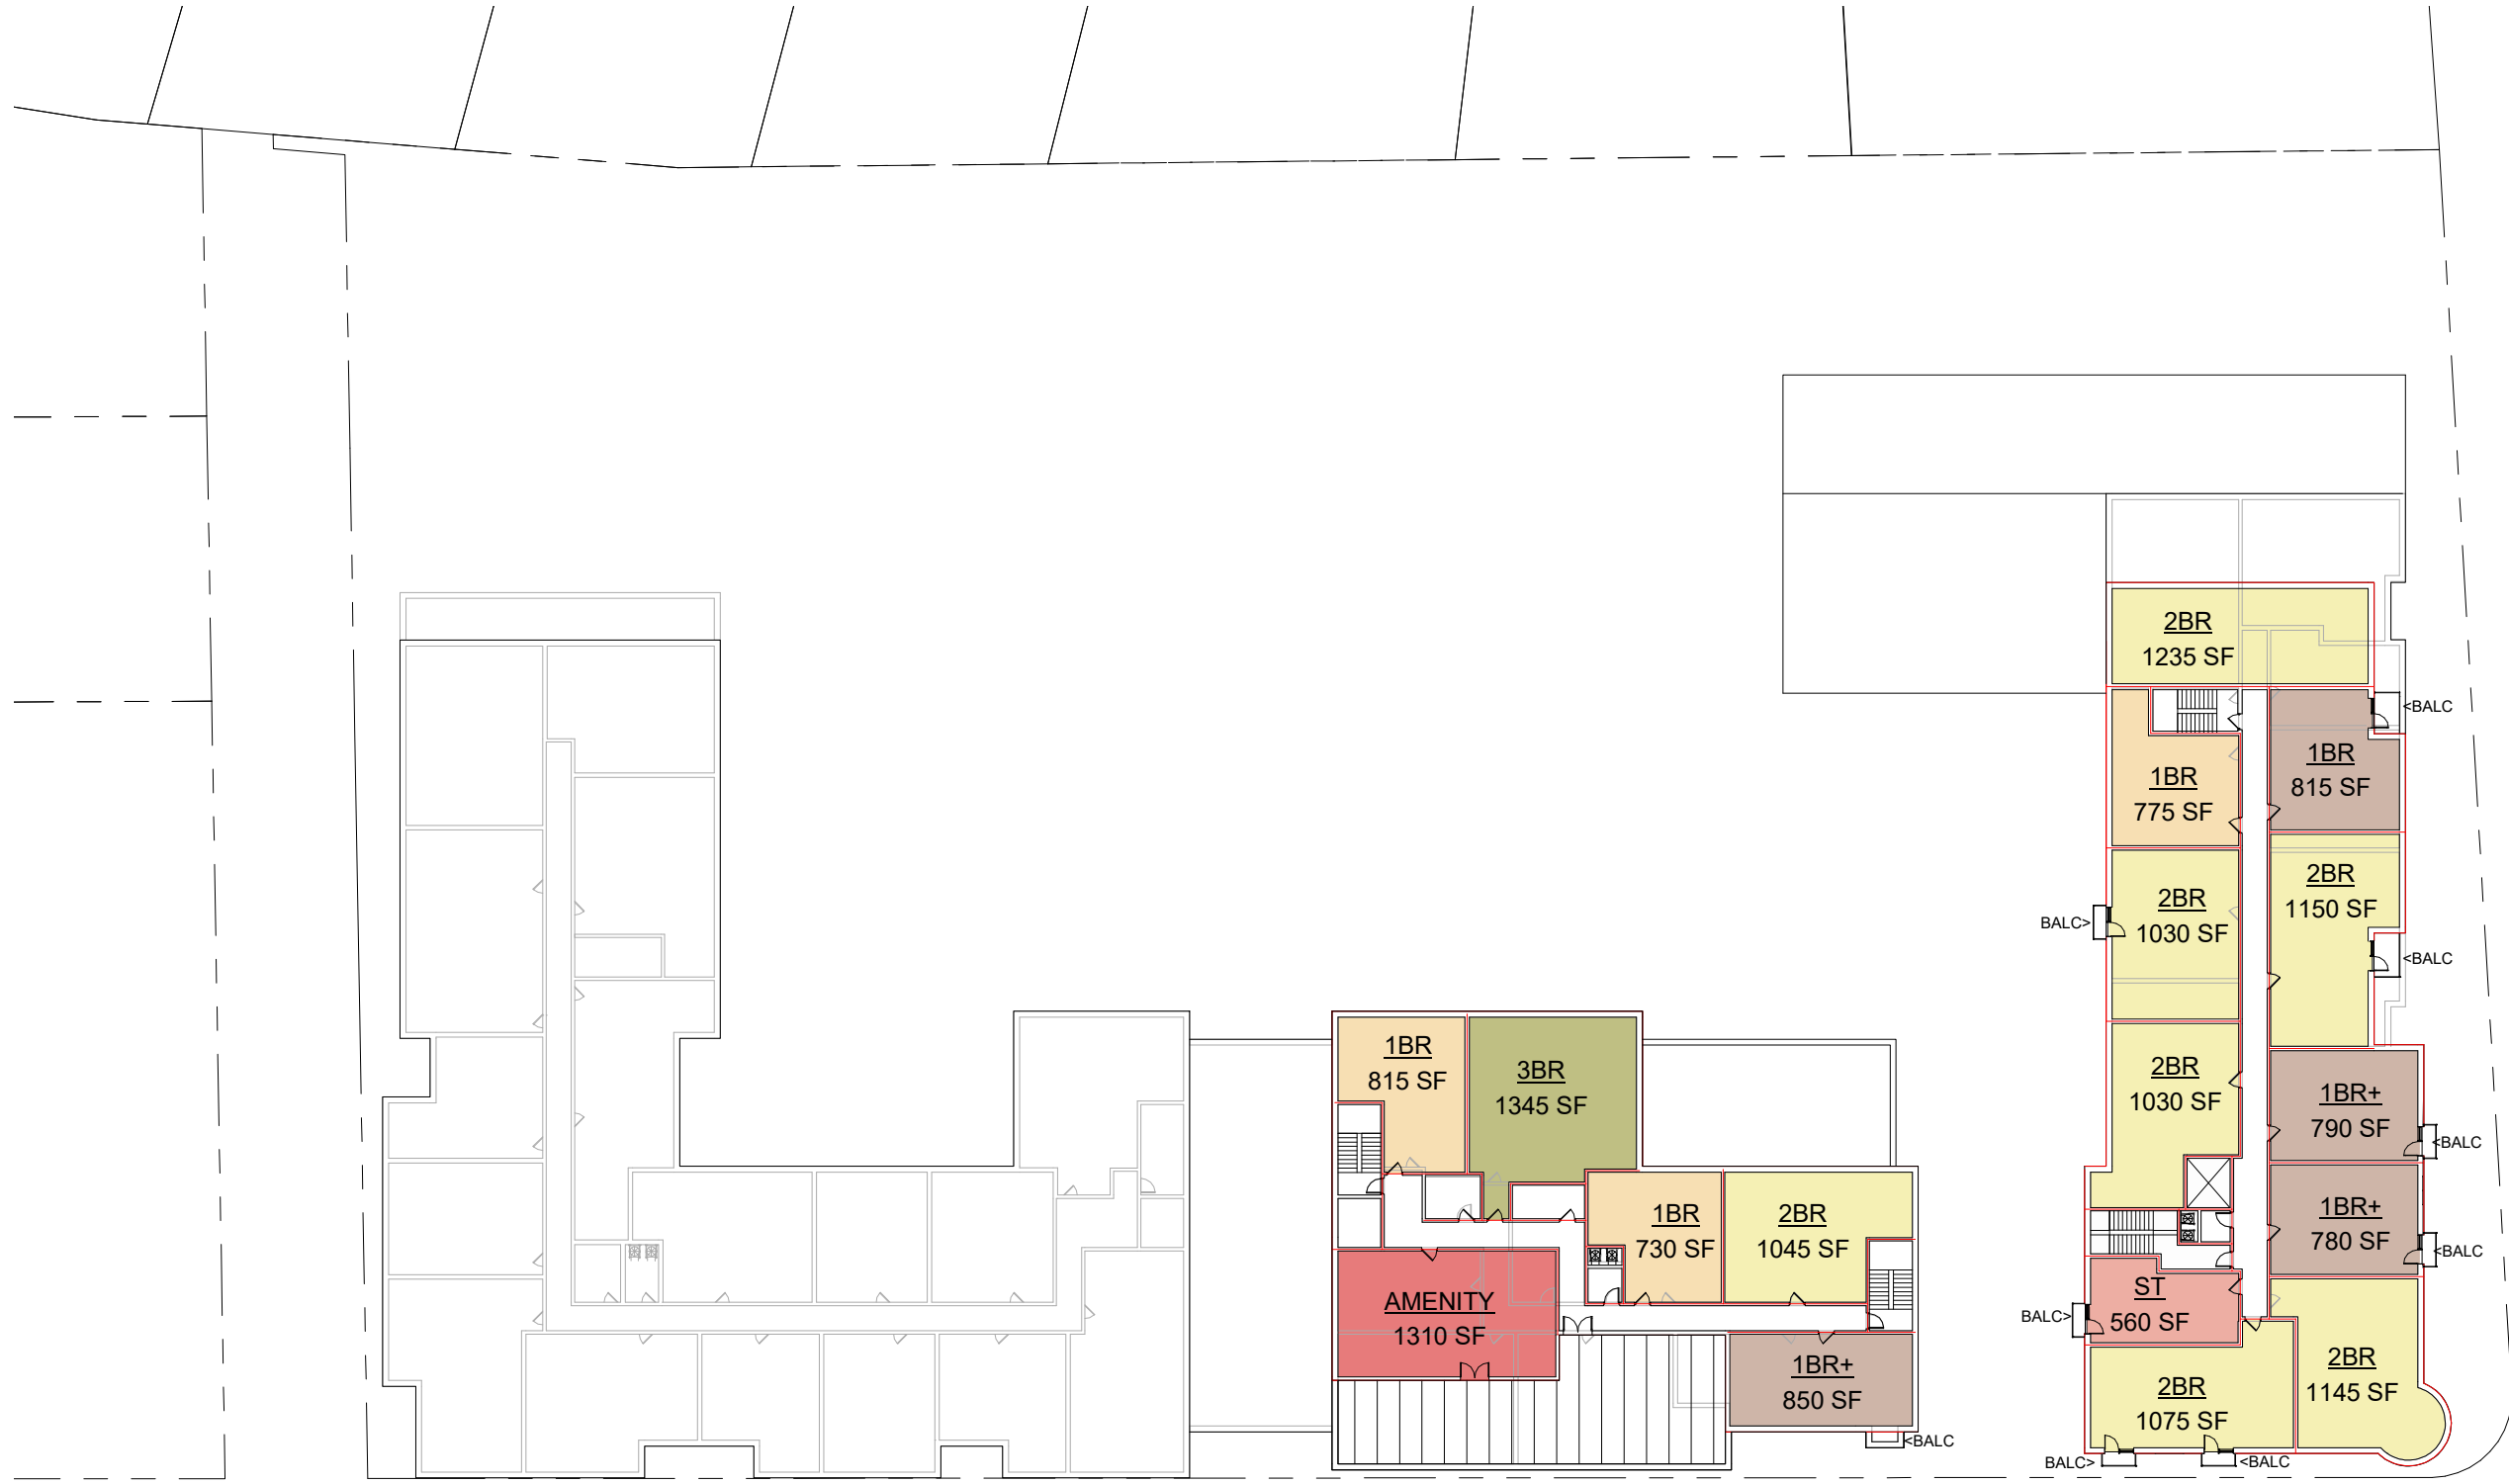

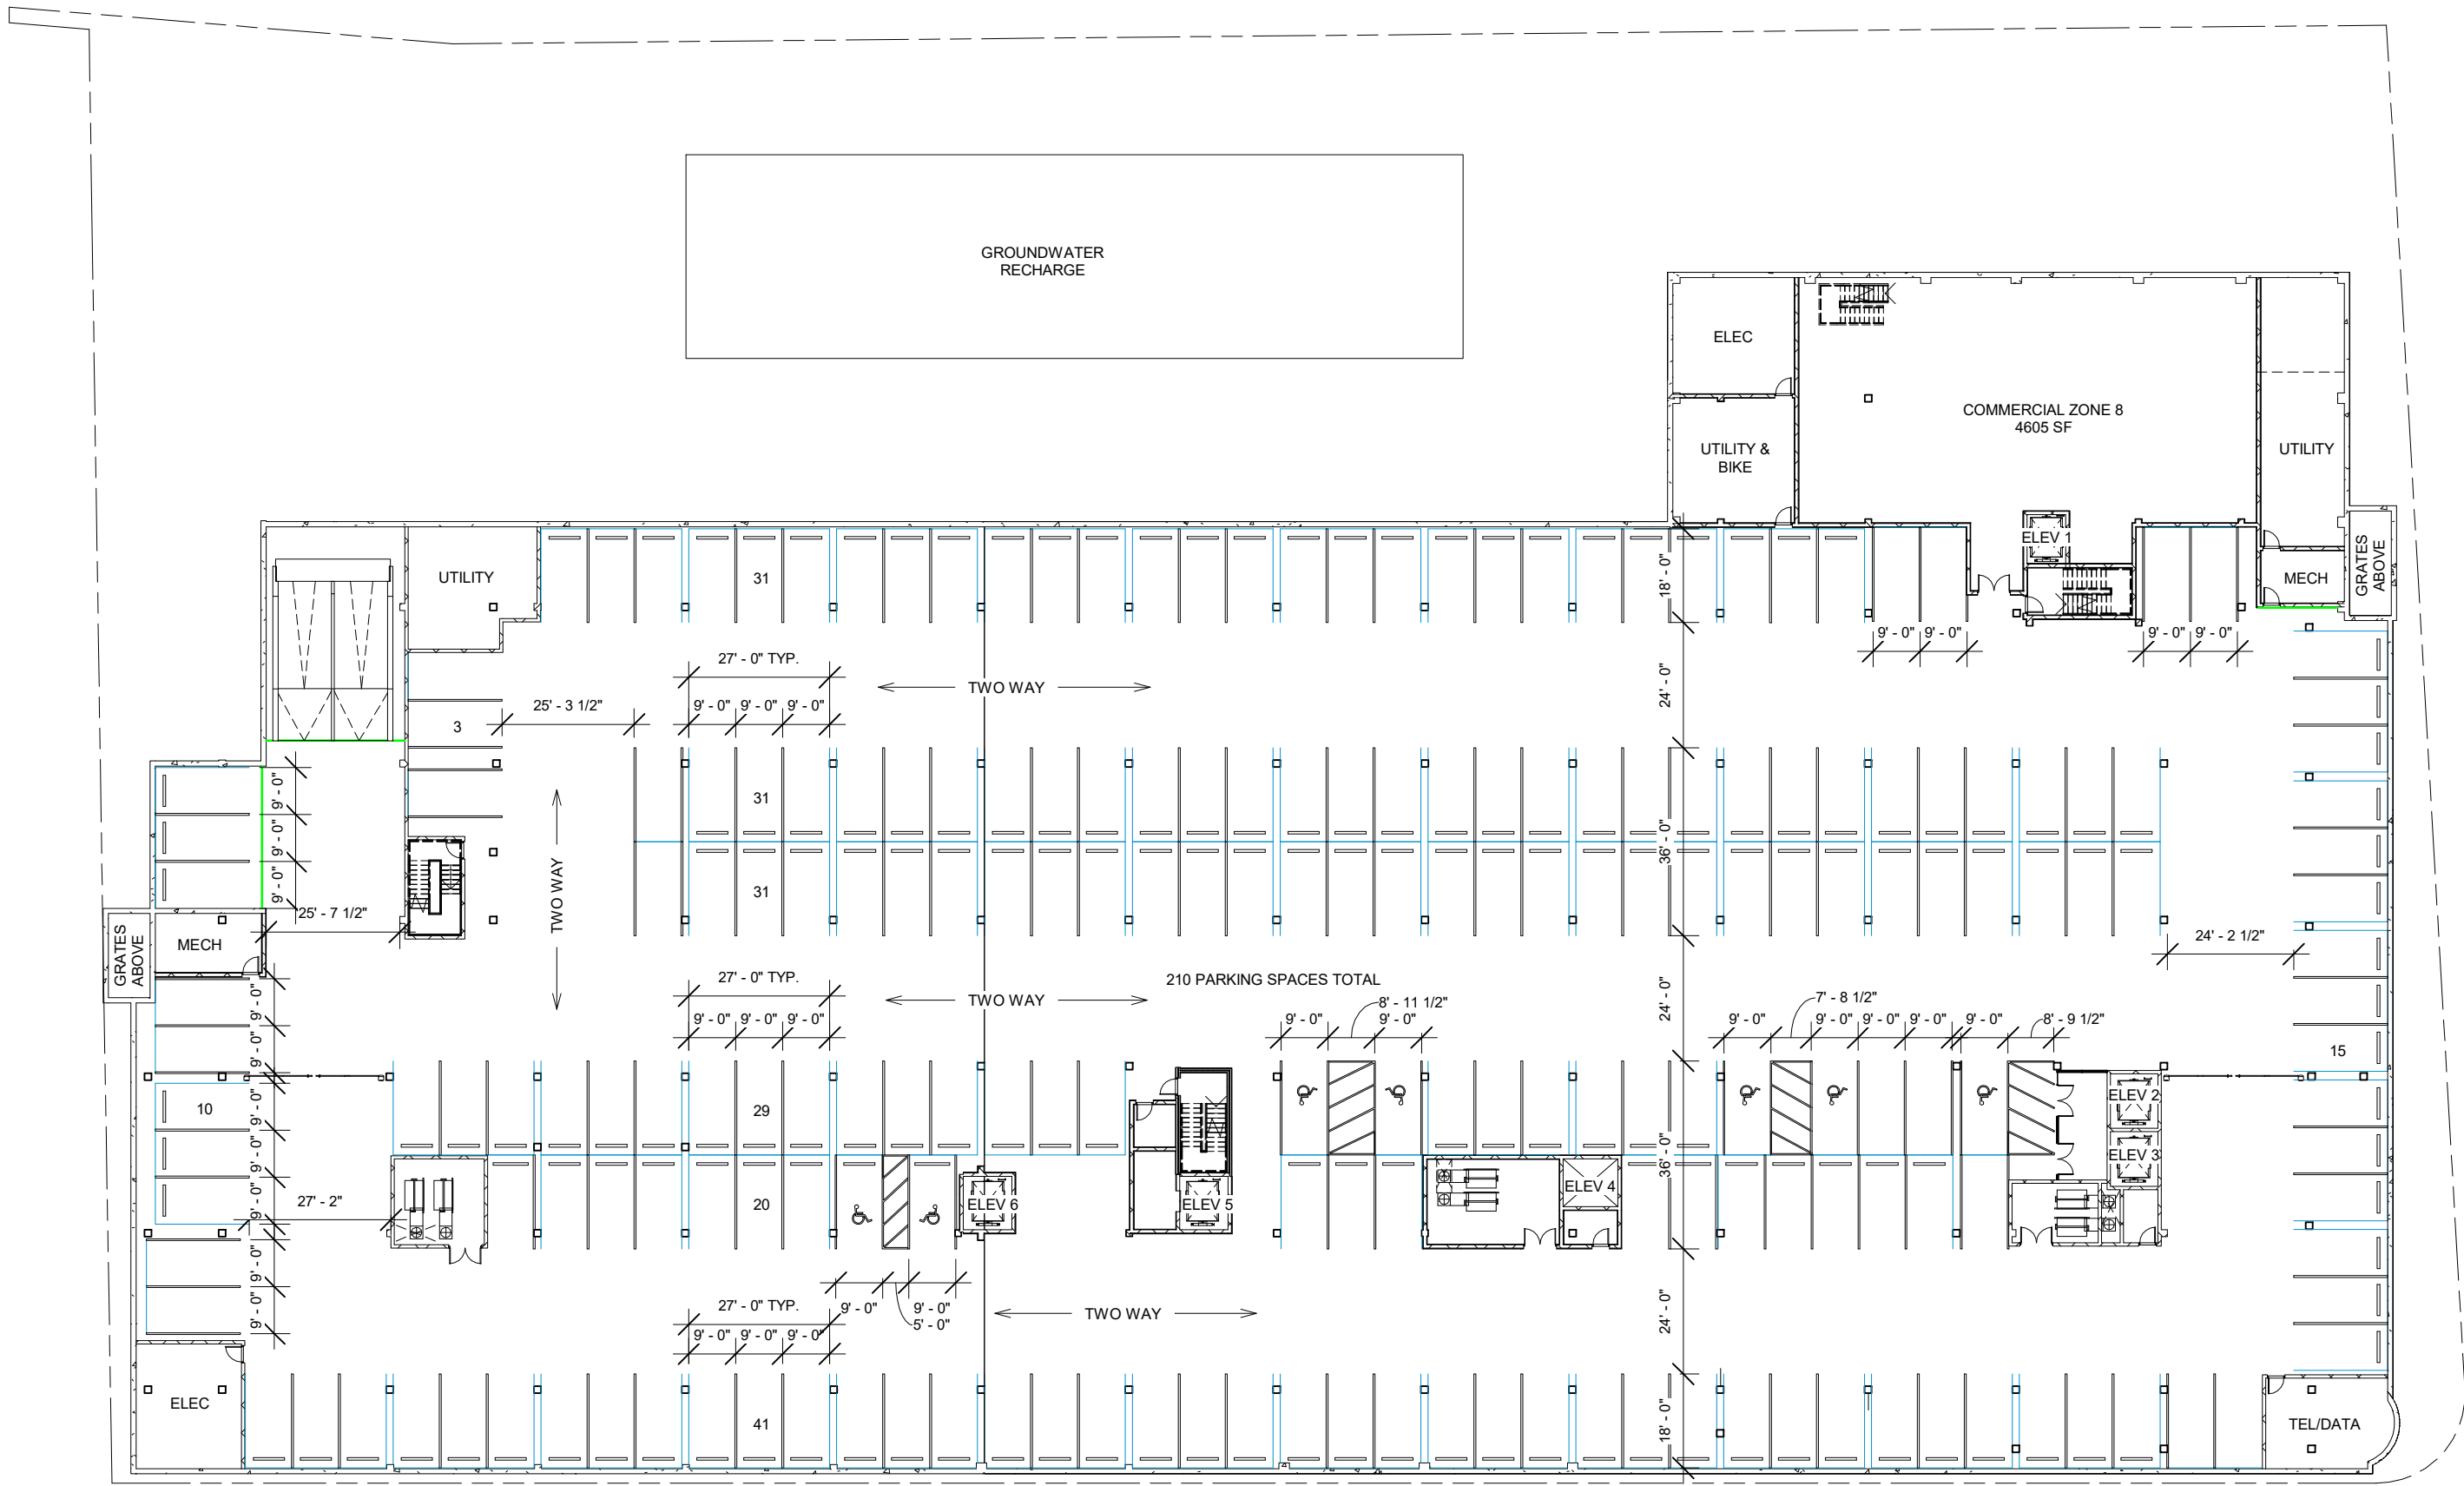


**WASHINGTON PLACE
OVERALL PARKING FLOOR PLAN**




1 EAST BUILDING NORTH ELEVATION
3/64" = 1'-0"



1 EAST BUILDING EAST ELEVATION
 3/64" = 1'-0"

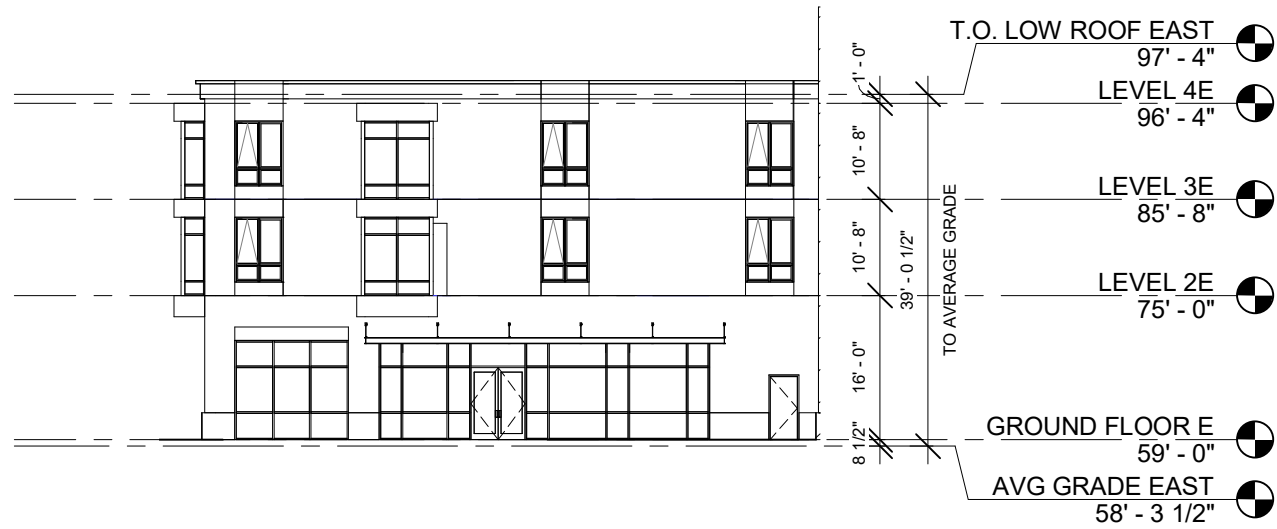

2 EAST BUILDING SOUTH ELEVATION @ PLAZA
3/64" = 1'-0"

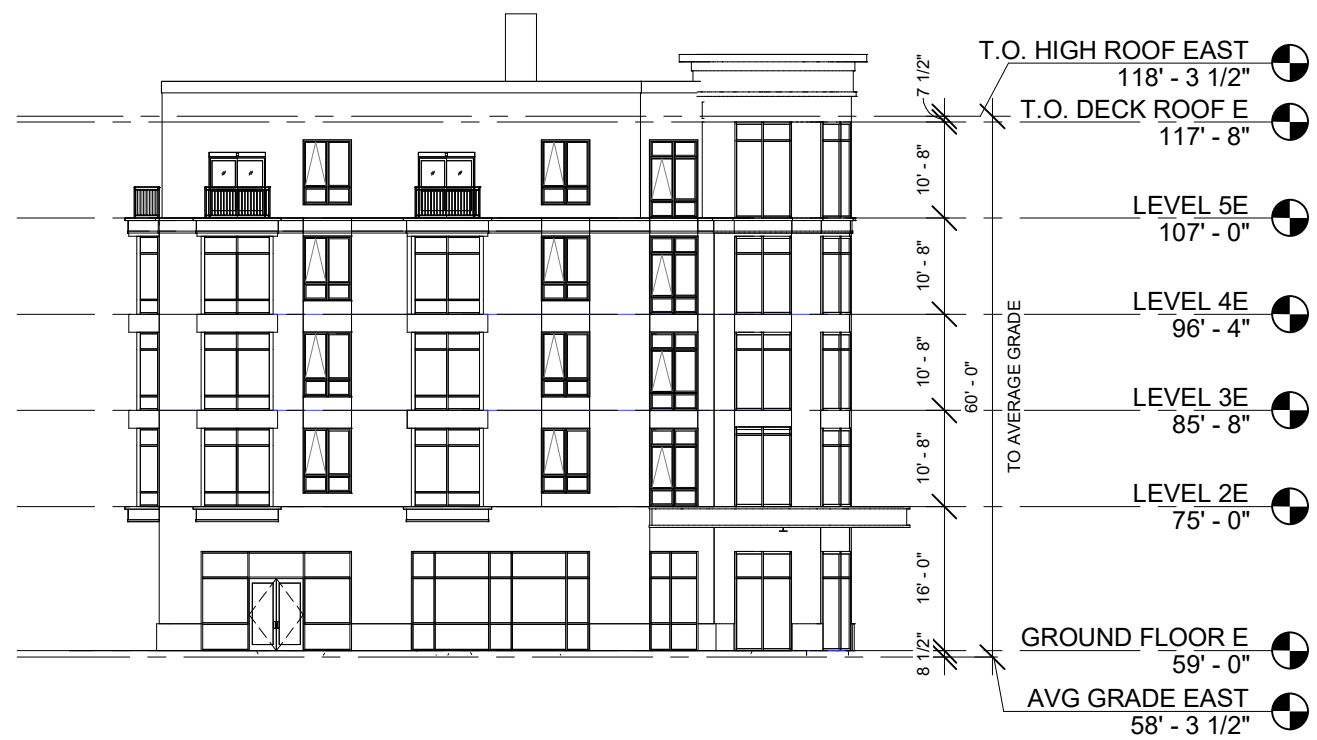

1 EAST BUILDING SOUTH ELEVATION @ WASHINGTON STREET
3/64" = 1'-0"



2 EAST BUILDING WEST ELEVATION
3/64" = 1'-0"

1 EAST BUILDING WEST ELEVATION @ PLAZA
3/64" = 1'-0"



1 WEST/MIDDLE BUILDING NORTH ELEVATION
 3/64" = 1'-0"



1 MIDDLE BUILDING EAST ELEVATION
3/64" = 1'-0"

**WASHINGTON PLACE
BUILDING ELEVATIONS**



1 WEST BUILDING NORTH ELEVATION @ RAMP
 3/64" = 1'-0"



1 MIDDLE BUILDING SOUTH ELEVATION
3/64" = 1'-0"



1 WEST BUILDING SOUTH ELEVATION
 3/64" = 1'-0"



1 WEST BUILDING WEST ELEVATION
 3/64" = 1'-0"