


UPPER FLOOR

- rev 1-26-13
- Existing walls
- 42" high walls

David A. Olson, CMC
 Newton, MA 02459

2013 FEB 12 PM 1:38

RECEIVED
 Newton City Clerk

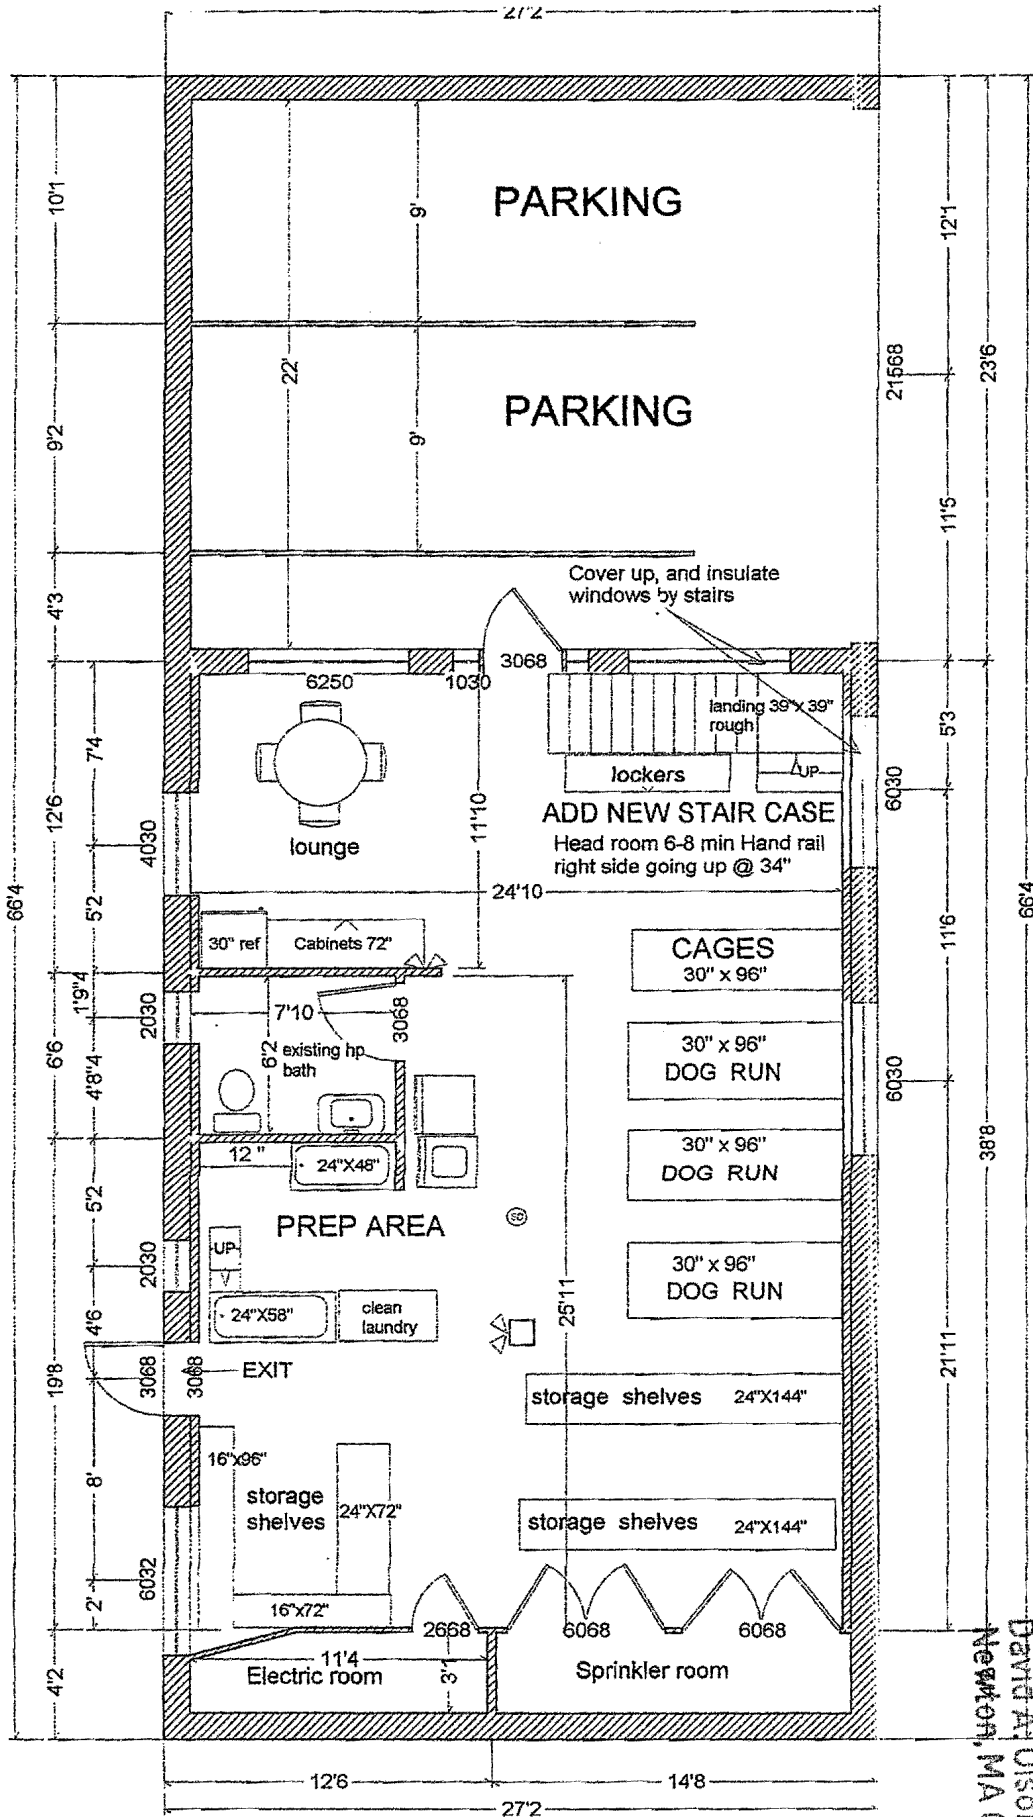

1-26-13
Lower Level

SCALE 1/4" = 1'

- Existing walls
- Smoke detector
- Emergency light

Distances Between lower level and upper level 114" Finish To Finish Building has steel beam down the middle with 2"x12" @ 16" o.c. All wood construction with brick veneer

DAVID A. OLSON, CMC
 NEWTON, MA 02459

2013 FEB 12 PM 1:38

RECEIVED
 Newton City Clerk