




- Upper and Lower Border is smooth sculpted trim painted Dulux Golden Marguerite
- Carved and Painted Dulux Vivid White
- Carved and Painted Dulux Ridge Light
- Painted Dulux Mondrian Blue
- Painted Dulux Passionate Blue
- Painted Dulux Blue Lobelia
- Painted Dulux Black

Children are 3D artist painted sculptures  
 Tree is a flat artist painting.  
 Main text is sculpted letters.

© 2010 Spring Valley Signs

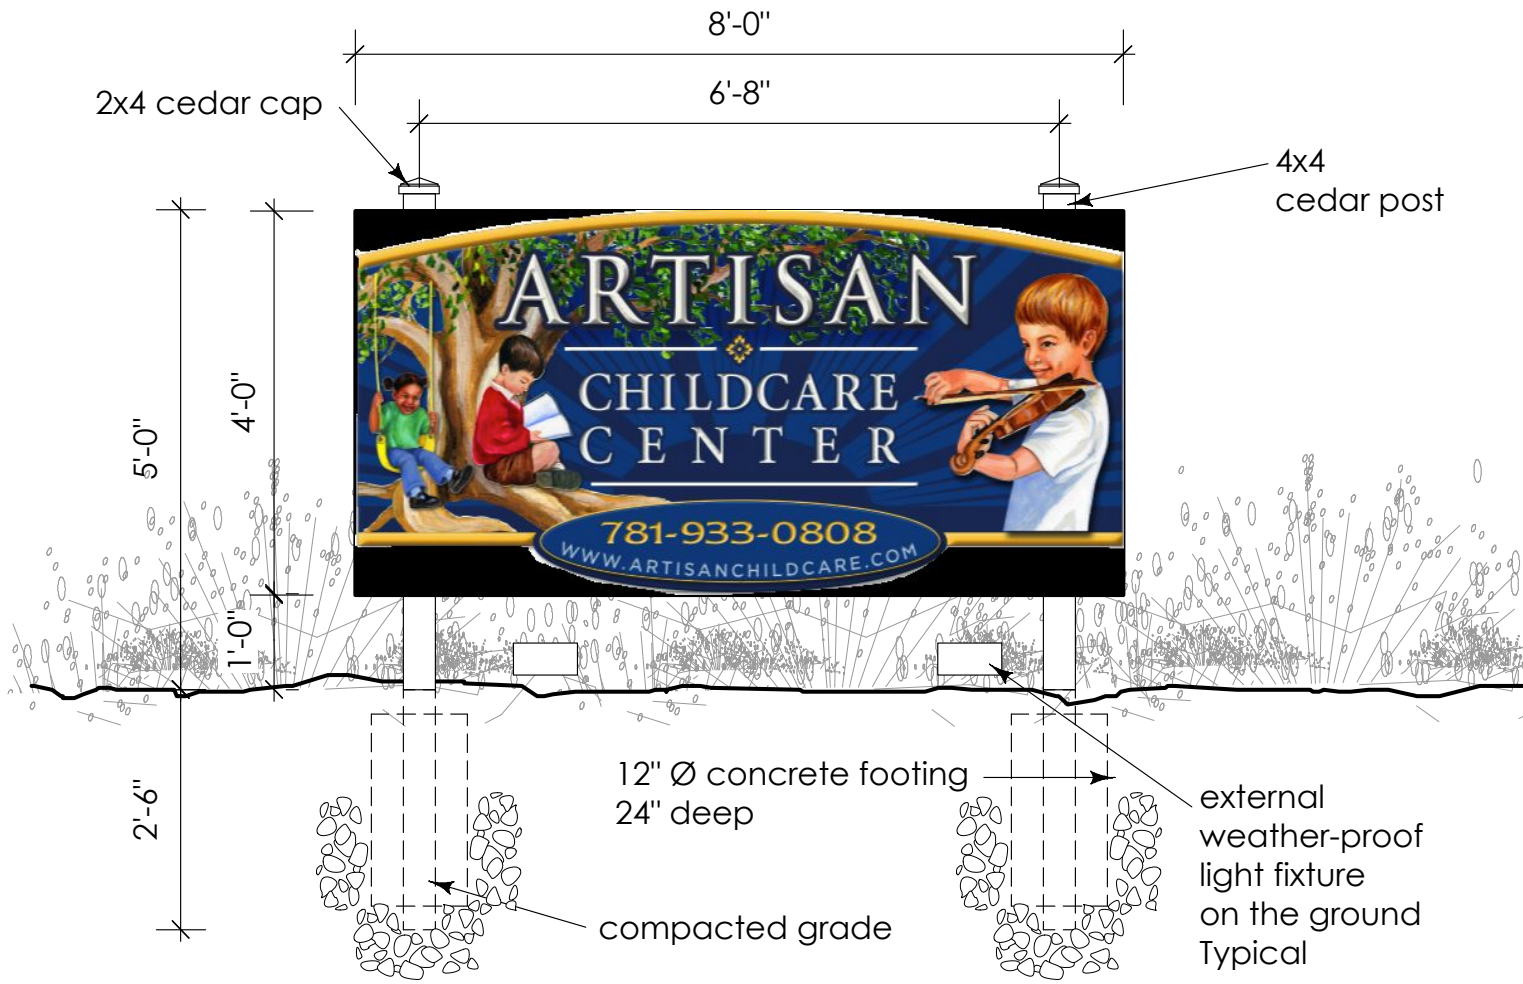

Note: All Cedar natural  
no finish stain



Hresko Associates, Inc.  
*Architect*  
*Landscape Architect*  
 110 Broad Street  
 Boston, MA 02110  
 617-350-7666  
 fax: 617-350-6260  
 eMail: hresko@ArchUSA.com


**Artisan Child Care Center**  
 2330 Washington Street,  
 Newton Lower Fall, Ma

Proposed Sign Detail

Date: 28 March 2014  
 Scale: 3/8"=1'-0"

#21-90  
**SKA**  
**1.04**

131-14

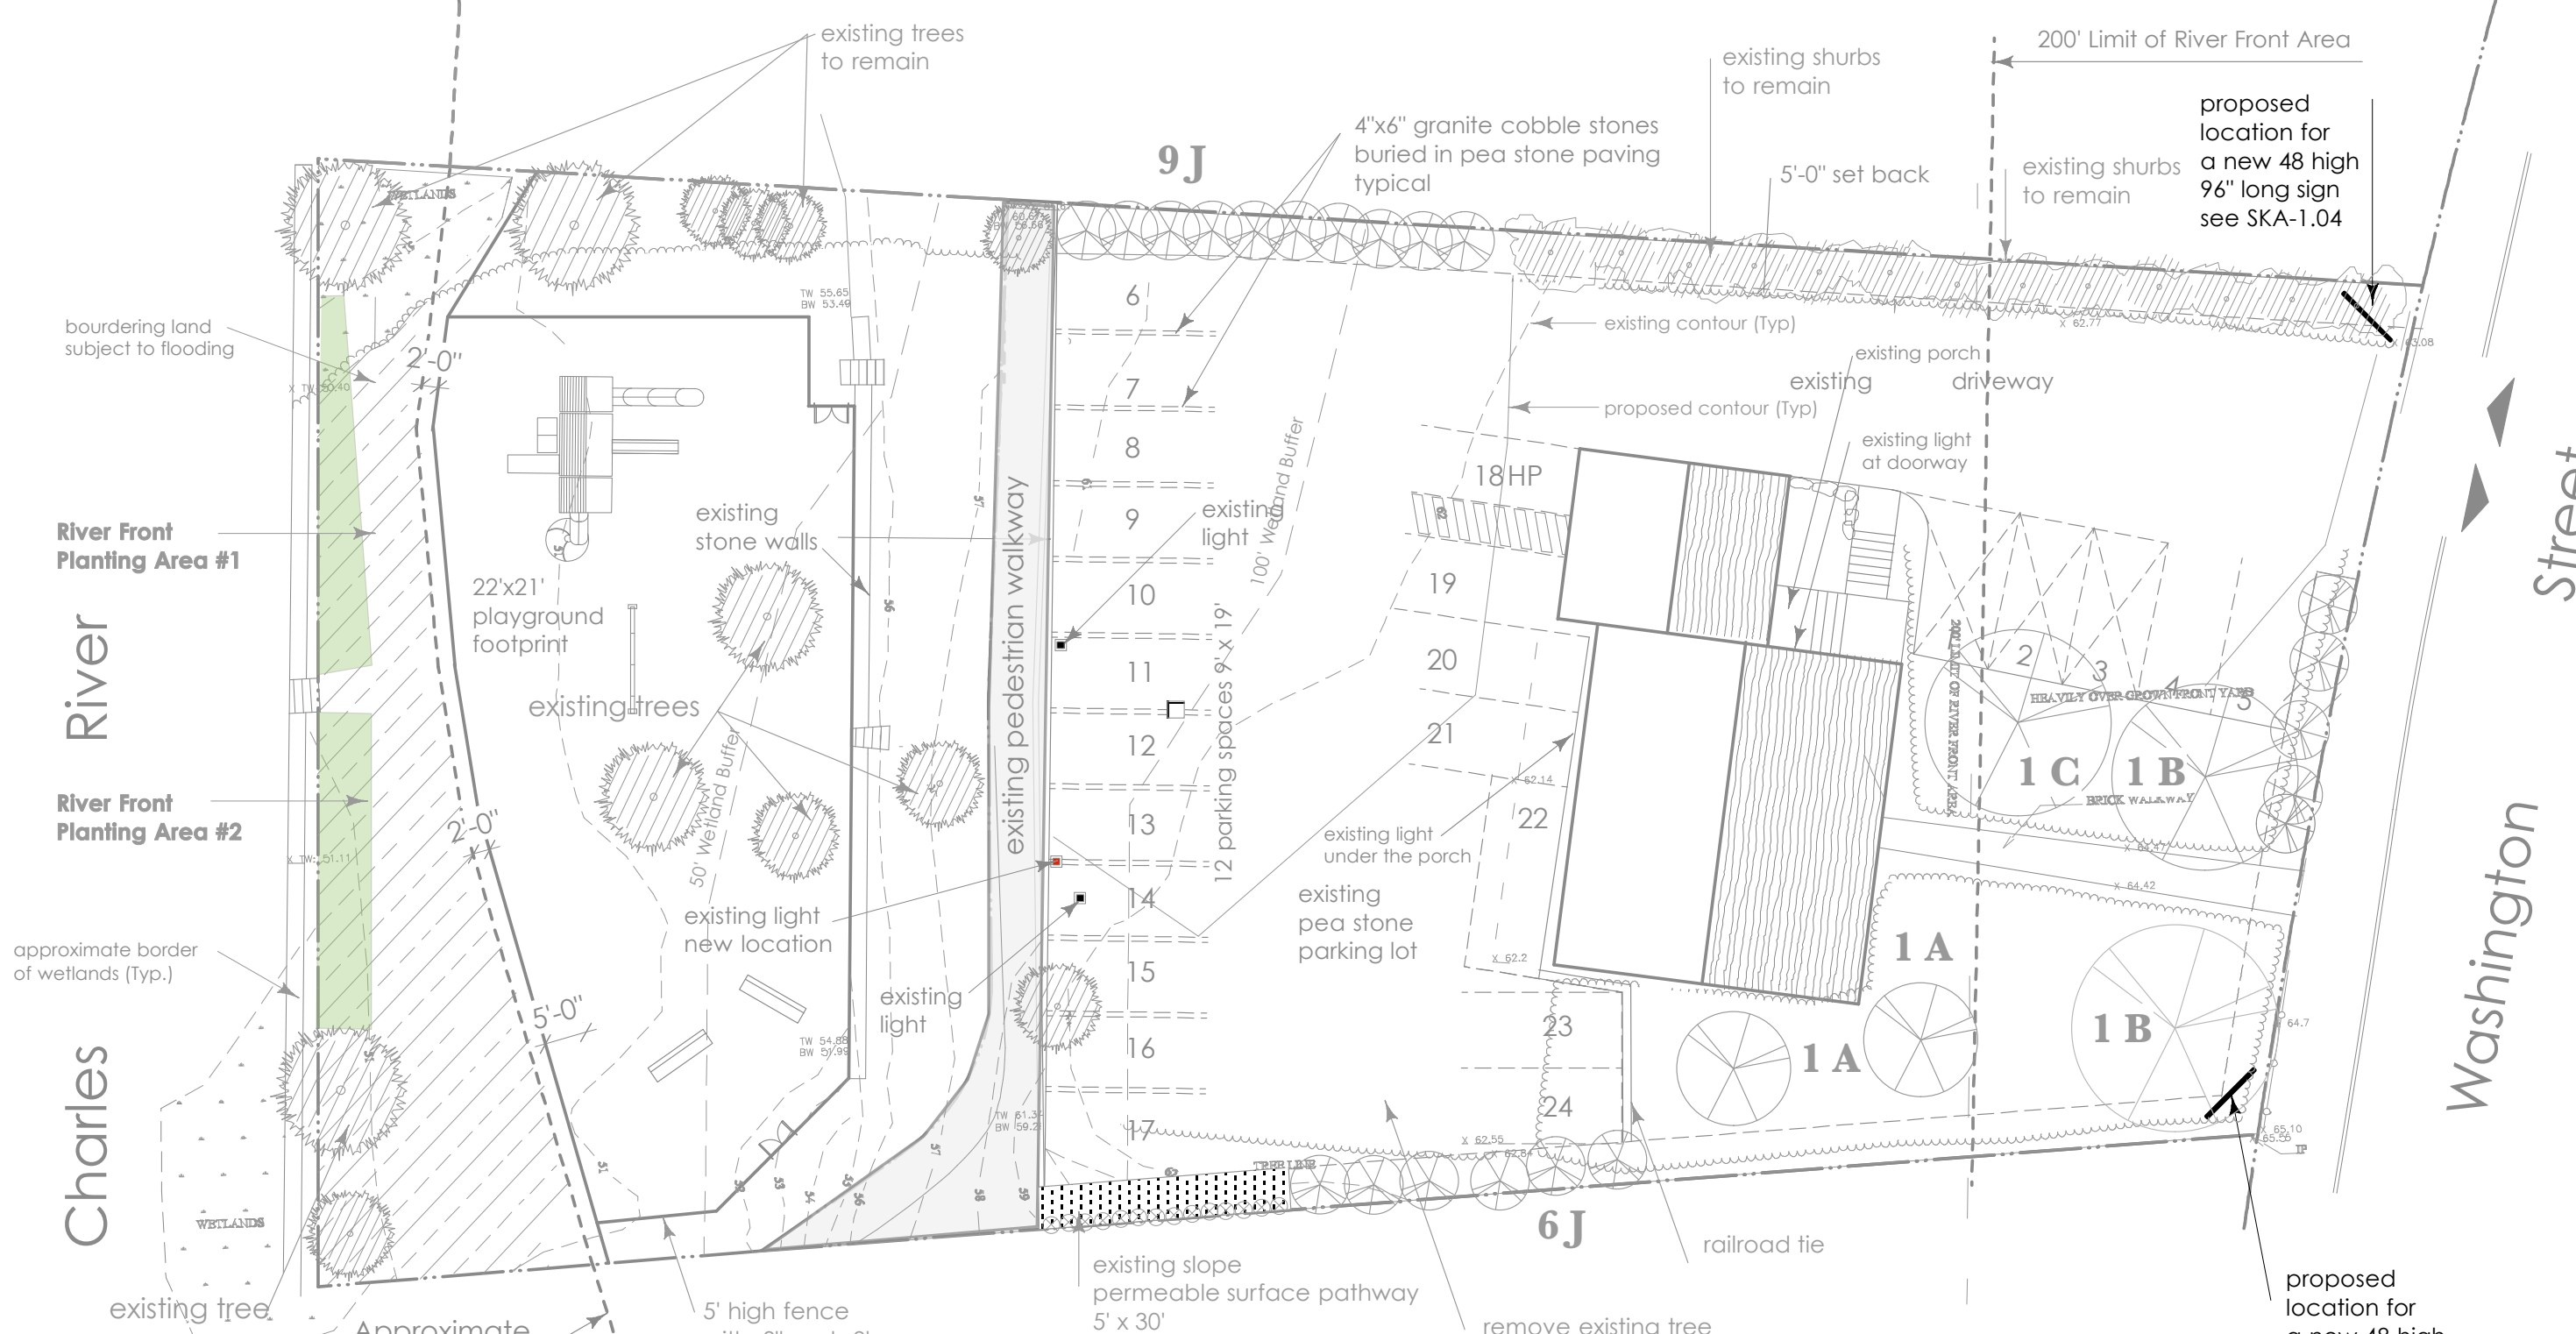

River Front Planting Area #1


River

River Front Planting Area #2

Charles

Street

Washington

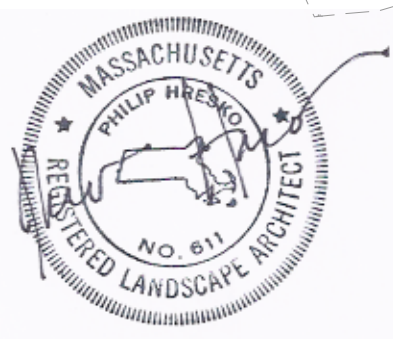



**Hresko Associates, Inc.**  
 Architect  
 Landscape Architect  
 110 Broad Street  
 Boston, MA 02110  
 617-350-7666  
 fax: 617-350-6260  
 eMail: hresko@ArchUSA.com

# Artisan Child Care Center

2330 Washington Street, Newton Lower Fall, Massachusetts

**Proposed Sign Location**  
 Date: 28 March 2014  
 Scale: 1" = 20'

#31-30  
 L  
 1.04

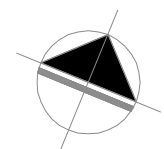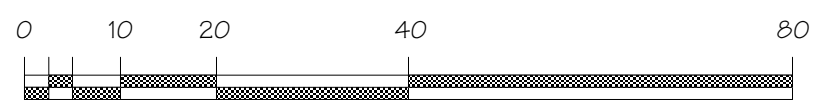



131-14



131-14



131-14

