




NON-ILLUMINATED SIGN PANEL

SCALE: 1" = 1'-0"

OVAL BACKER: 3/4" PVC PAINTED GREEN  
 BORDER: 1/2" PVC PAINTED GOLD  
 LETTERS: 1/2" PVC PAINTED GOLD  
 FRAME: 1" SQ. TUBE PAINTED TO MATCH FENCE

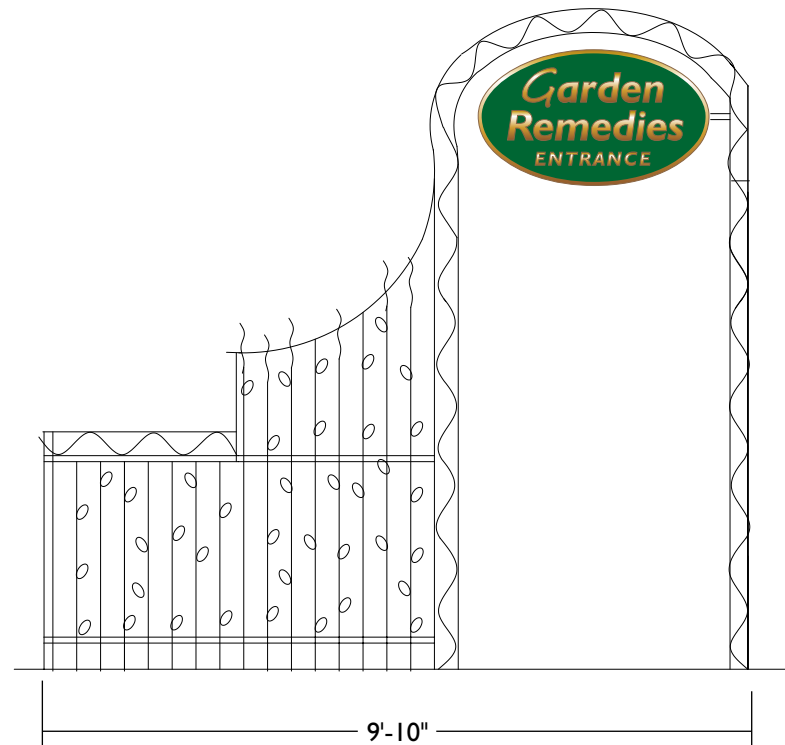

SCALE: 3/8" = 1'-0"



NON-ILLUMINATED SIGN PANEL

SCALE: 1" = 1'-0"

\*Existing Framed Panel

OVAL BACKER: 3/4" PVC PAINTED GREEN  
 BORDER: 1/2" PVC PAINTED GOLD  
 LETTERS: 1/2" PVC PAINTED GOLD



SCALE: 1/4" = 1'-0"

**GenSign**  
 DESIGN • ENGINEERING

841 Worcester Rd., Suite 514 Natick, MA 01760-2076  
 o: 617.332.2000 c: 617.694.7666 f: 888.449.0808 e: sales@gensign.com

Project: Garden Remedies

Location: -

Description

Rev 1

MN

File Name: GardenRem R1.pdf

Scale: As Noted Date: 4/15/14

Rev 2

MN

Project No.

Drawn: JF Sheet: 1 of 1

Revisions

By

This drawing is given in confidence and may not be used or disseminated in any way without prior written consent from this Company. All common law and copyright laws are hereby specifically reserved.

Dwg. No.