



To Watertown

Jefferson Street

Centre Street

Pearl Street

Bacon Street

313 Washington Street

Washington Street

Gateway Center

Sheraton Newton Hotel



Two Newton Place

Garage

ONE NEWTON PLACE

City Surface Parking



Toll Free

To Boston

To 128



BEEN PREPARED BY ME, BY MY EMPLOYEES OF MY OFFICE UNDER MY SUPERVISION, OR BY REGISTERED PROFESSIONAL ENGINEERS ENGAGED BY MY OFFICE. I CERTIFY THAT TO THE BEST OF MY KNOWLEDGE, THE PLANS DEPICT ARE EXISTING AND PROPOSED DESIGN INTENTIONS.


DATE _____ SIGNATURE _____

NOTE FOR STRUCTURAL REFERENCE SEE SHEET 101.000 FOR EXISTING AND PROPOSED LOADS CONCERNING THE STRUCTURAL LOADS.

LEGEND
 (2) QUANTITY OF PARKING SPACE IN THAT ROW STRIP
 A B C COMPACT PARKING SPACE

195 EXISTING PARKING SPACE
 45 PROPOSED MANAGED (Valet Spaces) Parking Size 9' x 21'

CorePower Yoga Parking Waiver Request for Relief from 9 Parking Spaces


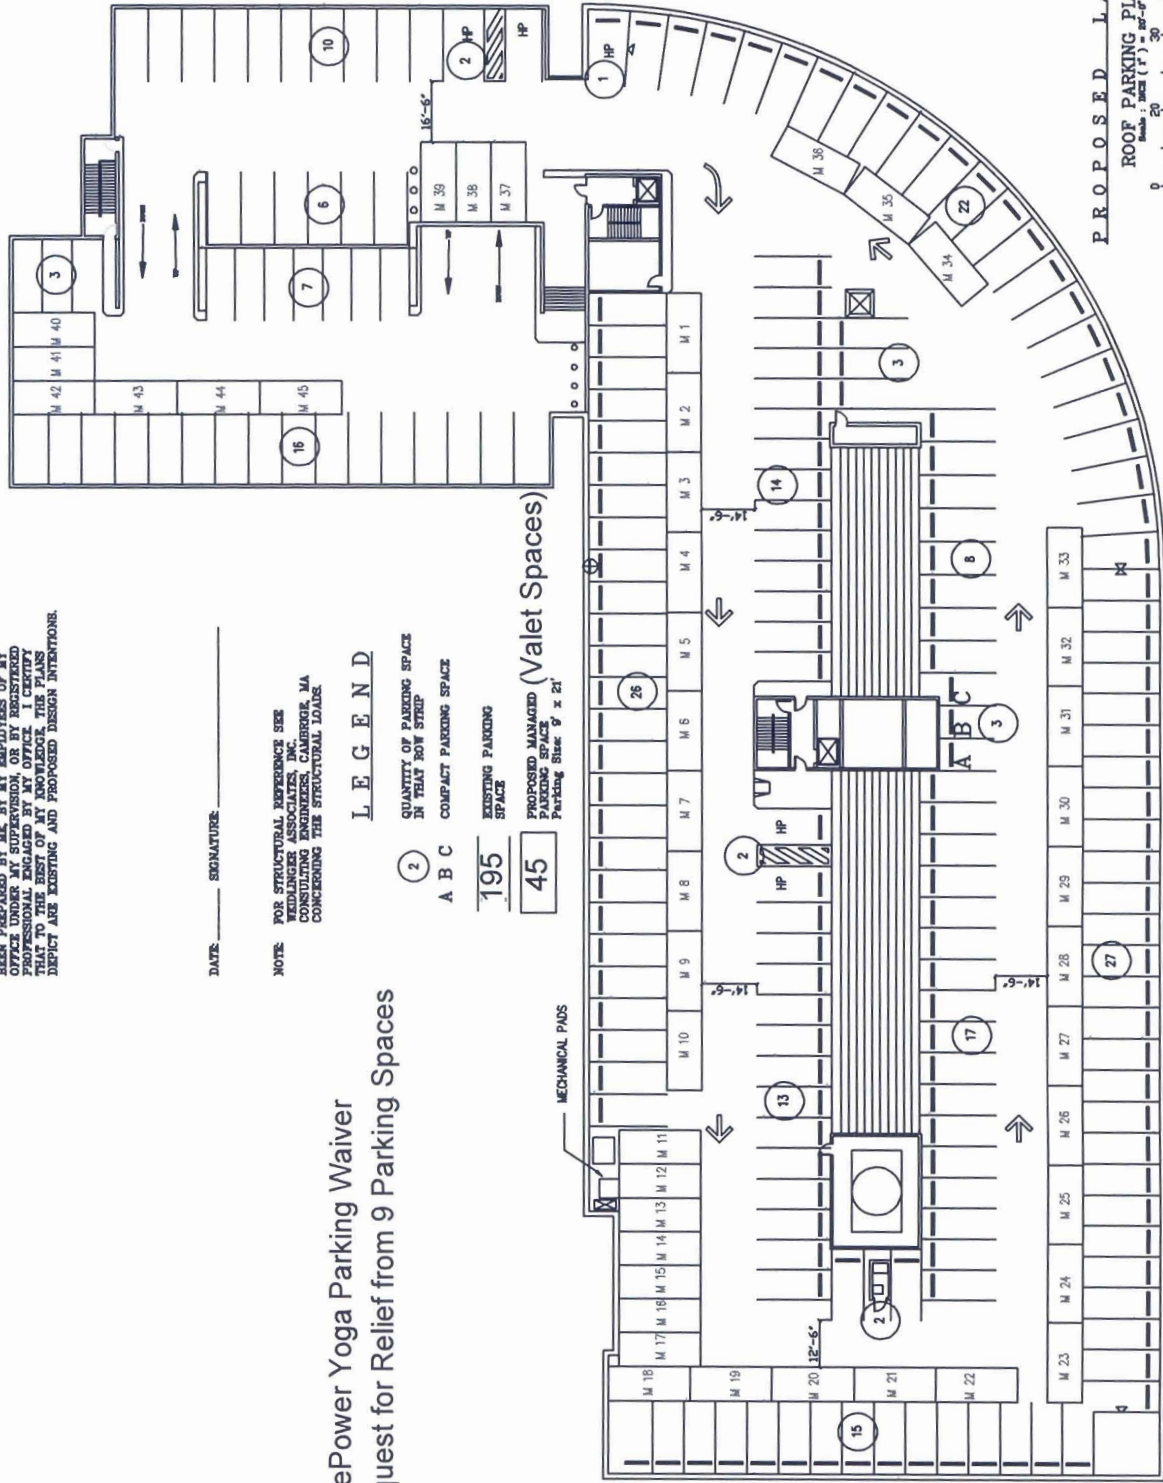


PROPOSED LAYOUT
ROOF PARKING PLAN
 Scale: 1" = 10'-0"
 Date: 10.12.04
 Prepared by: [Signature]
 Checked by: [Signature]
NEWTON PLACE
 Newton Corner, Massachusetts

TA Associates Realty

One Newton Place

Colliers INTERNATIONAL

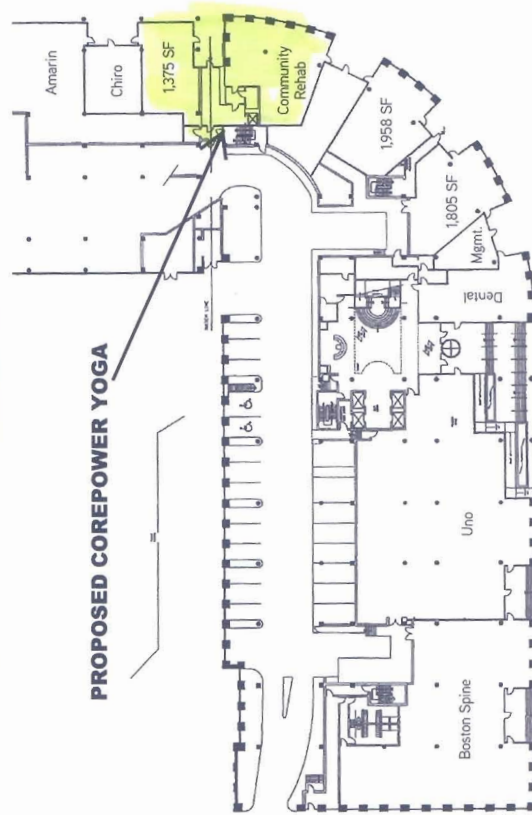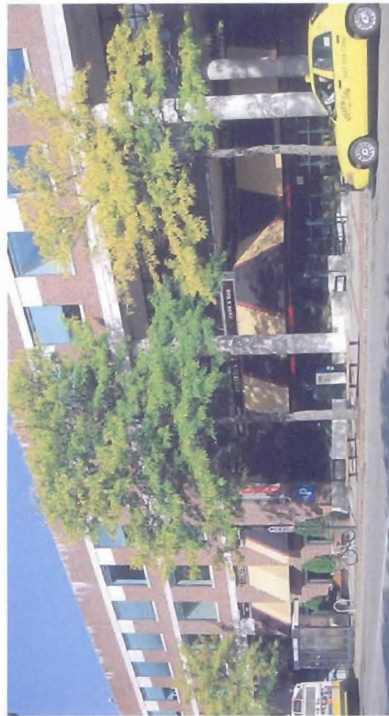

COREPOWER YOGA - NEWTON STUDIO

LEASABLE SF = 5609 SF
USABLE SF = 4496 SF

