

BEING PREPARED BY ME, BY MY REPRESENTATIVES OR MY
 OTHER AUTHORIZED SUPERVISOR OR BY AN UNLICENSED
 PROFESSIONAL, ENGAGED BY MY OFFICE, I CERTIFY
 THAT TO THE BEST OF MY KNOWLEDGE, THE PLANS
 DEPICT ARE EXISTING AND PROPOSED DESIGN INTENTIONS.

DATE: _____ SIGNATURE: _____


NOTE: FOR STRUCTURAL REFERENCE SEE
 WEDJENBERG ASSOCIATES, INC.
 CONSULTING ENGINEERS, CAMBRIDGE, MA
 CONCERNING THE STRUCTURAL LOADS.

L E G E N D

- ② QUANTITY OF PARKING SPACE IN THAT ROW STRIP
- A B C COMPACT PARKING SPACE

195 EXISTING PARKING SPACE
 45 PROPOSED MANAGED (Valet Spaces) PARKING SPACE
 Parking Slice: 9' x 21'

CorePower Yoga Parking Waiver
Request for Relief from 9 Parking Spaces

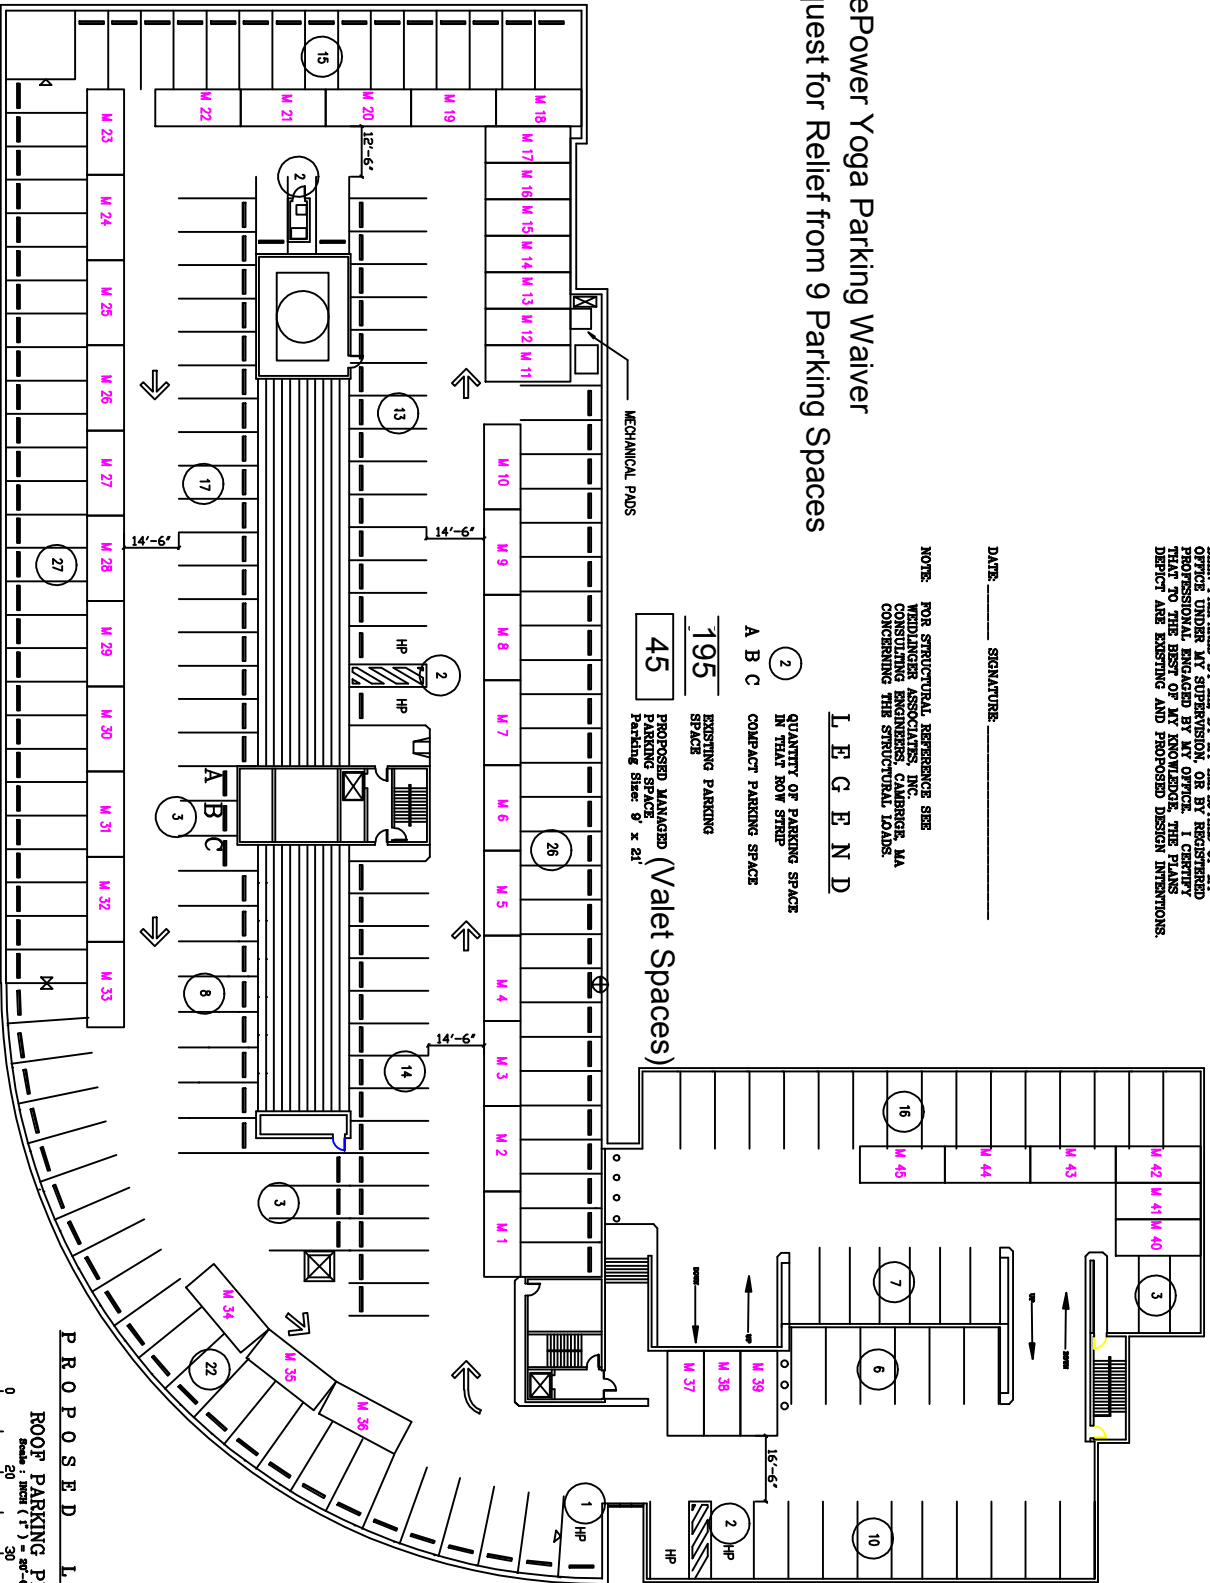

PROPOSED LAYOUT

ROOF PARKING PLAN

Scale: 1/8" = 1' - 0"



Date: 04/10/04 Revised: 04/10/04 Updated: 10/12/04

NEWTON PLACE
 Newton Corner, Massachusetts