




Side Elevation

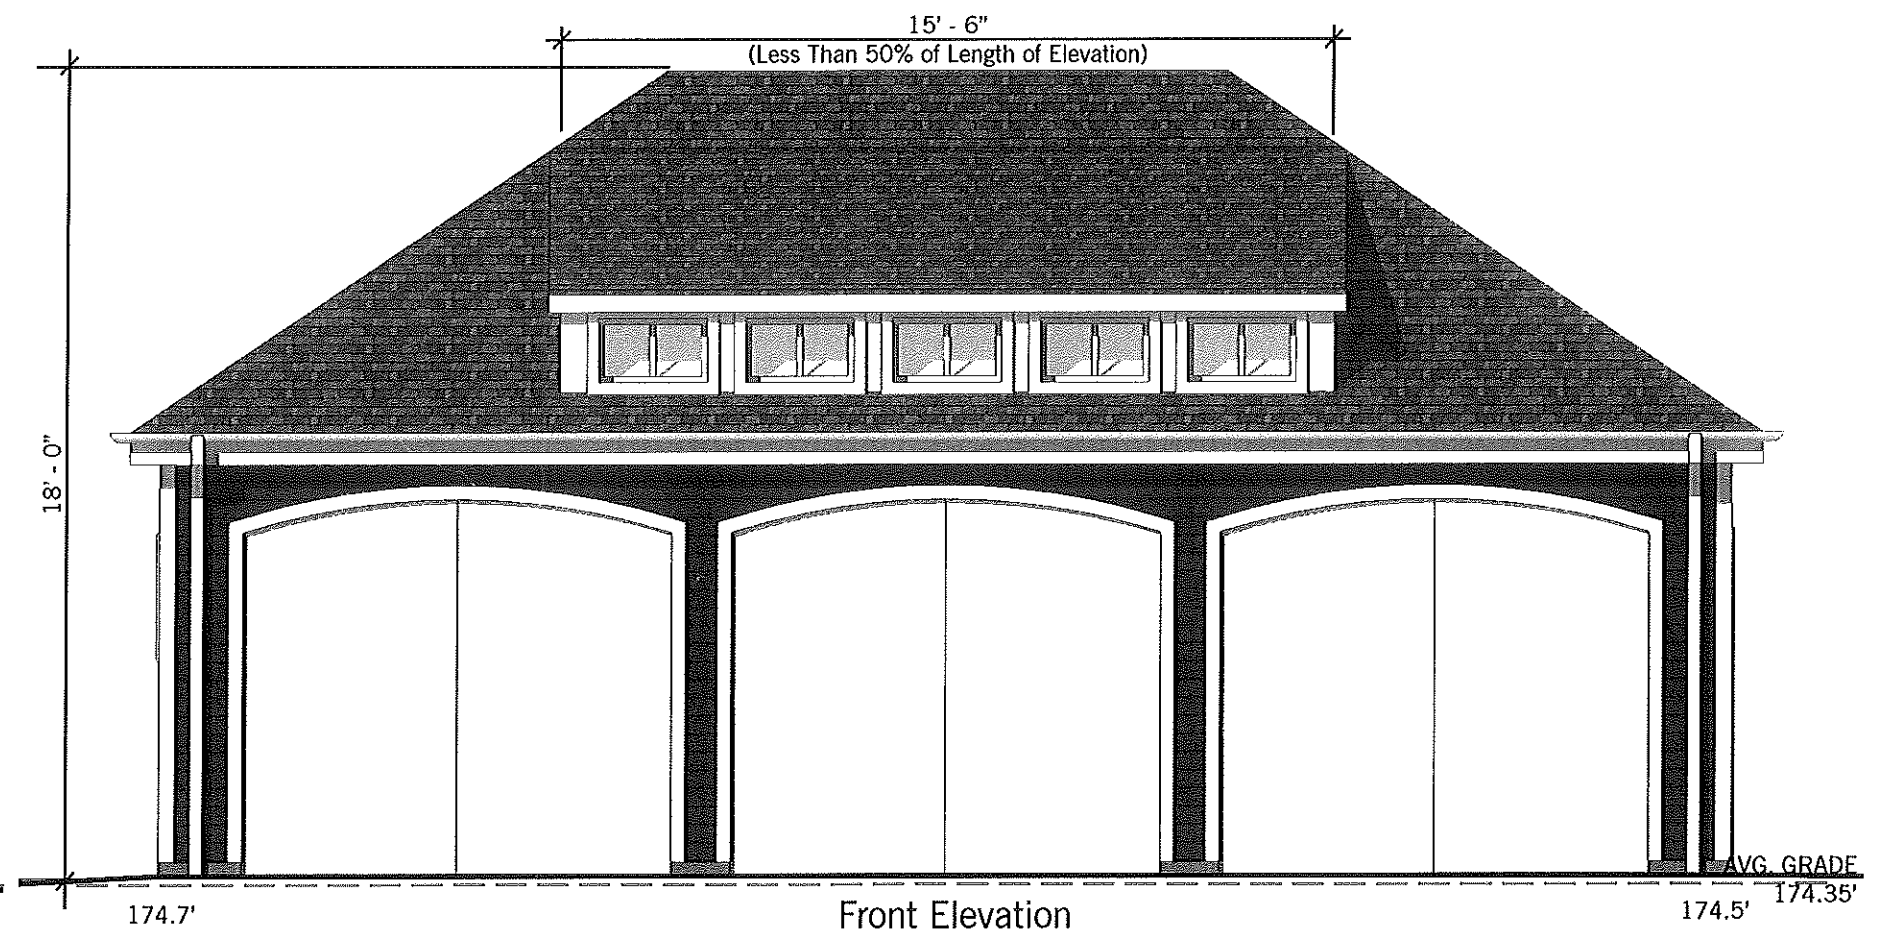

Front Elevation

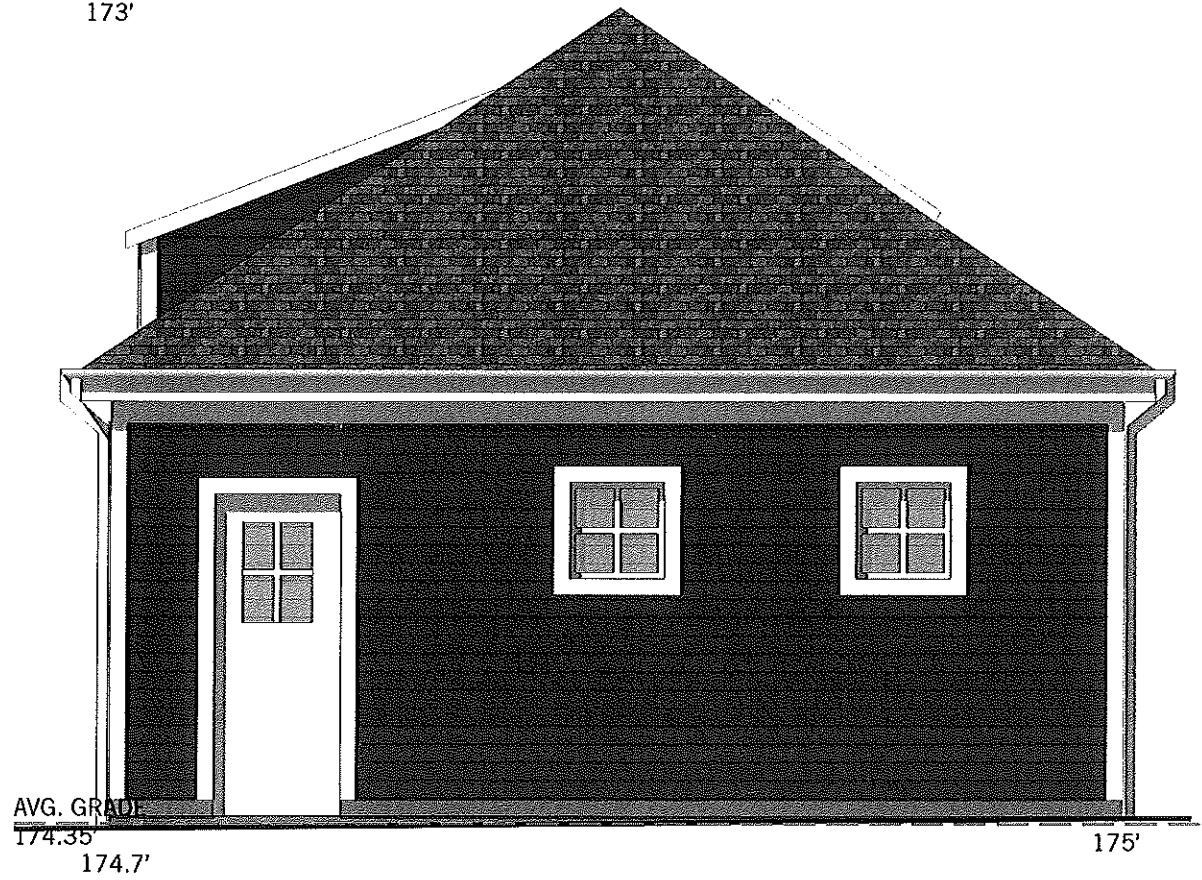

Side Elevation

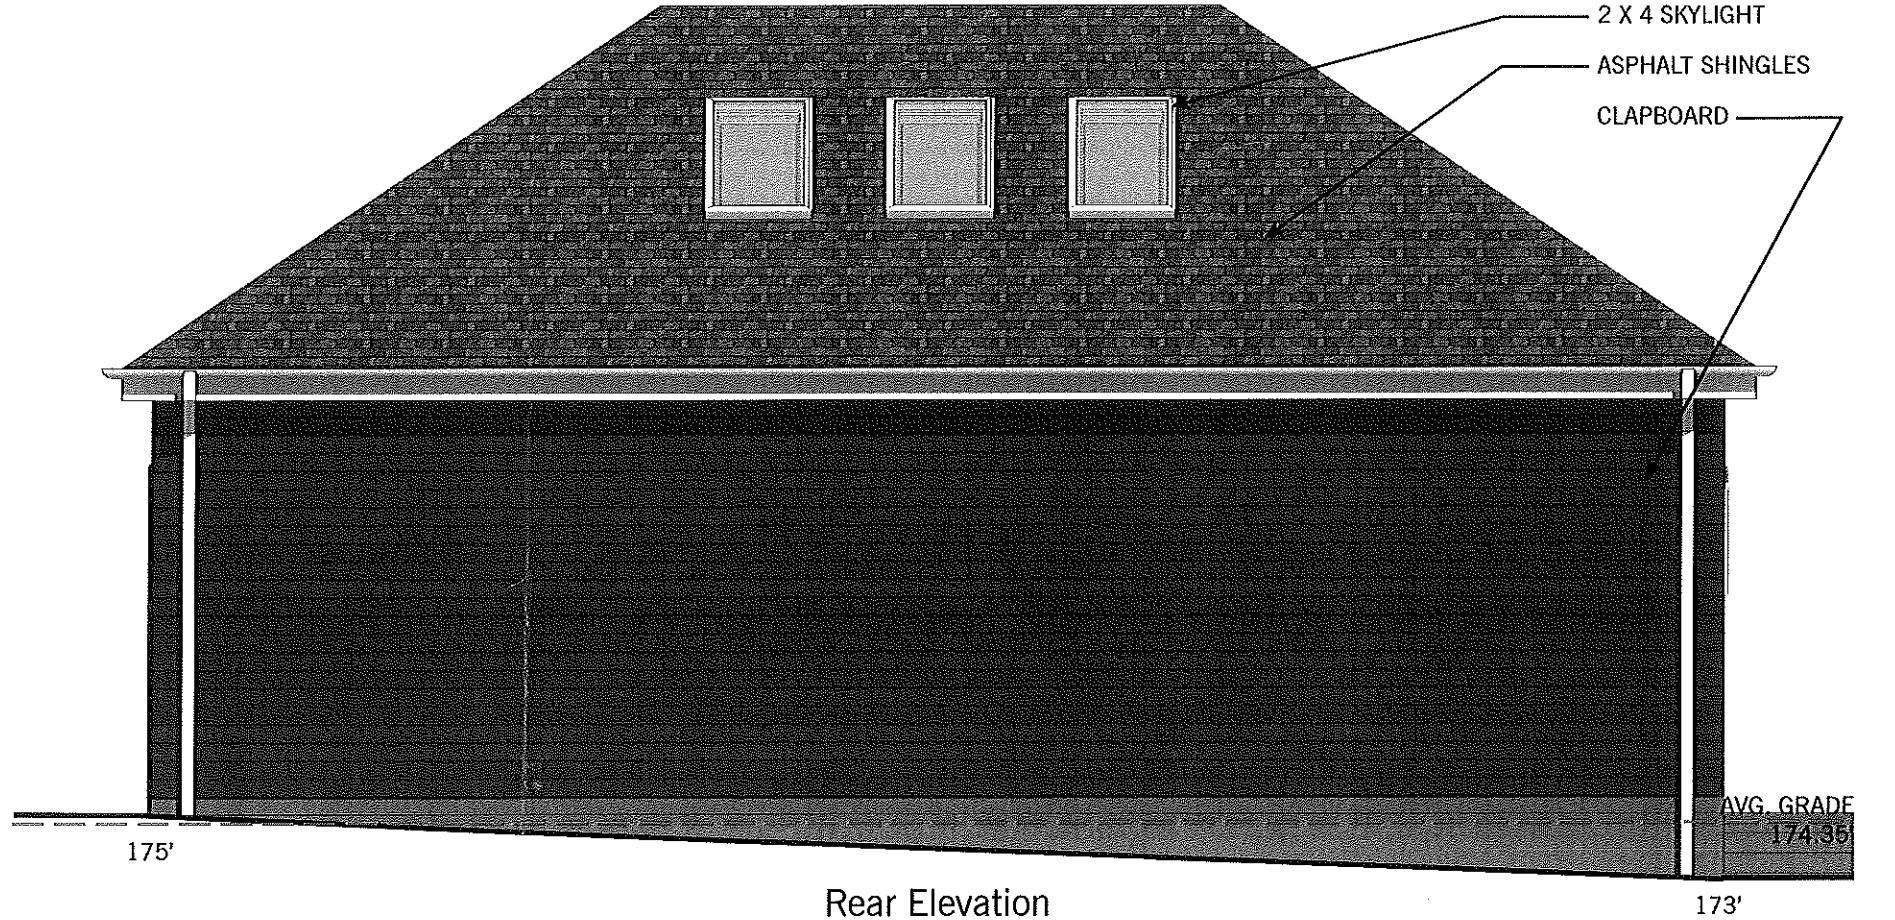

Rear Elevation