




TITLE:
 RIGHT SIDE ELEVATION
 UNIT 1, 2, 3 & 4
 "J" SCHEME REVISION

OWNER:
 87 WABAN PARK
 CONDOMINIUM
 87-89 WABAN STREET
 NEWTON, MA 02458

Ronald F. Jarek, Architect
 487 Watertown Street
 Newtonville, MA 02460

DATE: October 2012 Revised November 14, 2012
 SCALE: AS NOTED
 DRAWN BY: R.F.J.
 CHECKED BY: R.F.J.

A-8

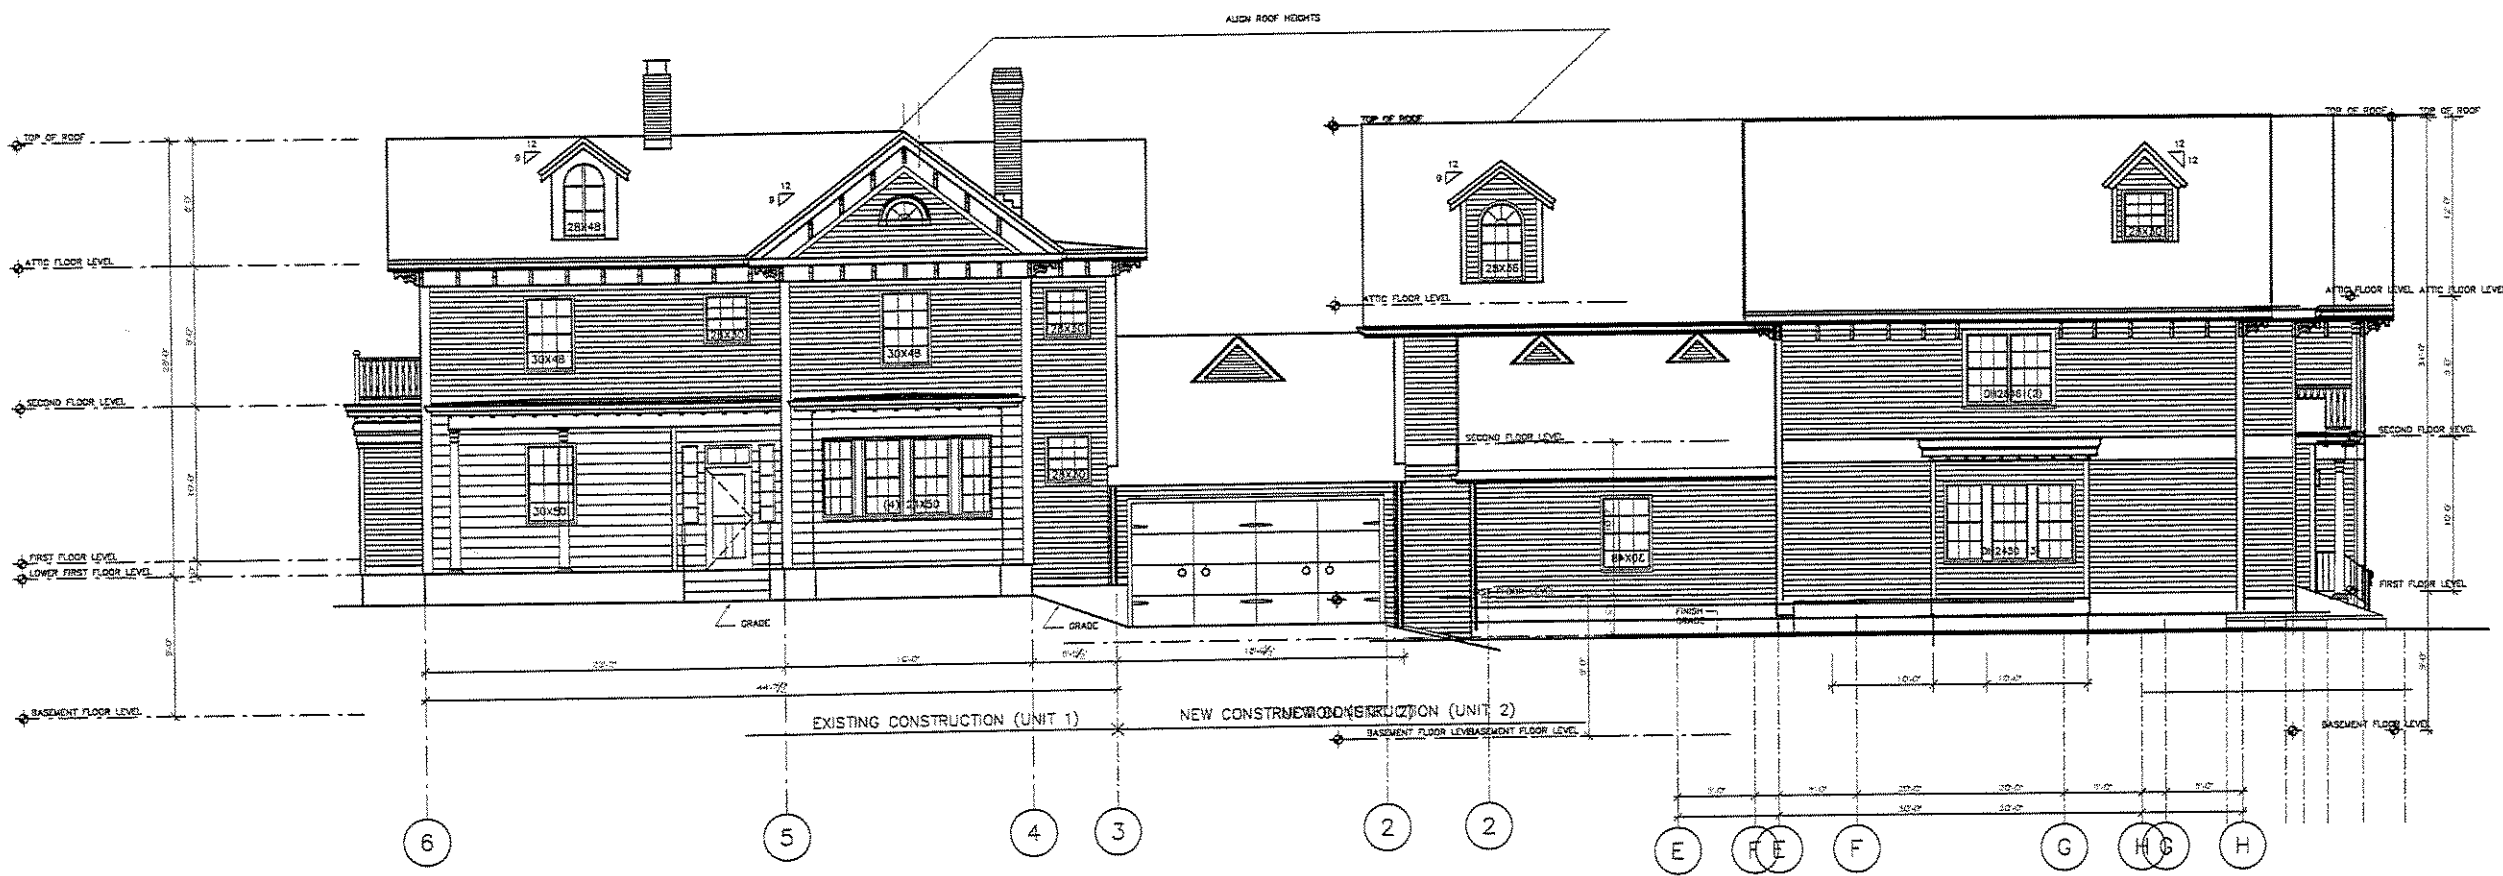

PROPOSED RIGHT SIDE ELEVATION
 3/16"=1'-0"