



TITLE:
LEFT SIDE ELEVATION
UNIT 1, 2, 3 & 4
"J" SCHEME REVISION

OWNER:
87 WABAN PARK
CONDOMINIUM
87-89 WABAN STREET
NEWTON, MA 02458

Ronald F. Jarek, Architect
487 Watertown Street
Newtonville, MA 02460


DATE: December 8, 2011 Revised
November 17, 2011

SCALE: AS NOTED

DESIGN BY: S.C.H.

CHECKED BY: R.J.

A-9

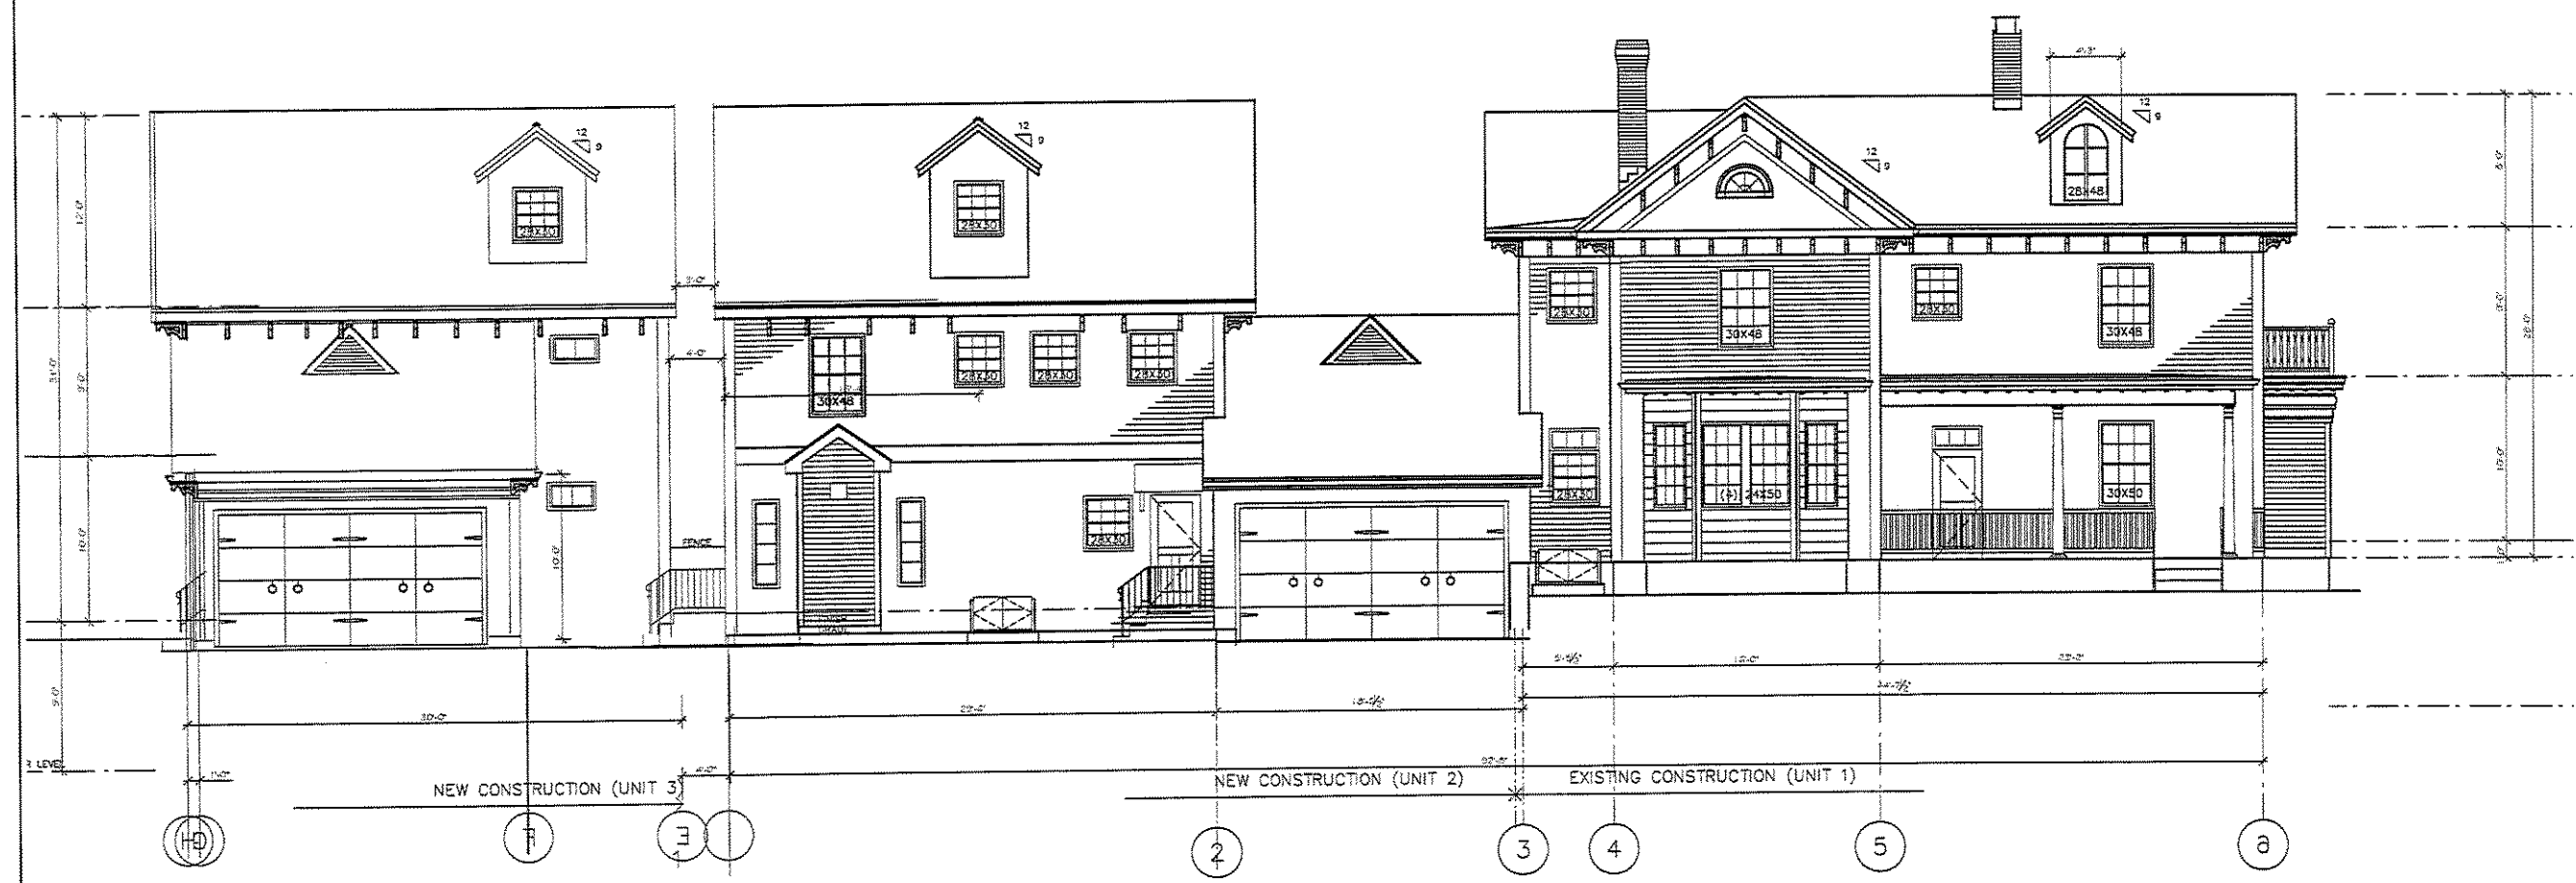

PROPOSED LEFT SIDE ELEVATION
3/16"=1'-0"