




1 PAVES SECTION
SCALE: 1" = 1'-0"

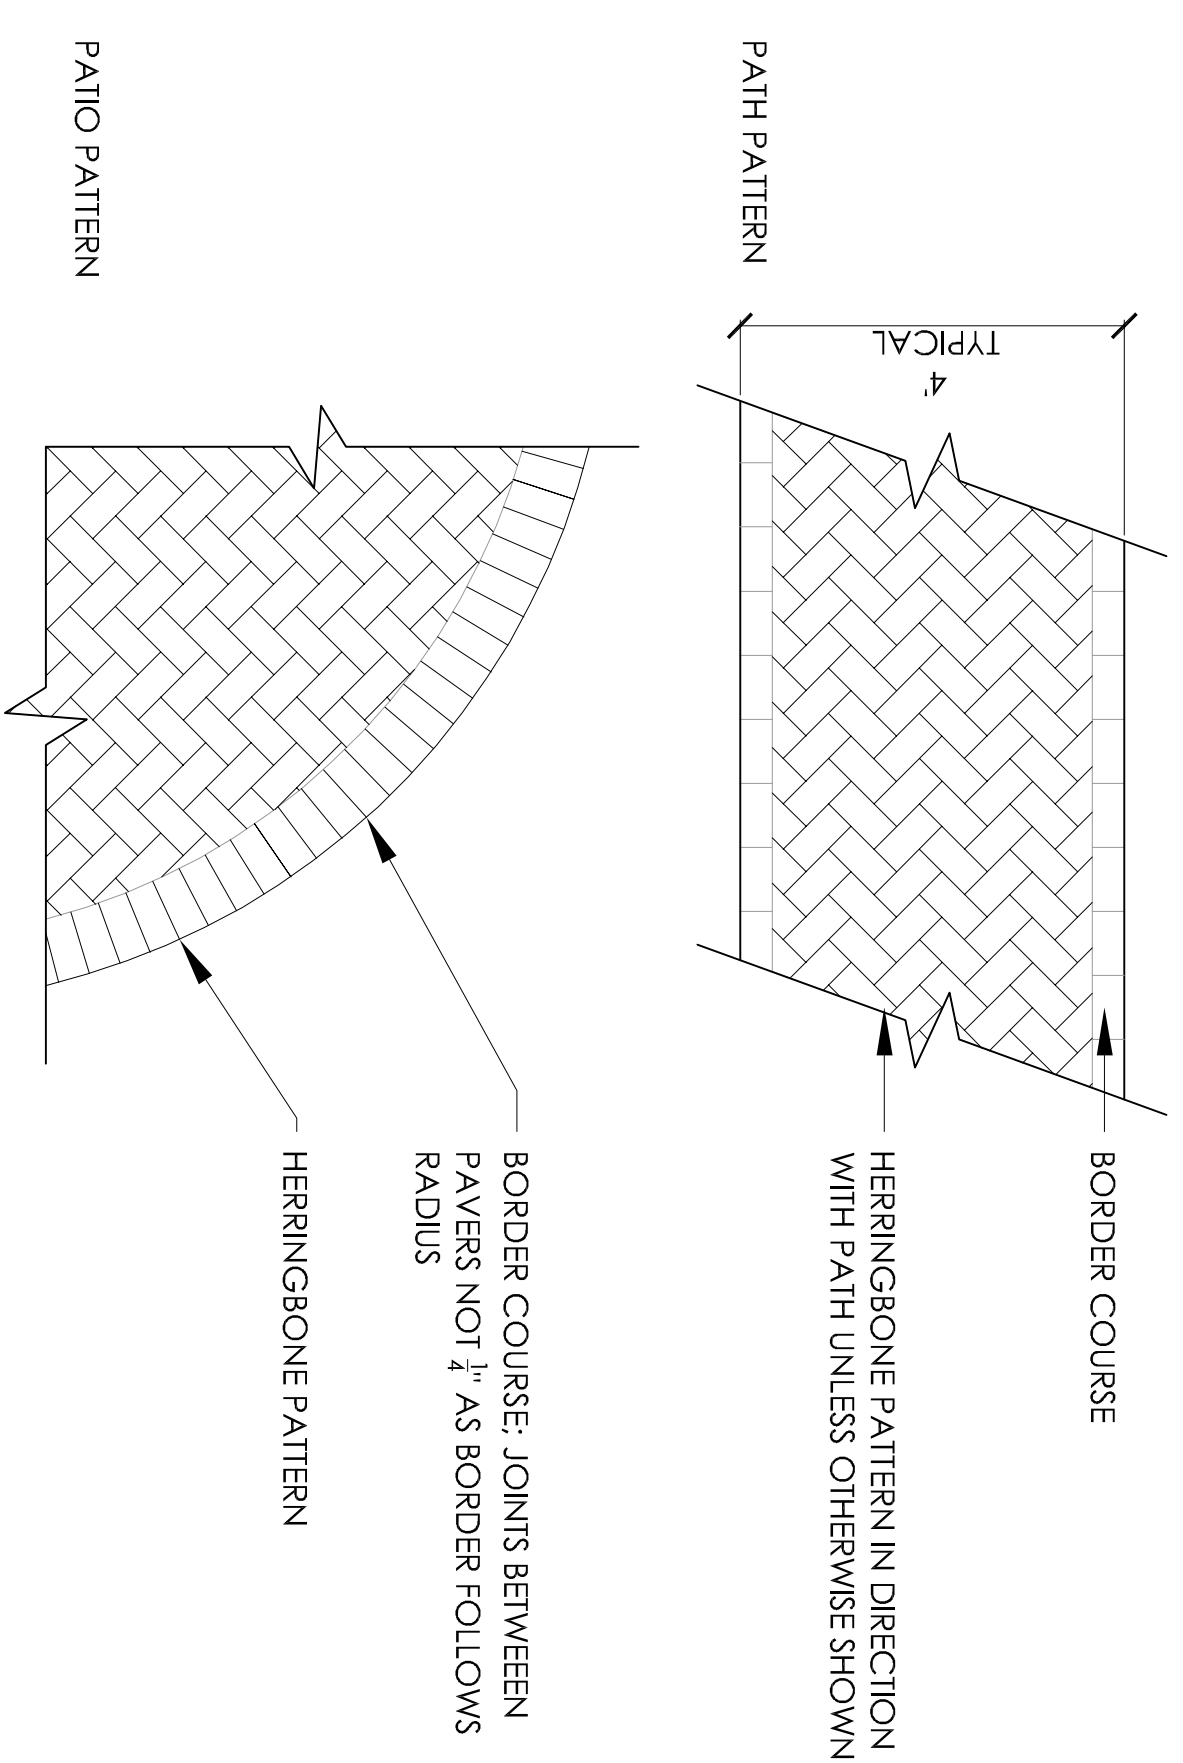


2 PAVING PATTERNS
SCALE: 1/2" = 1'-0"

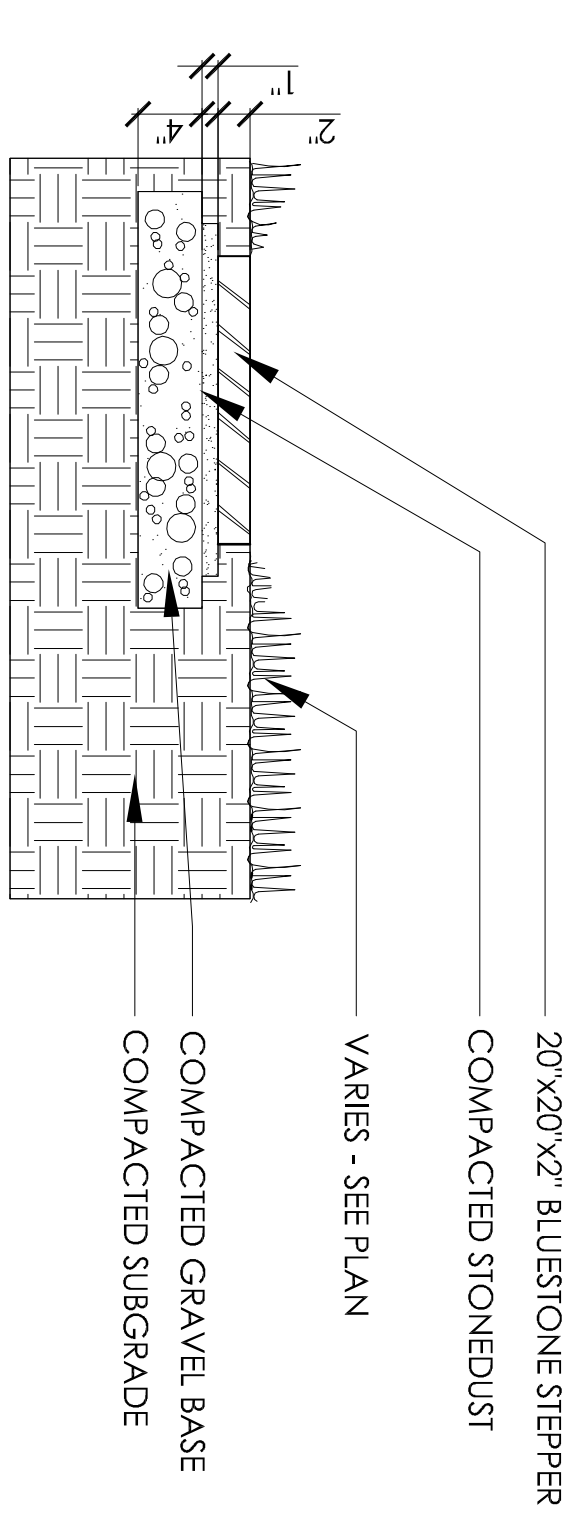


3 STEPPING STONE
SCALE: 1" = 1'-0"

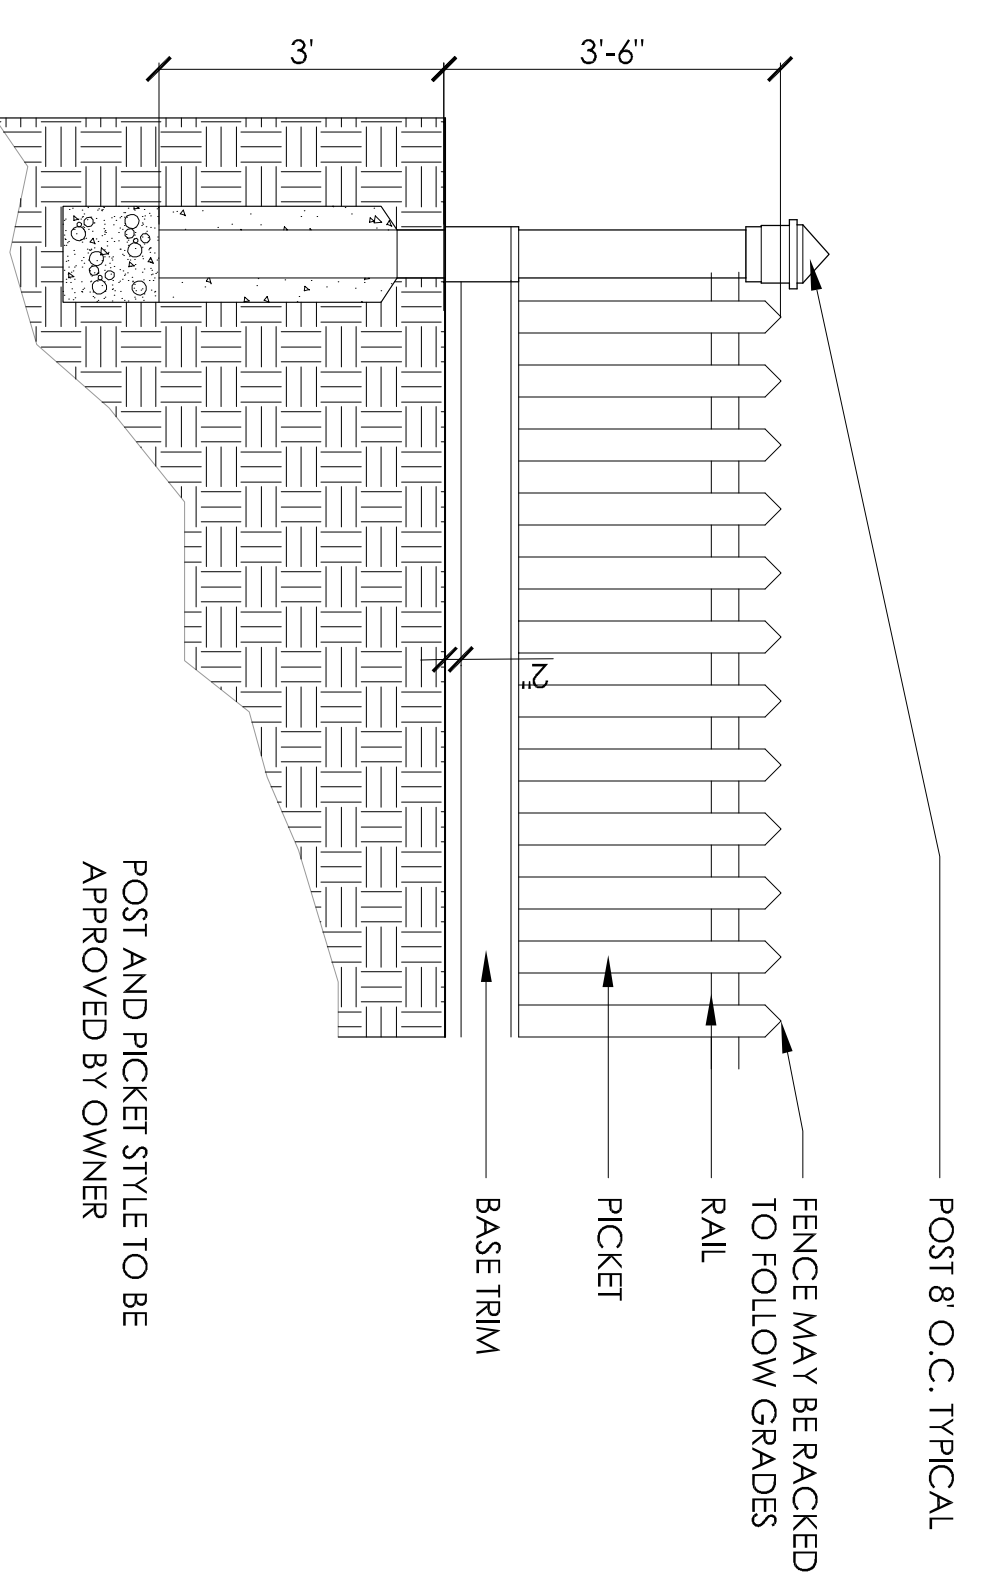


4 PICKET FENCE
SCALE: 1/2" = 1'-0"

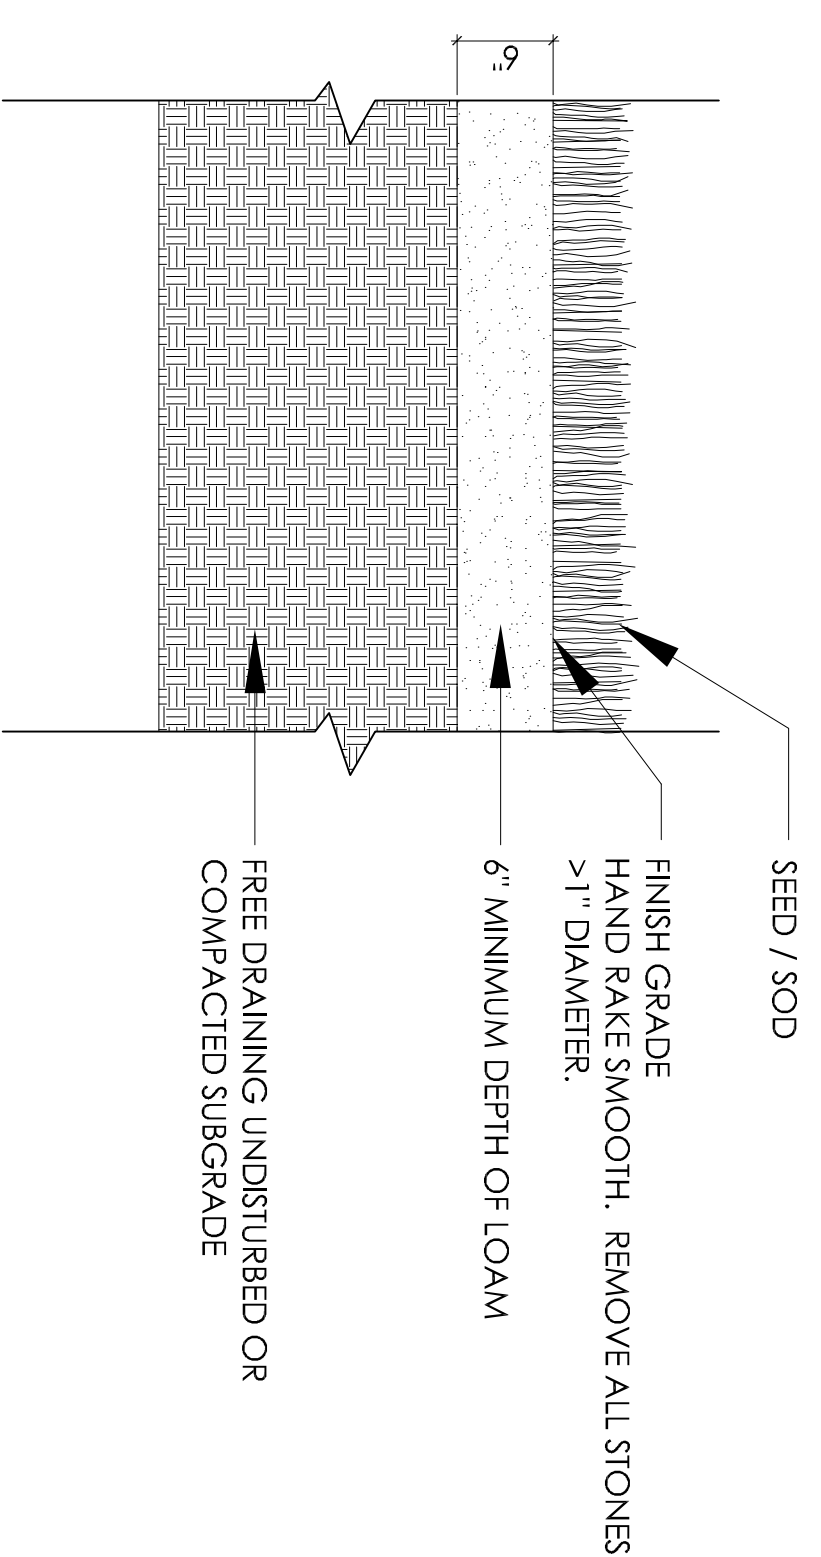

5 LAWN
SCALE: 1" = 1'-0"

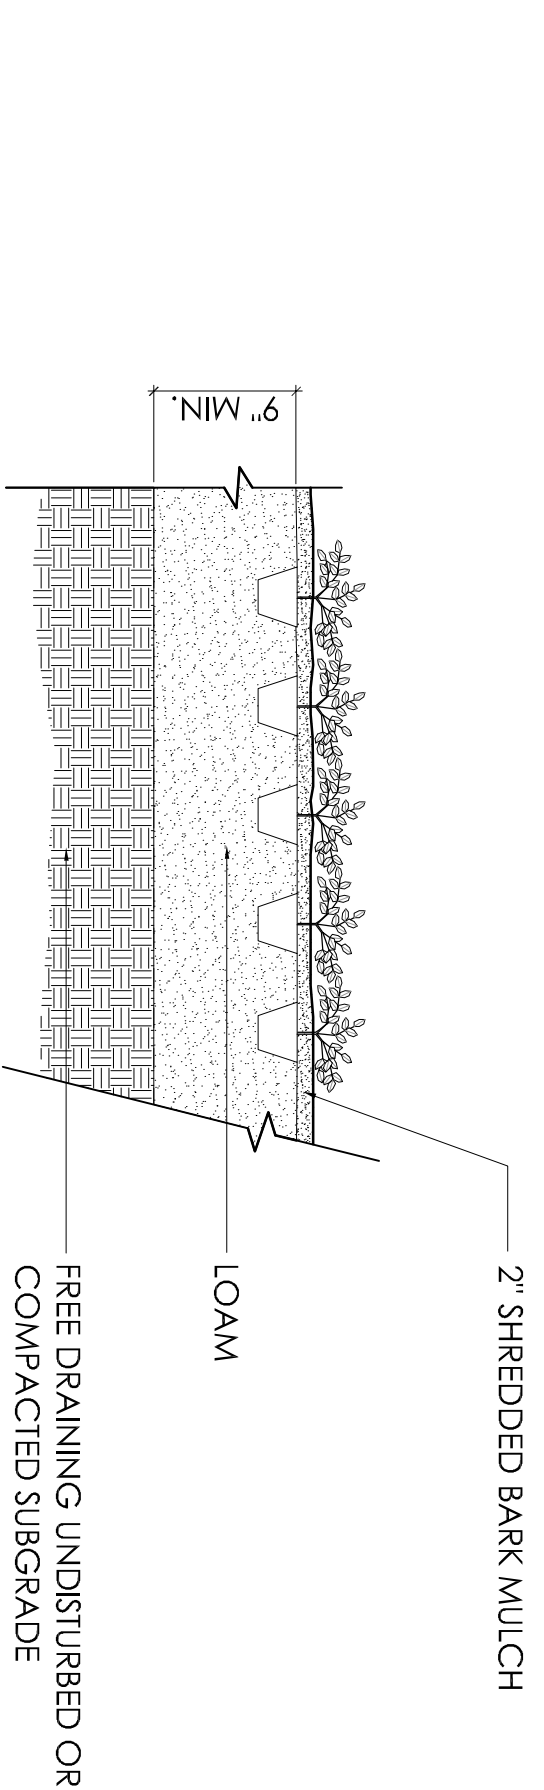


6 GROUND COVER
SCALE: 1" = 1'-0"

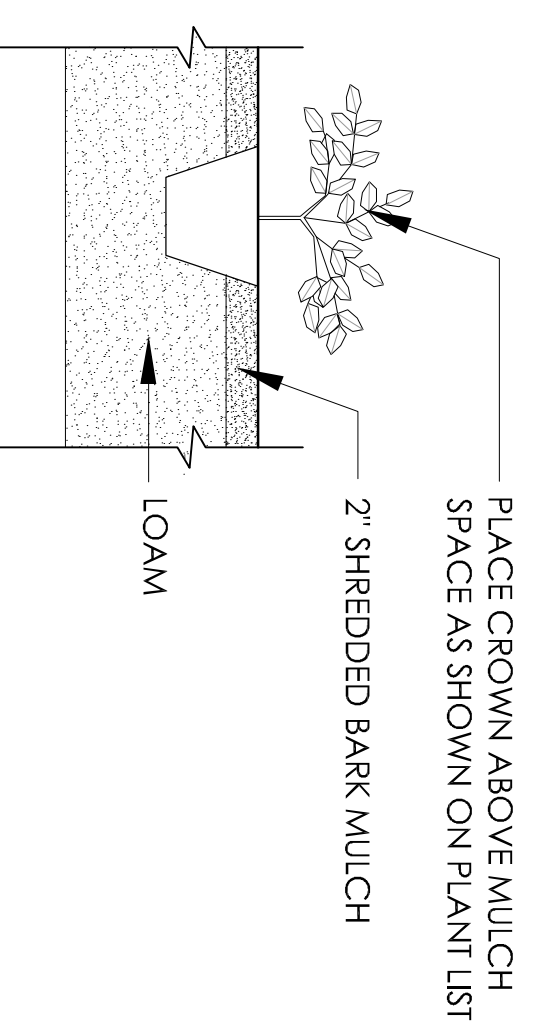


7 PERENNIALS
SCALE: 1" = 1'-0"

NOTE: 1) SEE PLANTING PLAN FOR PLANT SPACING
2) PLANTS TO BEAR SAME RELATIONSHIP TO FINISHED GRADE AS TO PREVIOUS GRADE

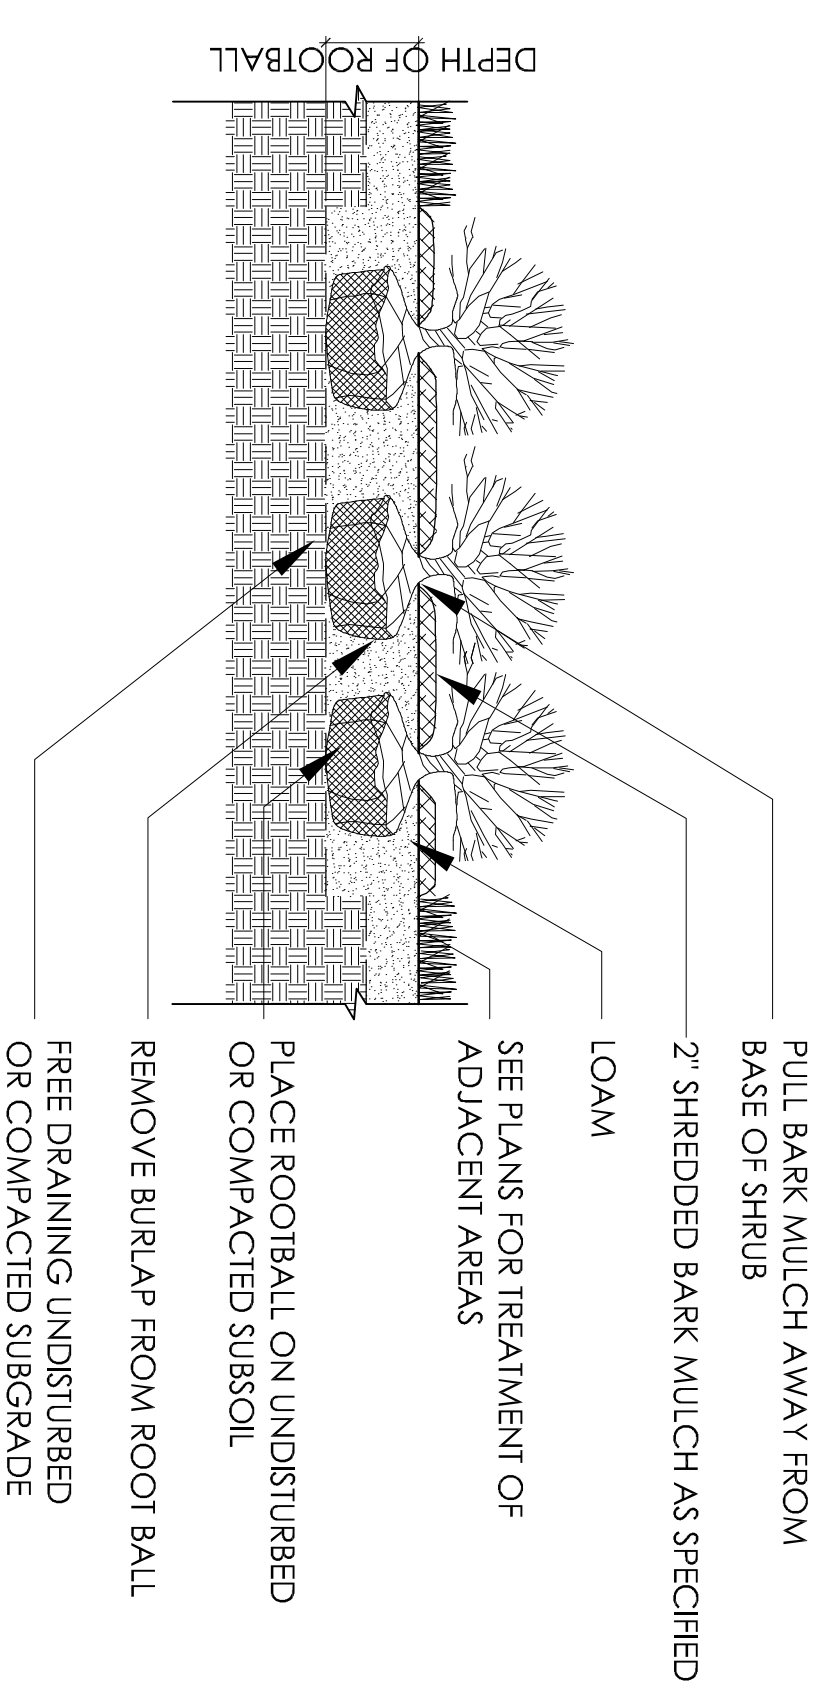

8 SHRUBBERY
SCALE: 3/8" = 1'-0"

NOTE: 1) SEE PLANTING PLAN FOR PLANT SPACING
2) PLANTS TO BEAR SAME RELATIONSHIP TO FINISHED GRADE AS TO PREVIOUS GRADE

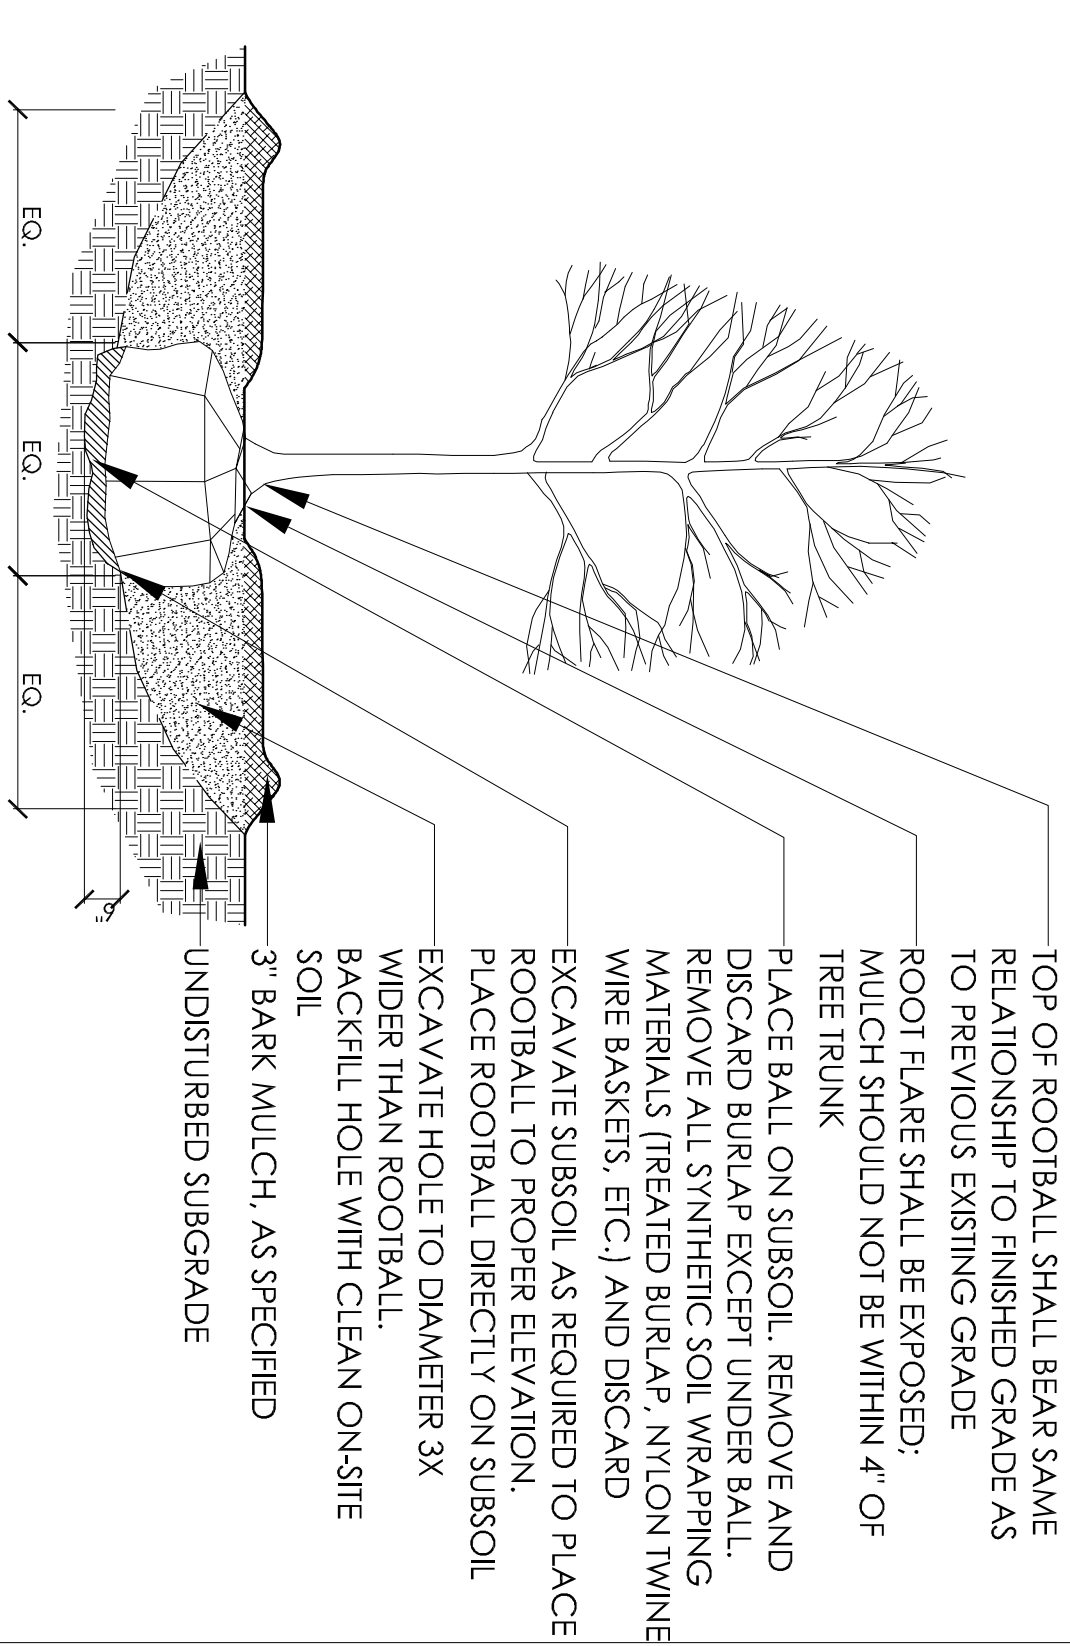

9 TREES
SCALE: 3/8" = 1'-0"

ISSUED	
1	10.13.14 REVIEW AND COORDINATION
2	
3	
4	
5	

SITE DETAILS
SCALE: AS NOTED

5 - 7 ELM STREET
NEWTON, MA

RYAN ASSOCIATES
LANDSCAPE ARCHITECTURE AND PLANNING
Building 4
144 Moody Street
Waltham, MA 02453
ph: 781.314.0401
fx: 781.314.0150

L-4.0