

37'-0" +/-

13'-0" +/-

10'-6" +/-

↑ Addition

2nd floor plan


Scheme  
 ▲  
 1/4" scale.

← Addition

22 Oct '19


**ARCHITECTS 2**

20 WOODWARD STREET, NEWTON HIGHLANDS, MA 02461  
 617-630-1999 MAIL@ARCHITECTS2BOSTON.COM

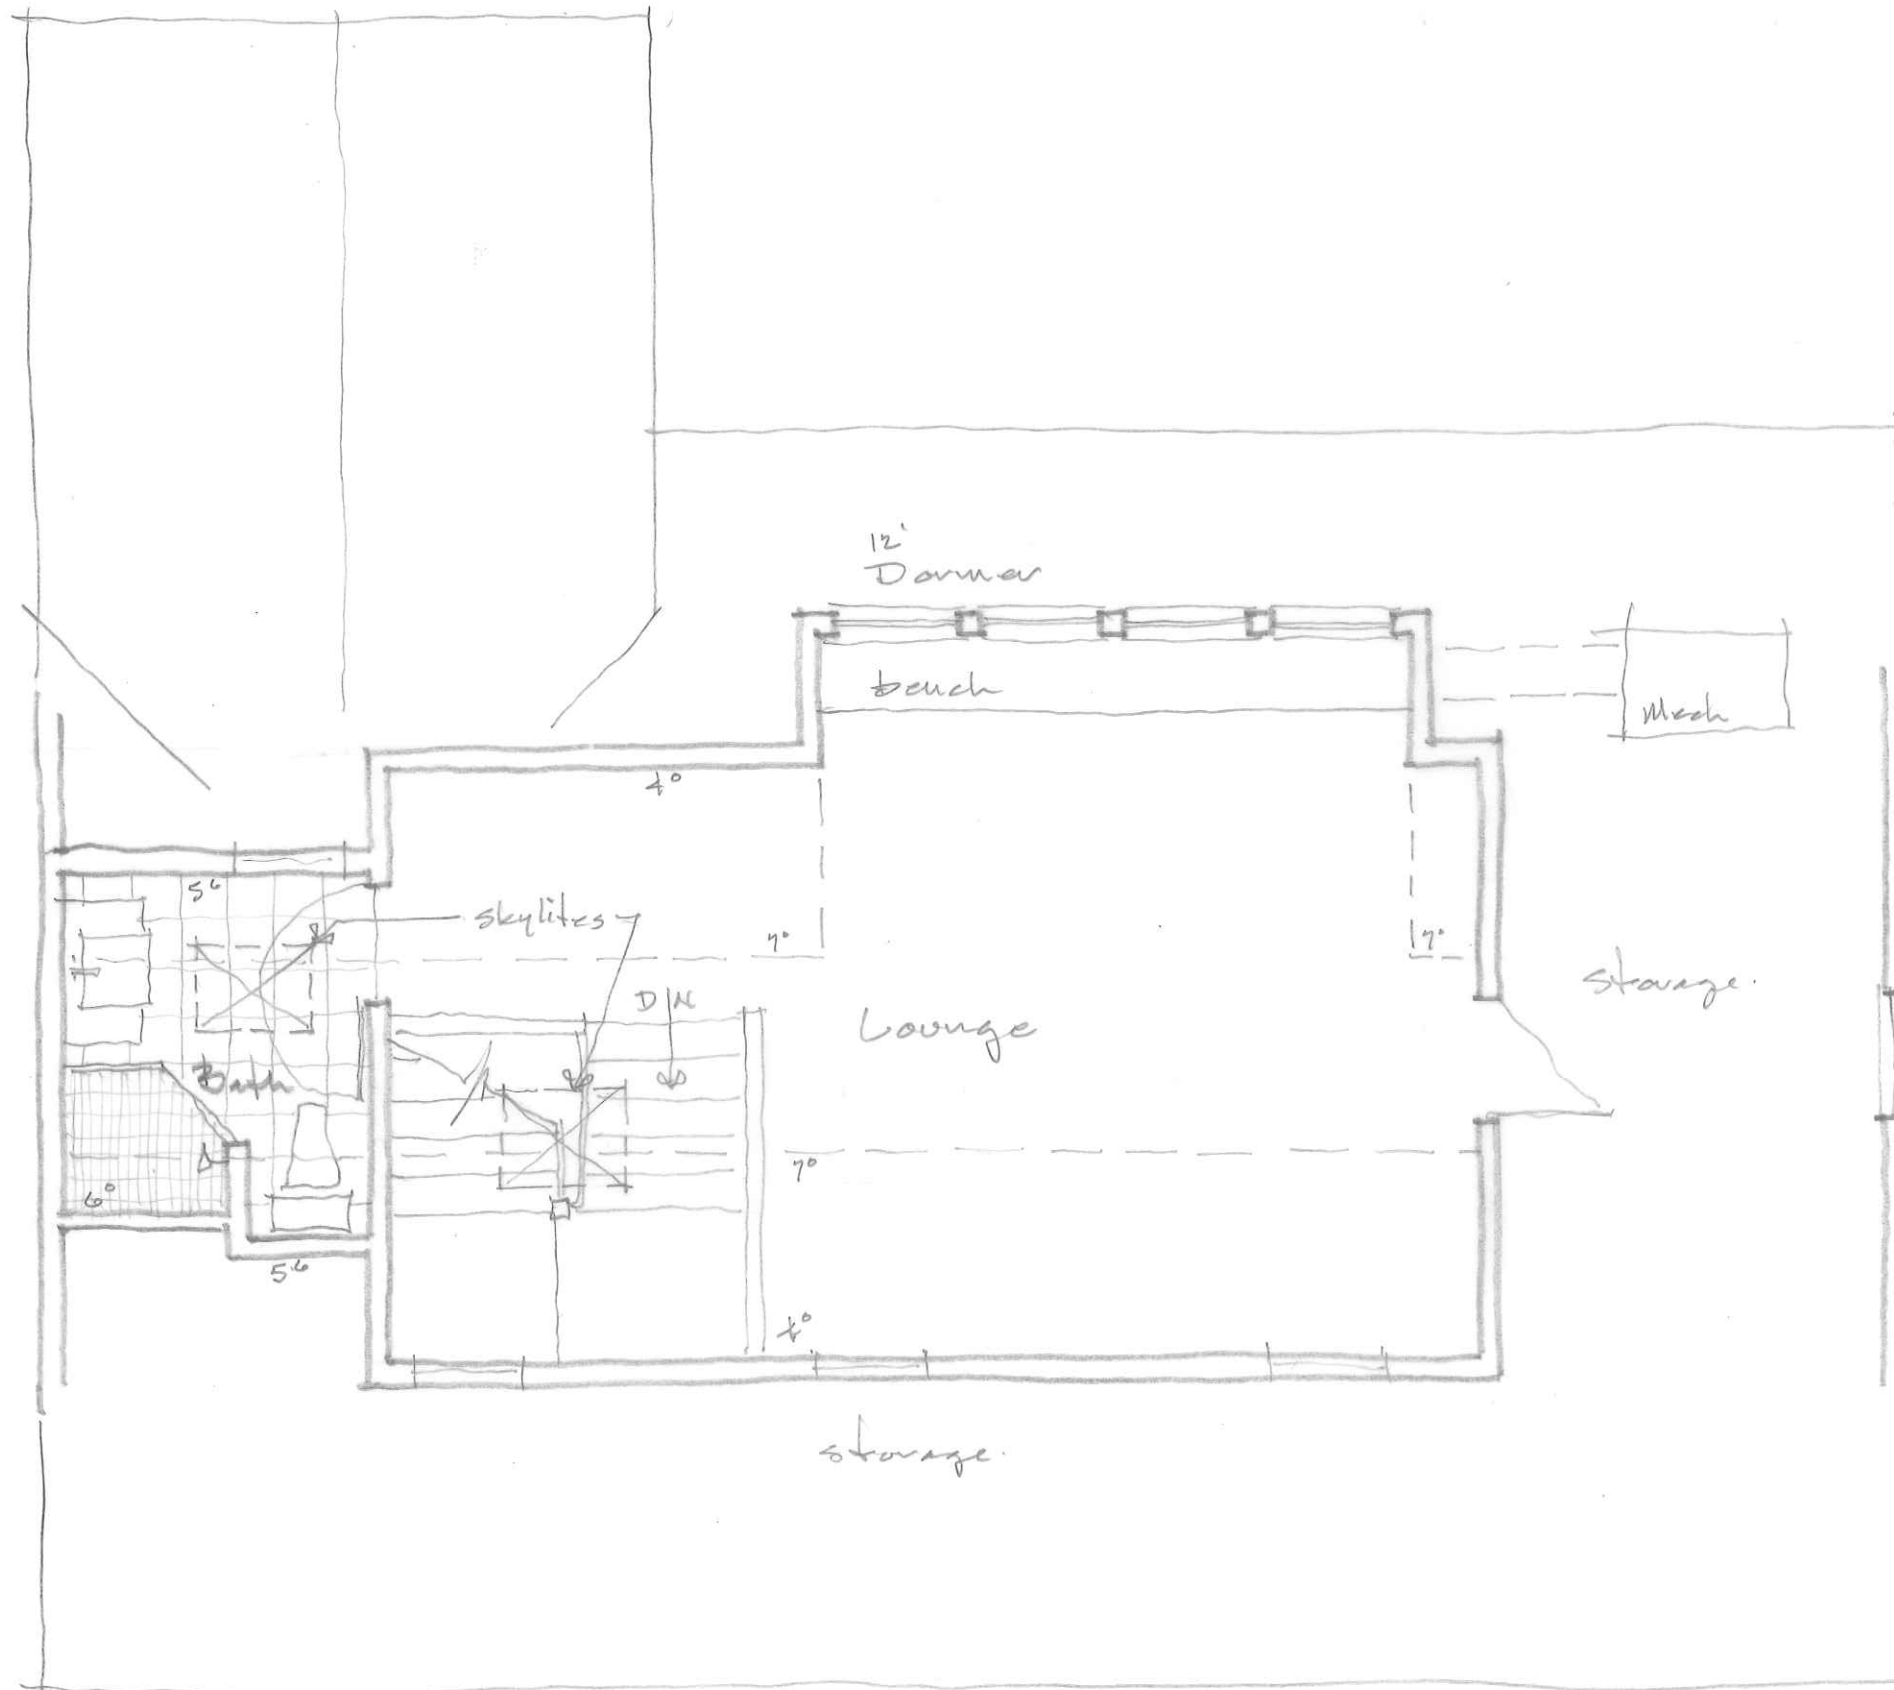

Attic plan  
Scheme C  
 1/4"  
 Add  
 Alternate



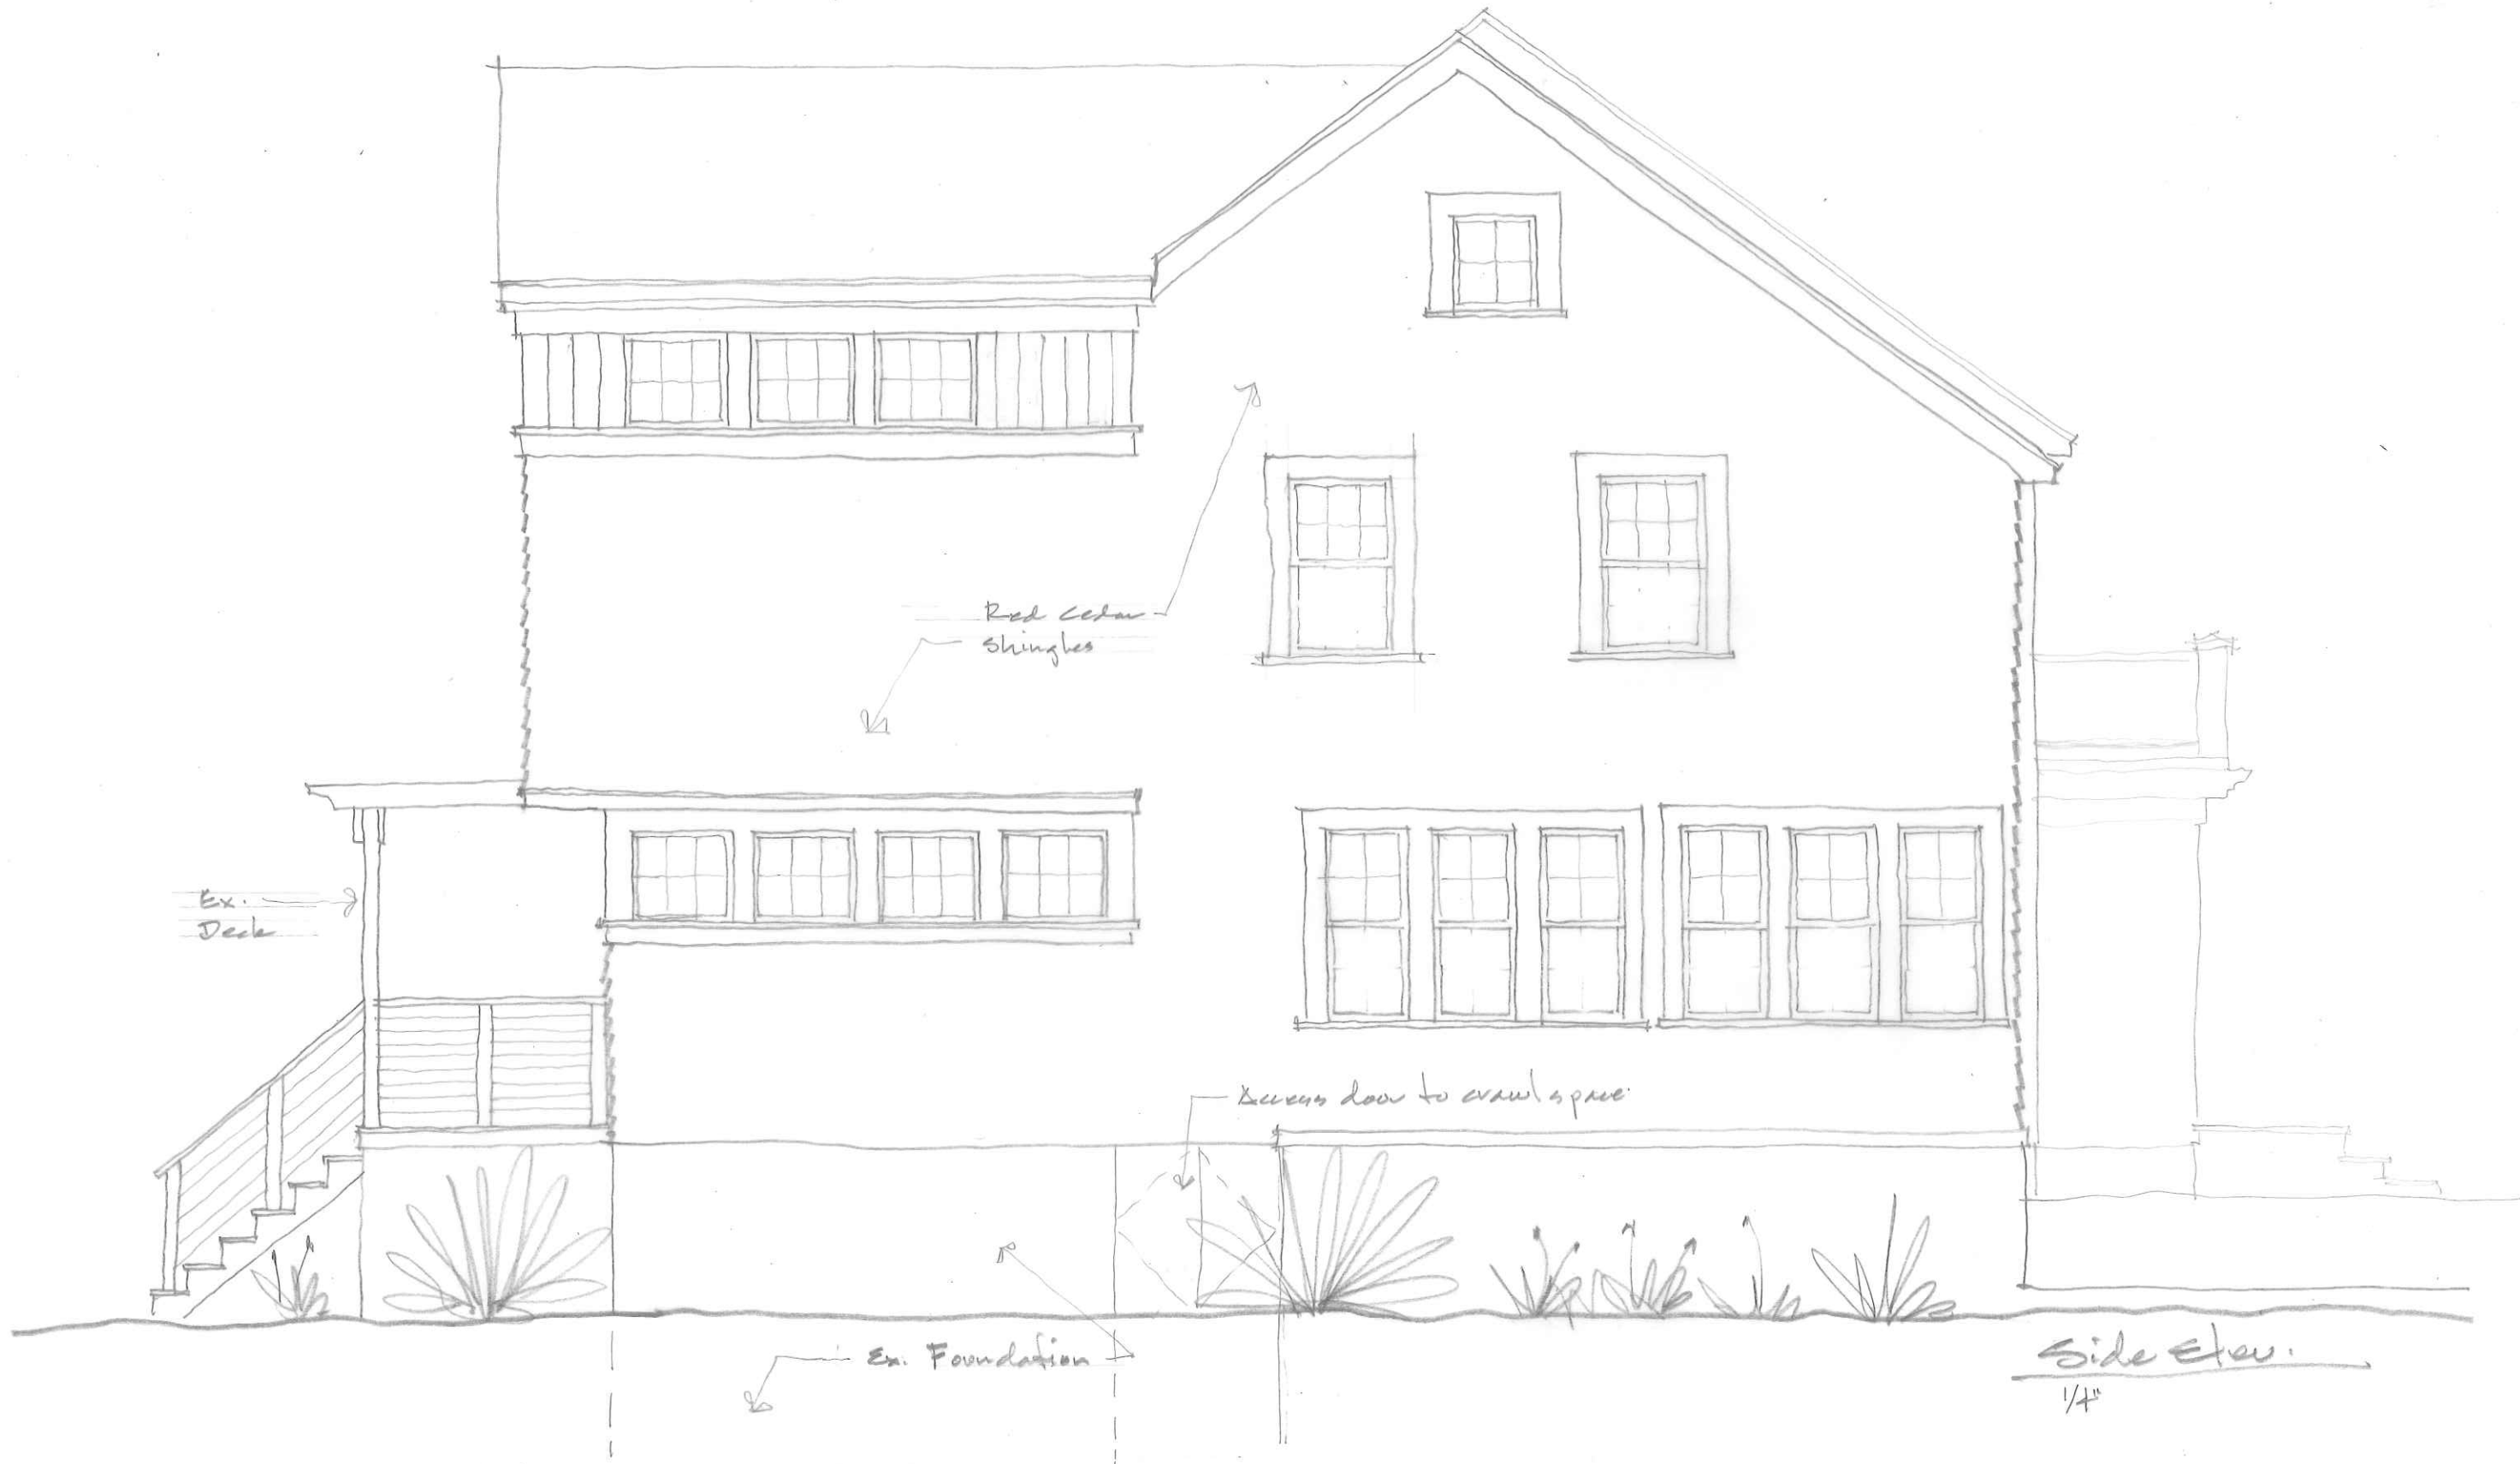



Dormer  
Add Alternate →

↙  
New Roofing

shingle →


← tea cedar

← New  
Addition


Ex.  
Deck

Back Elev.  
1/4"



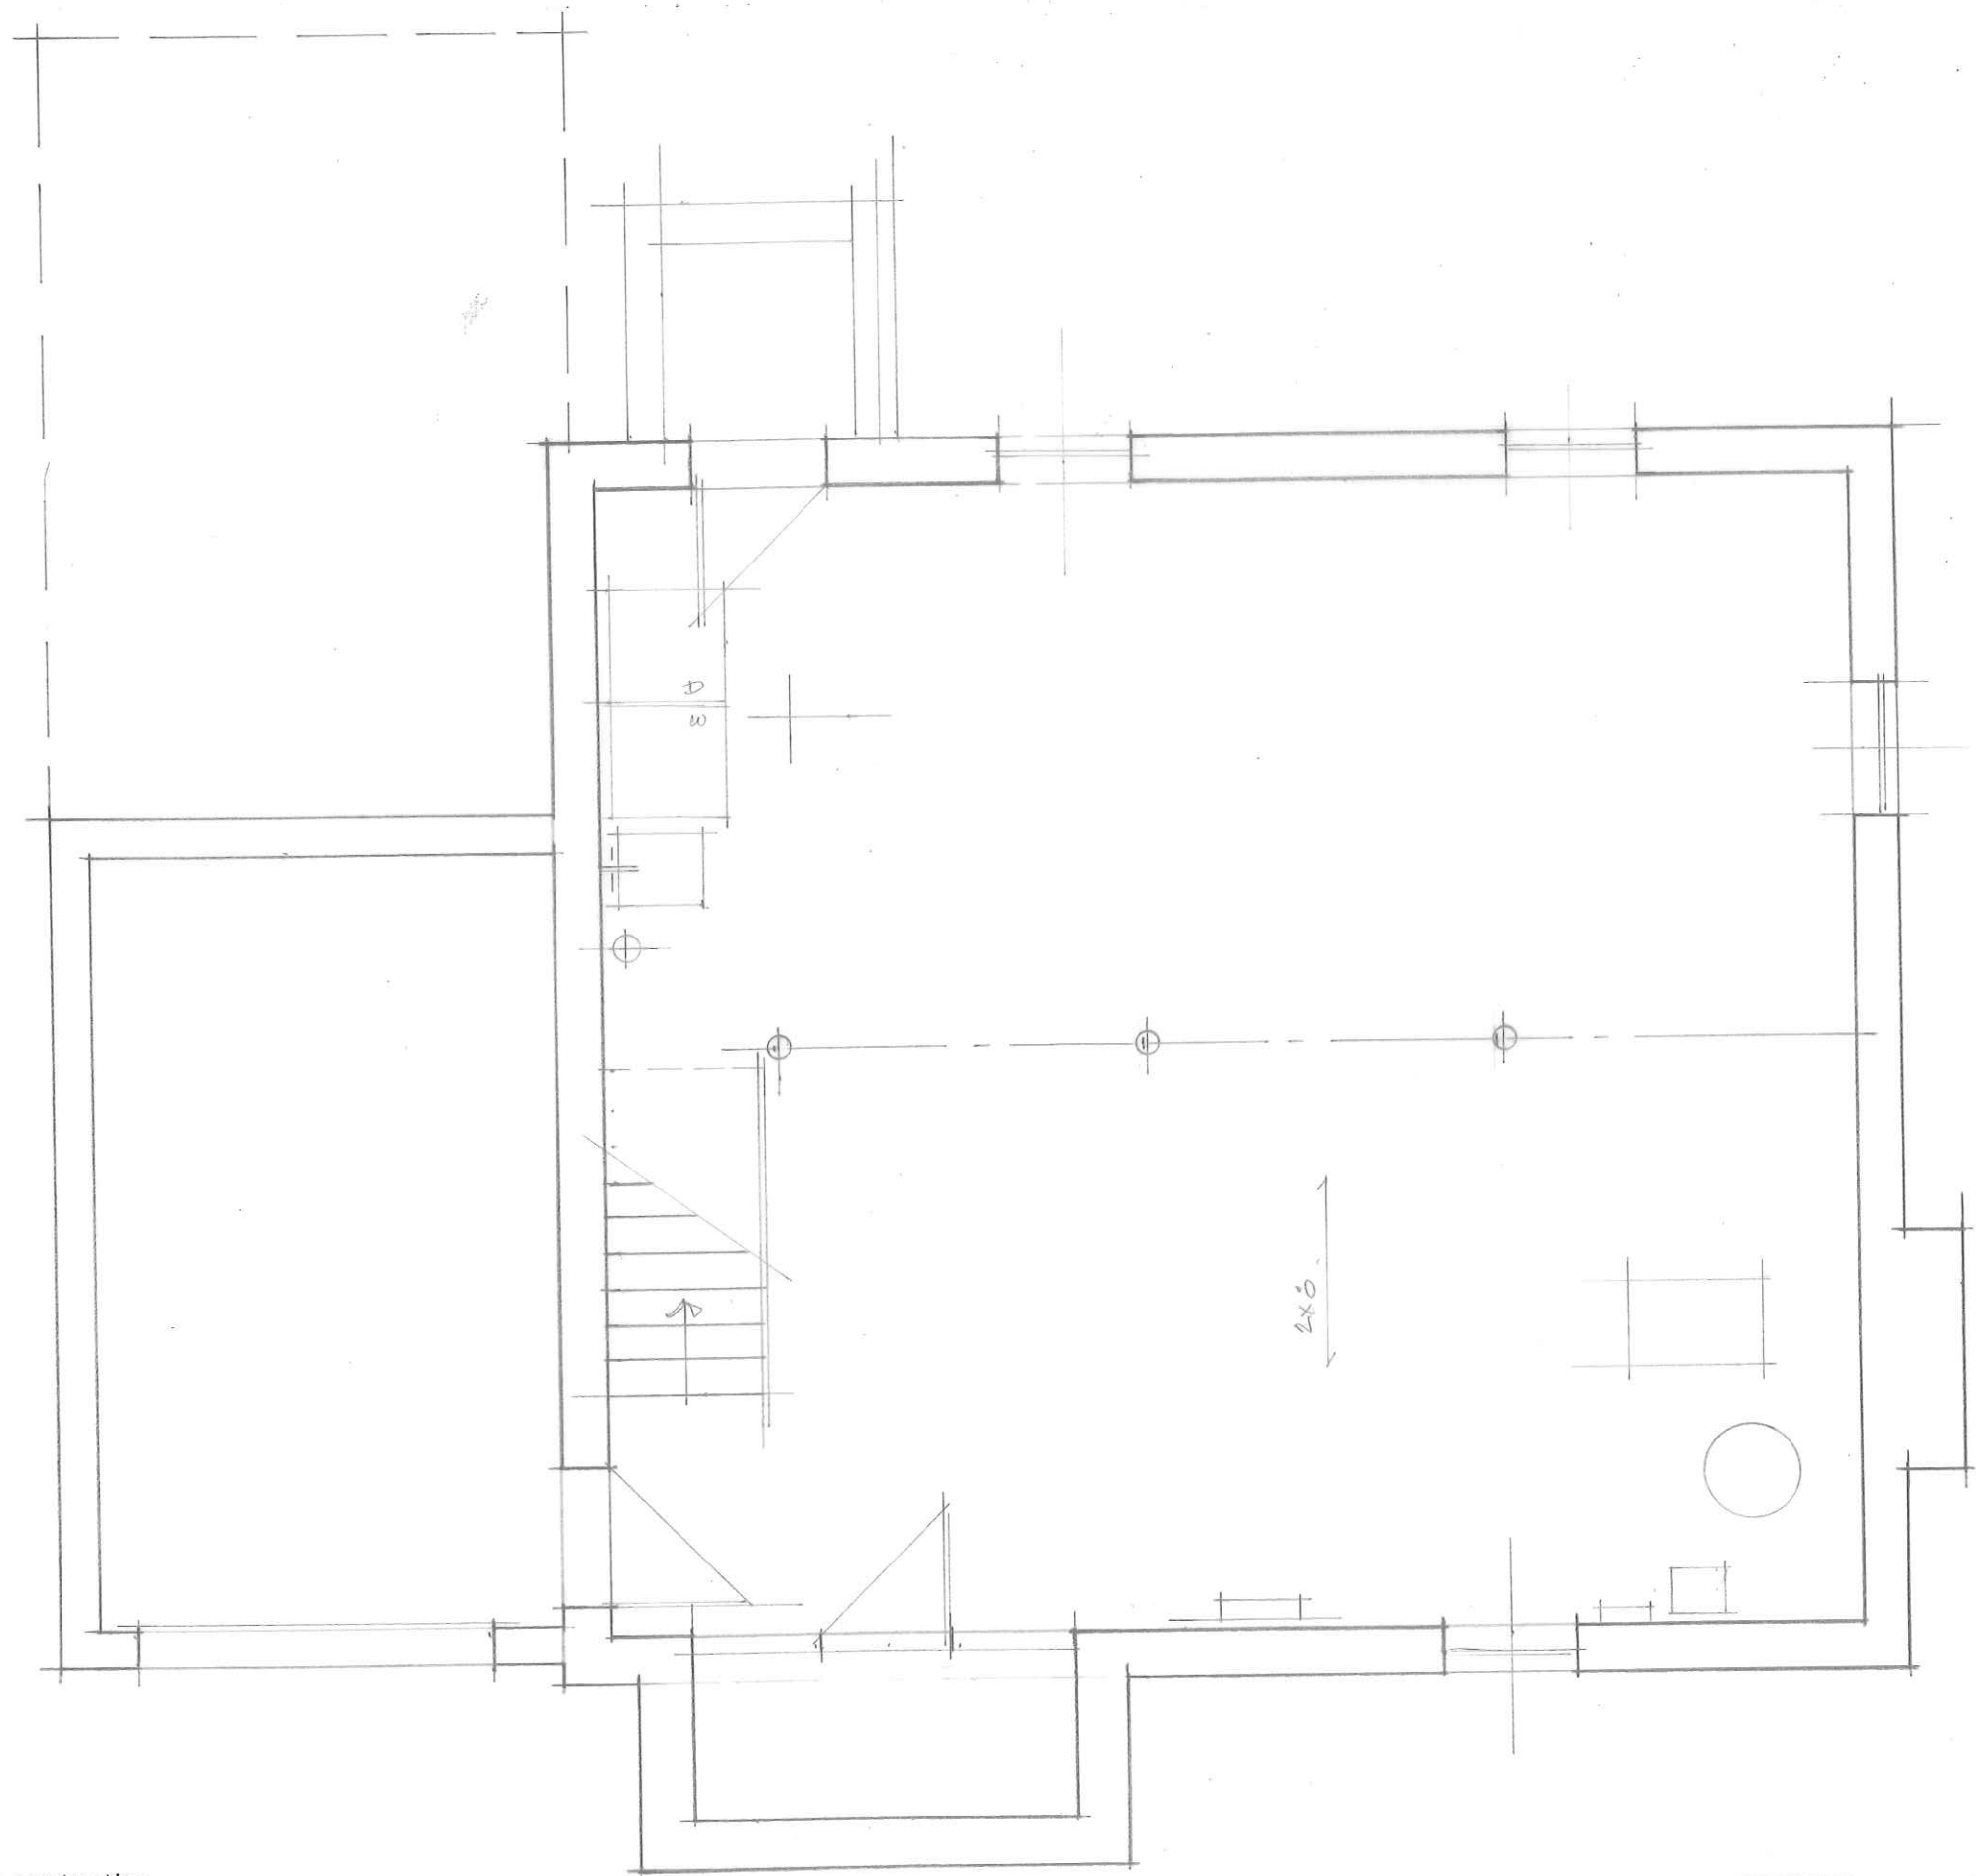


Existing  
Basement  
1/4"

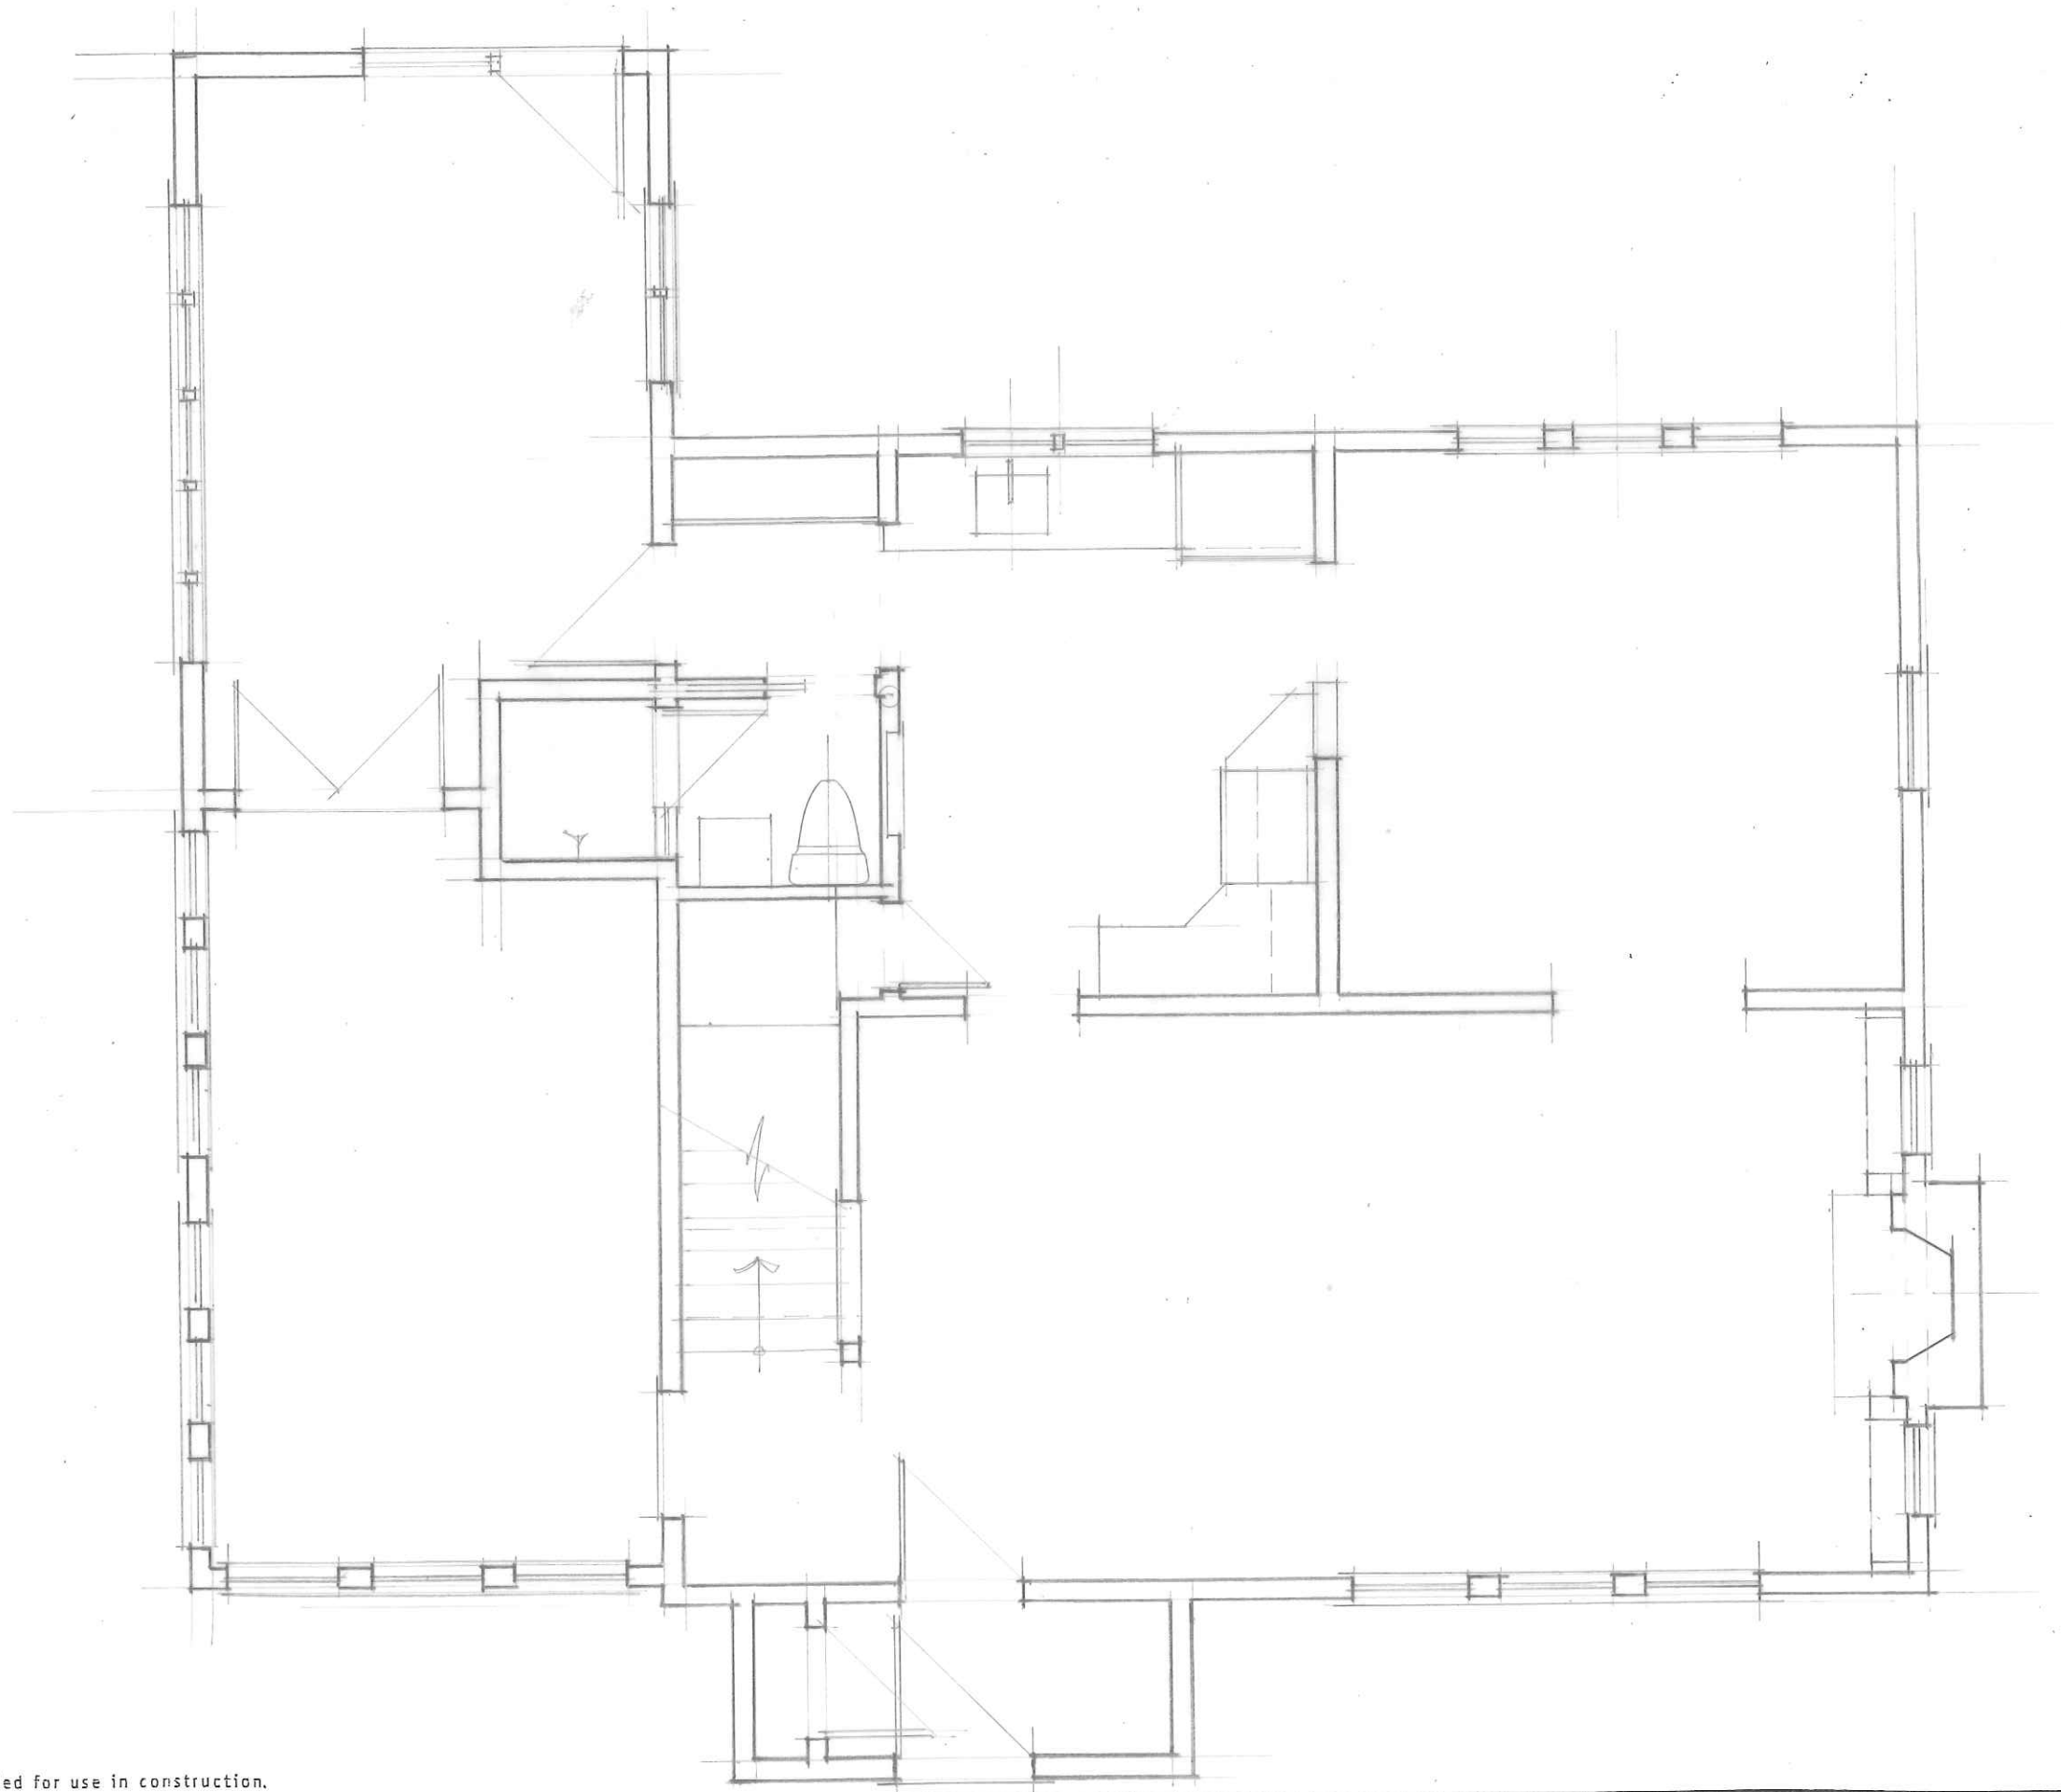

*Existing  
First Fl.*  
1/4"



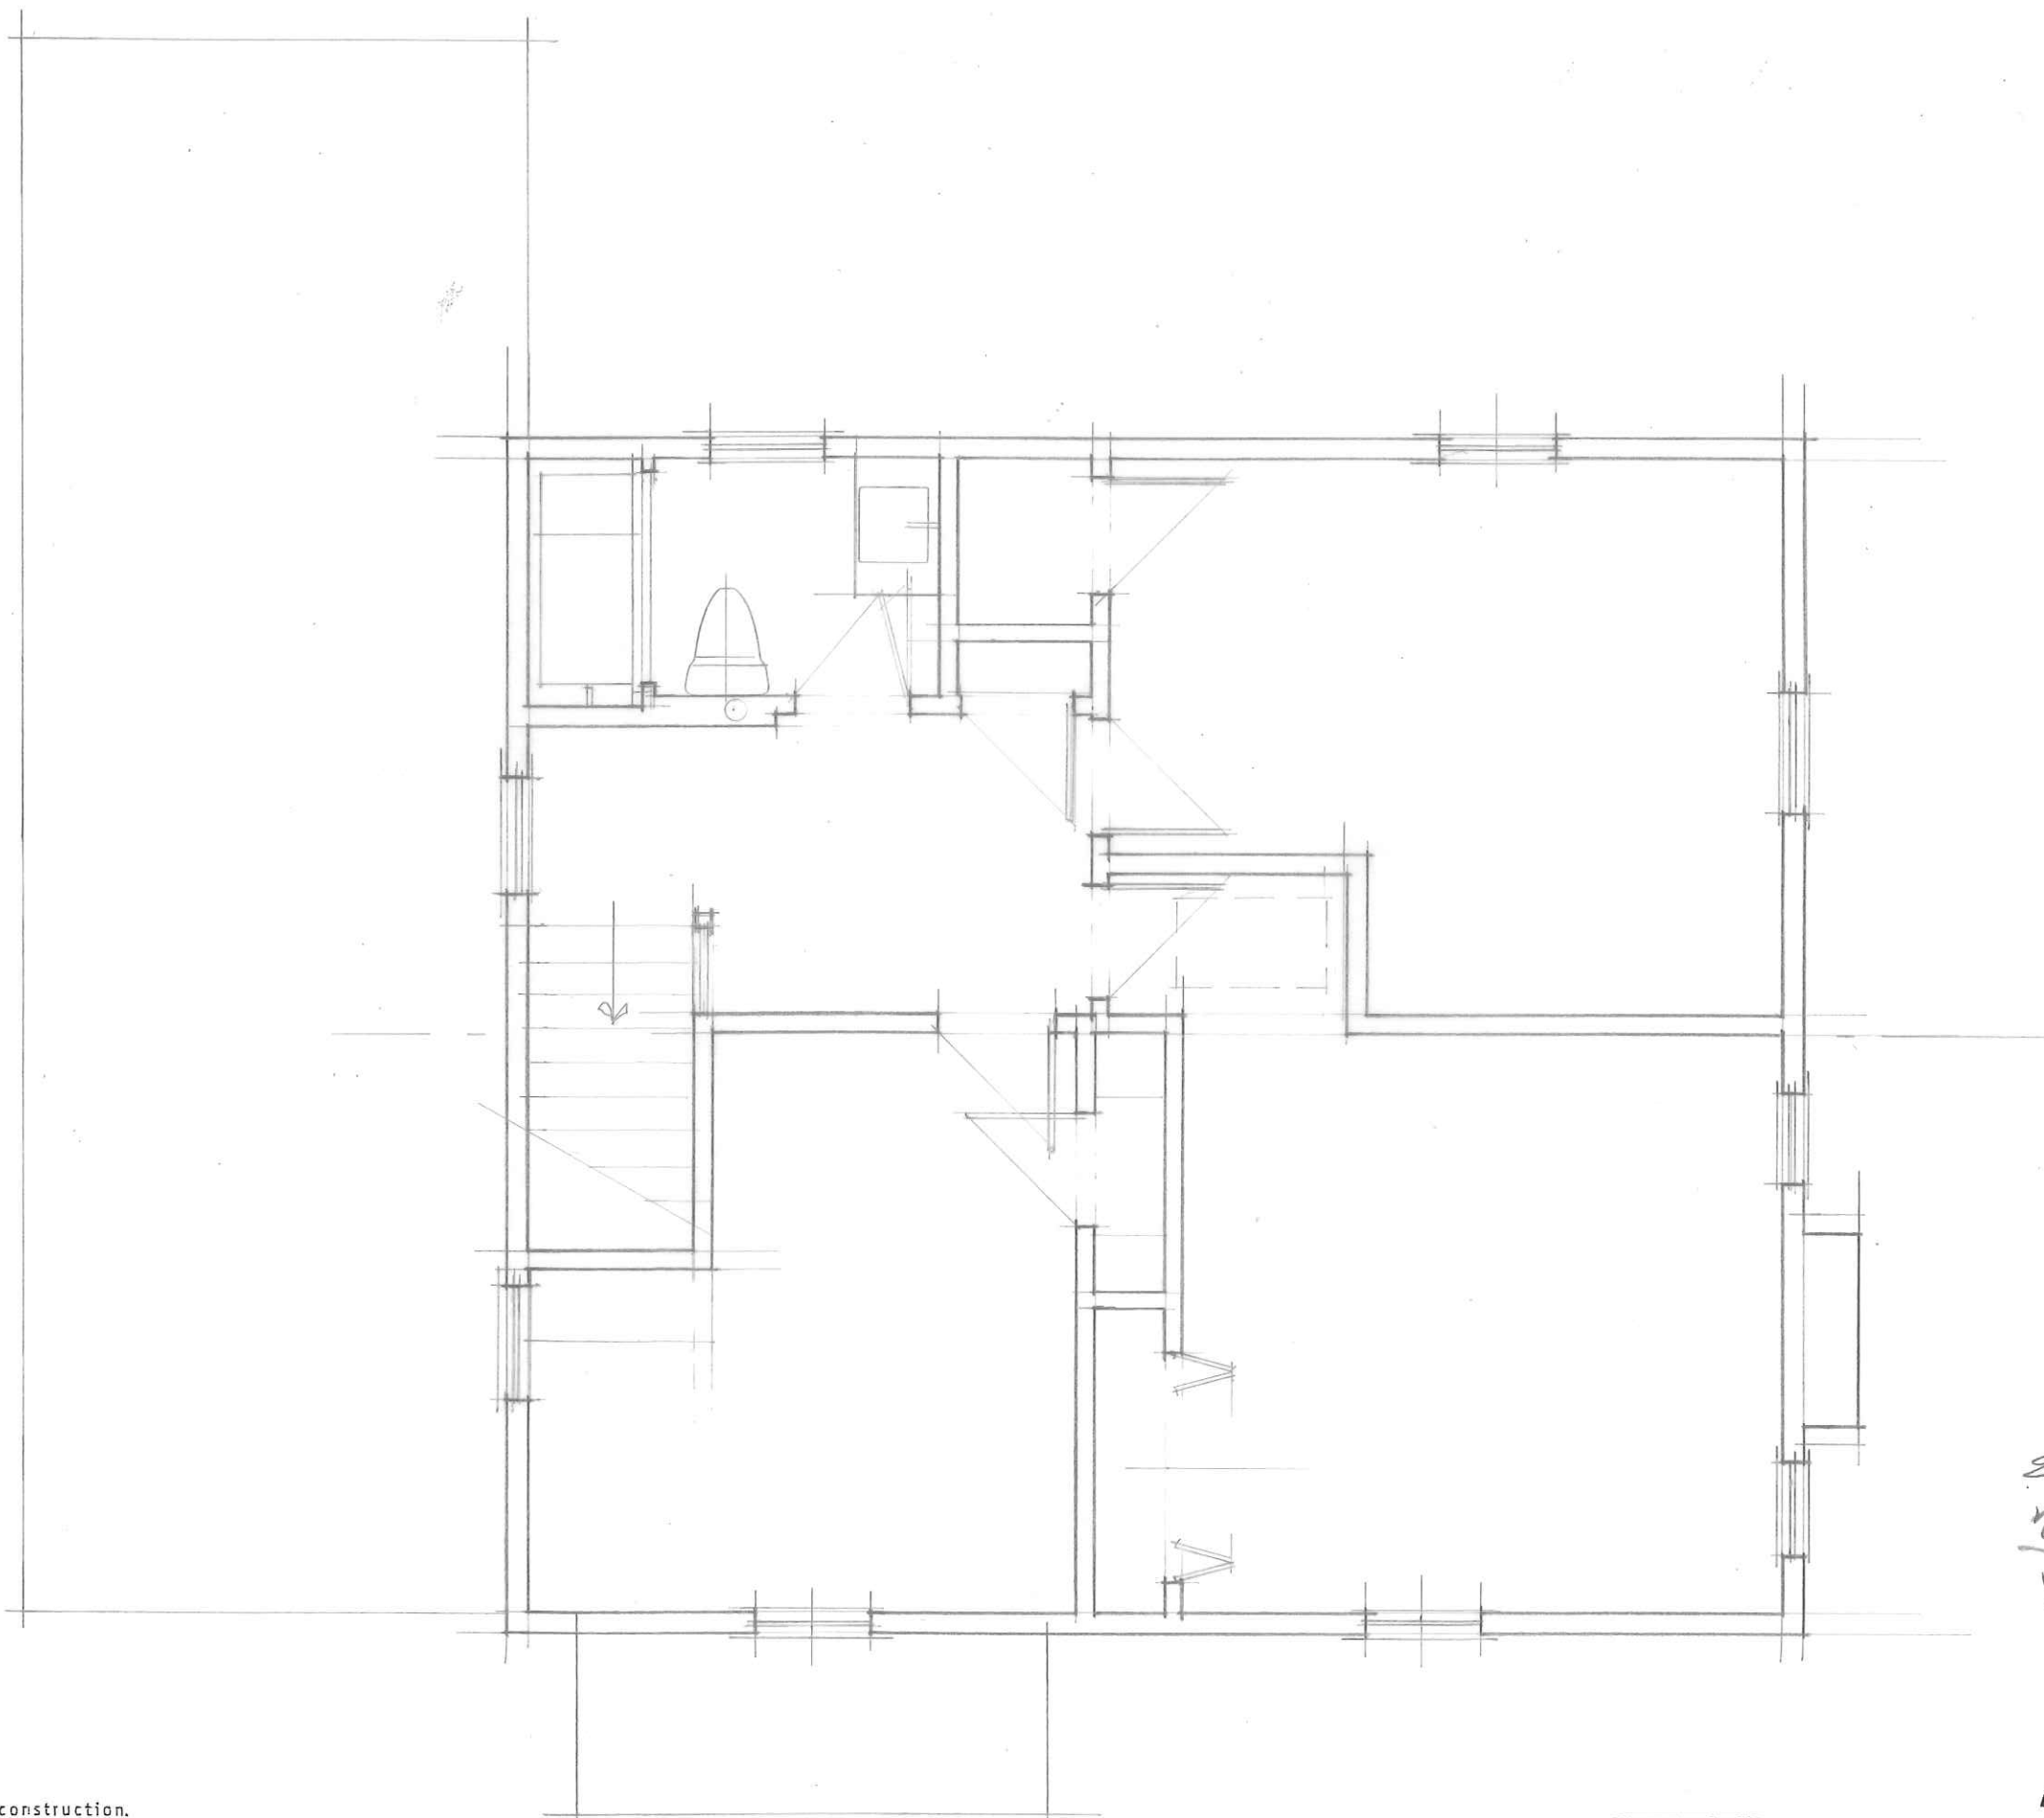

Existing  
2nd floor  
1/4"

