
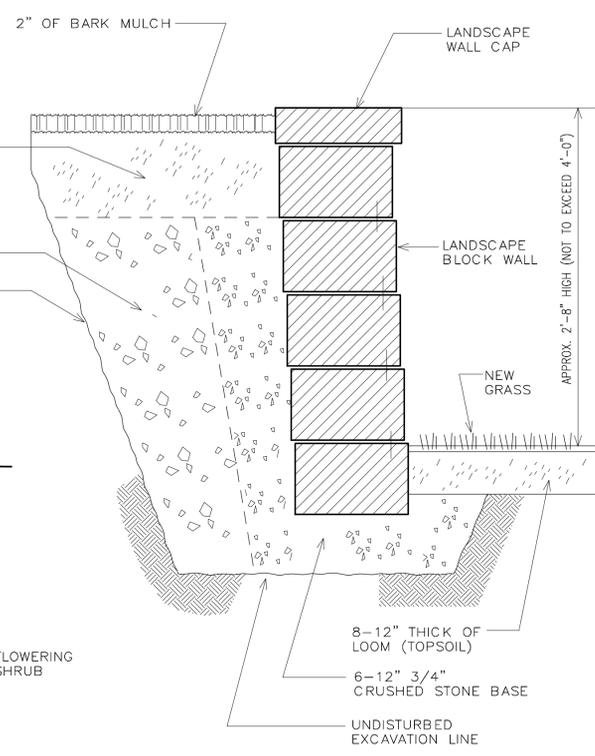


EXISTING PARTIAL PLAN
SHOWS EXISTING BRICK AND CONCRETE PATIO TO BE REMOVED

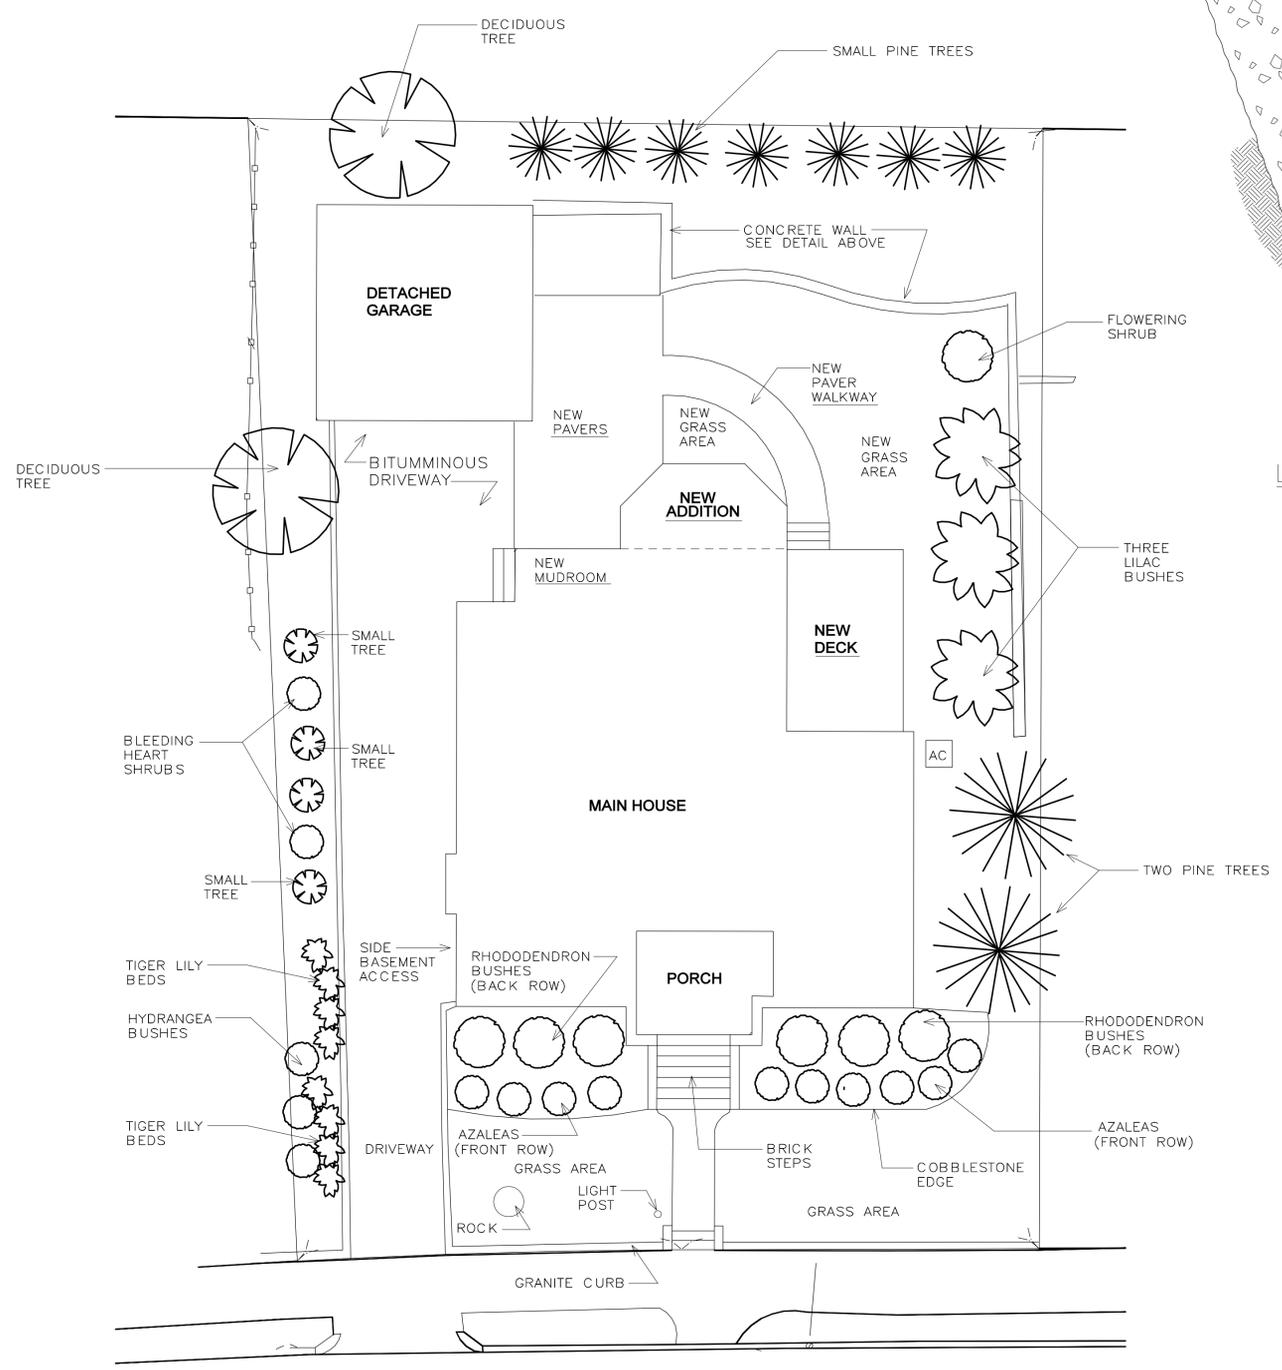


LANDSCAPE RETAINING WALL
SCALE 1" = 1'-0"

LANDSCAPE PLAN

- 1) LANDSCAPE AND HARDSCAPE SHOWN IS EXISTING UNLESS NOTED OTHERWISE
- 2) NEW STRUCTURES AND ELEMENTS NOTED AS NEW I.E. REAR ADDITION AND DECK

SCALE 1/8" = 1'-0"

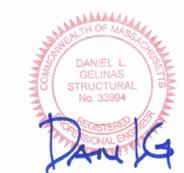

GSE Job 11180
Aug 29, 2012

GENERAL CONTRACTOR

J. L. OSLAN
235 BILLERICA ROAD
CHELMSFORD, MA

SITE LOCATION

54 OXFORD STREET
NEWTON, MA

REVISION	DATE	DESCRIPTION
0	6/6/12	FINAL PLAN

JOB NO.
SHEET NO.
8