


FEINER RESIDENCE

20 FERNCROFT ROAD
NEWTON, MA


6/7/2016

20 Ferncroft - 2 - Arch (Ex).dwg


FEINER RESIDENCE	TITLE
20 FERNCROFT RD. NEWTON, MA	SCALE
Peter Sachs Architect N.C.A.R.B. - A.I.A.	Date & Revision
20 Hunter St.	05/29/15
Newton, MA 02465	
Tel.: 617-527-5777 or Cell 617-312-5045	EX-0
E-Mail: petersachs@gmail.com	
www.petersachsarchitect.com	


5/19/2015

20 Ferncroft - architectural.dwg

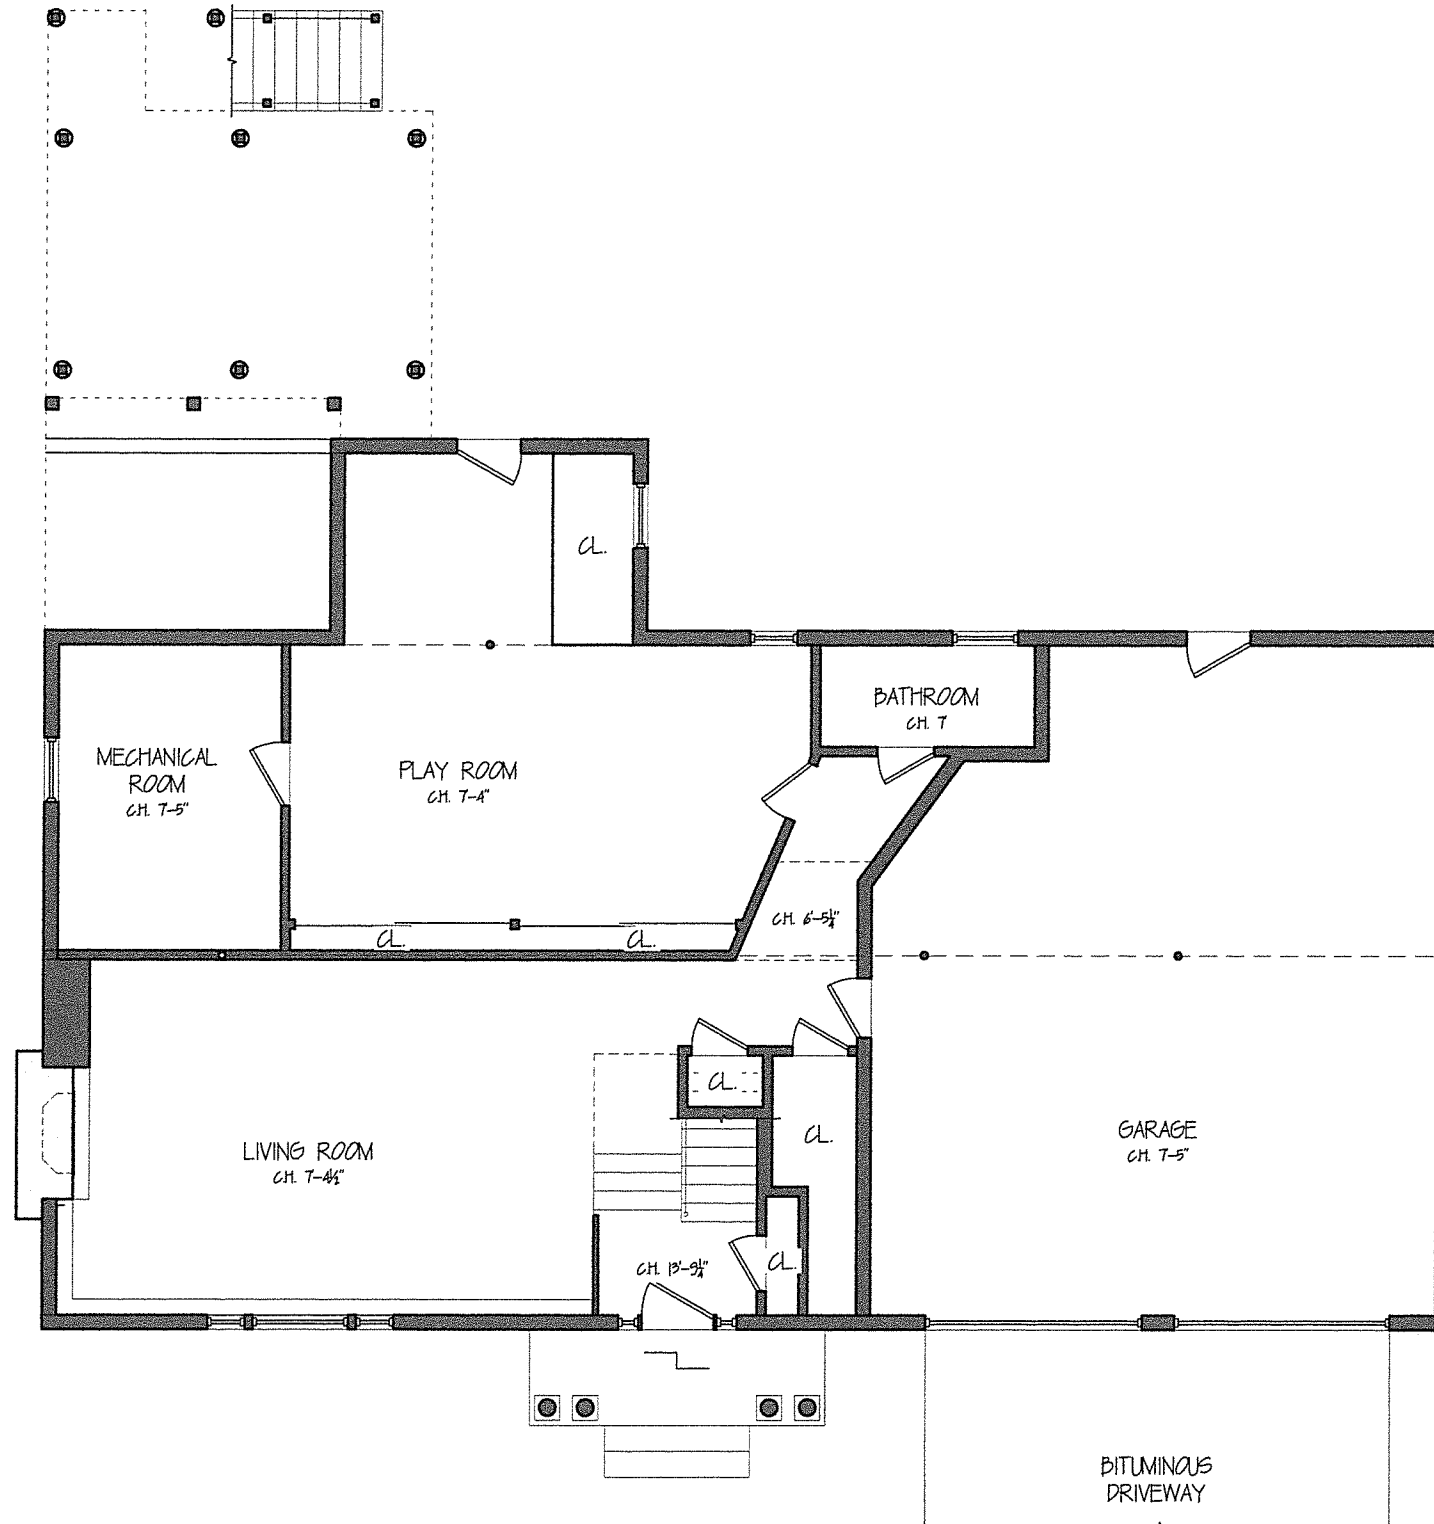


FIRST FLOOR
 1/8" = 1'-0"

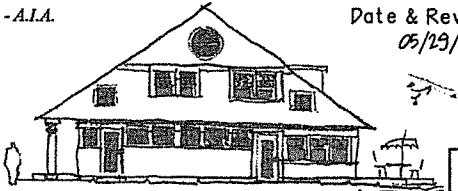FEINER RESIDENCE		EXISTING FIRST FLOOR PLAN	
20 FERNCROFT RD. NEWTON, MA		SCALE	1/8" = 1'-0"
Peter Sachs Architect N.C.A.R.B. - A.I.A.		Date & Revision	
20 Hunter St.		05/19/15	
Newton, MA 02465			
Tel: 617-527-5777 or Cell 617-312-5045		EX-1	
E-Mail: petersachs@gmail.com			
www.petersachsarchitect.com			

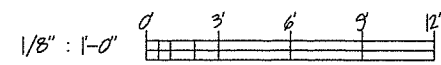





5/19/2015

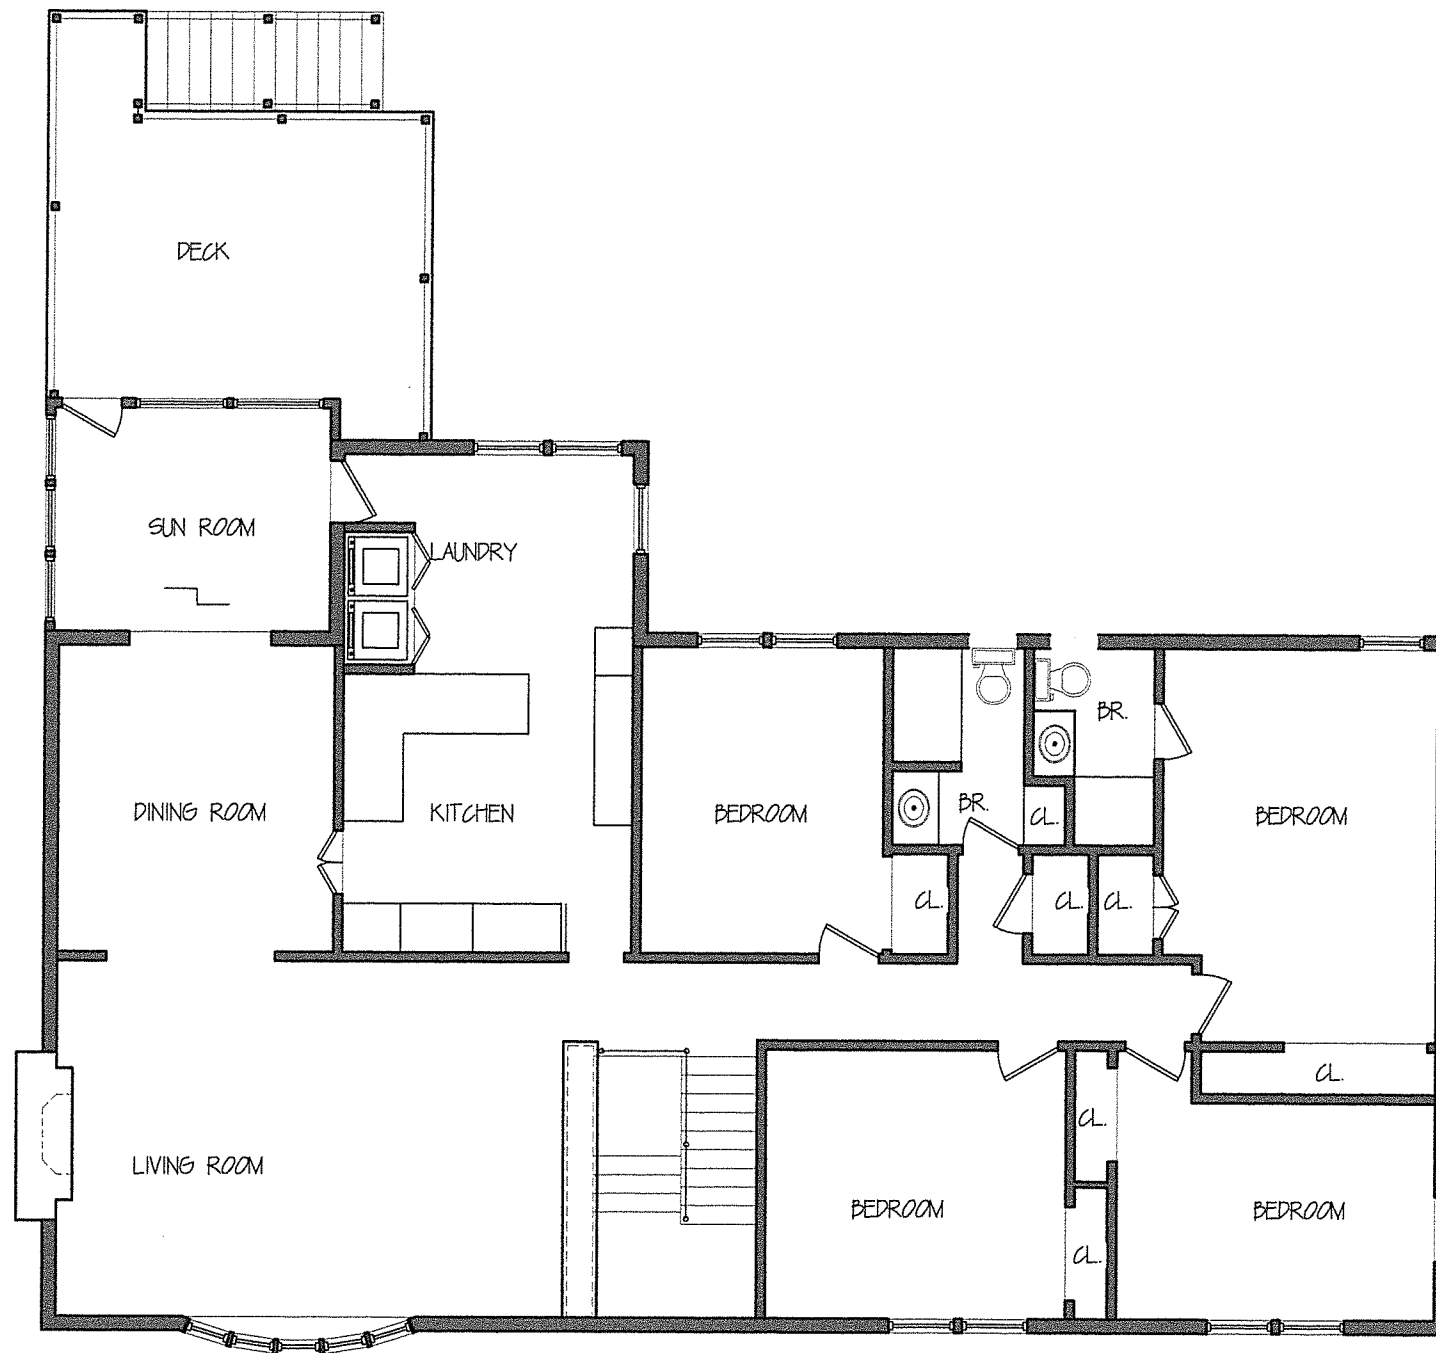20 Ferncroft - architectural.dwg

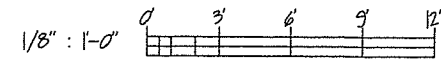


SECOND FLOOR

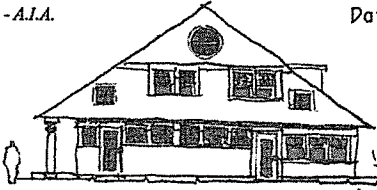


FEINER RESIDENCE		EXISTING SECOND FLOOR PLAN	
20 FERNCROFT RD. NEWTON, MA		SCALE	1/8" = 1'-0"
Peter Sachs Architect N.C.A.R.B. - A.I.A.		Date & Revision	
20 Hunter St.		05/19/15	
Newton, MA 02465			
Tel.: 617-527-5777 or Cell 617-312-5045			
E-Mail: petersachs@gmail.com			
www.petersachsarchitect.com		EX-2	

5/19/2015

20 Ferncroft - architectural.dwg

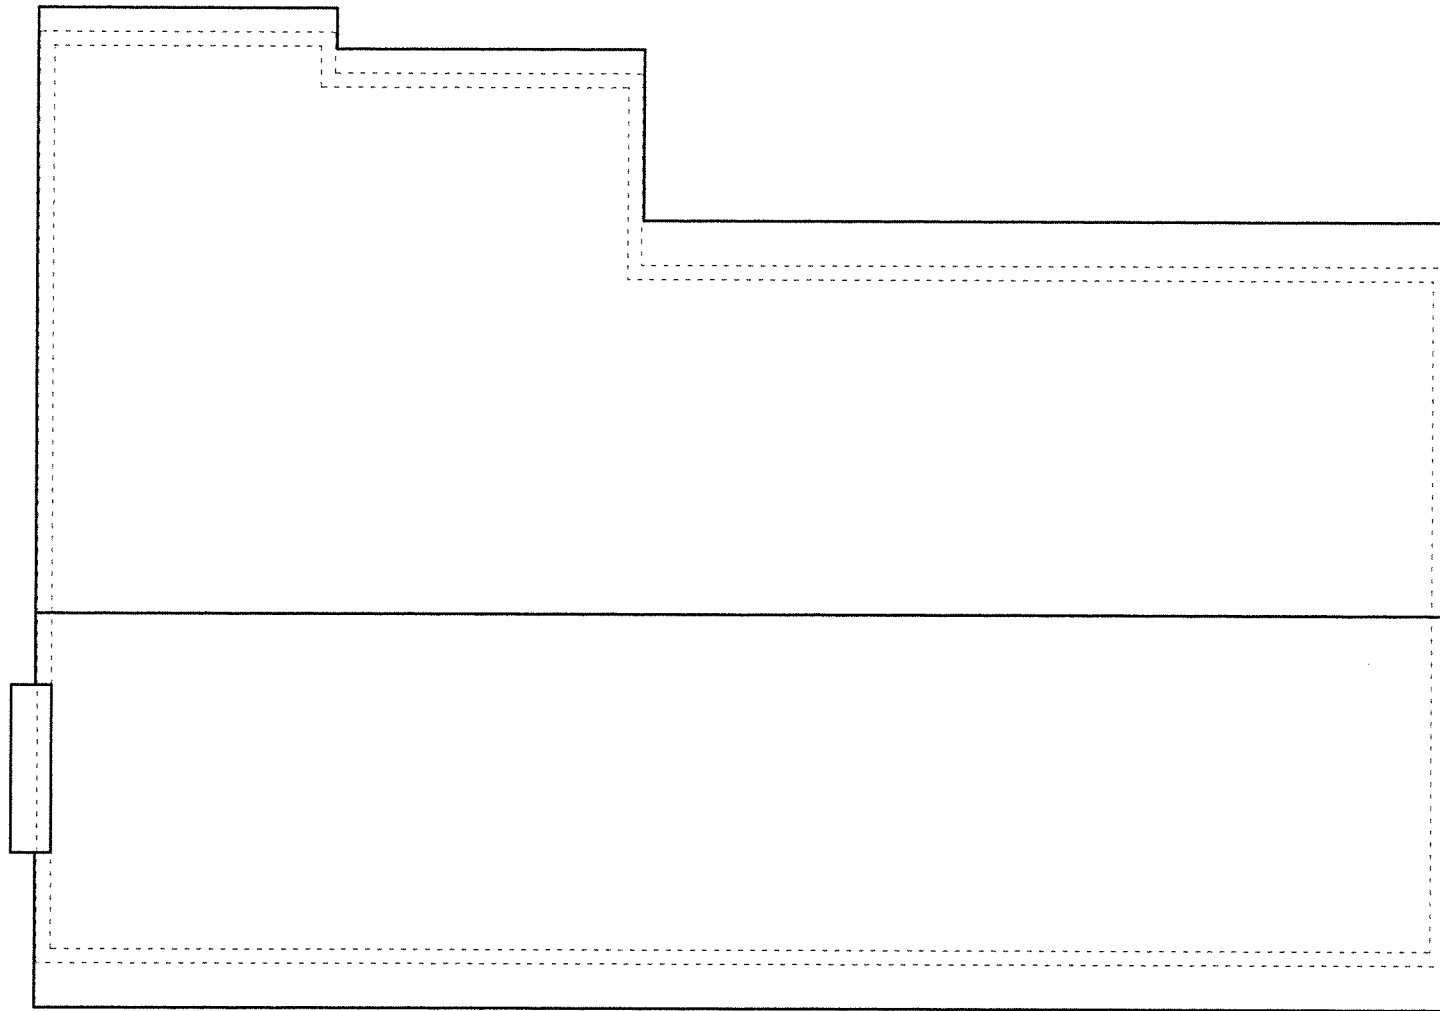

FEINER RESIDENCE		EXISTING ROOF PLAN	
20 FERNCROFT RD. NEWTON, MA		SCALE	1/8" = 1'-0"
Peter Sachs Architect N.C.A.R.B. - A.I.A.		Date & Revision	
20 Hunter St.		05/19/15	
Newton, MA 02465			
Tel.: 617-527-5777 or Cell 617-312-5045		EX-3	
E-Mail: petersachs@gmail.com			
www.petersachsarchitect.com			




5/29/2015

20 Ferncroft - architectural.dwg



FRONT ELEVATION

3/16" = 1'-0"

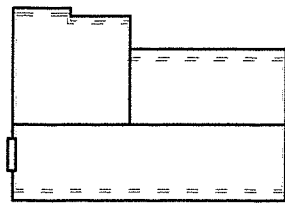

ELEVATIONS KEY PLAN

FEINER RESIDENCE
 20 FERCROFT RD., NEWTON, MA

EXISTING FRONT ELEVATION
 SCALE 3/16" = 1'-0"

Peter Sachs Architect N.C.A.R.B. - A.I.A.
 20 Hunter St.
 Newton, MA 02465

Date & Revision
 05/29/15



Tel.: 617-527-5777 or Cell 617-312-5045
 E-Mail: petersachs@gmail.com
www.petersachsarchitect.com


EX-4

5/19/2015

20 Ferncroft - architectural.dwg



BACK ELEVATION
3/16" = 1'-0"

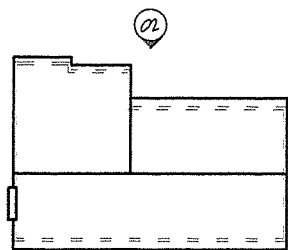


ELEVATIONS KEY PLAN




FEINER RESIDENCE		EXISTING BACK ELEVATION	
20 FERCROFT RD., NEWTON, MA		SCALE	3/16" = 1'-0"
Peter Sachs Architect N.C.A.R.B. - A.I.A.		Date & Revision	
20 Hunter St.		05/19/15	
Newton, MA 02465			
Tel: 617-527-5777 or Cell 617-312-5045		EX-5	
E-Mail: petersachs@gmail.com			
www.petersachsarchitect.com			

5/29/2015


20_Ferncroft - architectural.dwg

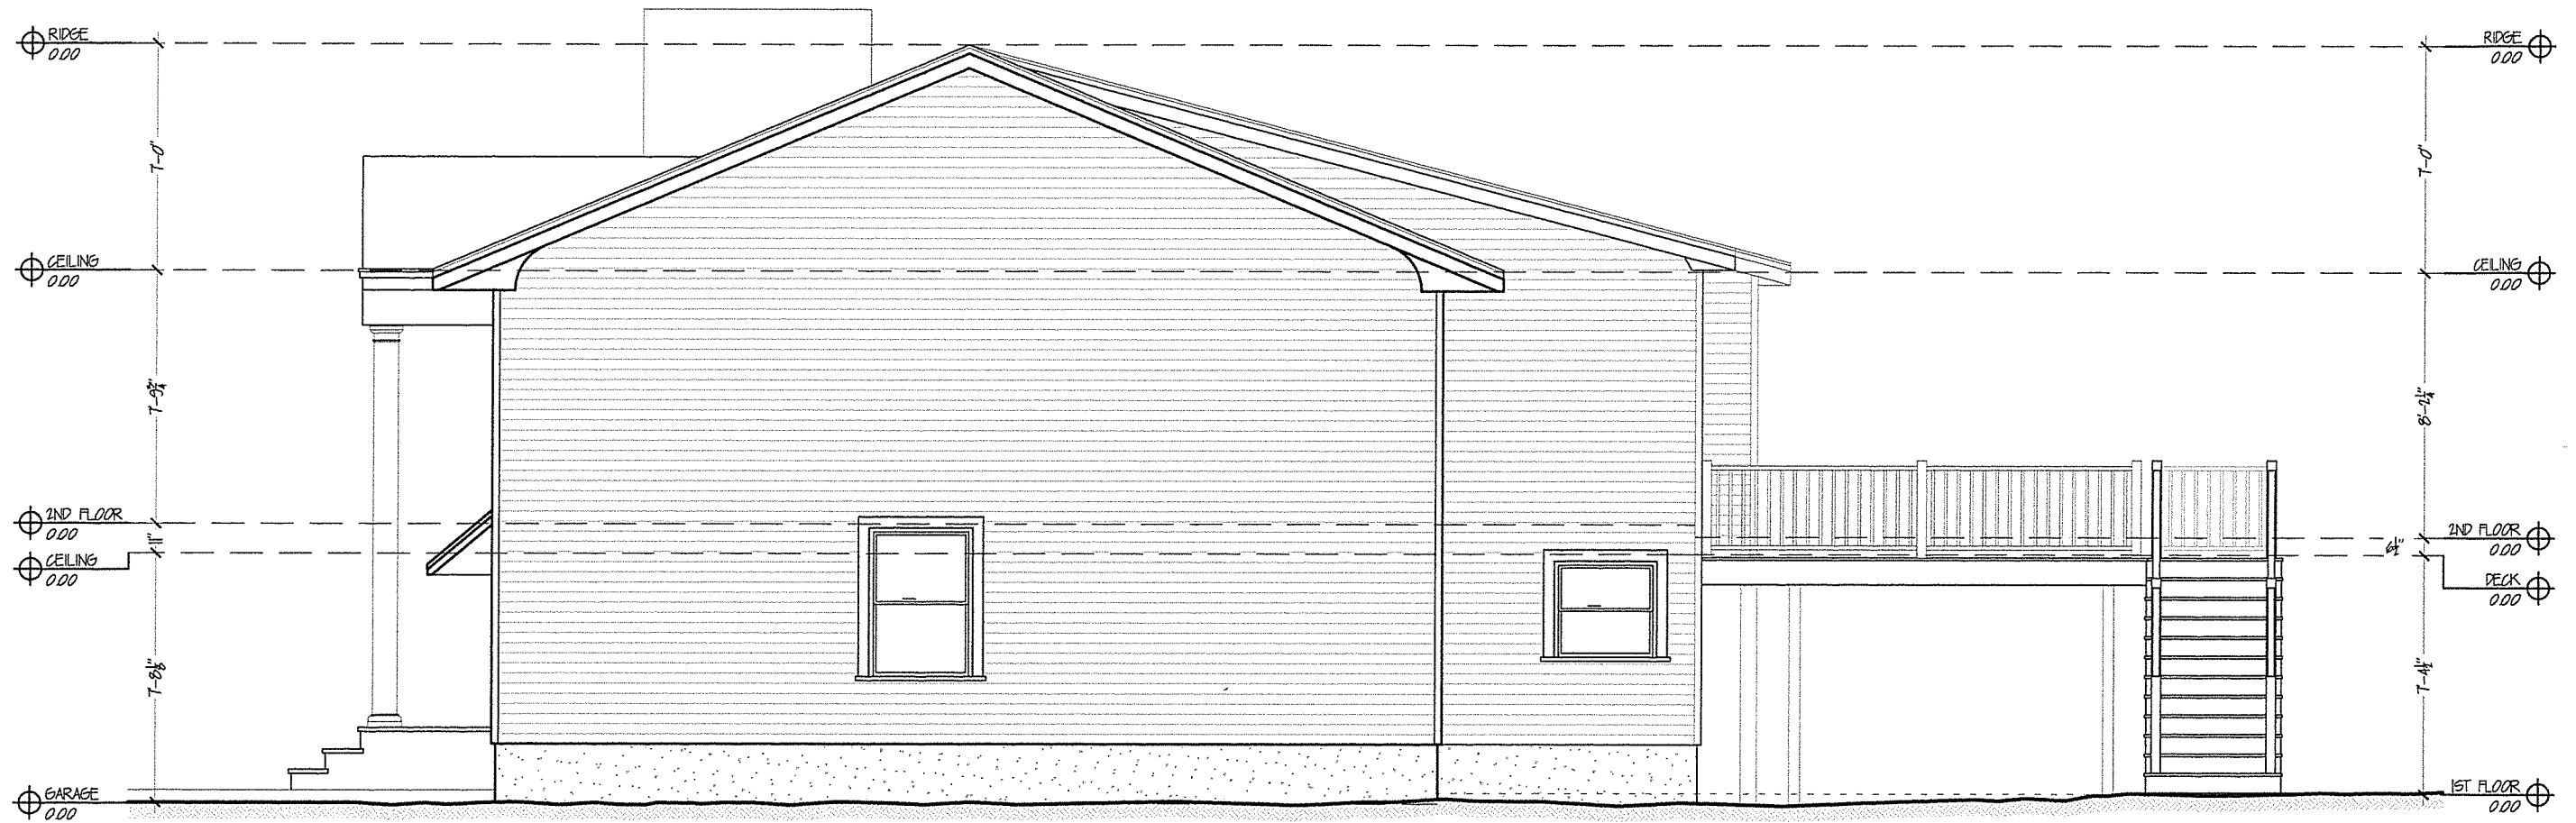

RIGHT ELEVATION
3/16" = 1'-0"

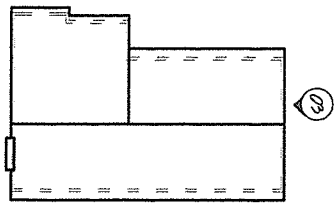

ELEVATIONS KEY PLAN

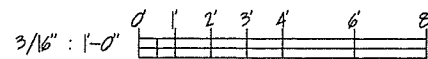


FEINER RESIDENCE		EXISTING RIGHT ELEVATION	
20 FERCROFT RD., NEWTON, MA		SCALE	3/16" = 1'-0"
Peter Sachs Architect N.C.A.R.B. - A.I.A.		Date & Revision	
20 Hunter St.		05/29/15	
Newton, MA 02465			
Tel: 617-527-5777 or Cell 617-312-5045		EX-6	
E-Mail: petersachs@gmail.com			
www.petersachsarchitect.com			

5/19/2015

20 Fercroft - architectural.dwg




LEFT ELEVATION
 $3/16" = 1'-0"$

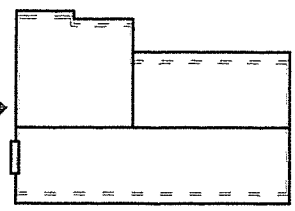

ELEVATIONS KEY PLAN



FEINER RESIDENCE		EXISTING LEFT ELEVATION	
20 FEROCROFT RD., NEWTON, MA		SCALE	$3/16" = 1'-0"$
Peter Sachs Architect N.C.A.R.B. - A.I.A.		Date & Revision	
20 Hunter St.		05/19/15	
Newton, MA 02465			
Tel.: 617-527-5777 or Cell 617-312-5045		EX-7	
E-Mail: petersachs@gmail.com			
www.petersachsarchitect.com			



1 FRONT



2 RIGHT



3 RIGHT-BACK



4 ELEVATION BACK



5 LEFT

2/16/2016

20 Ferncroft - 1 - Arch (Pr) 2.dwg



FEINER RESIDENCE
20 FERNCROFT RD. NEWTON, MA

EXISTING CONDITION - PICTURES

Peter Sachs Architect N.C.A.R.B. - A.I.A.
20 Hunter St.
Newton, MA 02465

Date & Revision
02/26/16

Tel.: 617-527-5777 or Cell 617-312-5045
E-Mail: petersachs@gmail.com
www.petersachsarchitect.com



EX-8