
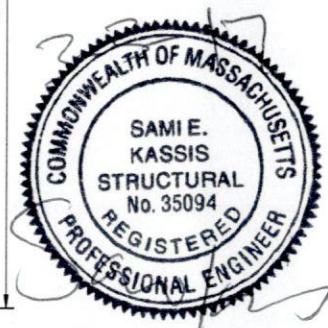


EXISTING FIRST FLOOR

PLANS PREPARED BY  
DESIGN BY SAMI LLC.

28 Old Town Road, Walpole MA 01081  
617-460-1041

PROJECT LOCATION  
85 FULLER TERRACE  
NEWTON, MA

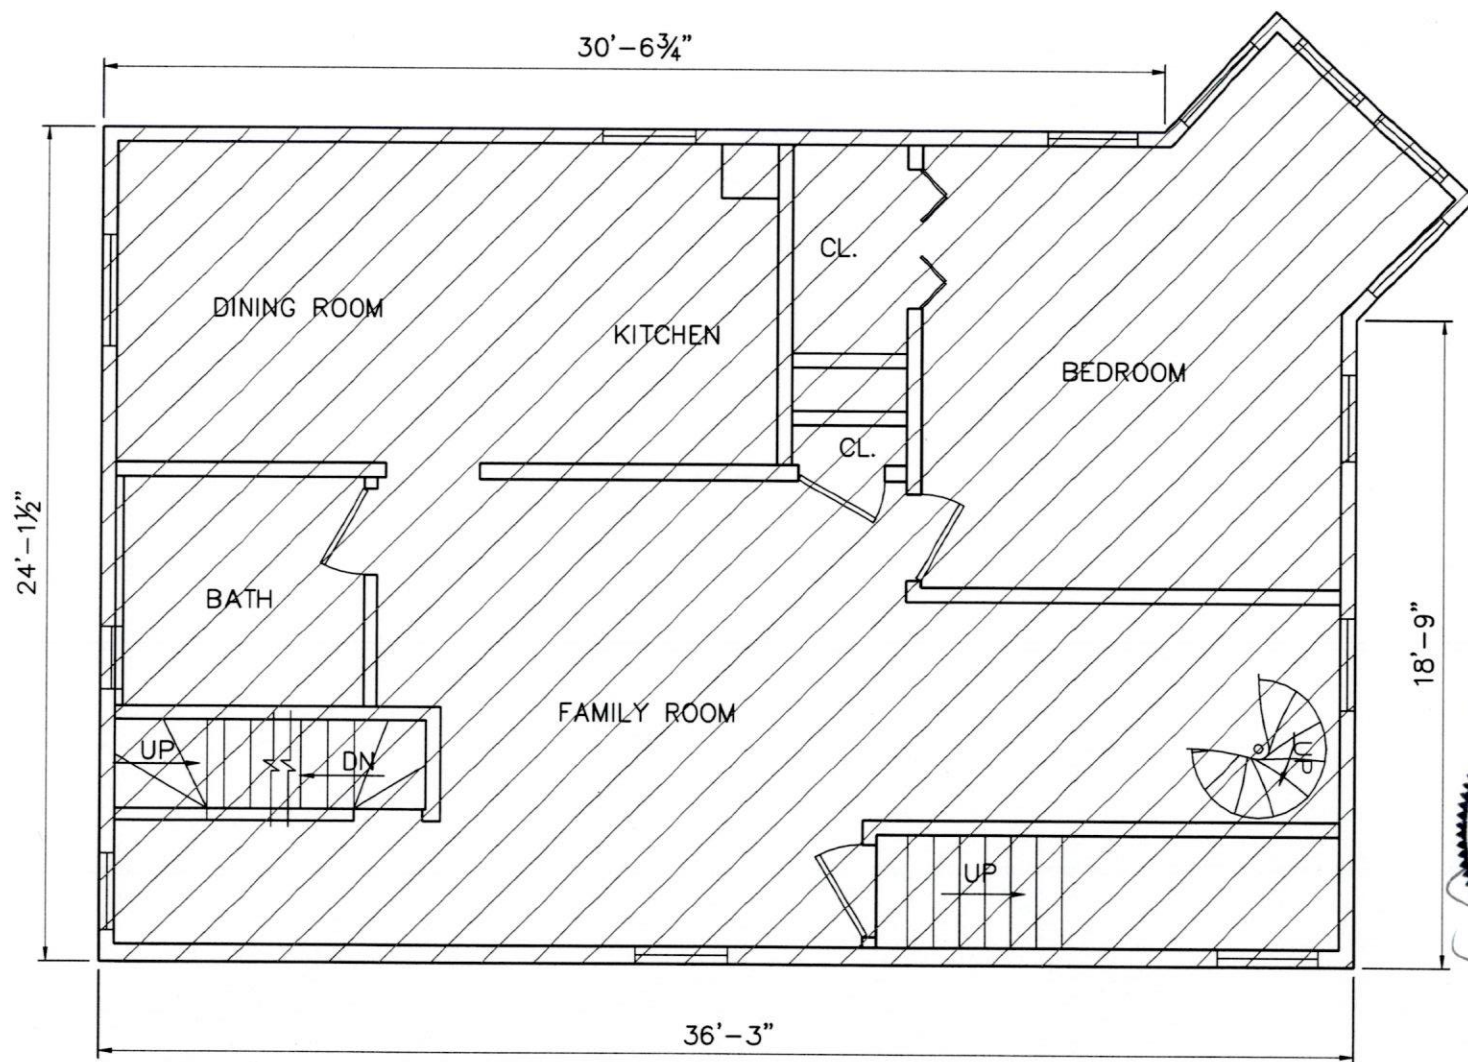

EXISTING SECOND FLOOR PLAN

PLANS PREPARED BY  
DESIGN BY SAMI LLC.

28 Old Town Road, Walpole MA 01081  
617-460-1041

PROJECT LOCATION  
85 FULLER TERRACE  
NEWTON, MA