


RECEIVED
Newton City Clerk

2016 MAY 20 PM 3:08

David A. Olson, CMC
Newton, MA 02459

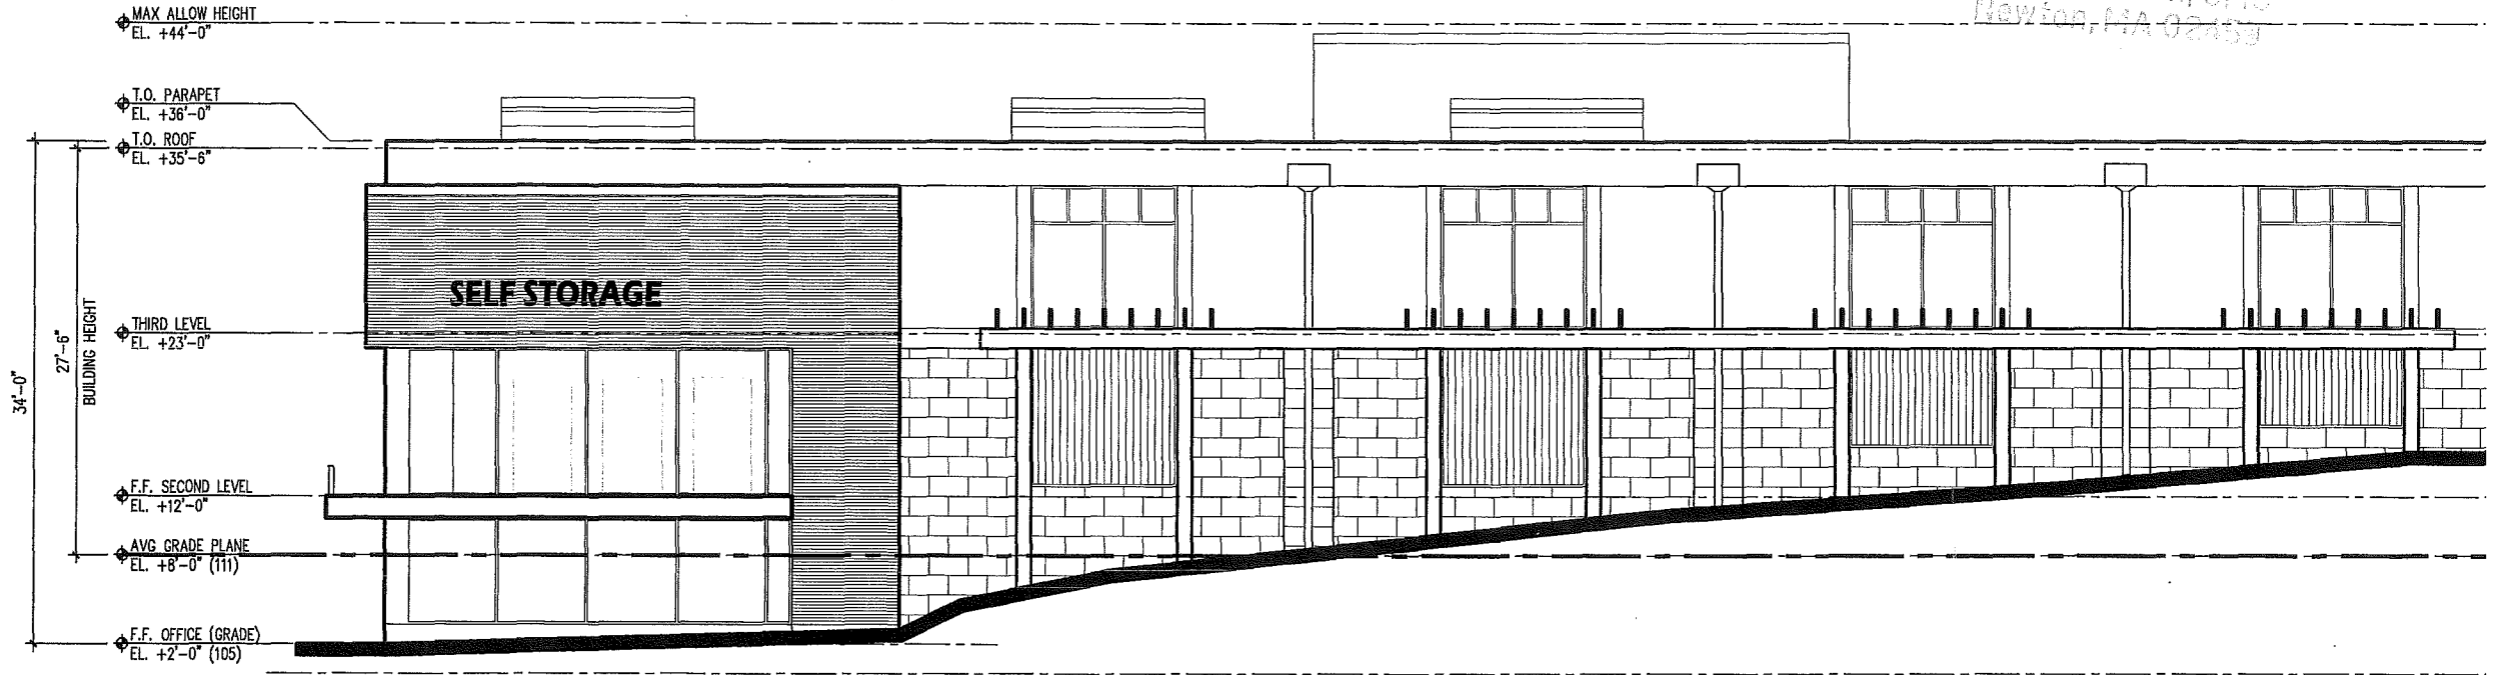


① EXTERIOR ELEVATION - SOUTH - NEWTONVILLE AVENUE
1/8" = 1'-0"

RECEIVED
Newton City Clerk

2016 MAY 20 PM 3:09

David A. Olson, CMG
Newton, MA 02459

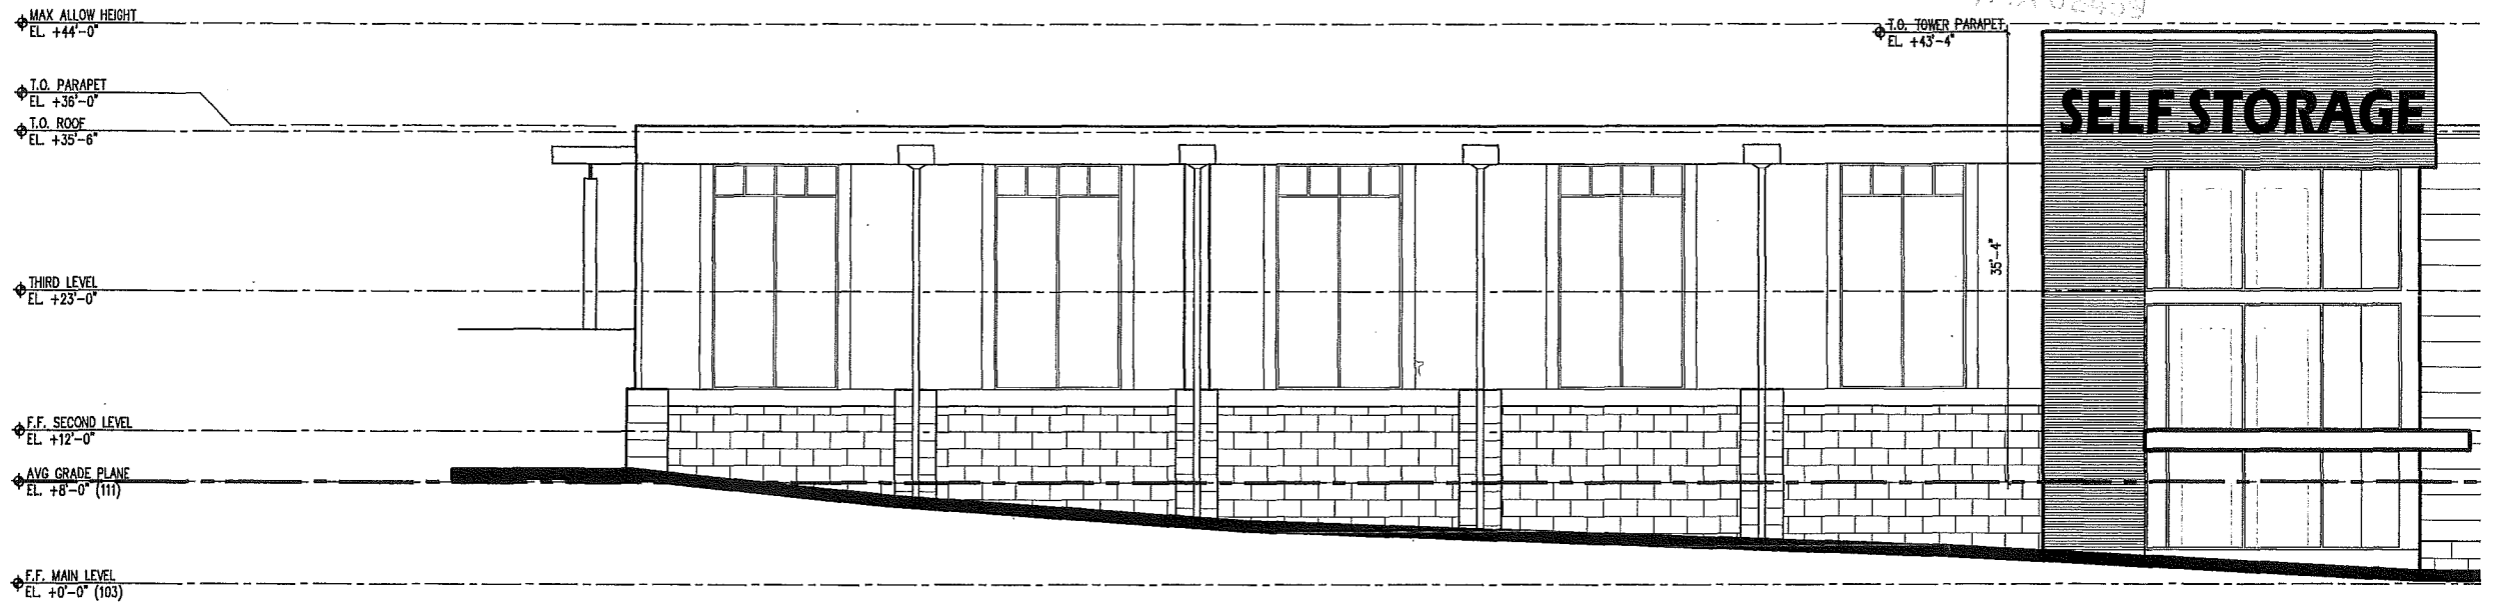


3 EXTERIOR ELEVATION - NORTH - MASSACHUSETTS TURNPIKE
1/8" = 1'-0"

RECEIVED
Newton City Clerk

2016 MAY 20 PM 3:09

DAVID A. DISEN, CADC
Newton, MA 02459

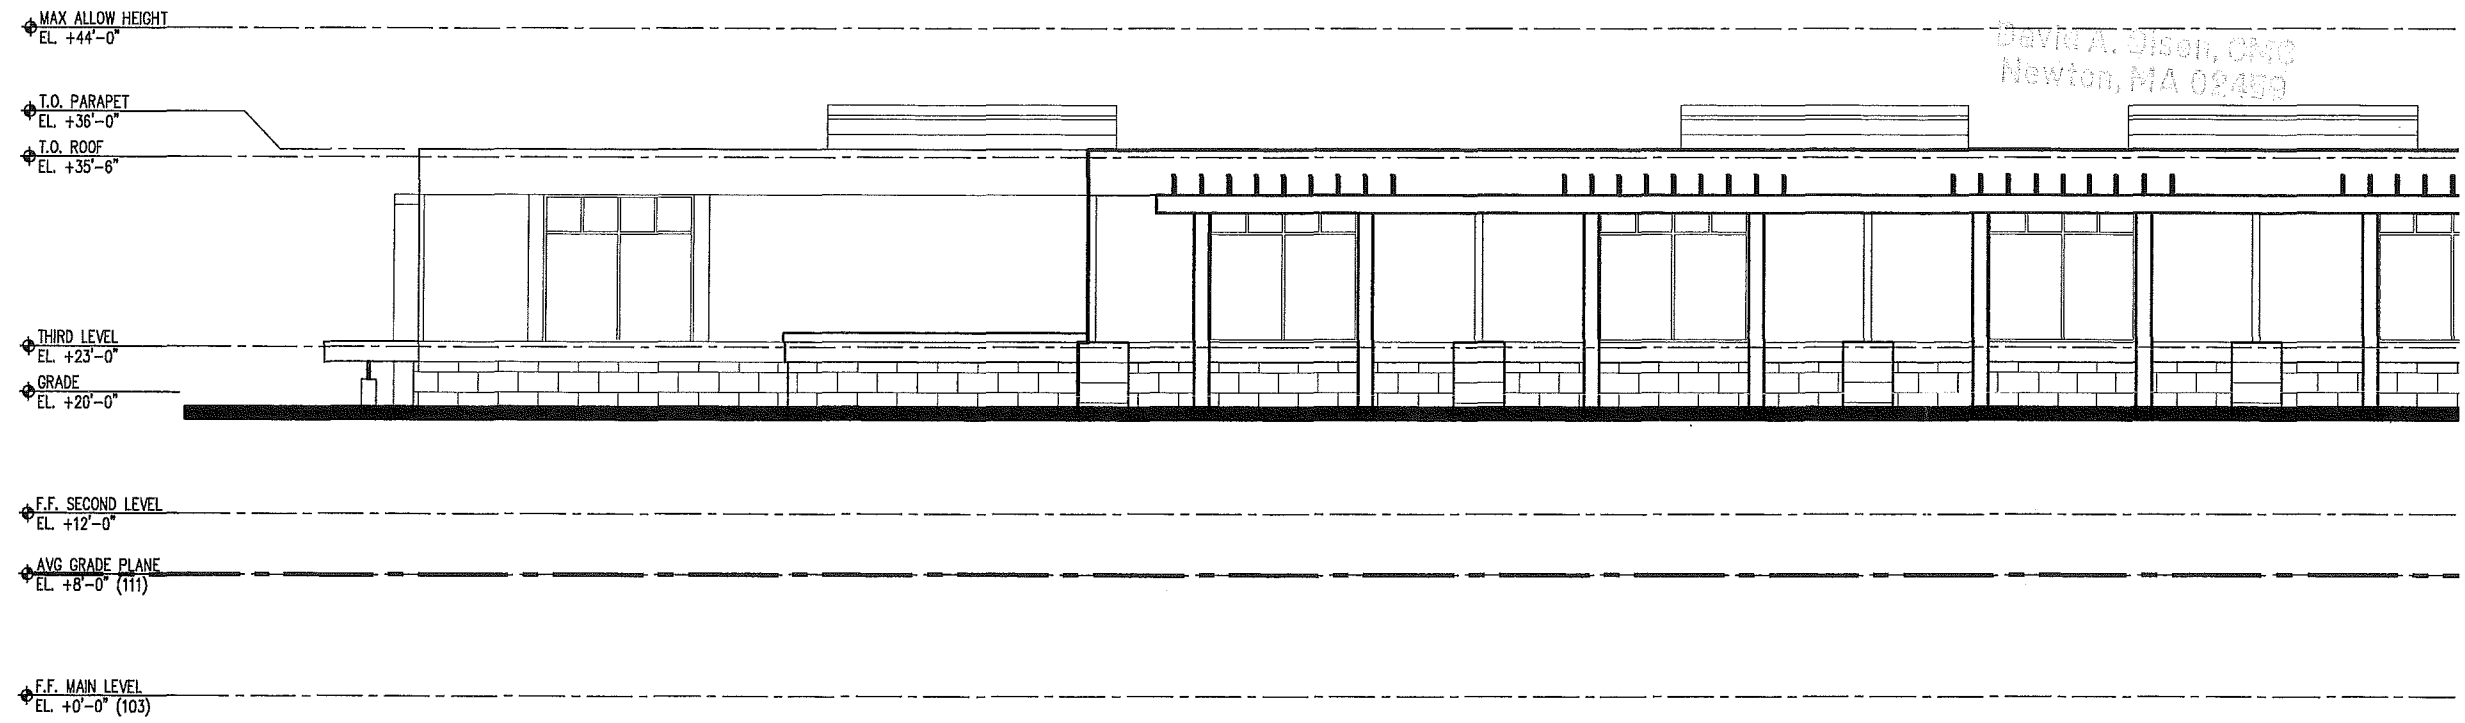

② EXTERIOR ELEVATION - EAST - LEWIS TERRACE
1/8" = 1'-0"