



ARCHITECT:
SANGIOLLO ASSOCIATES
ARCHITECTS
West Harwich, MA 02671
617 272 5402
www.sangiolo.net

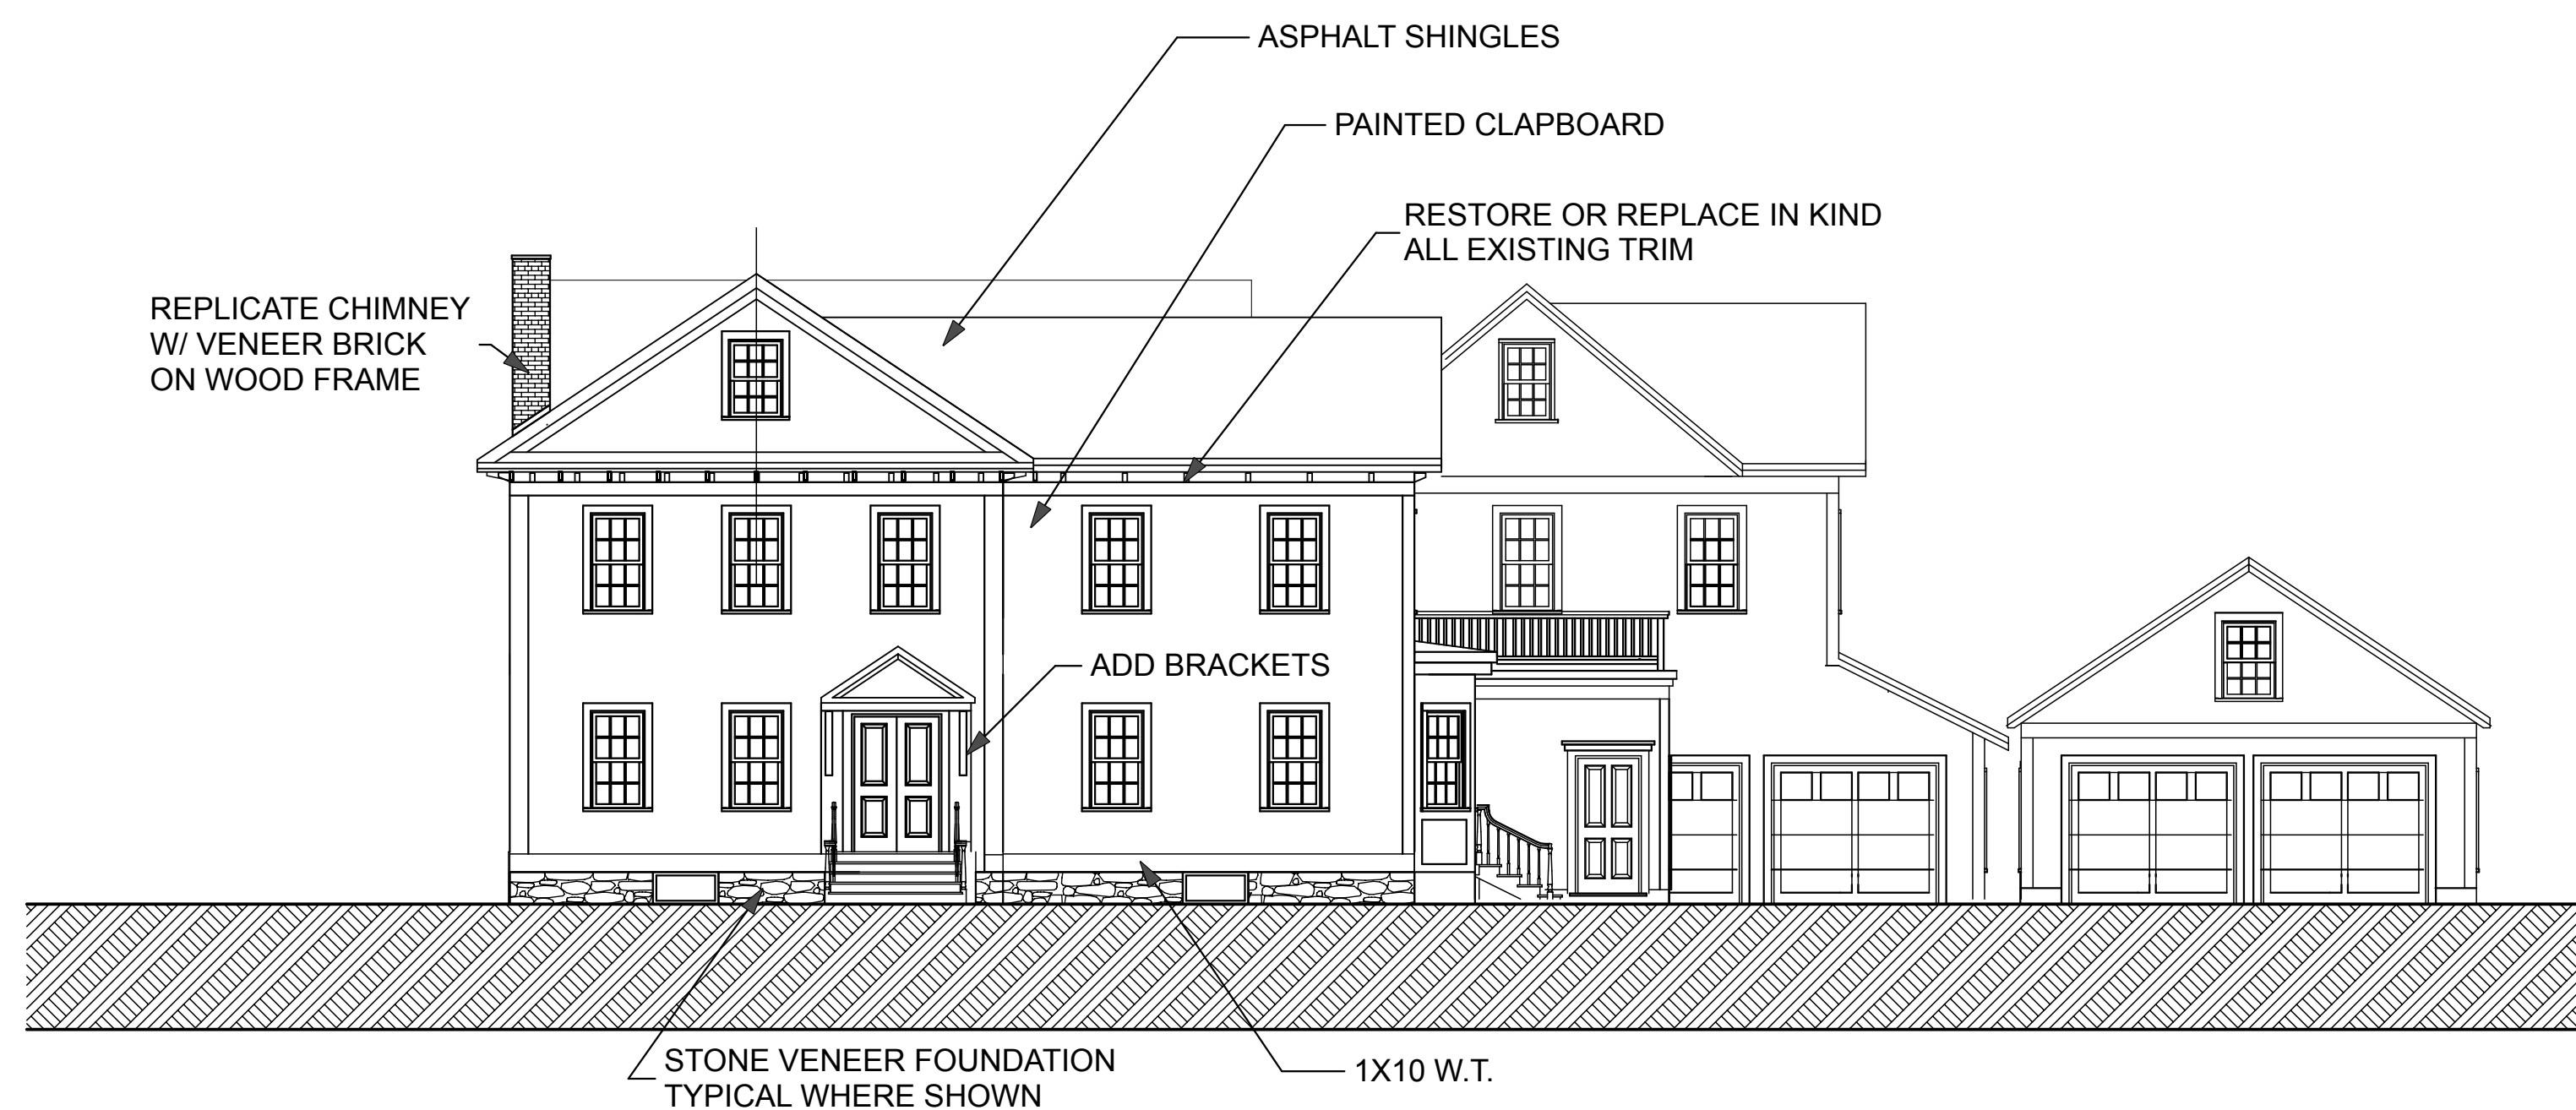

NORTH (STREET) ELEVATION

NOTE: ALL WINDOWS TO
BE SIMULATED DIVIDED LITE

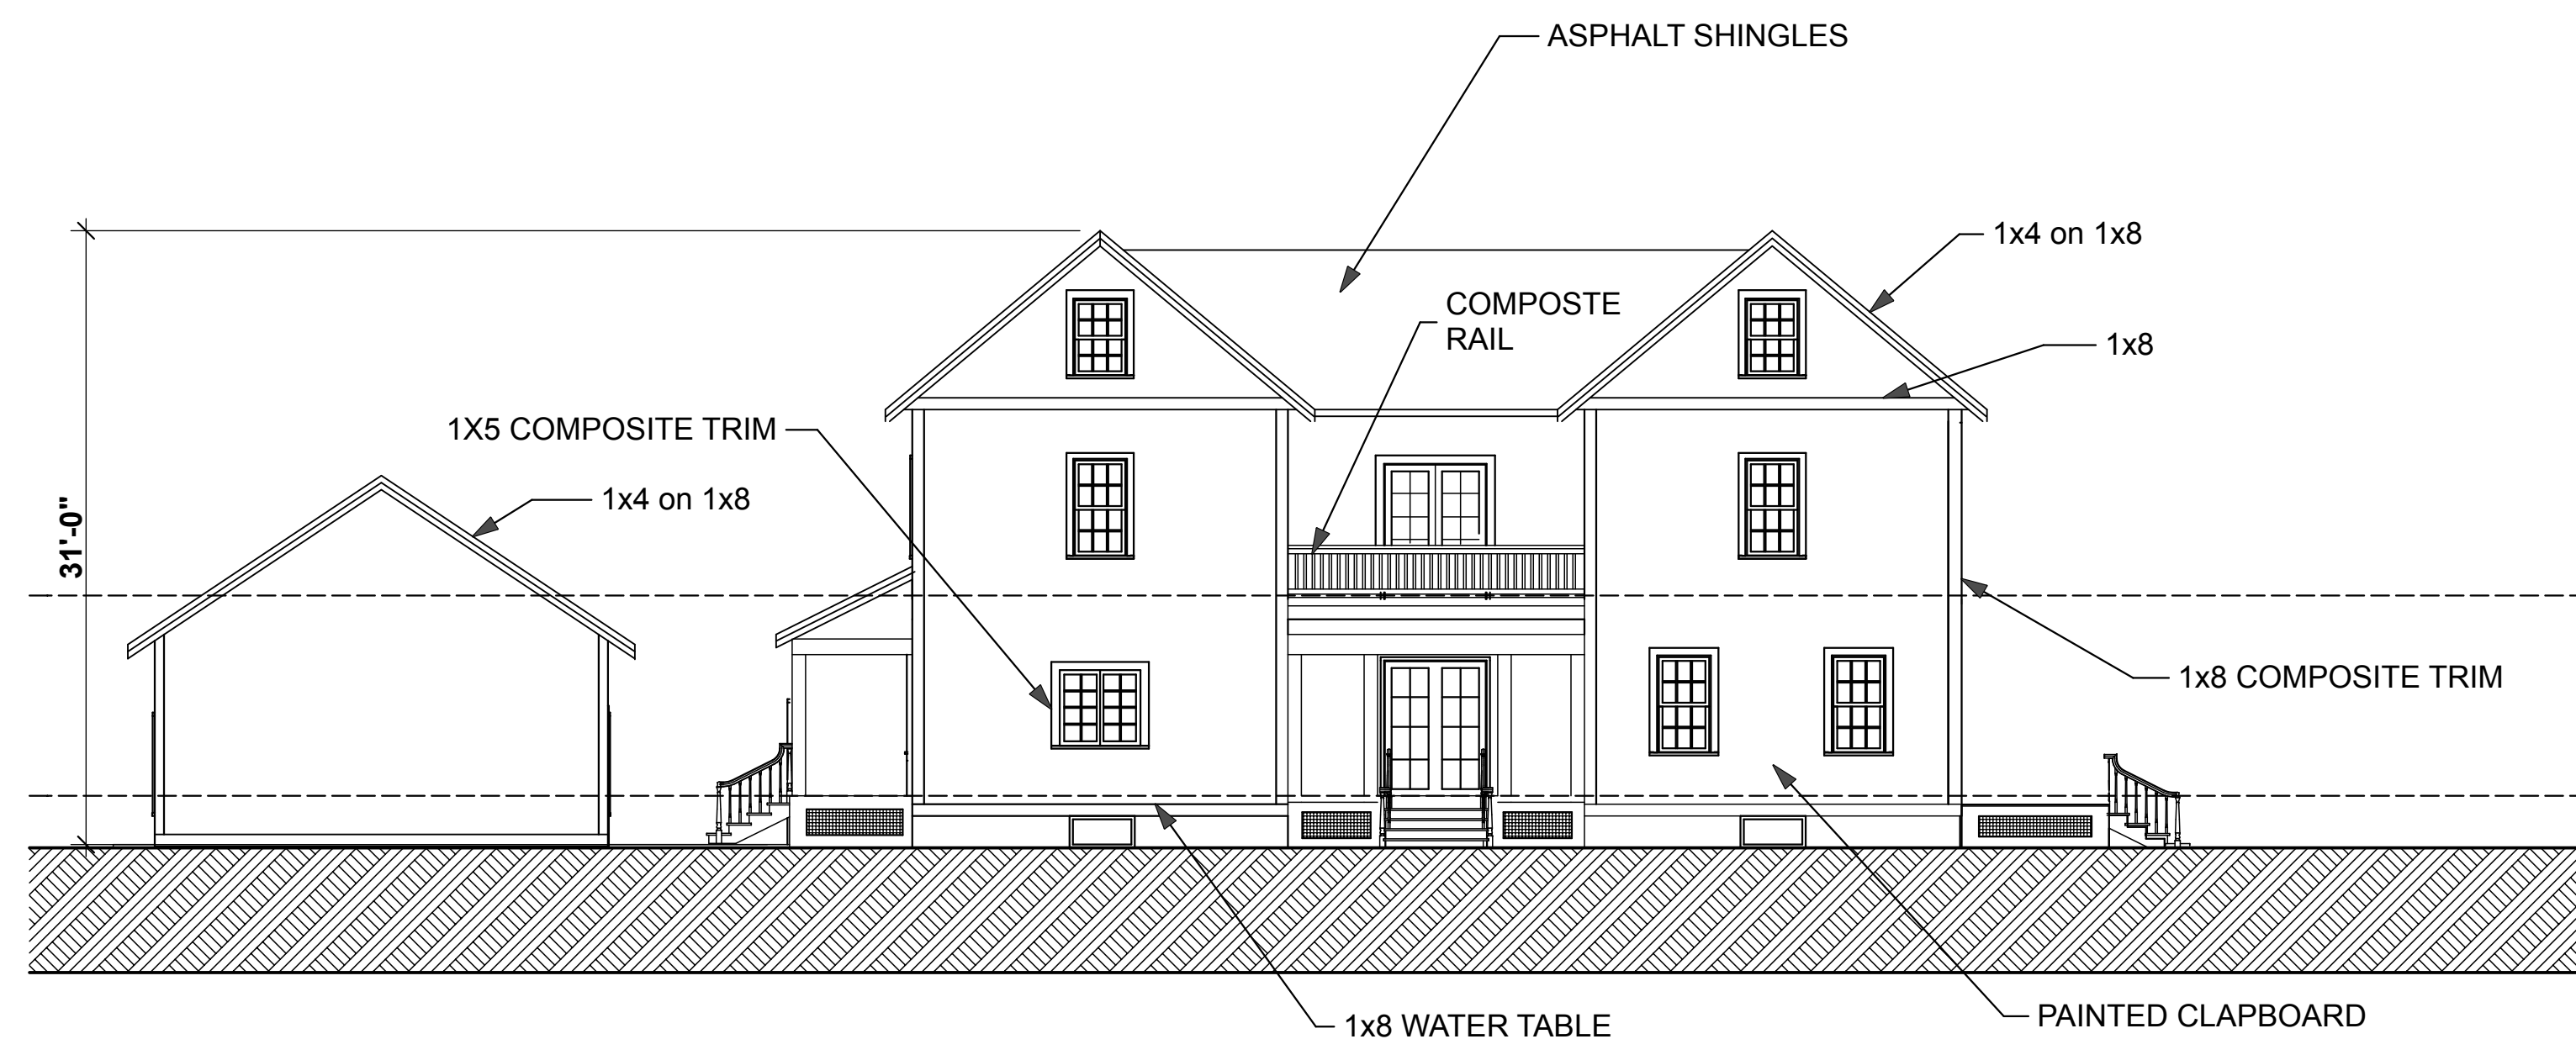

SOUTH ELEVATION

PROJECT:
4 UNIT DEVELOPMENT
for
336 NEWTONVILLE AVE
NEWTON, MA




A4


4-3-17
r - 1-15-18

DRAWING:
ELEVATIONS

ARCHITECT:
SANGIOLLO ASSOCIATES
ARCHITECTS
West Harwich, MA 02671
617 272 5402
www.sangiolo.net

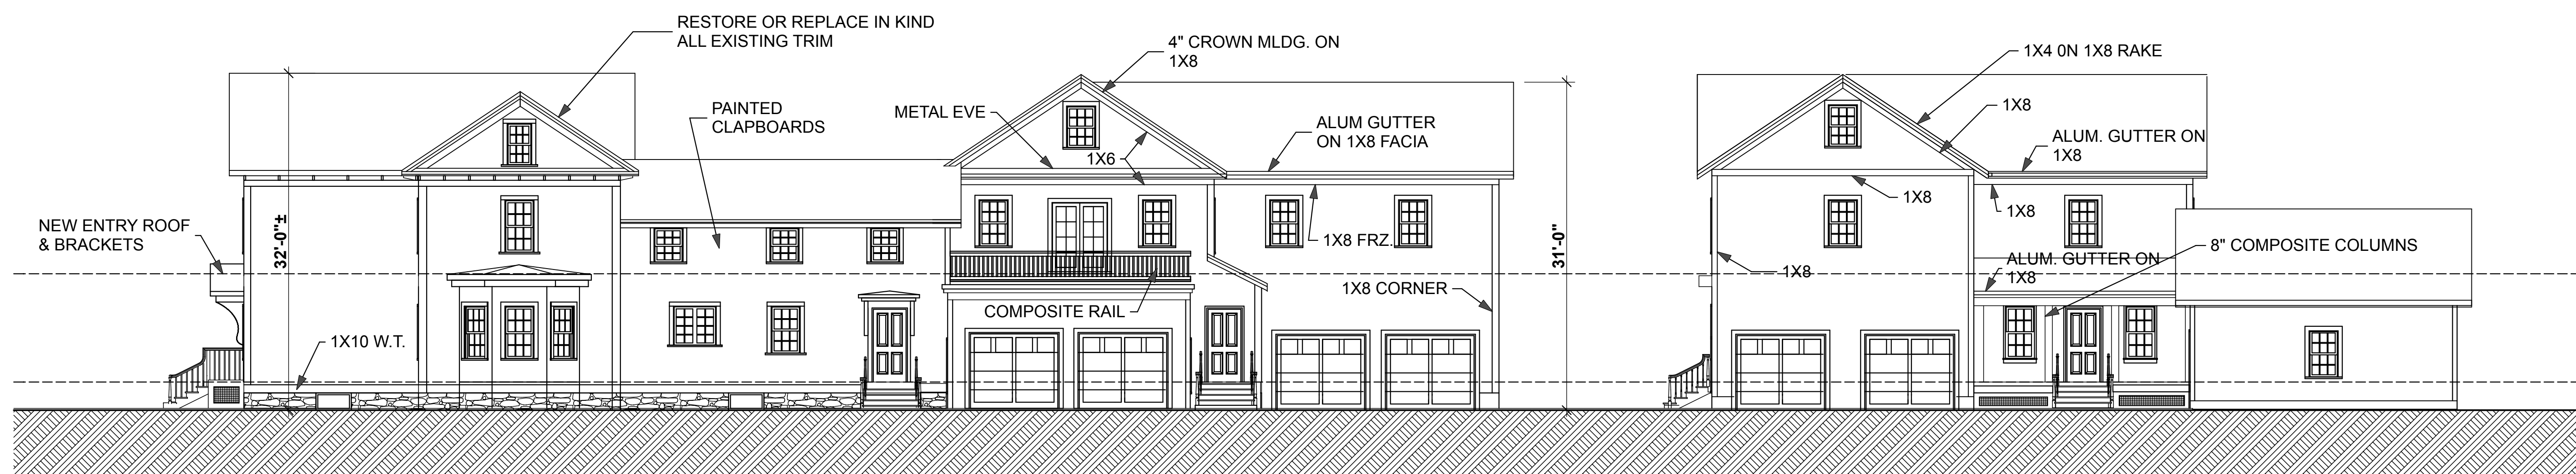

WEST ELEVATION

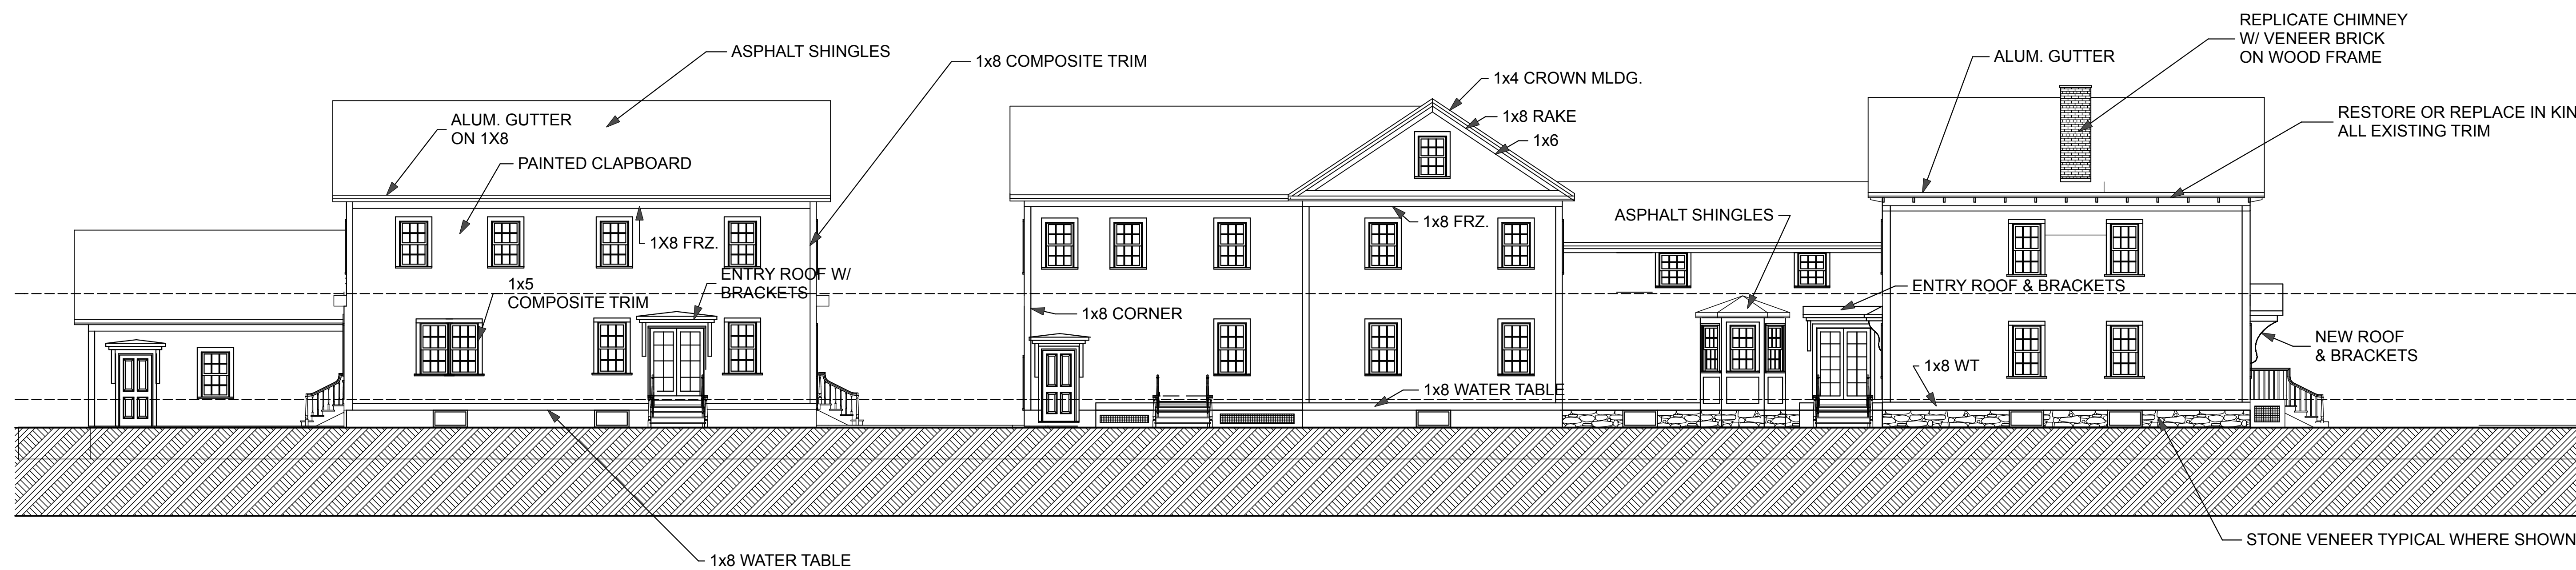

EAST ELEVATION

PROJECT:
4 UNIT DEVELOPMENT
for
336 NEWTONVILLE AVE
NEWTON, MA



A5

4-3-17
r - 1-15-18

DRAWING:
ELEVATIONS