
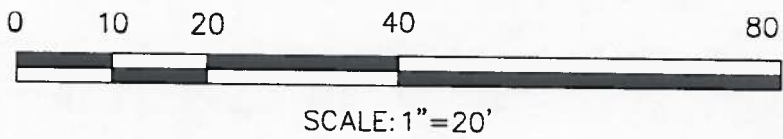


RECEIVED  
By City Clerk at 2:01 pm, Feb 19, 2016

# NEWTONVILLE AVENUE (VARIABLE WIDTH - PUBLIC)

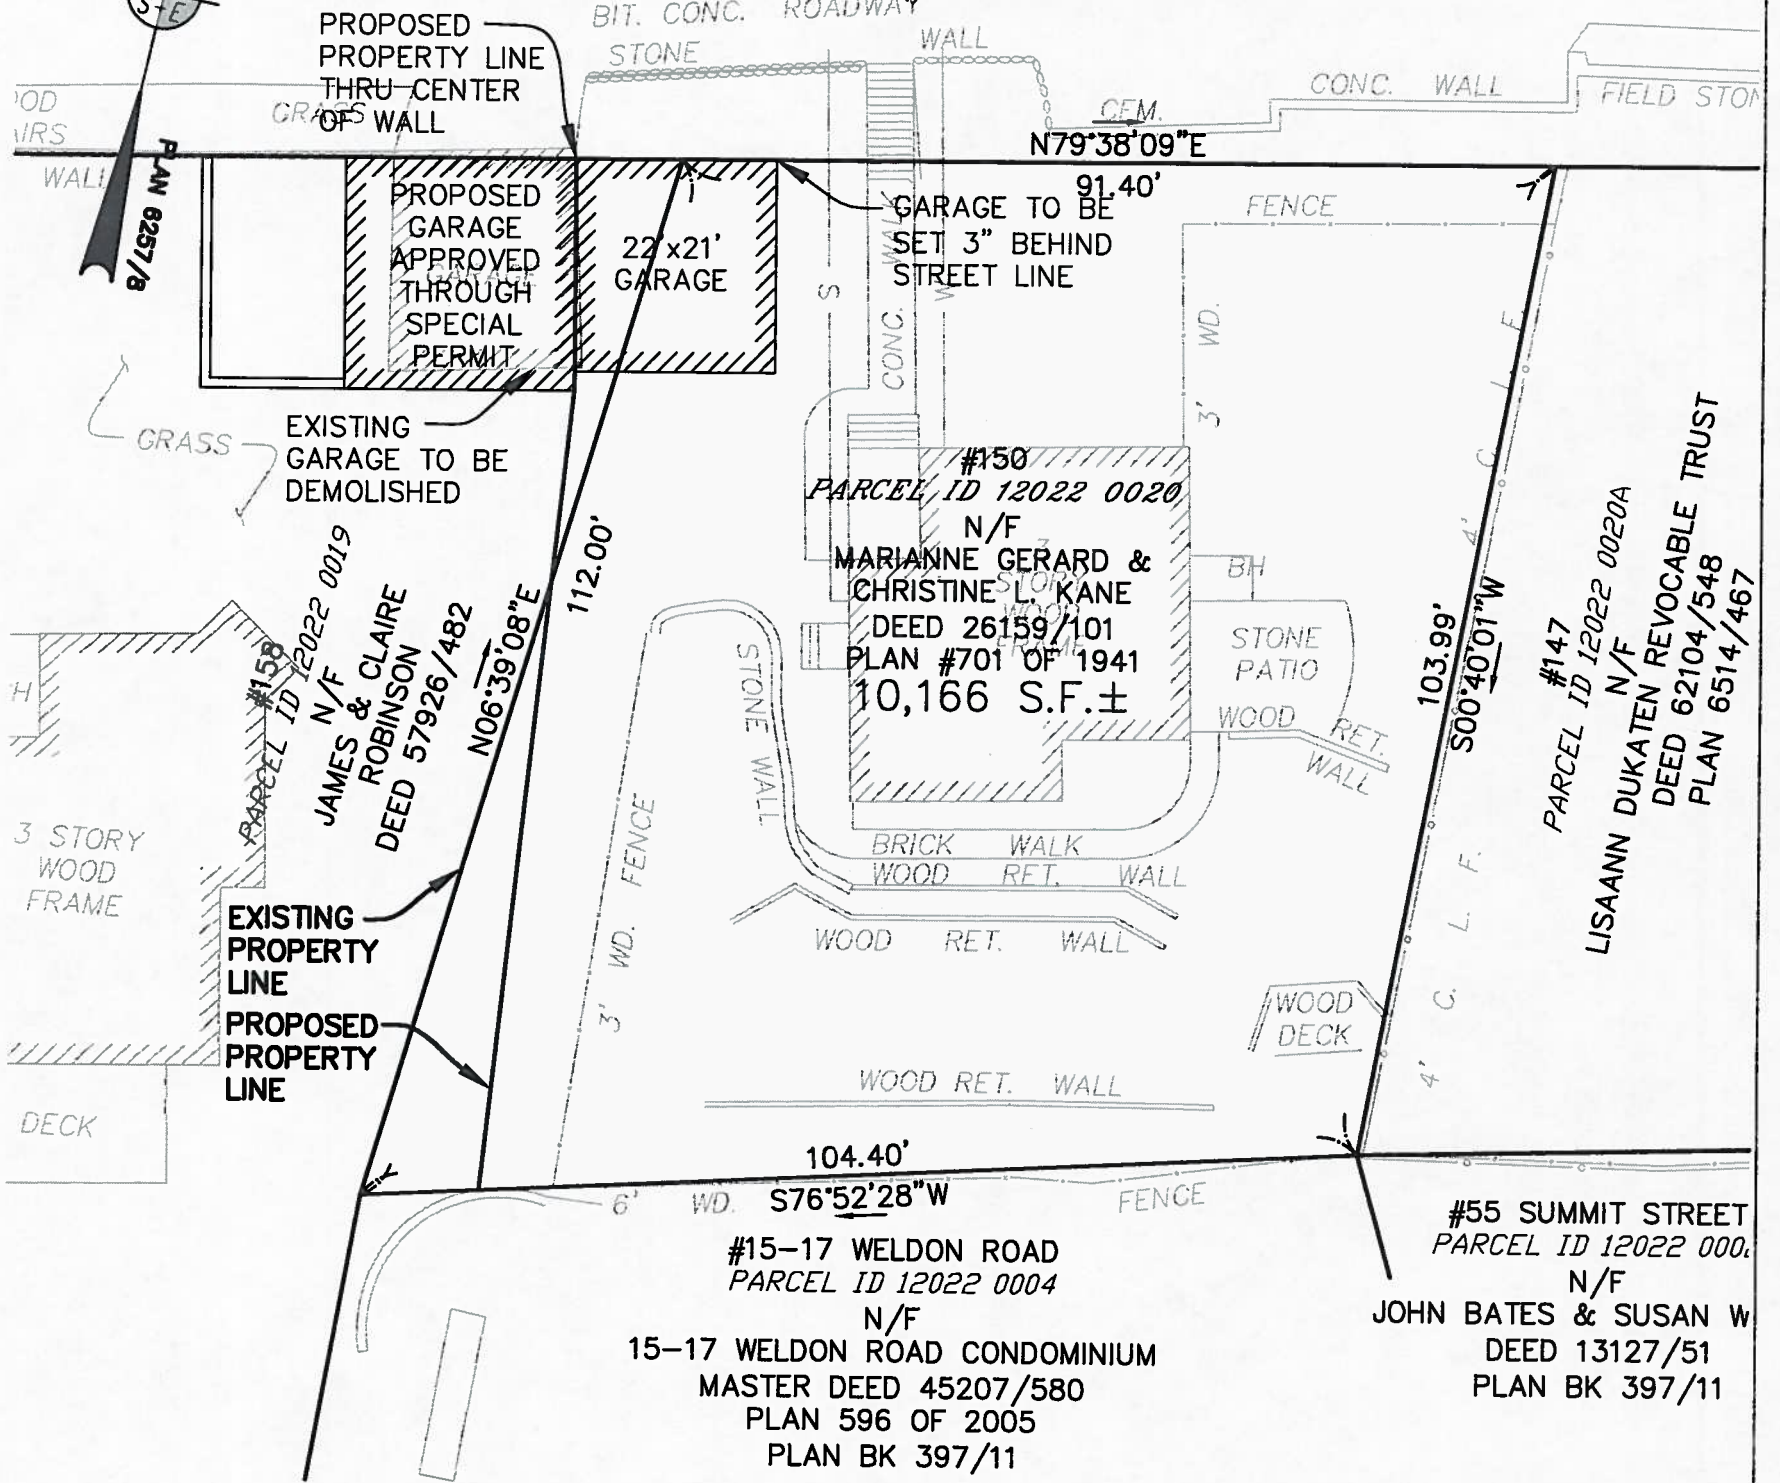


## PLAN OF PROPOSED CONSTRUCTION 150 NEWTONVILLE AVENUE NEWTON, MASSACHUSETTS (MIDDLESEX SOUTH REGISTRY OF DEEDS)

PREPARED FOR  
MARIANNE GERARD  
150 NEWTONVILLE AVENUE  
NEWTON, MA



*Handwritten signature and date: PJT 9-24-15*

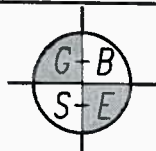

GREATER BOSTON SURVEYING AND ENGINEERING  
19 FREDITH ROAD  
WEYMOUTH, MA 02189  
(781) 331-6128

CALC BY: PJT

DATE: SEPTEMBER 24, 2015

SCALE: 1"=20'