



RECEIVED  
By City Clerk at 1:26 pm, Feb 19, 2016

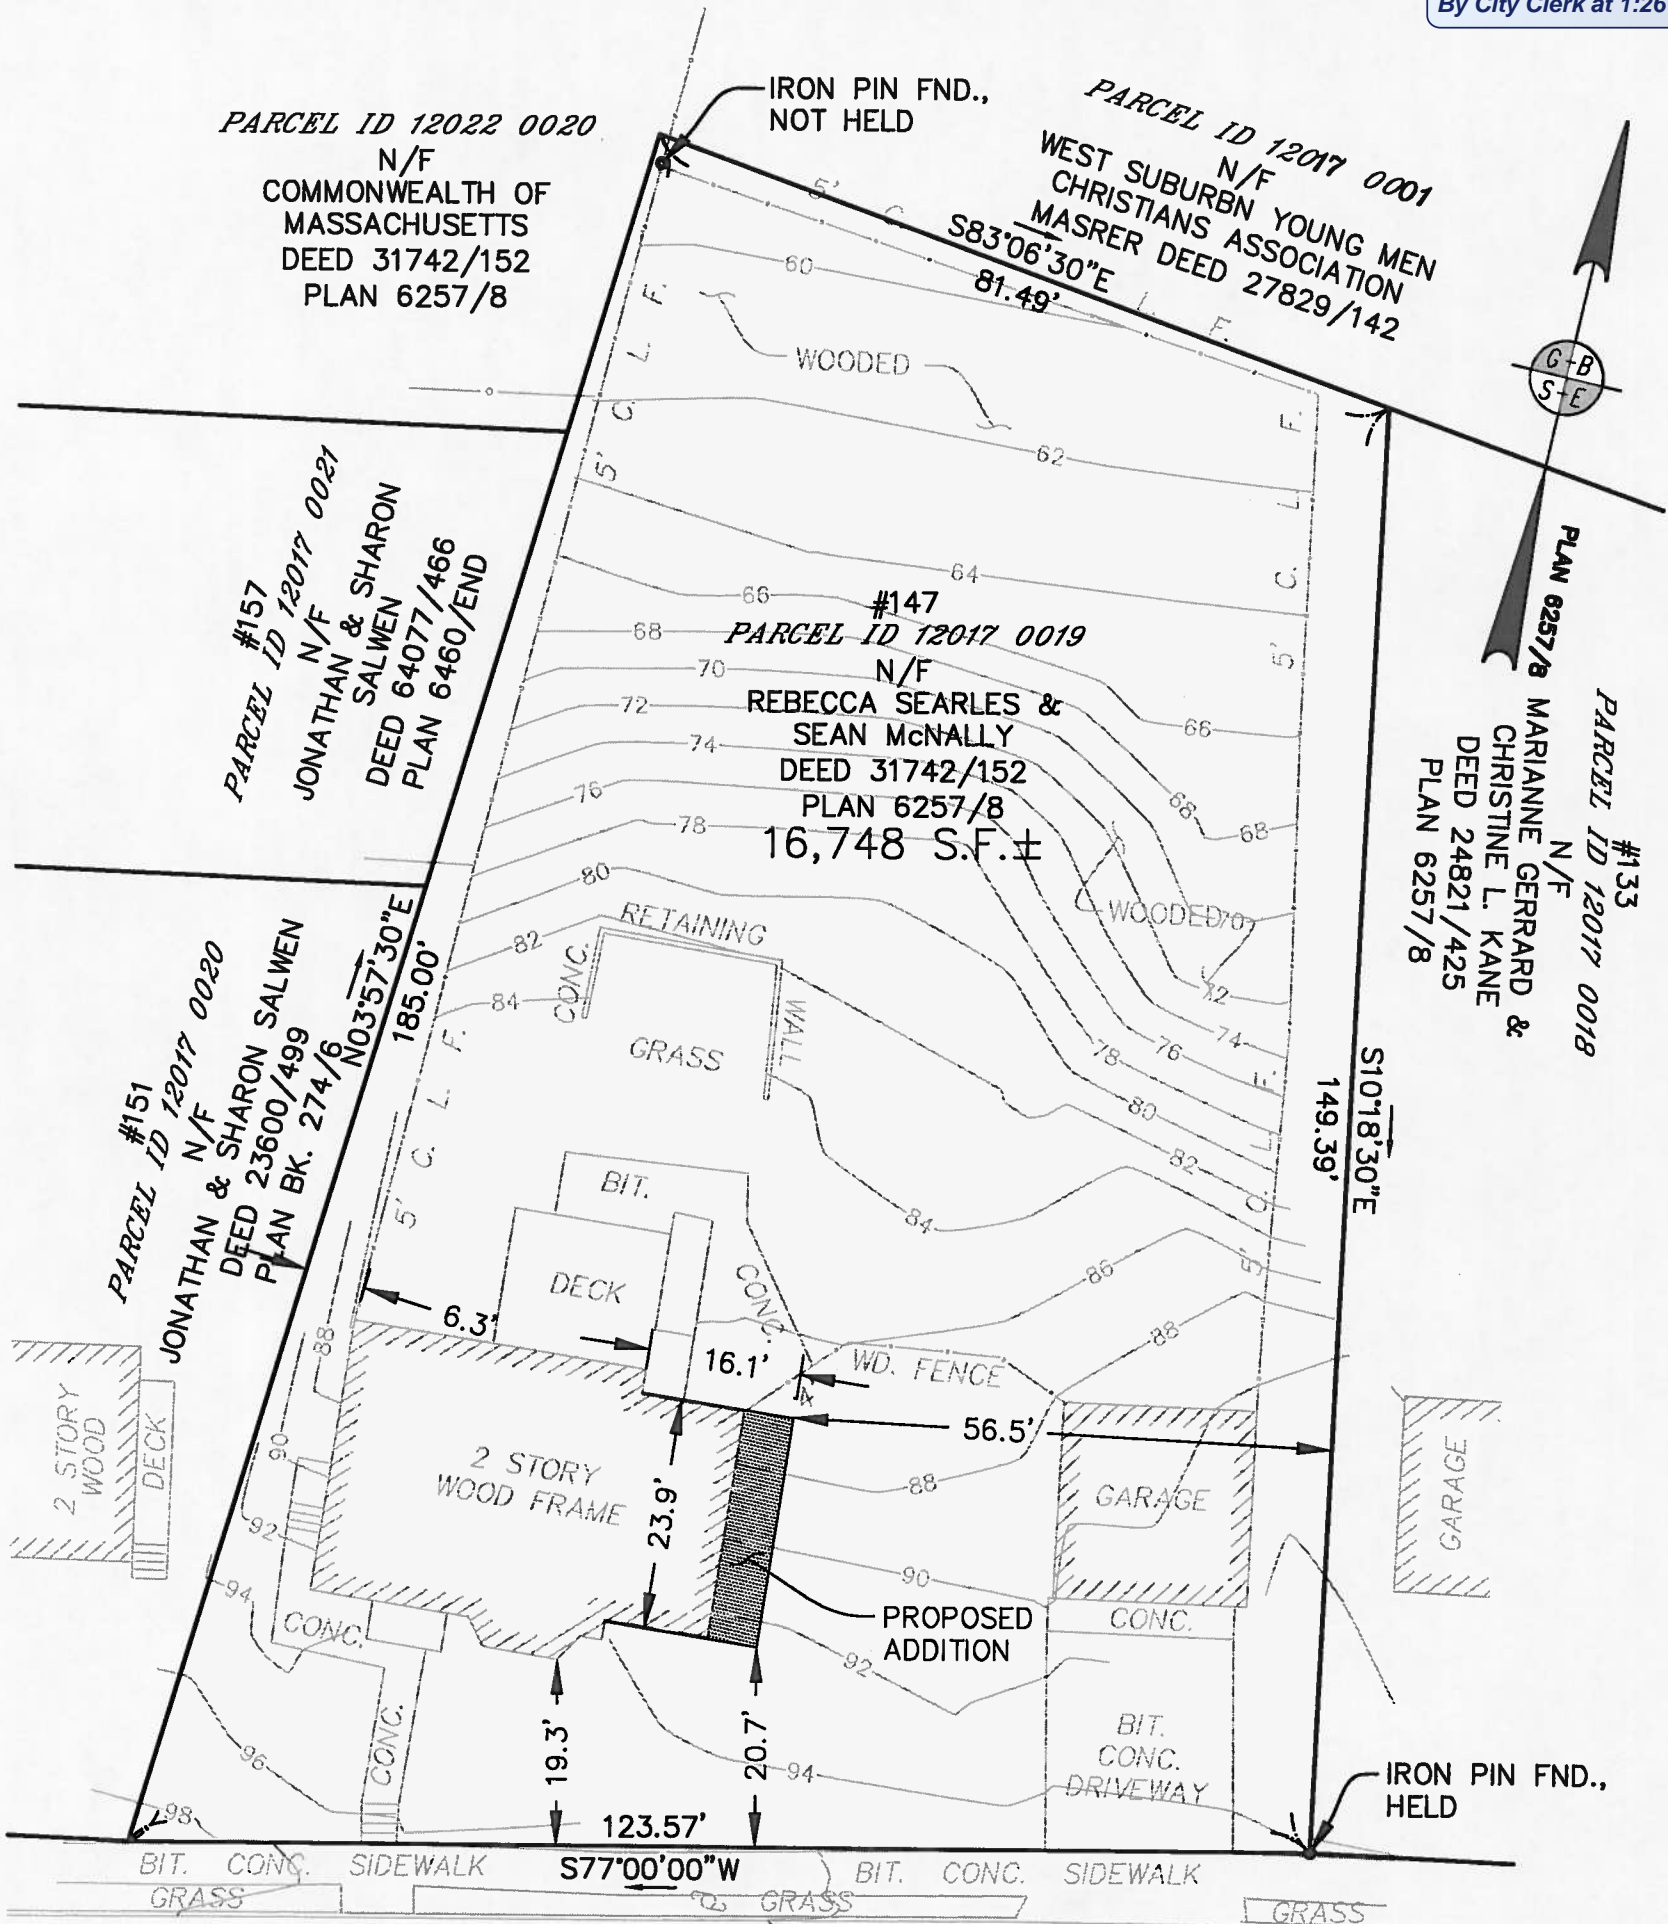

NEWTONVILLE AVENUE  
(VARIABLE WIDTH - PUBLIC)

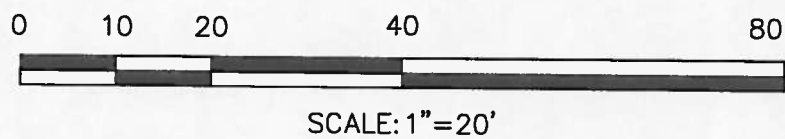

**PLAN OF PROPOSED CONSTRUCTION**  
**147 NEWTONVILLE AVENUE**  
**NEWTON, MASSACHUSETTS**  
**(MIDDLESEX SOUTH REGISTRY OF DEEDS)**


PREPARED FOR  
 SEAN McNALLY & REBECCA SEARLES  
 147 NEWTONVILLE AVENUE  
 NEWTON, MA

**GREATER BOSTON SURVEYING AND ENGINEERING**  
 19 FREDITH ROAD  
 WEYMOUTH, MA 02189  
 (781) 331-6128

CALC BY: PJT

DATE: NOVEMBER 9, 2015

SCALE: 1"=20'

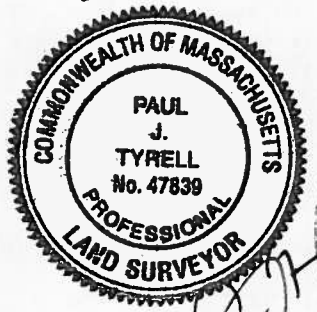

*[Handwritten signature]*  
 12-1-15