


2 TYP WINDOW HEAD AND SILL DETAIL  
 3" = 1'-0"  
 ADD FIVE DORMERS

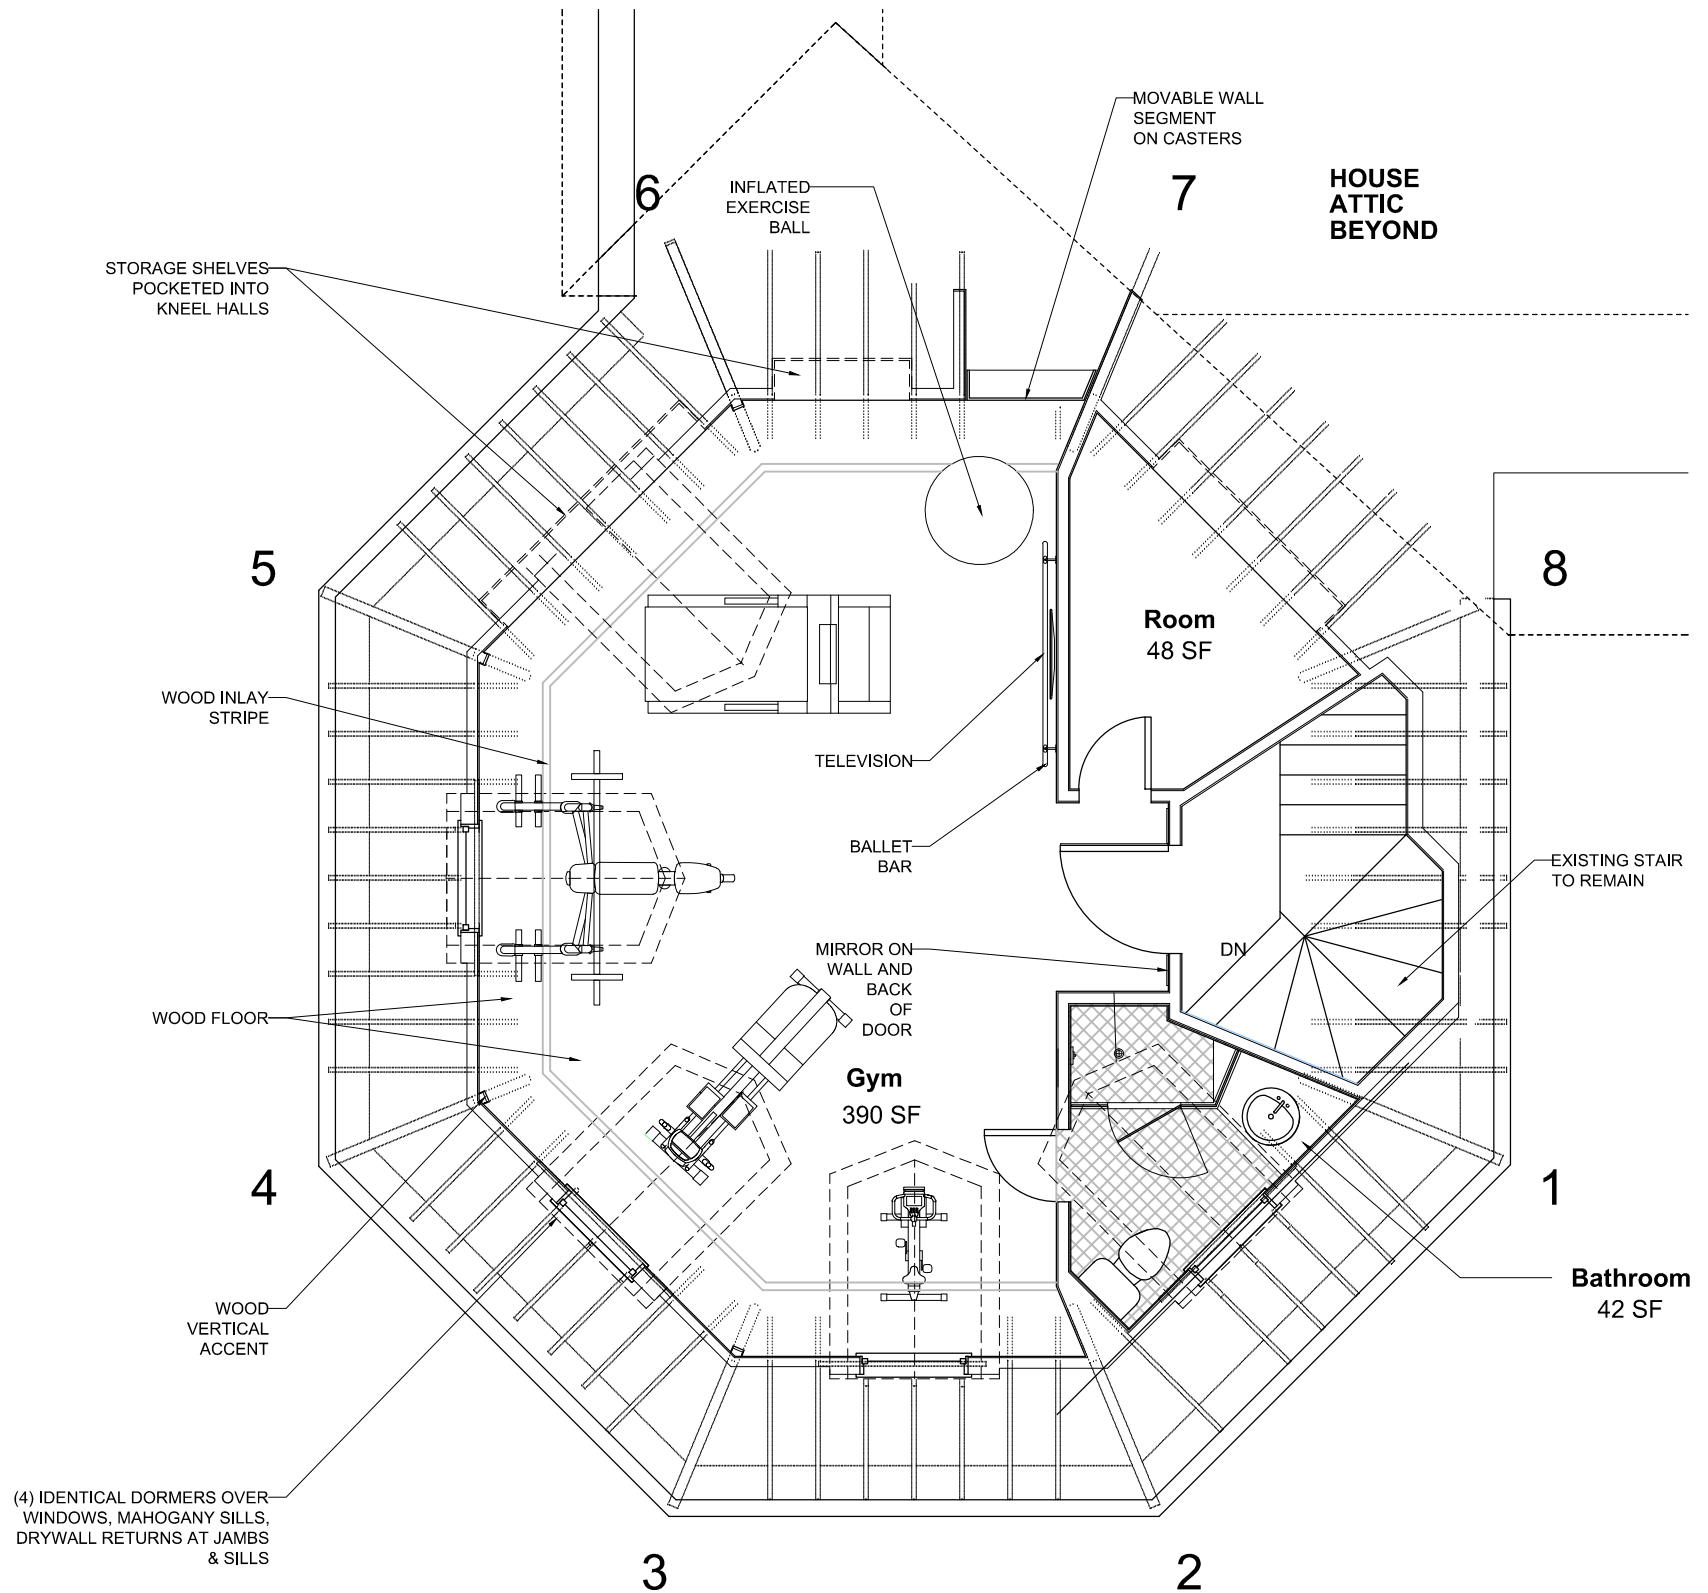

1 PROPOSED ATTIC PLAN  
 3/16" = 1'-0"  
 ADD FIVE DORMERS


DORMER SIZE VS. ROOF SIZE

ROOF SIZE:

AREA OF EACH TRIANGULAR SECTION IS: 144.33 SQ. FT.  
 THRESHOLD VALUE FOR DORMER SIZE: 144.33 SQ. FT. / 2 = 72.3 SQ. FT.

DORMER SIZE:

AREA OF EACH DORMER IS: 43.20 SQ. FT.

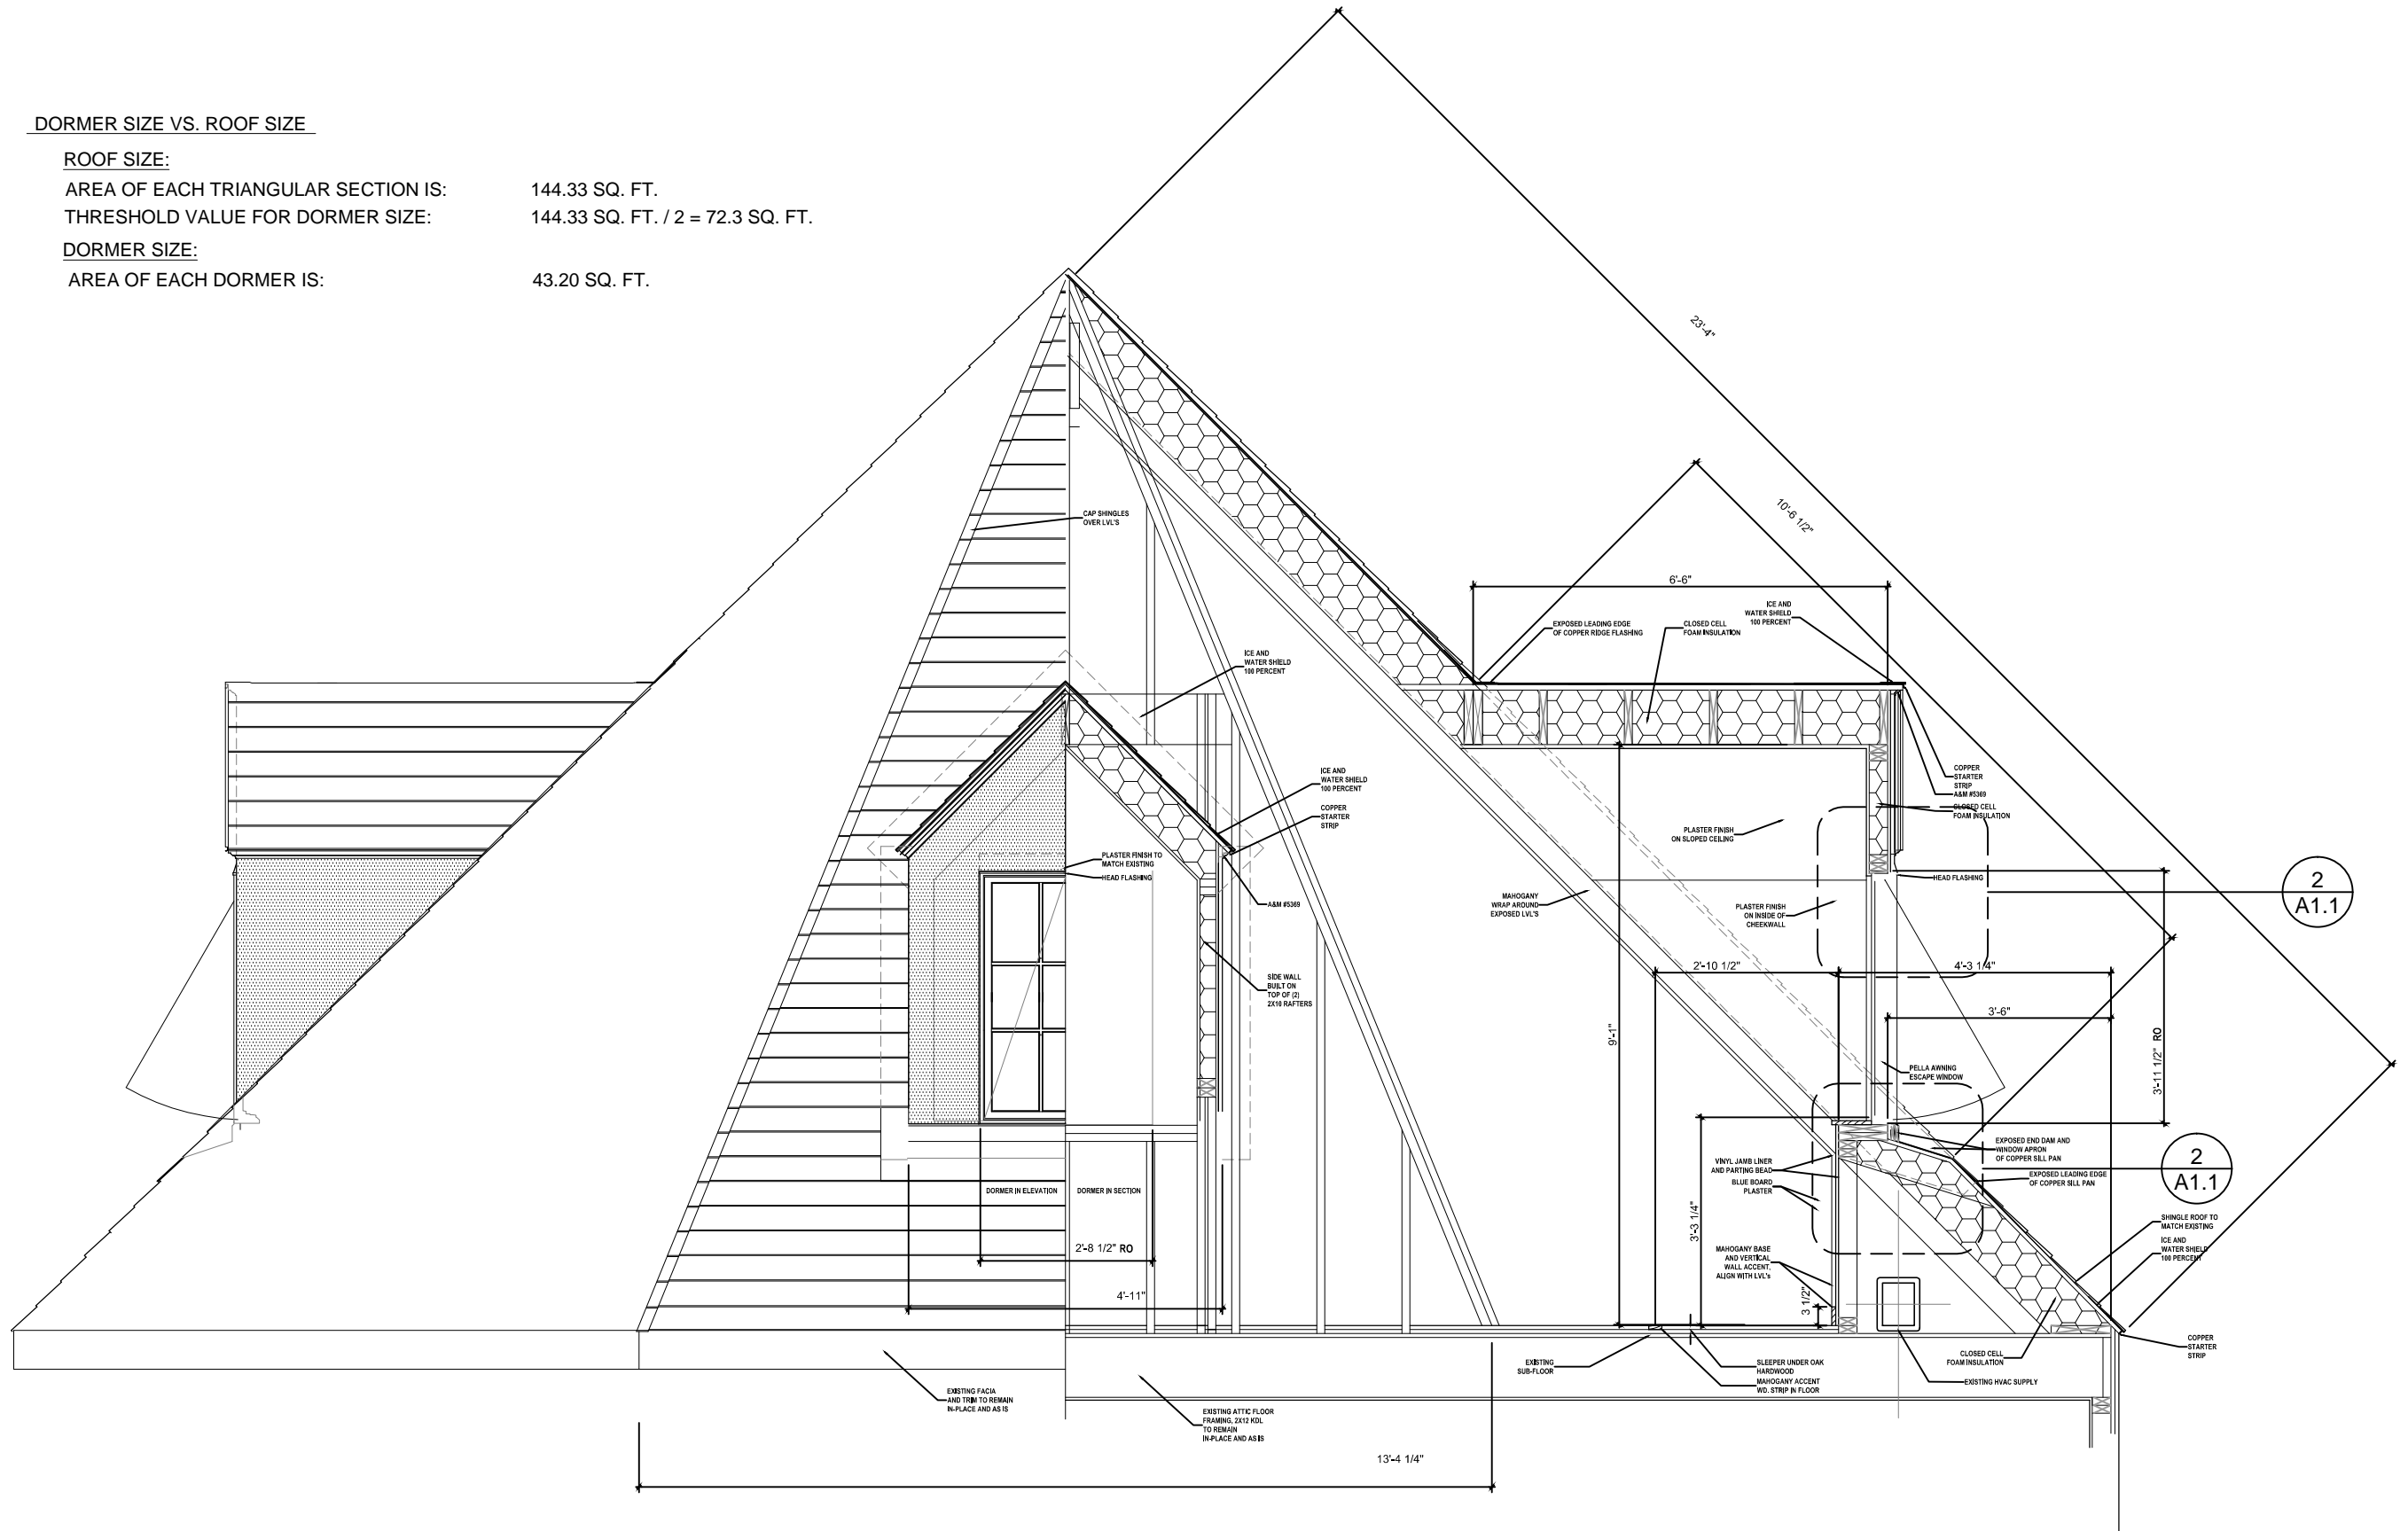

2 COMPOSITE DRAWING SHOWING NEW DORMER  
 3/8" = 1'-0" ADD FIVE DORMERS



2 EXISTING VIEW FROM NANCY ROAD  
NO SCALE



4 EXISTING VIEW FROM NANCY ROAD  
NO SCALE




6 EXISTING VIEW FROM GATE HOUSE ROAD  
NO SCALE



1 PROPOSED VIEW FROM NANCY ROAD  
NO SCALE



3 PROPOSED VIEW FROM NANCY ROAD  
NO SCALE

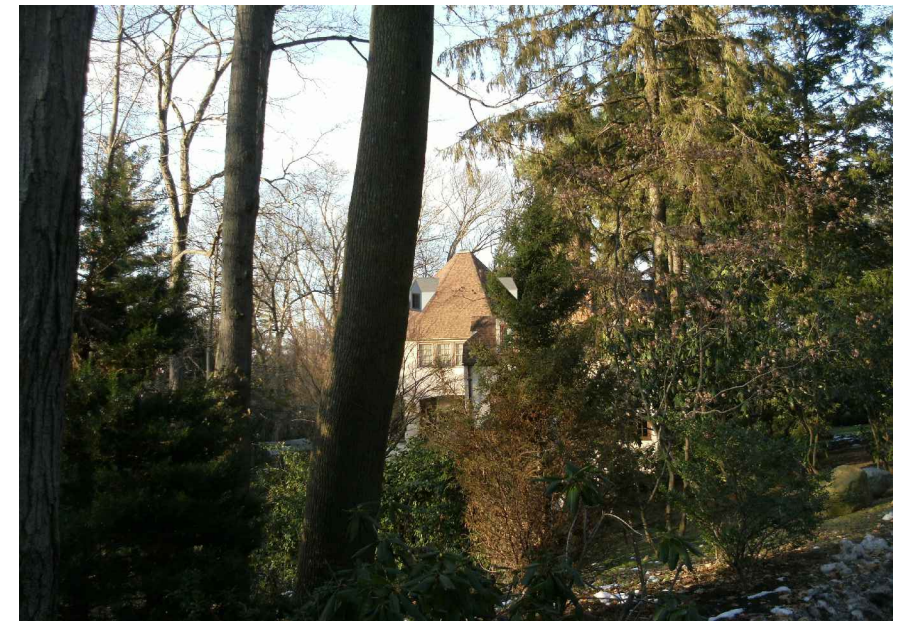

5 PROPOSED VIEW FROM GATE HOUSE ROAD  
NO SCALE





2 EXISTING VIEW FROM NANCY ROAD  
NO SCALE



4 EXISTING VIEW FROM NANCY ROAD  
NO SCALE



6 EXISTING VIEW FROM GATE HOUSE ROAD  
NO SCALE



1 EXISTING VIEW FROM NANCY ROAD  
NO SCALE




3 EXISTING VIEW FROM NANCY ROAD  
NO SCALE




5 EXISTING VIEW FROM NANCY ROAD  
NO SCALE


I hereby certify that the lot corners and lot lines of the premises covered by this survey record, and the existing, proposed and finished grades (required at time of Certificate of Occupancy, when grades are shown on plot plan submitted with building permit application), dimensions, elevations, offsets and locations of existing buildings, if any, thereon, and of the proposed building(s) covered by the permit referred to in this survey record are correctly shown on the plan below, and that the same comply with the applicable provisions of the City of Newton Revised Zoning Ordinance.

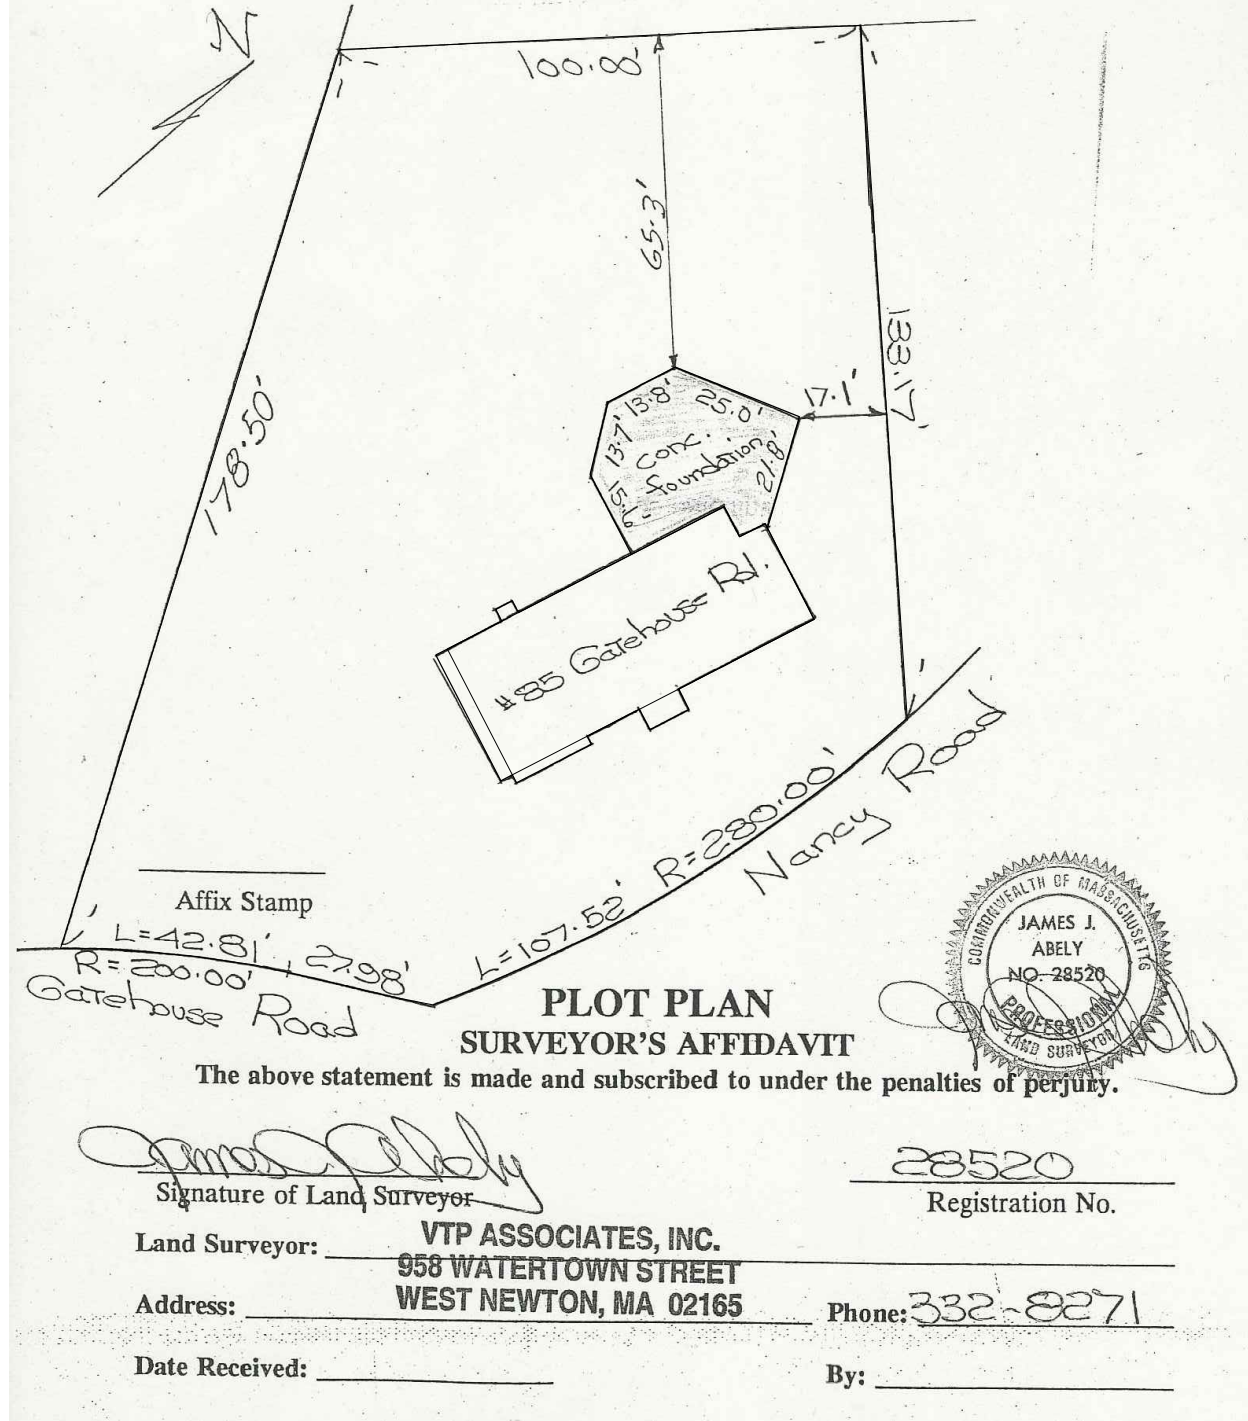

1 EXISTING SITE PLAN  
NO SCALE

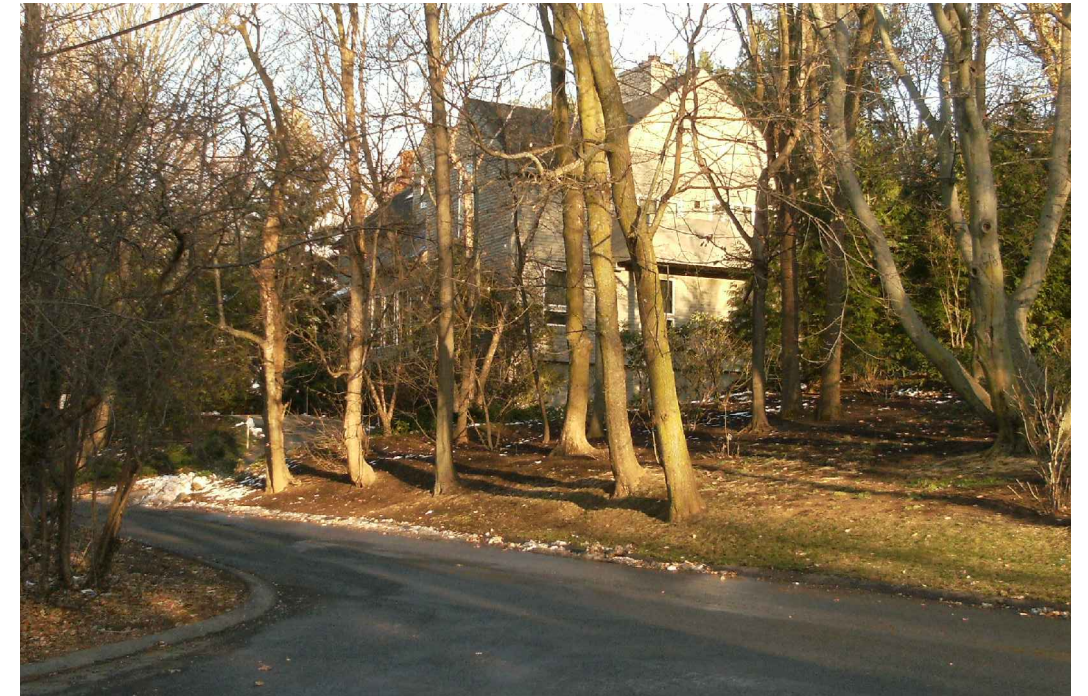

3 NEIGHBOR'S HOUSE  
NO SCALE

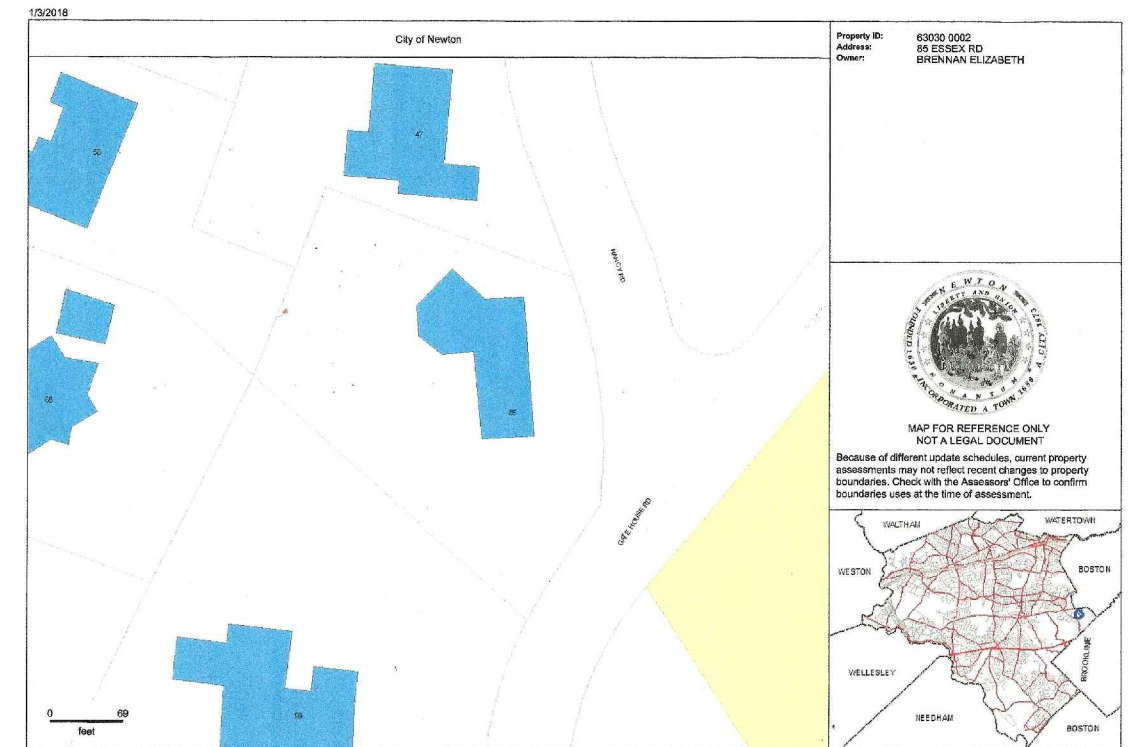

2 ACCESSOR'S MAP  
NO SCALE



2 ARCHITECT SERIES WINDOW DIVIDED LIGHTS  
NO SCALE



4 ARCHITECT SERIES DIVIDED LIGHTS  
NO SCALE



6 EXISTING VIEW FROM GATE HOUSE ROAD  
NO SCALE



1 EXISTING VIEW FROM NANCY ROAD  
NO SCALE



3 ARCHITECT SERIES DOUBLE HUNG WINDOWS  
NO SCALE



5 EXISTING VIEW FROM NANCY ROAD  
NO SCALE



2 NEIGHBOR TO THE NORTH  
NO SCALE



4 NEIGHBOR TO THE EAST  
NO SCALE



1 EXISTING VIEW NEIGHBOR TO THE SOUTH  
NO SCALE



3 NEIGHBOR TO THE EAST  
NO SCALE



5 NEIGHBOR TO THE SOUTHEAST  
NO SCALE





2 EXISTING KITCHEN WINDOW SILL  
NO SCALE



4 EXISTING BEDROOM WINDOWS  
NO SCALE



6 EXISTING FRONT FOYER WINDOW  
NO SCALE




1 PARTIAL EAST ELEVATION  
NO SCALE



3 EXISTING KITCHEN WINDOWS  
NO SCALE



5 EXISTING BEDROOM WINDOWS  
NO SCALE

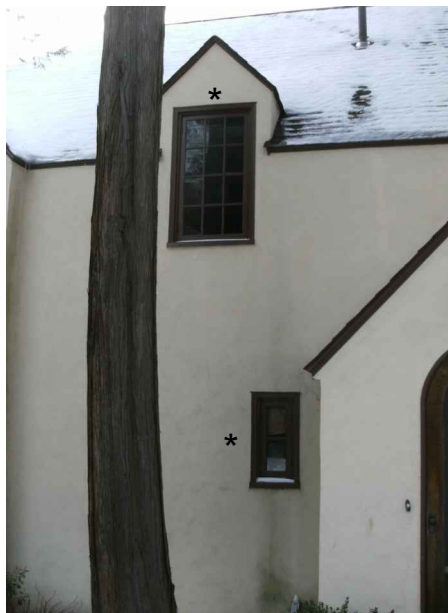

2 EXISTING FOYER AND BATHROOM WINDOWS  
NO SCALE



4 EXISTING BEDROOM WINDOWS  
NO SCALE



6 EXISTING WINDOW  
NO SCALE



1 EXISTING FOYER WINDOW  
NO SCALE



3 EXISTING SOUTH ELEVATION  
NO SCALE



5 PARTIAL WEST ELEVATION  
NO SCALE