

SITE PLAN

1/50" = 1'-0"

**TOTAL FITNESS & LOCKER ROOM  
ADDITION FOOTPRINT: 2,400 SF**

**JCC OF GREATER BOSTON, NEWTON, MA**

A0.1




Site Plan - Building Addition

**IMAGINING THE JCC**


October 25, 2017

COPYRIGHT FABIANO DESIGNS . 6 SOUTH FULLERTON AVENUE . MONTCLAIR, NJ 07042 . 973.746.5100



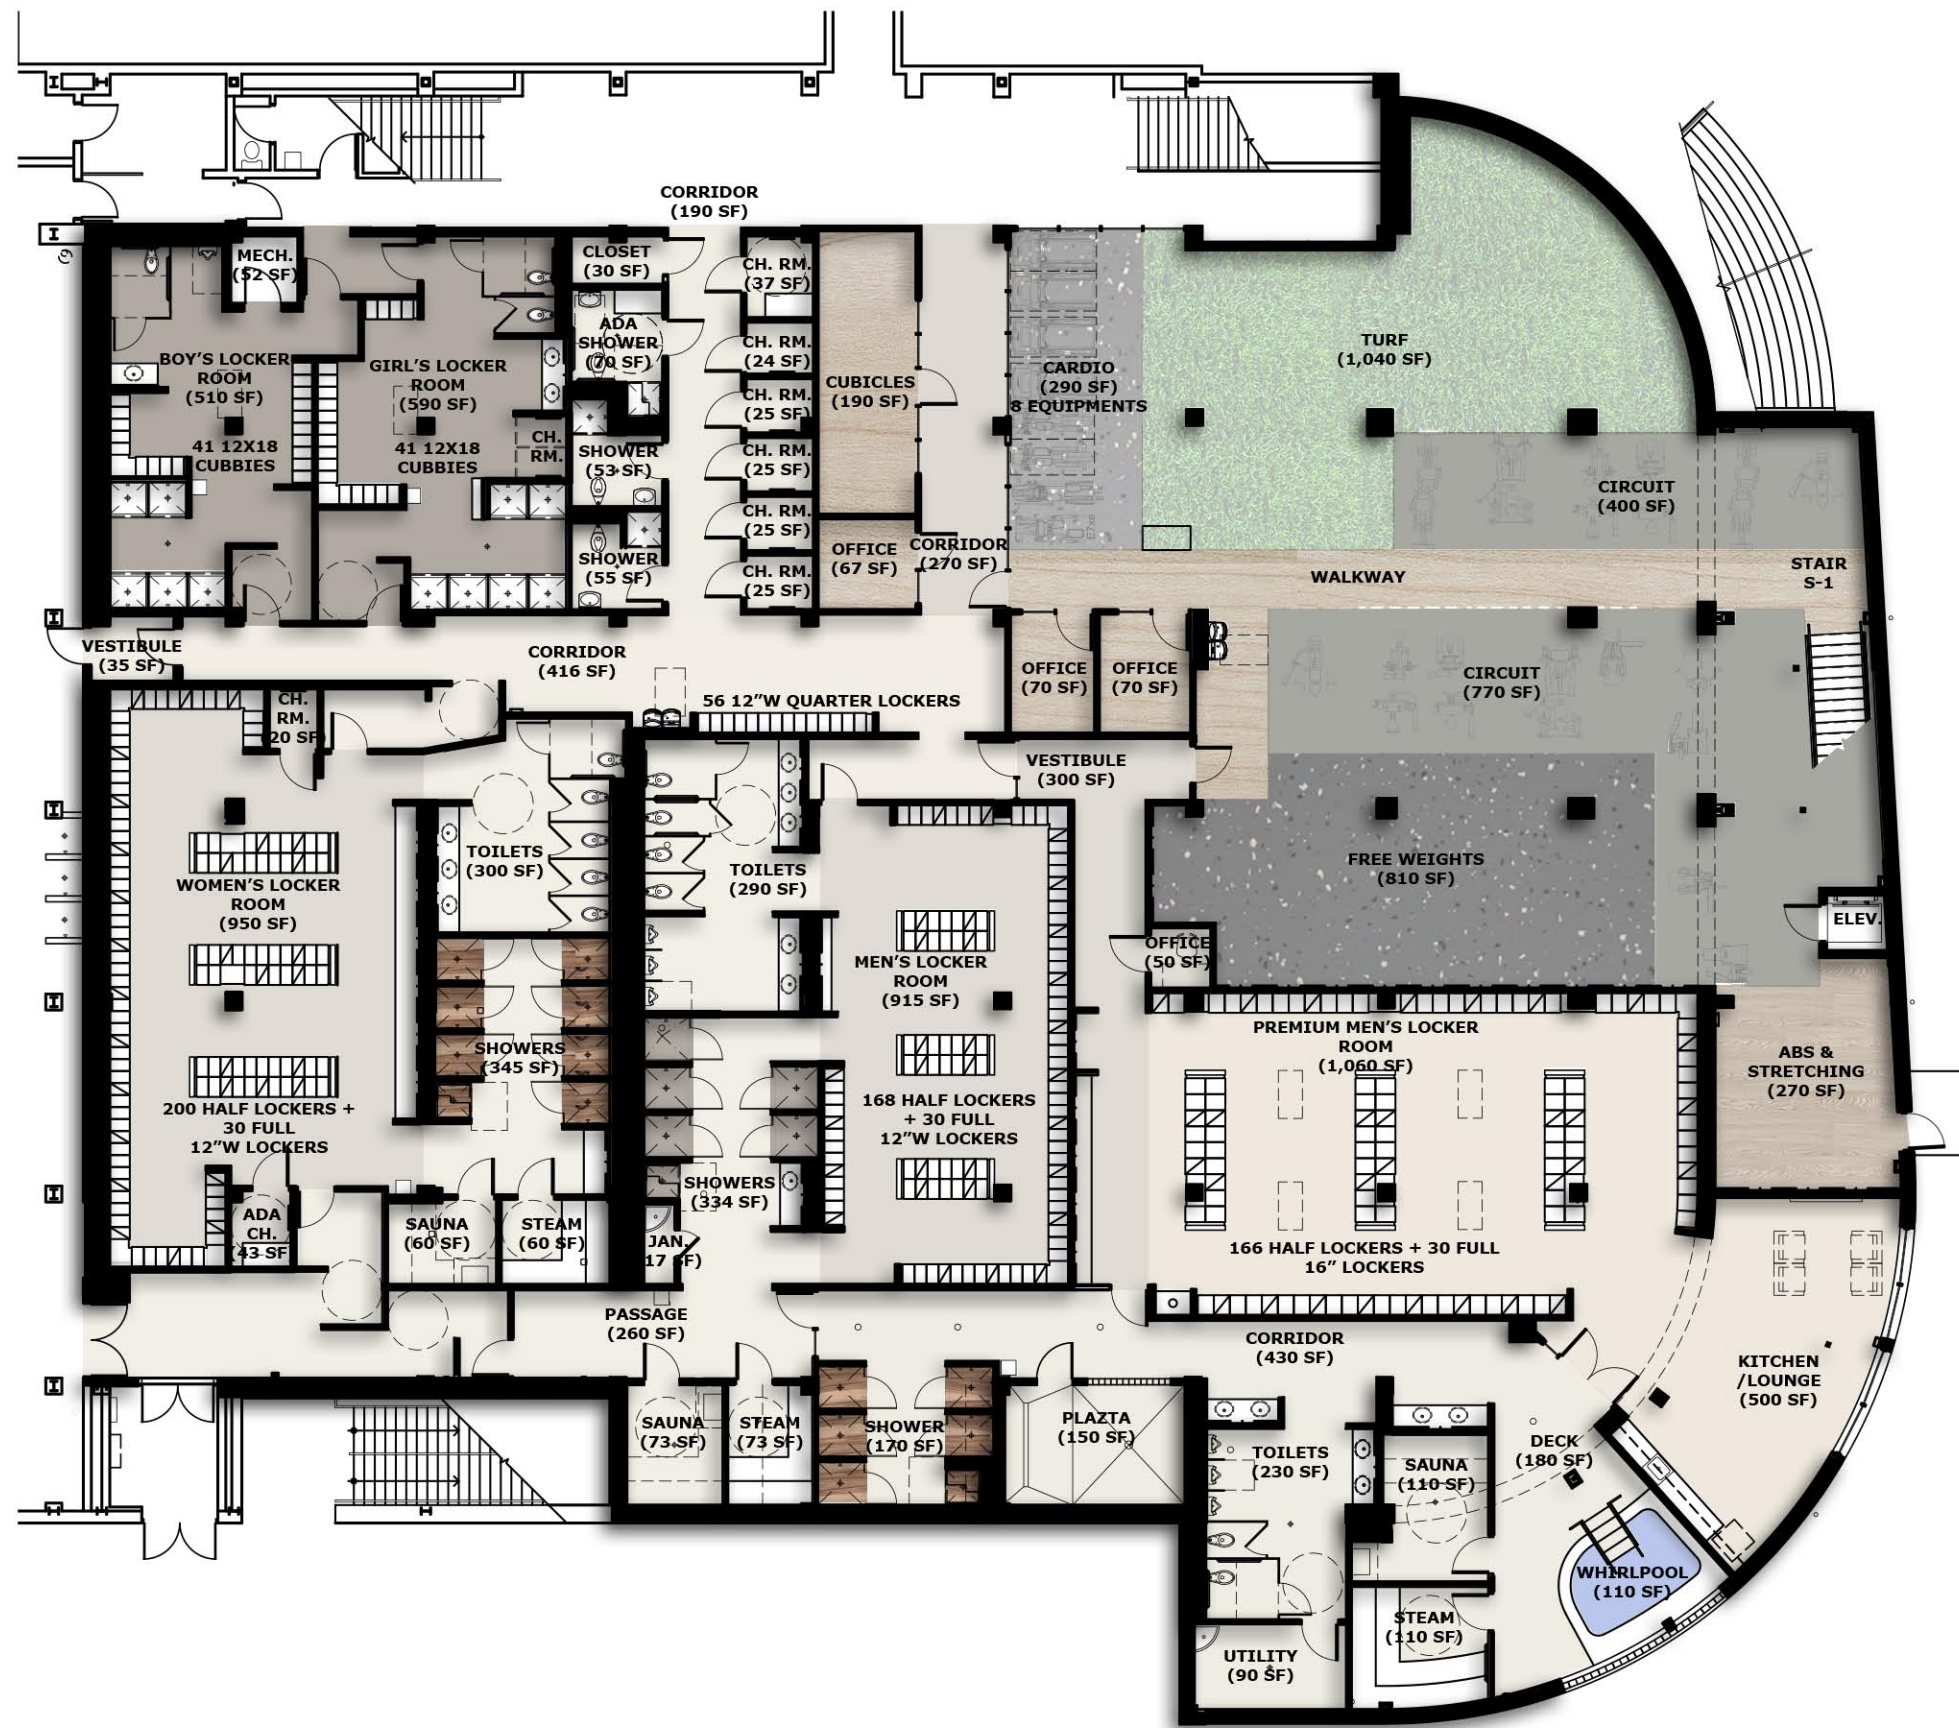


FLOOR PLAN - LOWER LEVEL  
LOCKER ROOM & FITNESS

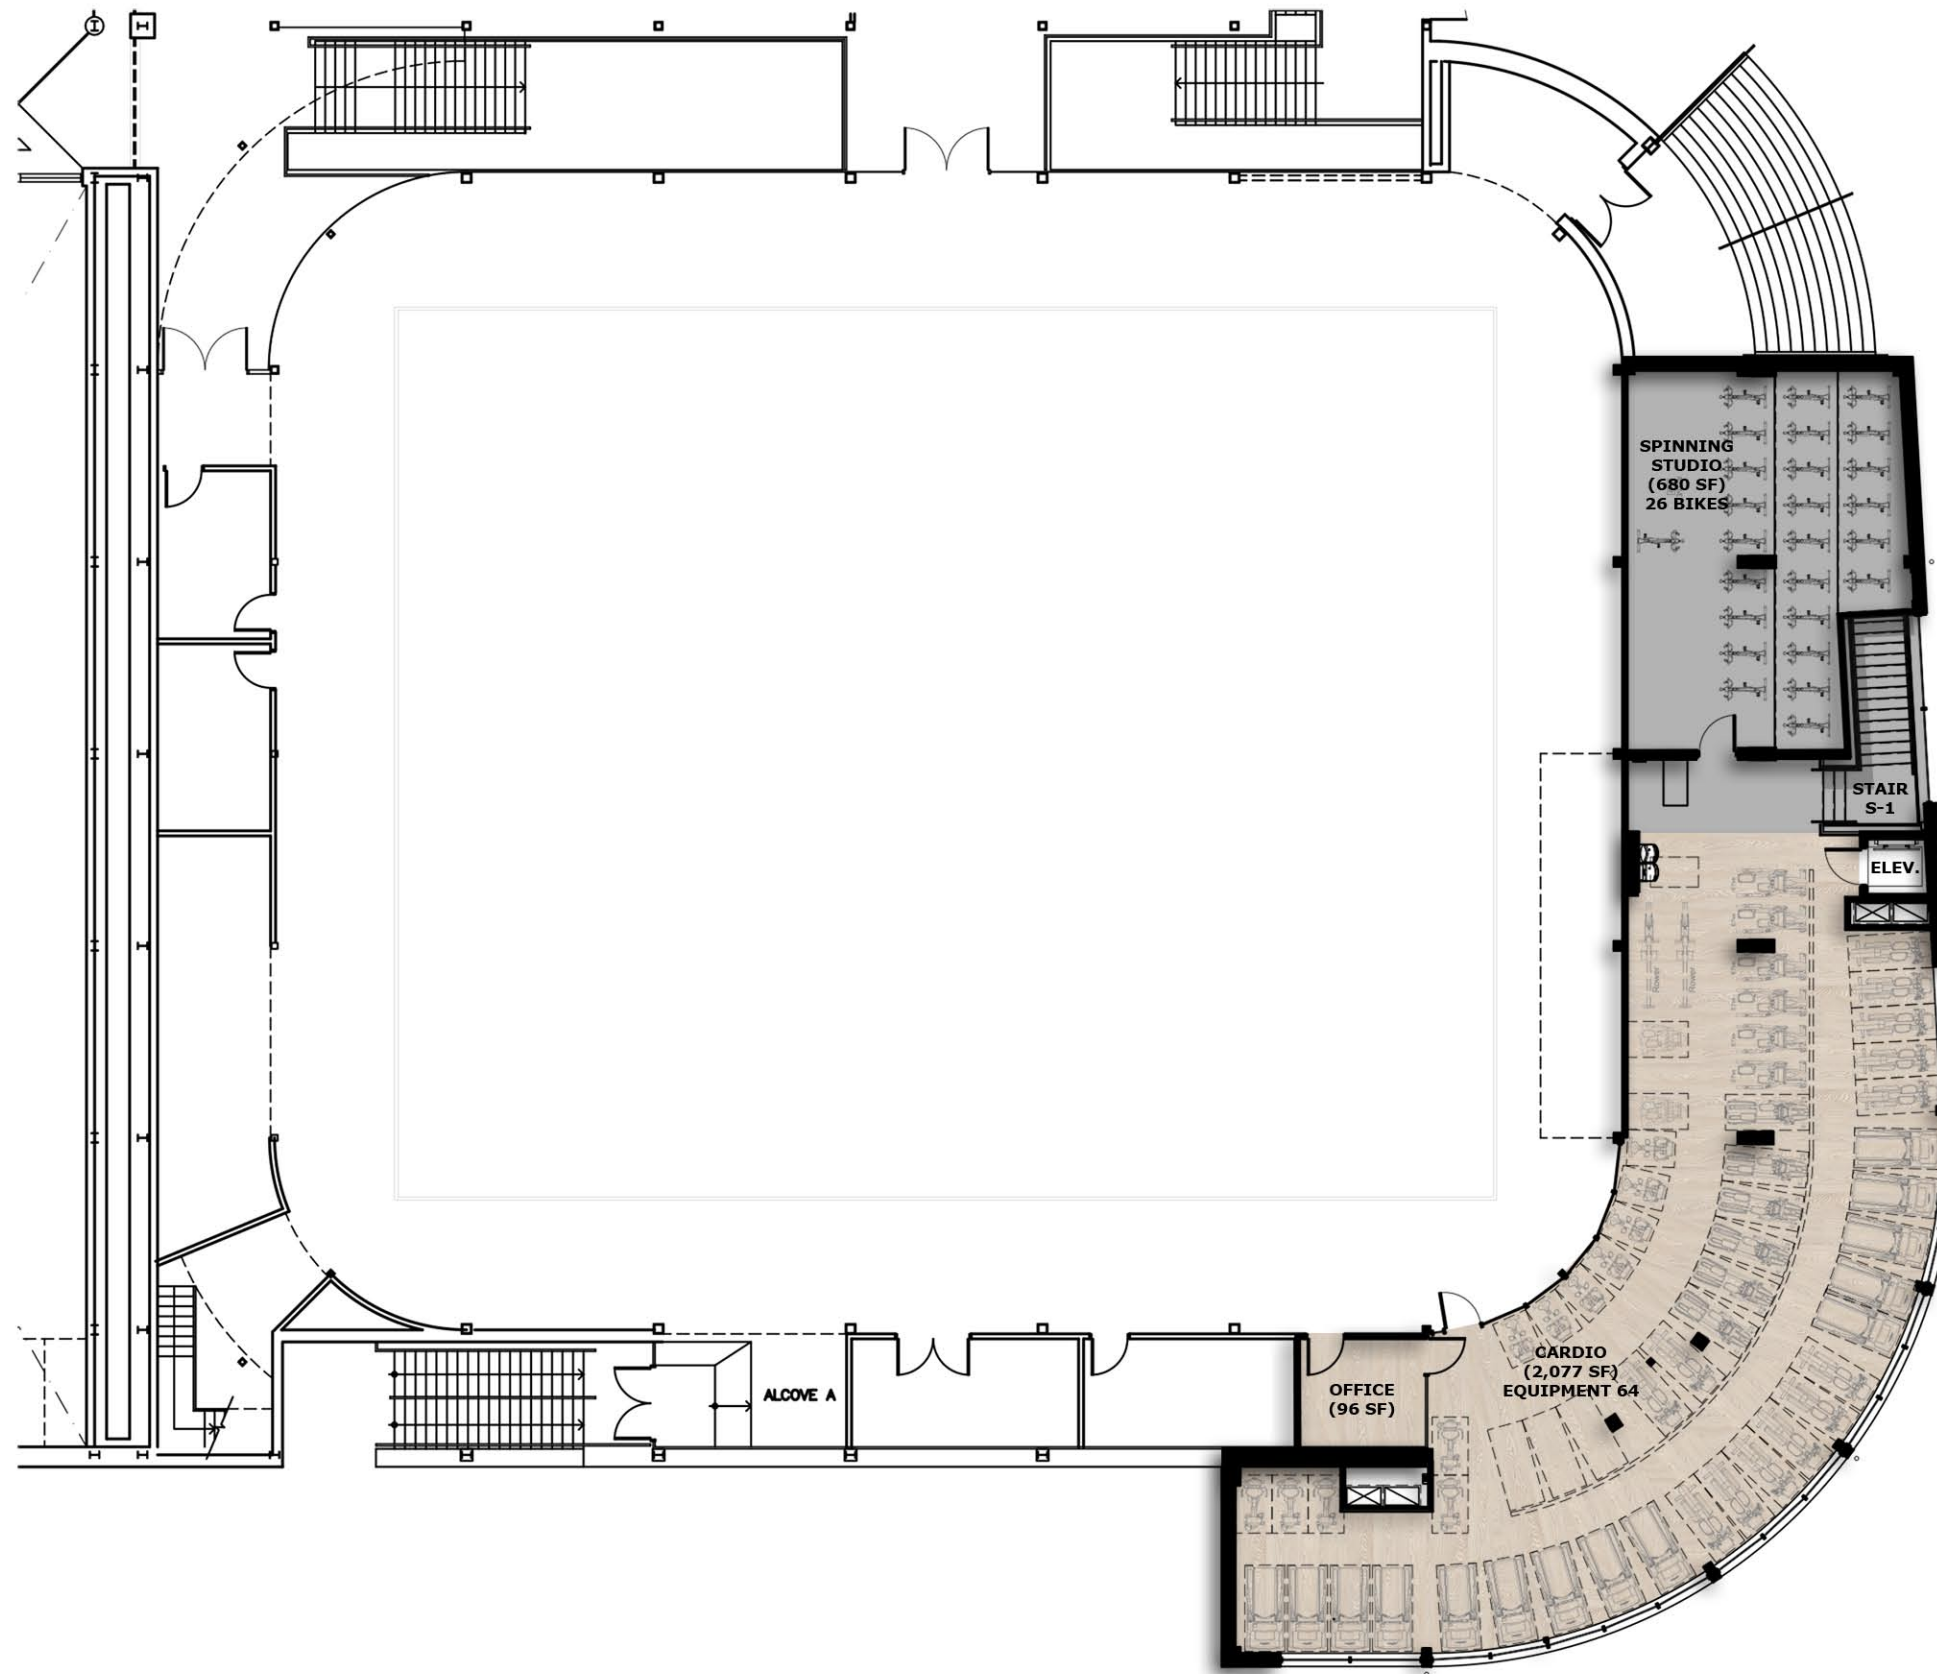


FLOOR PLAN - FIRST FLOOR  
FITNESS



FLOOR PLAN - SECOND FLOOR  
FITNESS STUDIOS

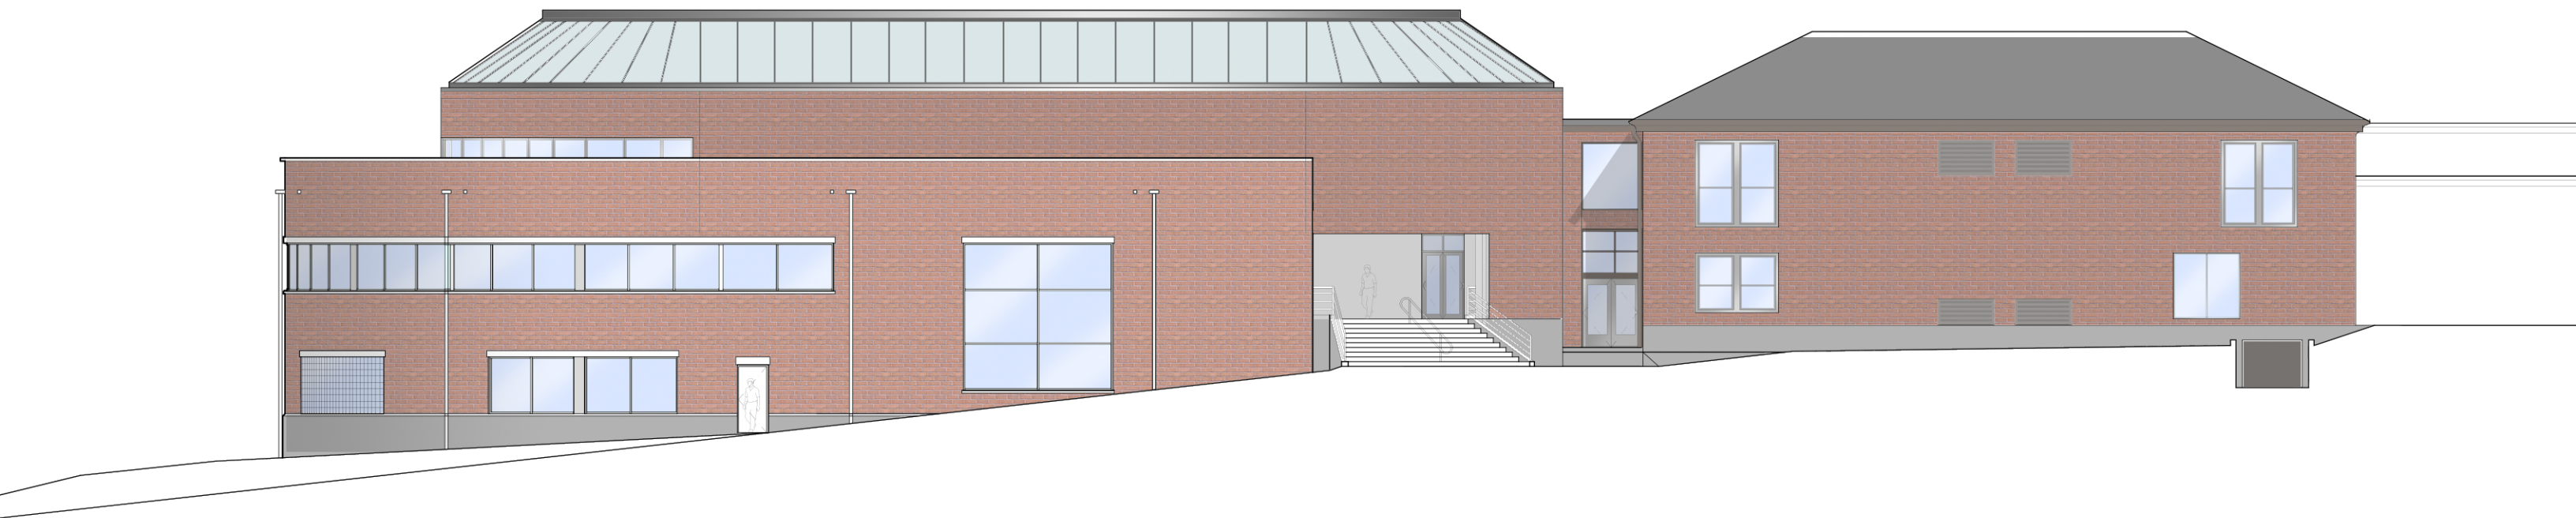

EXTERIOR ELEVATION - SOUTH

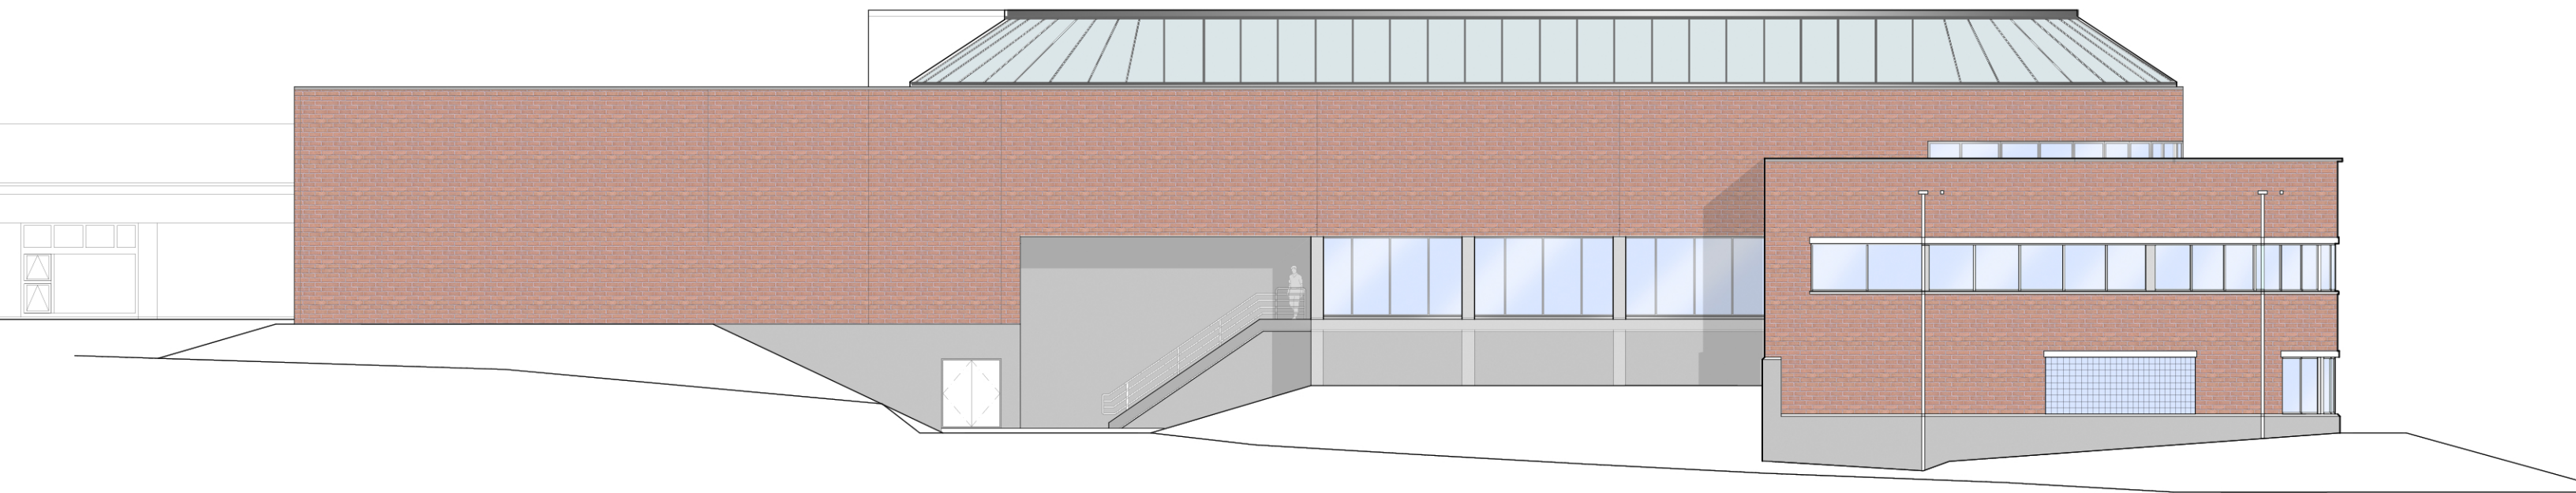

EXTERIOR ELEVATION - WEST