


NOTE: FLOOR JOISTS
@ BAT GET BACK
SEE 2/A-7

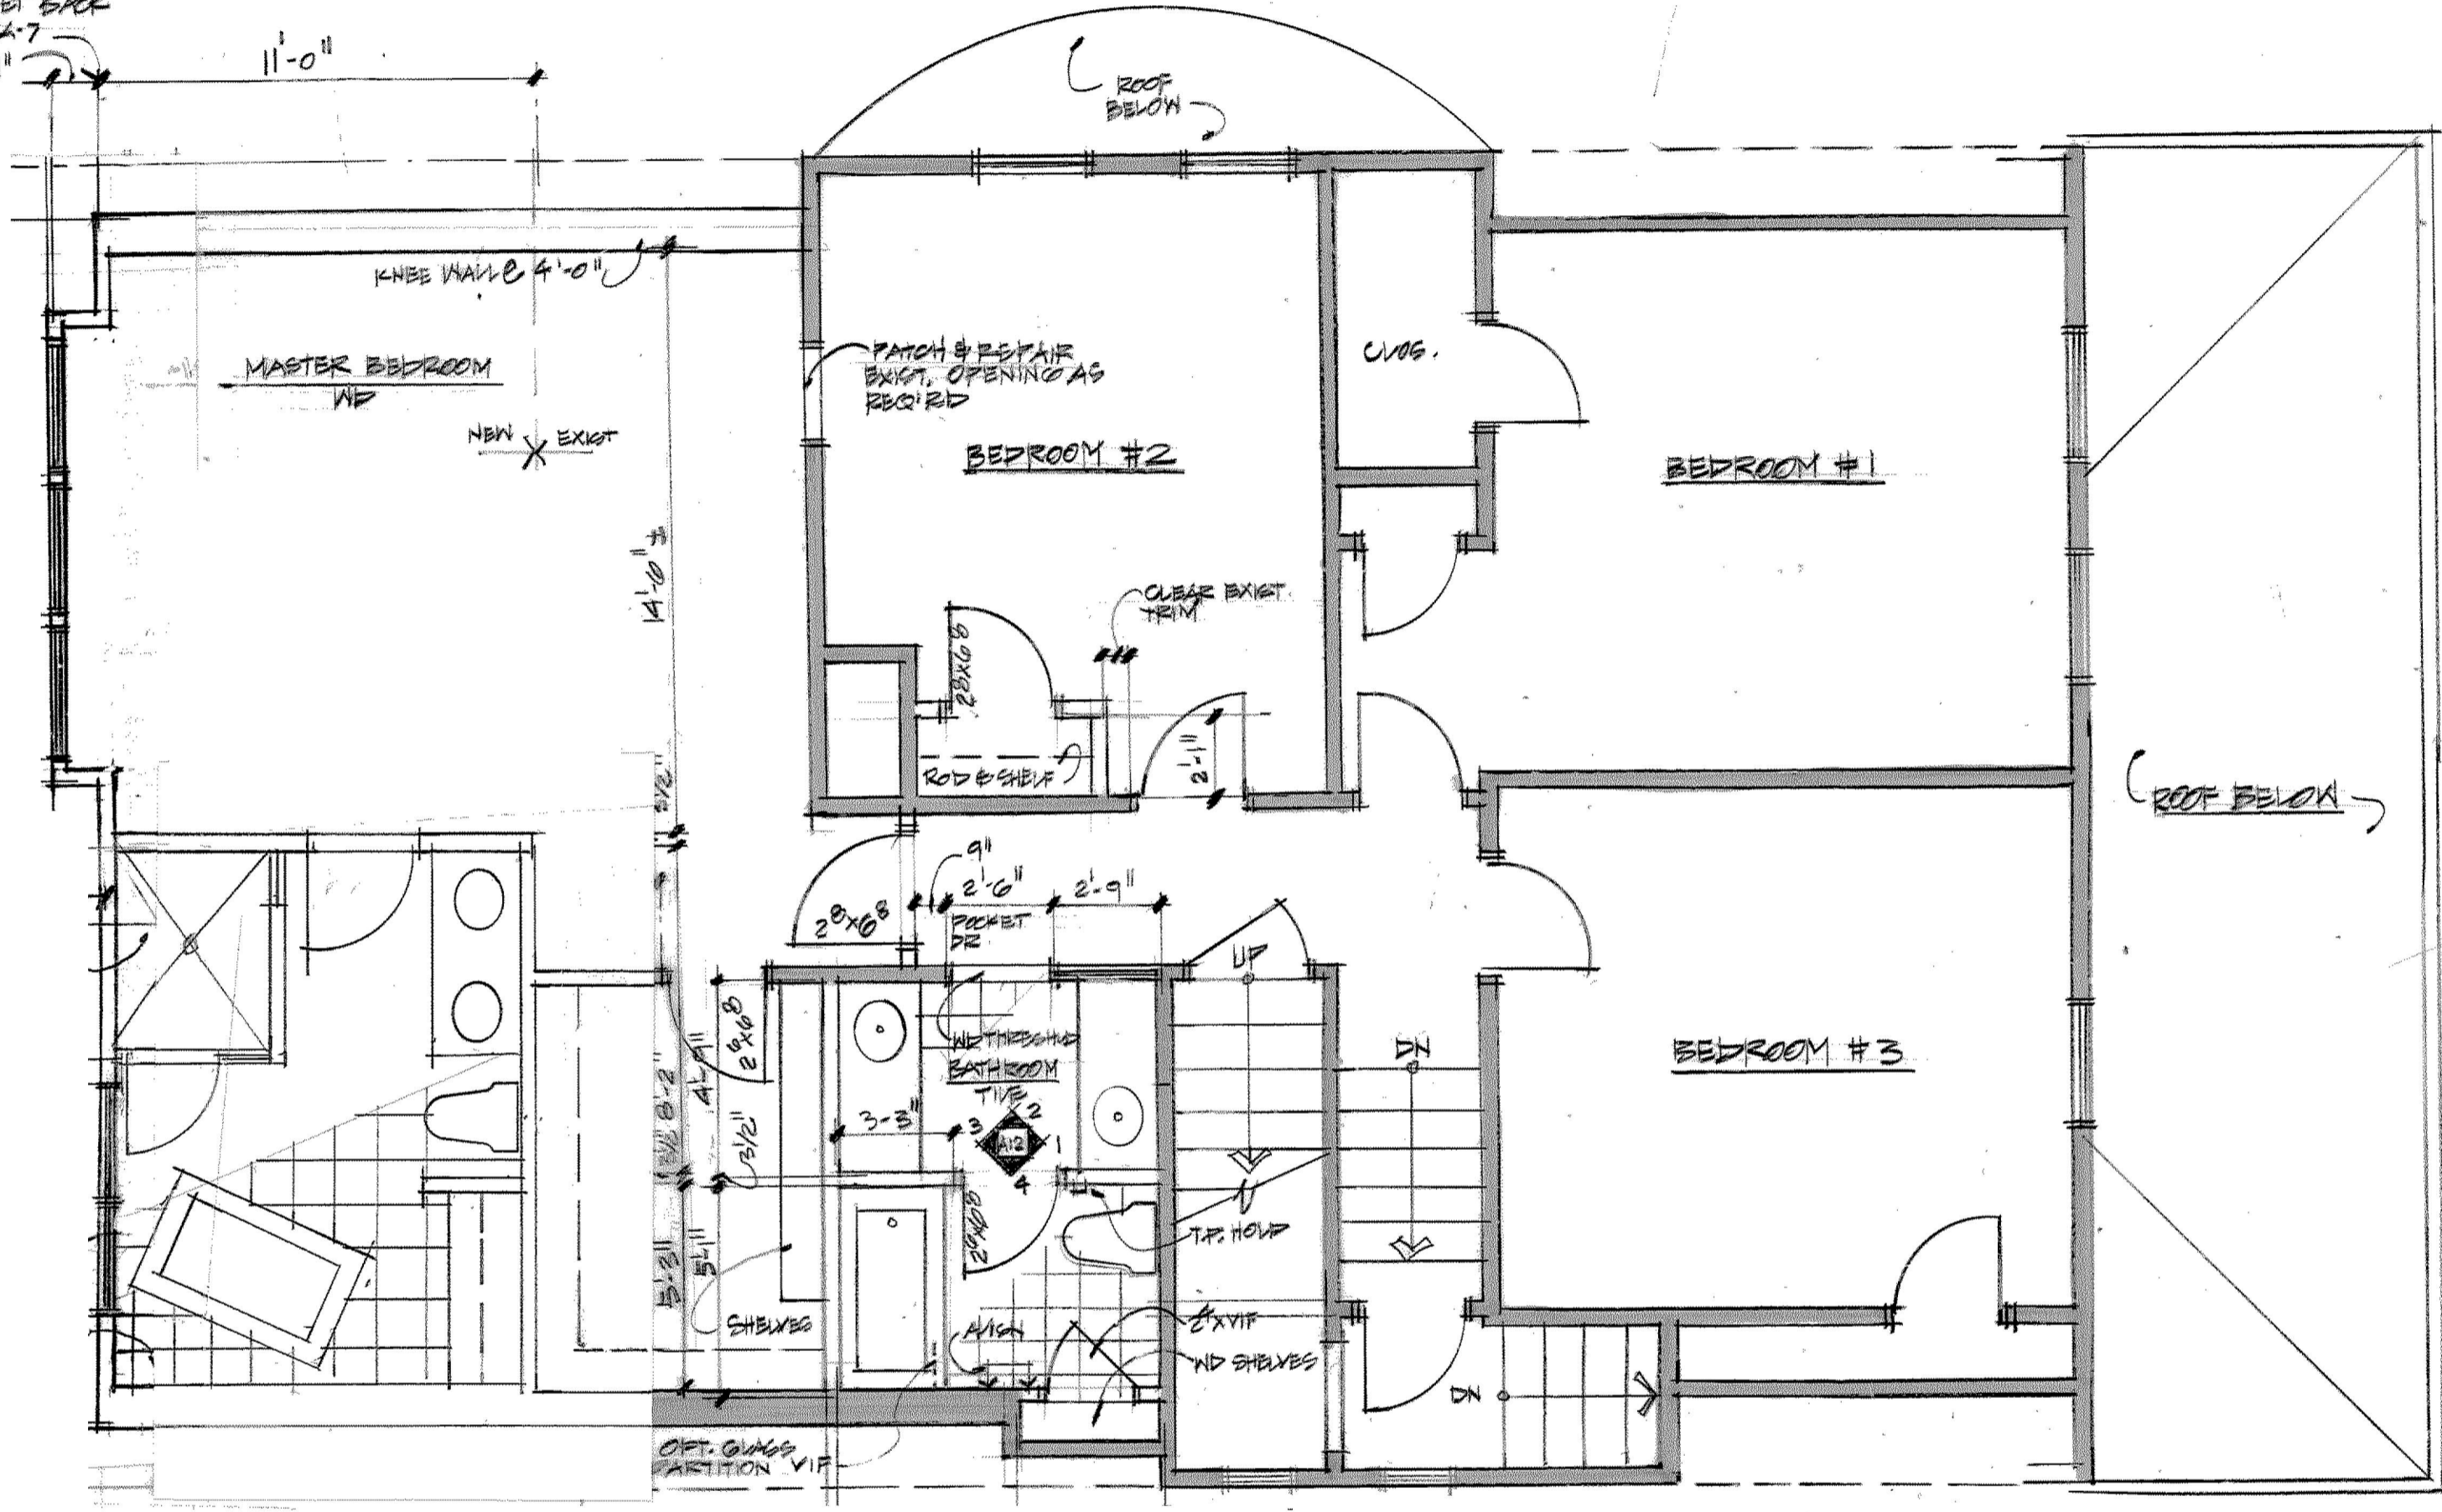

○ SECOND FLOOR PLAN
1/4" = 1'-0"

**Michael Huller
Architects**

1831 Washington Street
Newton MA 02466
617-965-4818

Second Floor Plan

DATE:

AUGUST 20, 2011

OCT. 10, 2011

