

COMPUTATION SHEET

S A S A K I

Title **48 HOLMAN ROAD**


By **WWINKLER**

SCALE  $\frac{1}{4}'' = 1'-0''$

Project no. **NEW PARKING SPACE**

Checked \_\_\_\_\_

Sheet no. \_\_\_\_\_ of \_\_\_\_\_

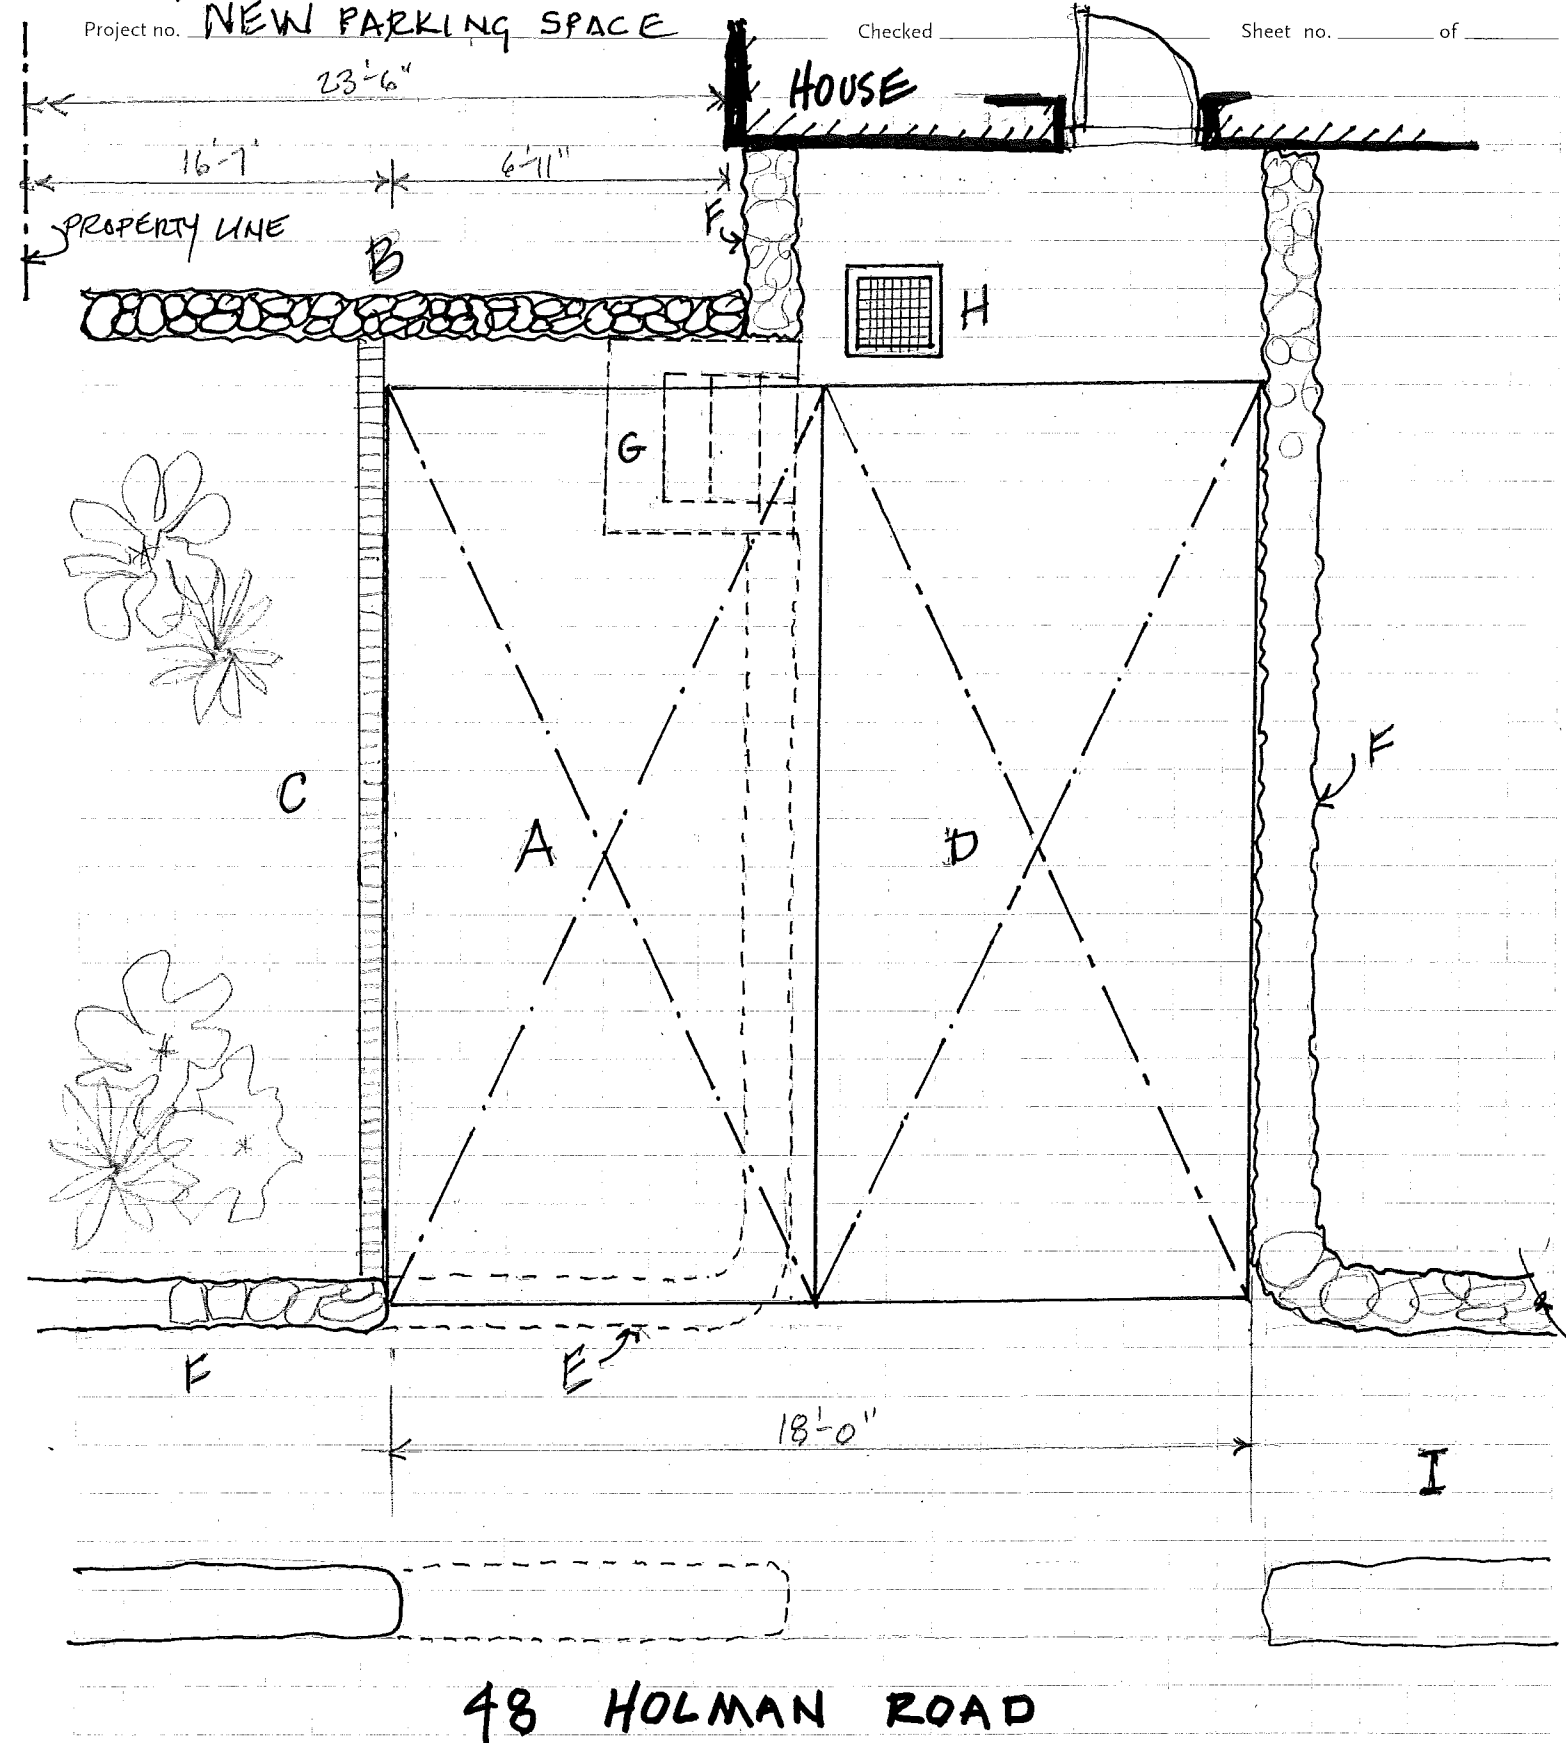

William Winkler & Kathryn Kubie

**Location: 48 Holman Road Auburndale**

We propose to widen the existing driveway for one parking space

**Drawing Legend & Notes**

- A Proposed new parking space 9' x 19'
- B Proposed new low stone wall with reused stone, 28" ht
- C Proposed sloped landscaped area with stone curb
- D Existing parking space 9' x 19'
- E Existing stone wall demolished
- F Existing stone wall to remain
- G Existing concrete stair to be demolished
- H Existing dry well drain to remain
- I Sidewalk

New paving throughout  
Wall stone reused

**48 HOLMAN ROAD**