



- Sonatco SR2 ceiling speaker
- 5" recessed lighting
Dropped Opalex 1178SH Lightoller
- under shelf pancake type lighting
- MR 16 recessed adjustable lighting 2005WH Lightoller
- Wall fixture

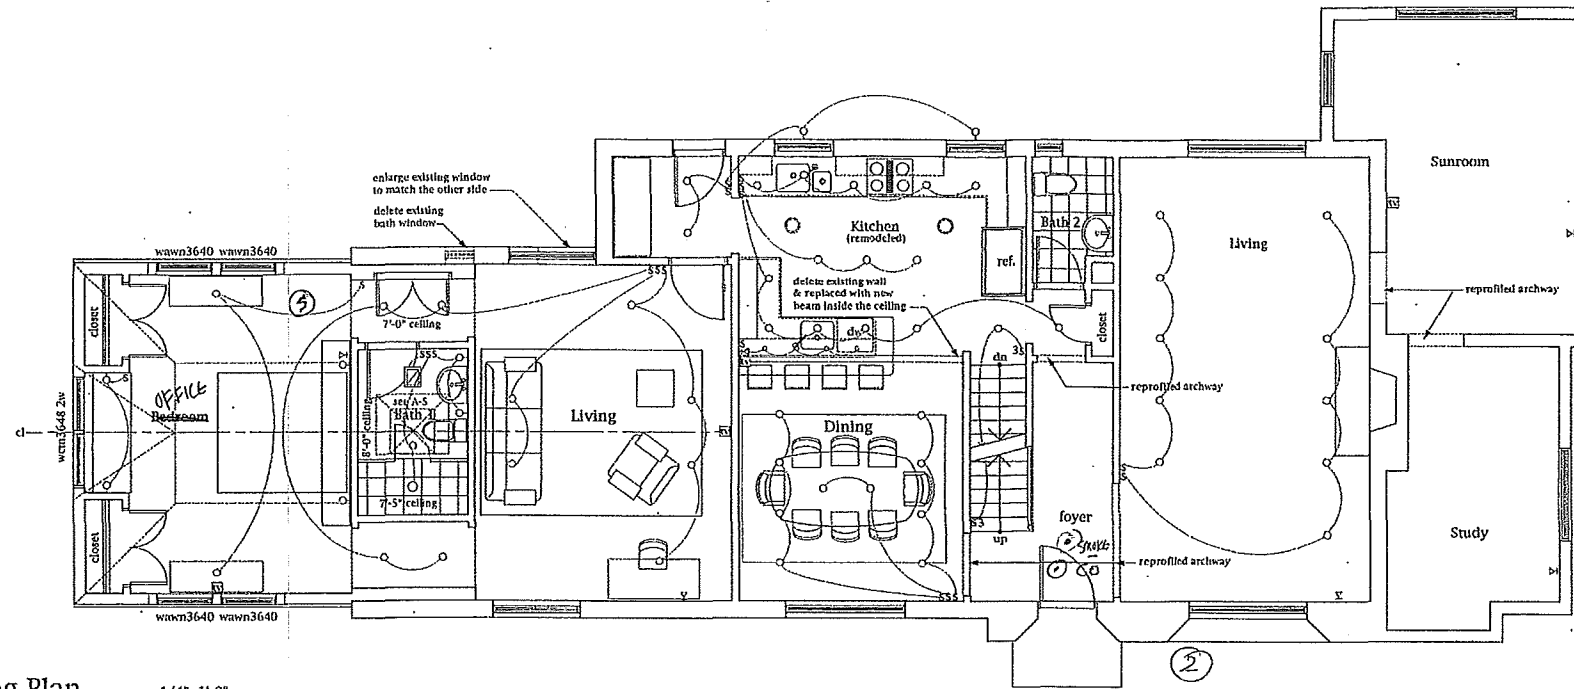


First Floor Reflected Ceiling Plan 1/4"=1'-0"

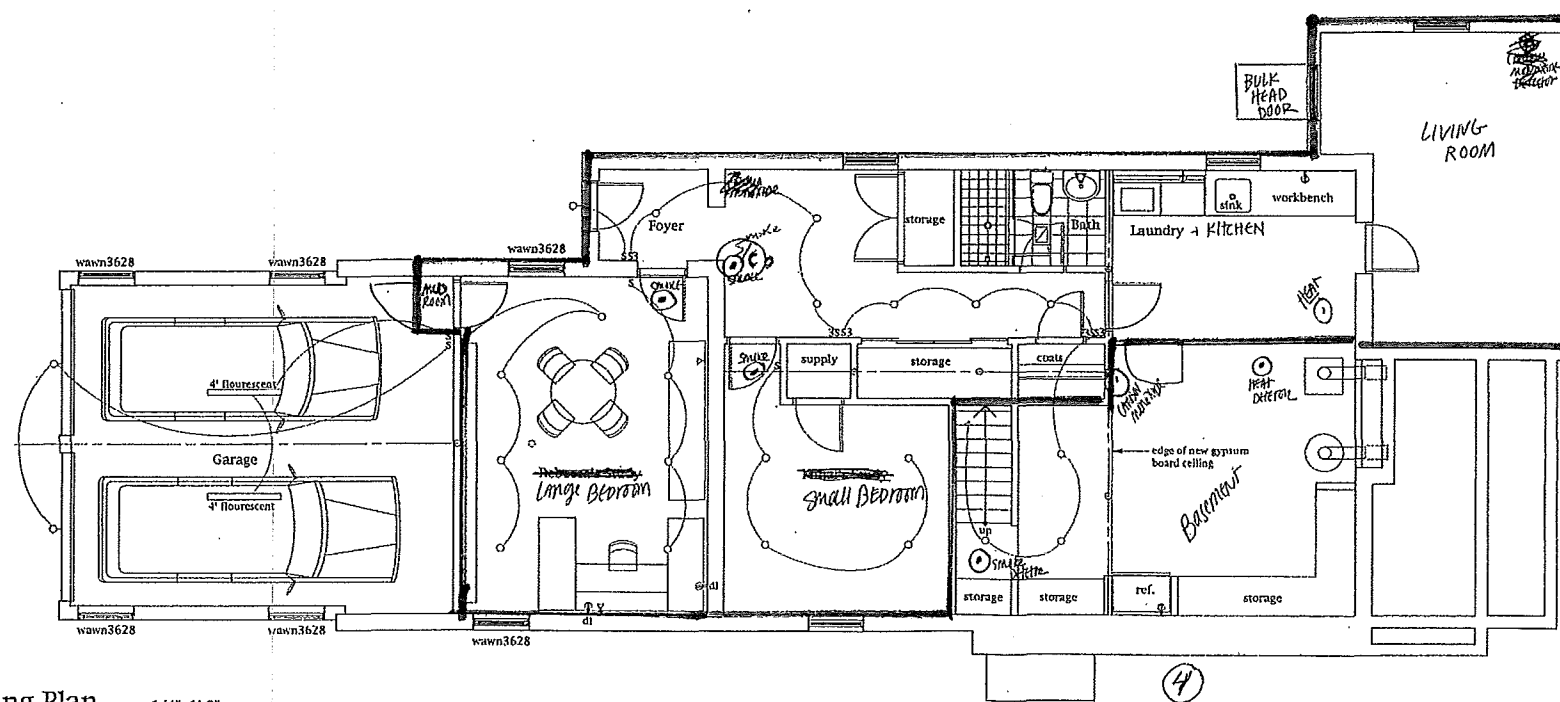

Garage Level Reflected Ceiling Plan 1/4"=1'-0"

NEWTON FIRE PROTECTION
FIRE PROTECTION
STRUCTURE
10-21-2006
DATE


- FOR BUILDING PERMIT ONLY
 - FOR DEMOLITION ONLY
 - FOR FIRE ALARM APPROVAL ONLY
 - FOR SITE REVIEW ONLY
 - FOR SPECTRUM APPROVAL ONLY
 - THIS PROJECT IS DESIGNED & SUBMITTED BY DISTALLER
 - NO FIRE PROTECTION IS REQUIRED - BASED ON PLANS AS SHOWN
- Low Voltage System

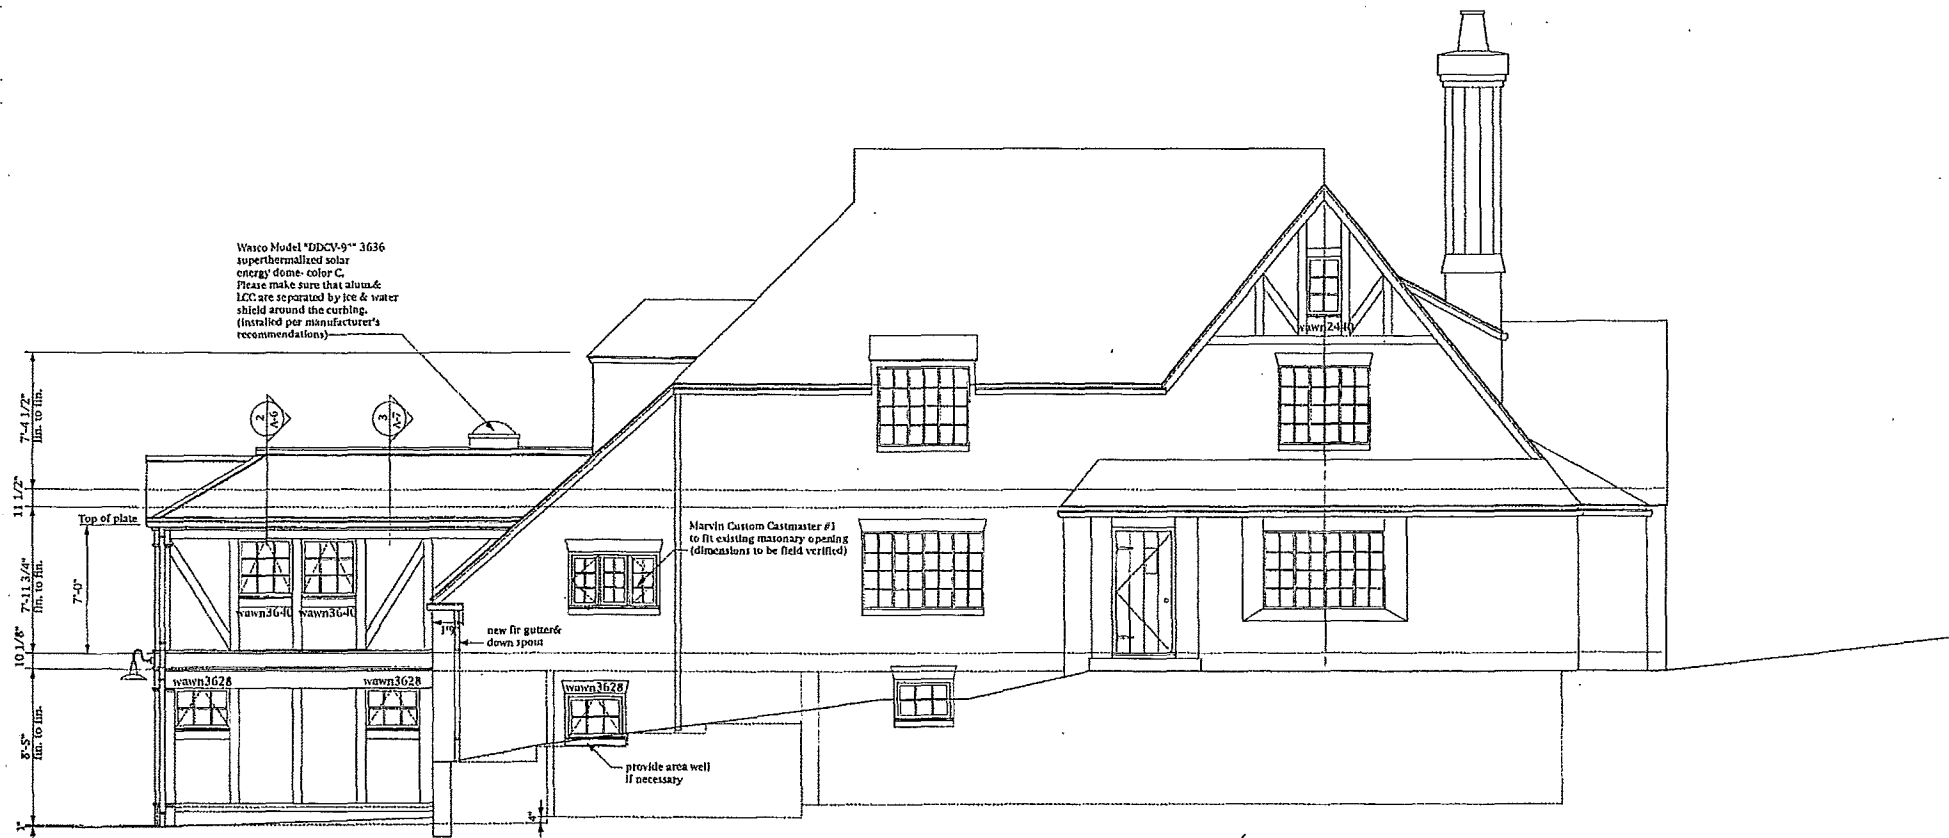

Front Elevation

1/4"=1'-0"

- Note: 1. All new windows are Marvin, ADI, factory primed. Energy panel if selected, its frames to be painted to match the windows. Color of hardware & screen frames to be selected by the owner.
 2. All dimensions are to framing, unless otherwise noted.
 3. Field verify all existing dimensions.

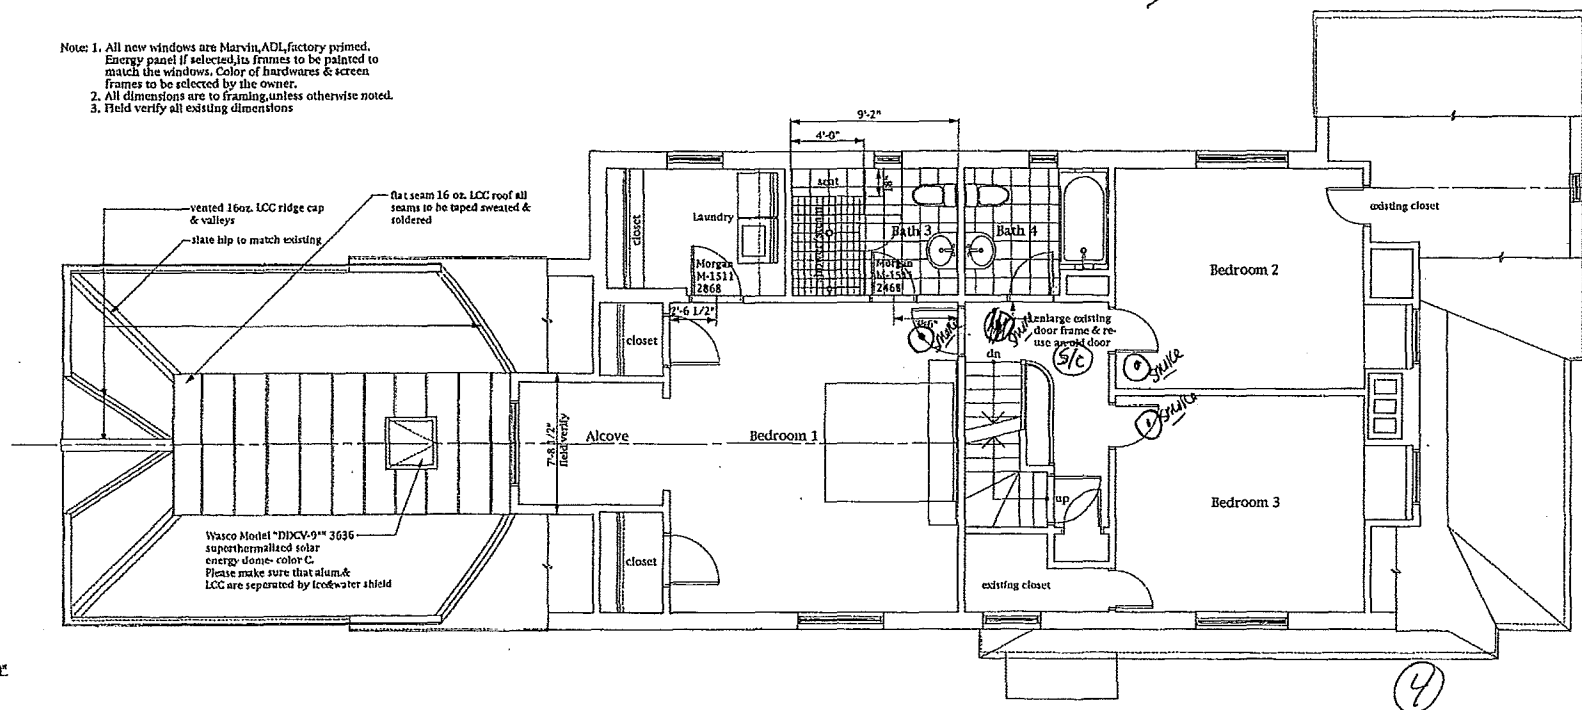

Second Floor Plan

1/4"=1'-0"