- PROVIDE DRAFTSTOPPING AND FIRESTOPPING IN CONCEALED SPACES OF STUD WALLS AND FINCLUDING FURRED SPACES AT CEILING AND F PARTITIONS
- AT ALL INTERCONNECTIONS BETWEEN CONCEALED VERTICAL , SPACES SUCH AS OCCUR AT SOFFITS DROP CEILINGS COVE (INCLUDING FURRED SPACES AT CEILING AND FLOOR LEVELS.

 $\dot{N}$ 

- IN CONCEALED SPACES BOTTOM OF THE RUNS. BETWEEN STAIR STRINGERS AT THE P T OP
- AT OPENINGS .
  FIREPLACES ,
  MATERIALS. AROUND VENTS, PIPES, DUCTS, CHIMNEYS, AND AT CEILINGS AND FLOOR LEVEL, WITH NON COMBUSTIBLE

MAIN ENTRANCE REAR DOORS: DOOR œ.  $\circ$  $\infty$ 

MINIMUM

- ರೈ MINIMUM
- INTERIOR DOORS: BATHROOM DOOR STAIRS: DOORS: MINIMUM

9, 2, 2,

MINIMUM WIDTH 2 STINGERS 36" HEIGHT 8 1/4"

<u></u>

Ω

PROVIDE

MINIMUM MAXIMUM TREAD RISER

<del>о</del> .

- HEAD ROOM 6' 8" MINIMUM
- MORE PROVIDE RISERS HAND RAIL ON ALL  $\mathbb{H}_{\mathbb{H}}$ 9R
- PROVIDE S S HURRICANE SLEEPING HEIGHT 유 TIES ROOMS RAFTER **WINDOWS** ENDS TO STUDS

NOTE:

RECESSED LIGHTI PE IC RATED, MA CLEAR RECTANGLE MANUFACTURED NG FIXTURES: OPENING SEALED 유 20" 0R 9 P DIRECTION

Z O

TO

**J**YYT

W TH TYPE PREVENT AIR  $\overline{\bigcirc}$ RATED LEAKAGE ACCORDANCE NTO SPACE STANDARD E283,

GHND:

(SD)

SMOKE DETECTORS
PERMANENTLY WIRED AC POWER
W SECONDARY (STANDBY) POWER
MONITORED BATTERIES


NEW PARTITIONS 1/2" EACH SIDE 2x4's AT

SD.

PHOTO ELECTRIC WITHIN 20'-0" OF

SMOKE DETECTORS A BATHROOM

LIGHT EXHAUST CEILING FIXTURES VENTED DIRECT TO OUTSIDE

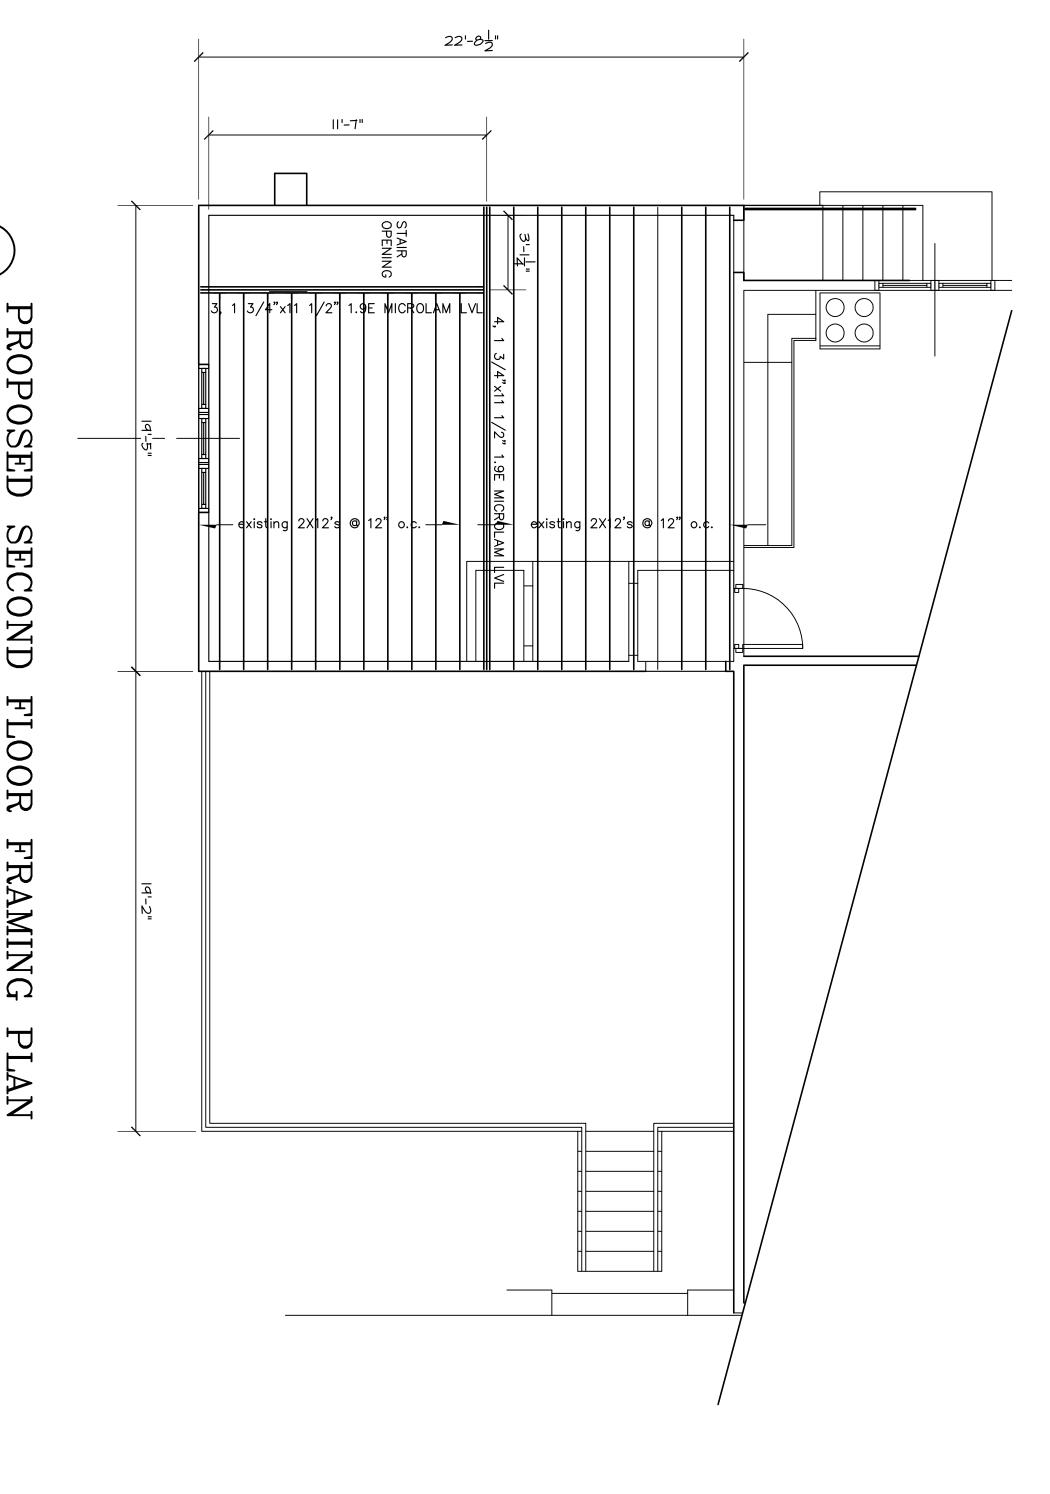

Project:

ONE BEDROOM UNIT CONVERSION TO: 39 JACKSON ST Newton Ma

ALL STAIRS TO HAVE MAXIMUM RISESRS AND A 9" TREADS MINIMUM

ALL STAIRS TO HAVE PER RUN (MINIMUM).

 $\omega$ 

 $\mathcal{N}$ 

 $\frac{\times}{\bigcirc}$ 

STRINGERS

SMOKE DETECTORS TO BE PHOTO ELECTRIC SMOKE DETECTORS IF LOCATED WITHIN 20 FEET OF A BATHROOM OR KITCHEN

ROVIDE AS SHOWN ON PLANS IN ADDITION INSTALL SMOKE DETECTORS ON ALL BEDROOMS AT STAIRWAY AND HALLWAY ALL SMOKE DETECTORS TO BE PERMANENTLY WIRED AC POWER SOURCE AND SHALL HAVE SECONDARY (STANDBY) POWER SUPPLIED FROM MONITORED BATTERIES.

ADDITION ALL BEDROOMS

FRAMING PLAN

Drawing Title: NOTES

RUN