

# PLANT SCHEDULE

## DECIDUOUS TREES

HERITAGE RIVER BIRCH - QTY. 4  
 FLOWERING SHUDBUSH - QTY. 1  
 MAGNOLIA X HYBRIDS - QTY 3

## EVERGREEN TREES

NELLIE STEVENS HOLLY TREE - APPROX. 10 - 1 EVERY 5-7 FEET


## SHRUBS

BUXUS SEMPERVIRENS - APROX. 20-


## ORNAMENMTAL GRASSES

PENNISETUM - SATECEUM "FIREWORKS" - QTY TO BE CONFIRMED

EXISTING TREES  
 GROUP OF DIFFERENT SIZE & TYPE-

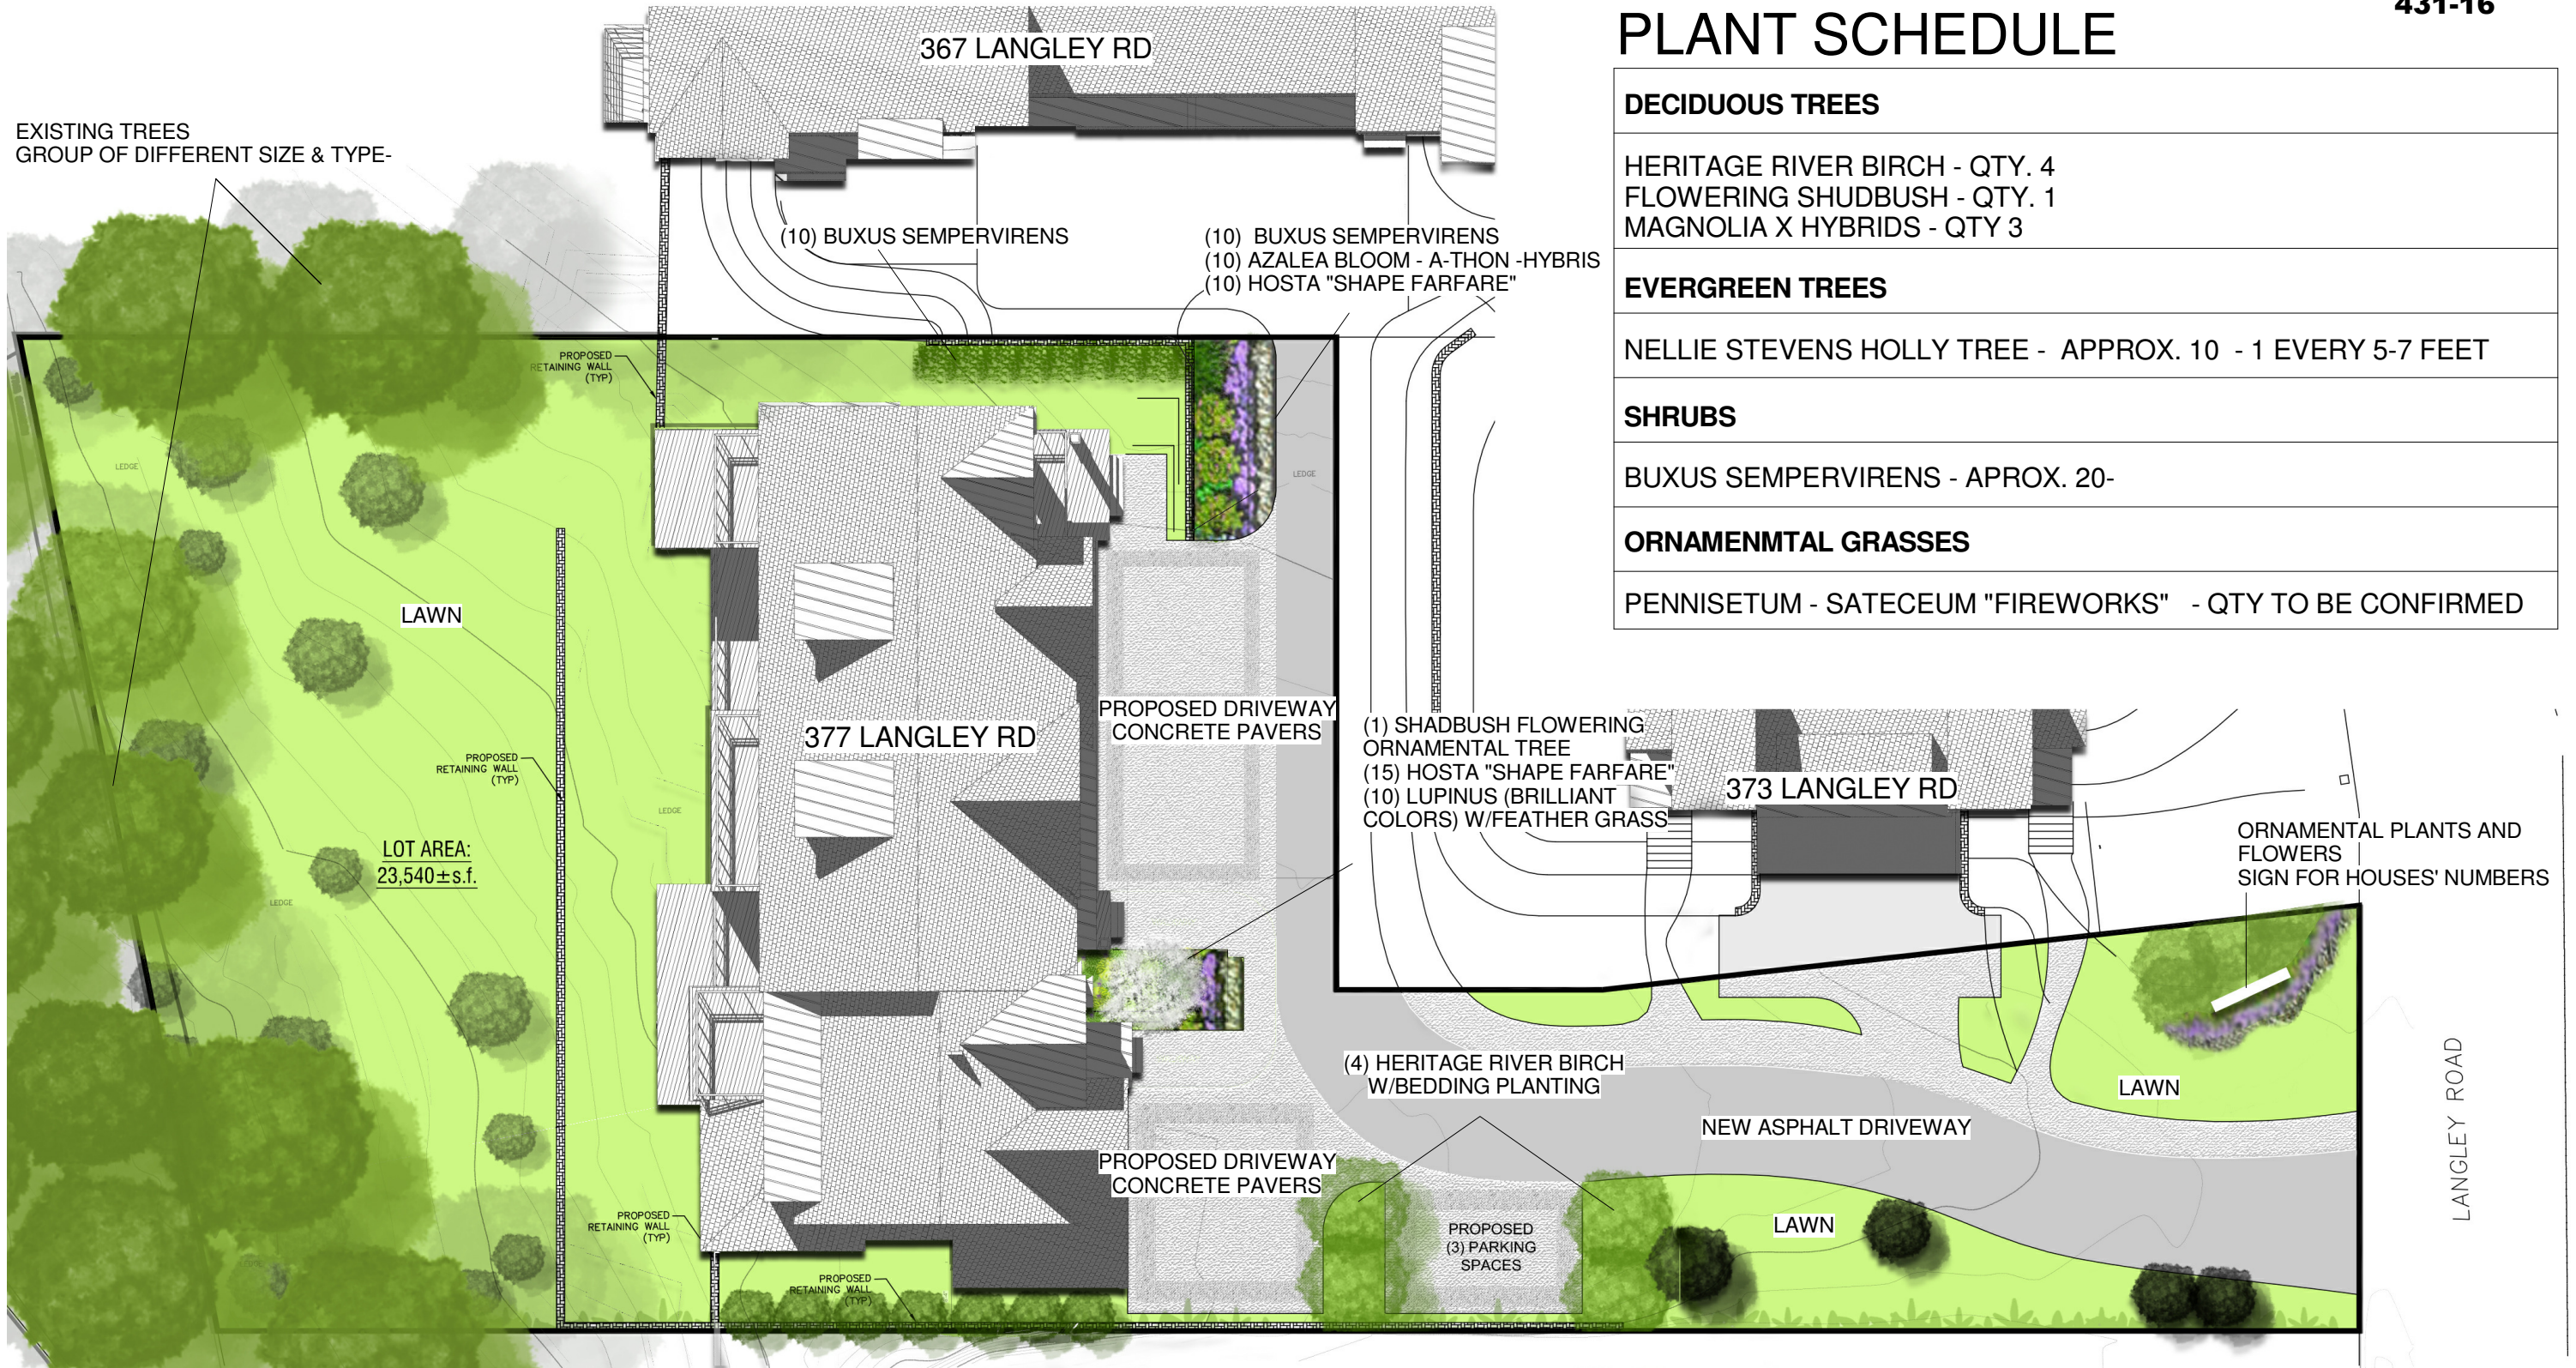

1 LANDSCAPE PLAN  
 1" = 20'-0"

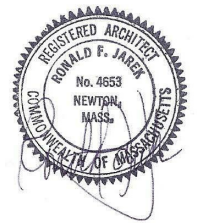

## 377 LANGLEY ROAD SPECIAL PERMIT PRESENTATION

LANDSCAPE PLAN  
 12/08/16

