




1 DECK FRAMING SCALE: 1/4" = 1'-0"

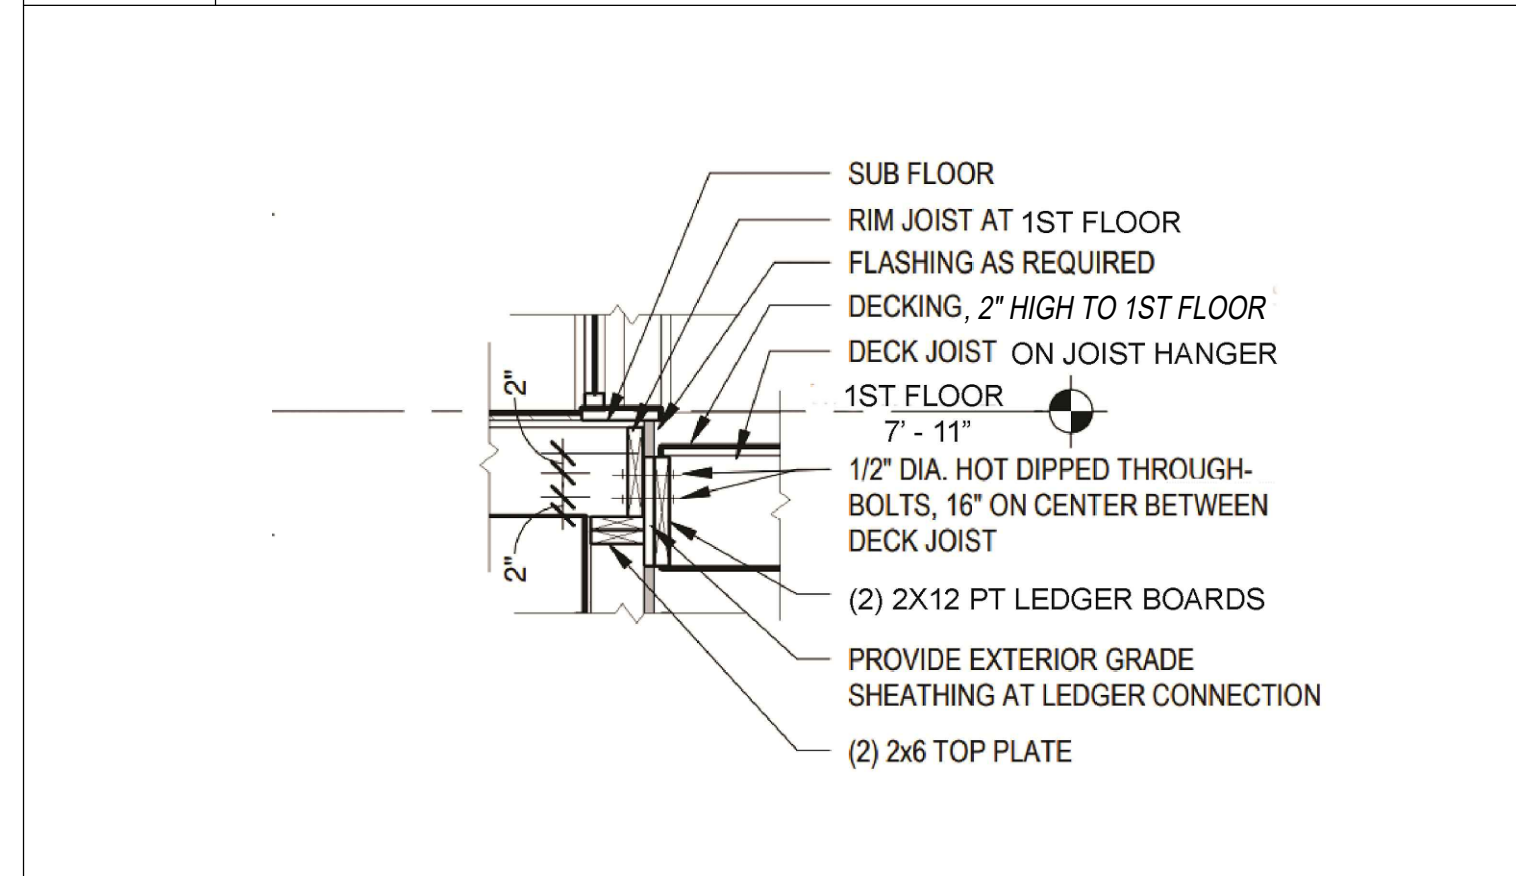

3 SECTION DETAIL SCALE: N/A

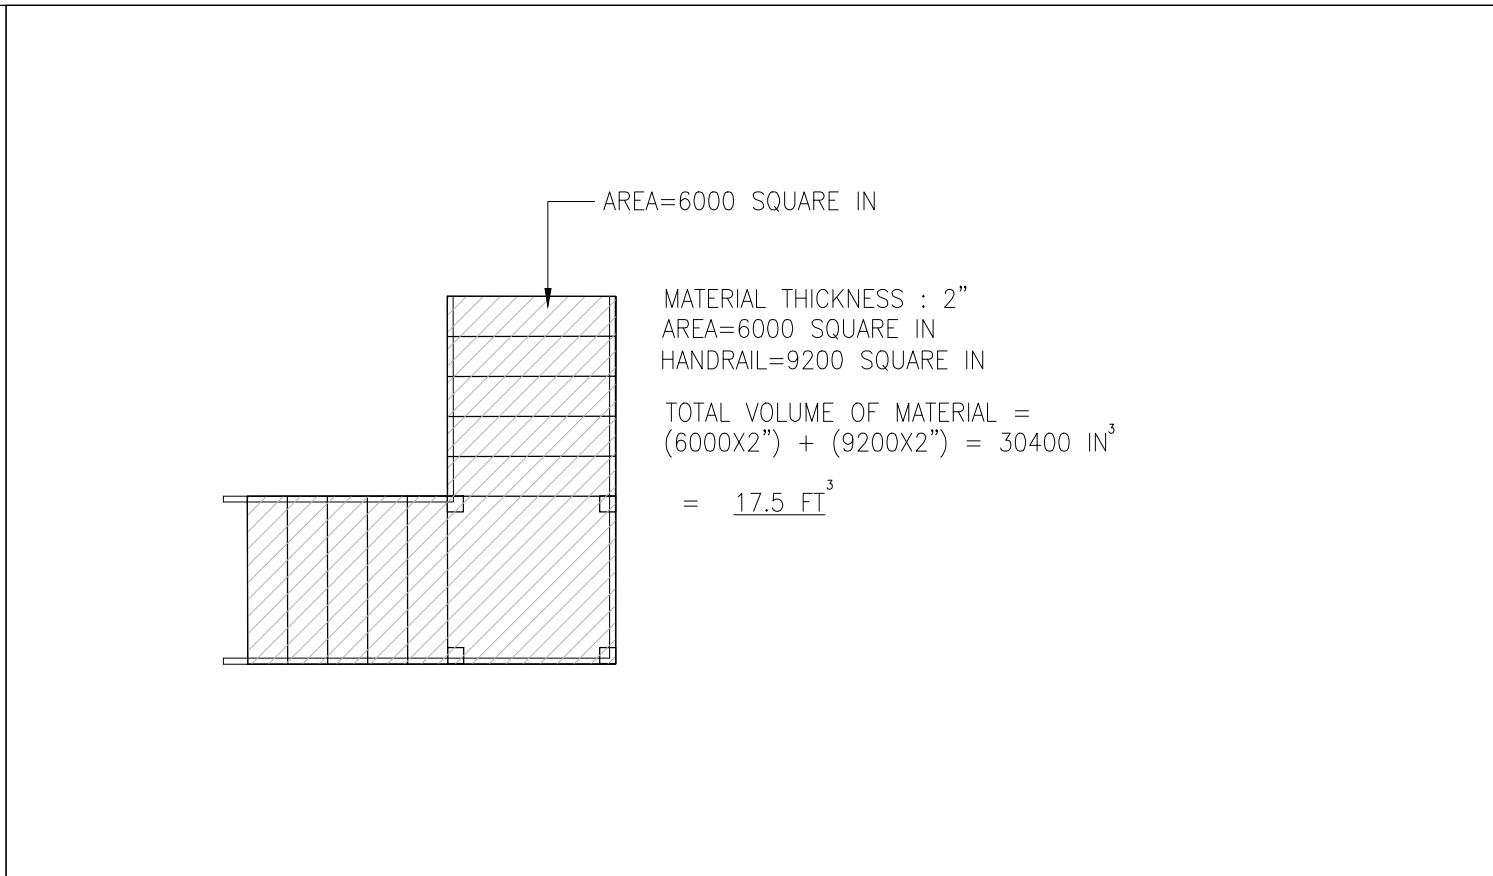


4 MATERIAL VOLUME CALCULATION FOR STAIR CASE

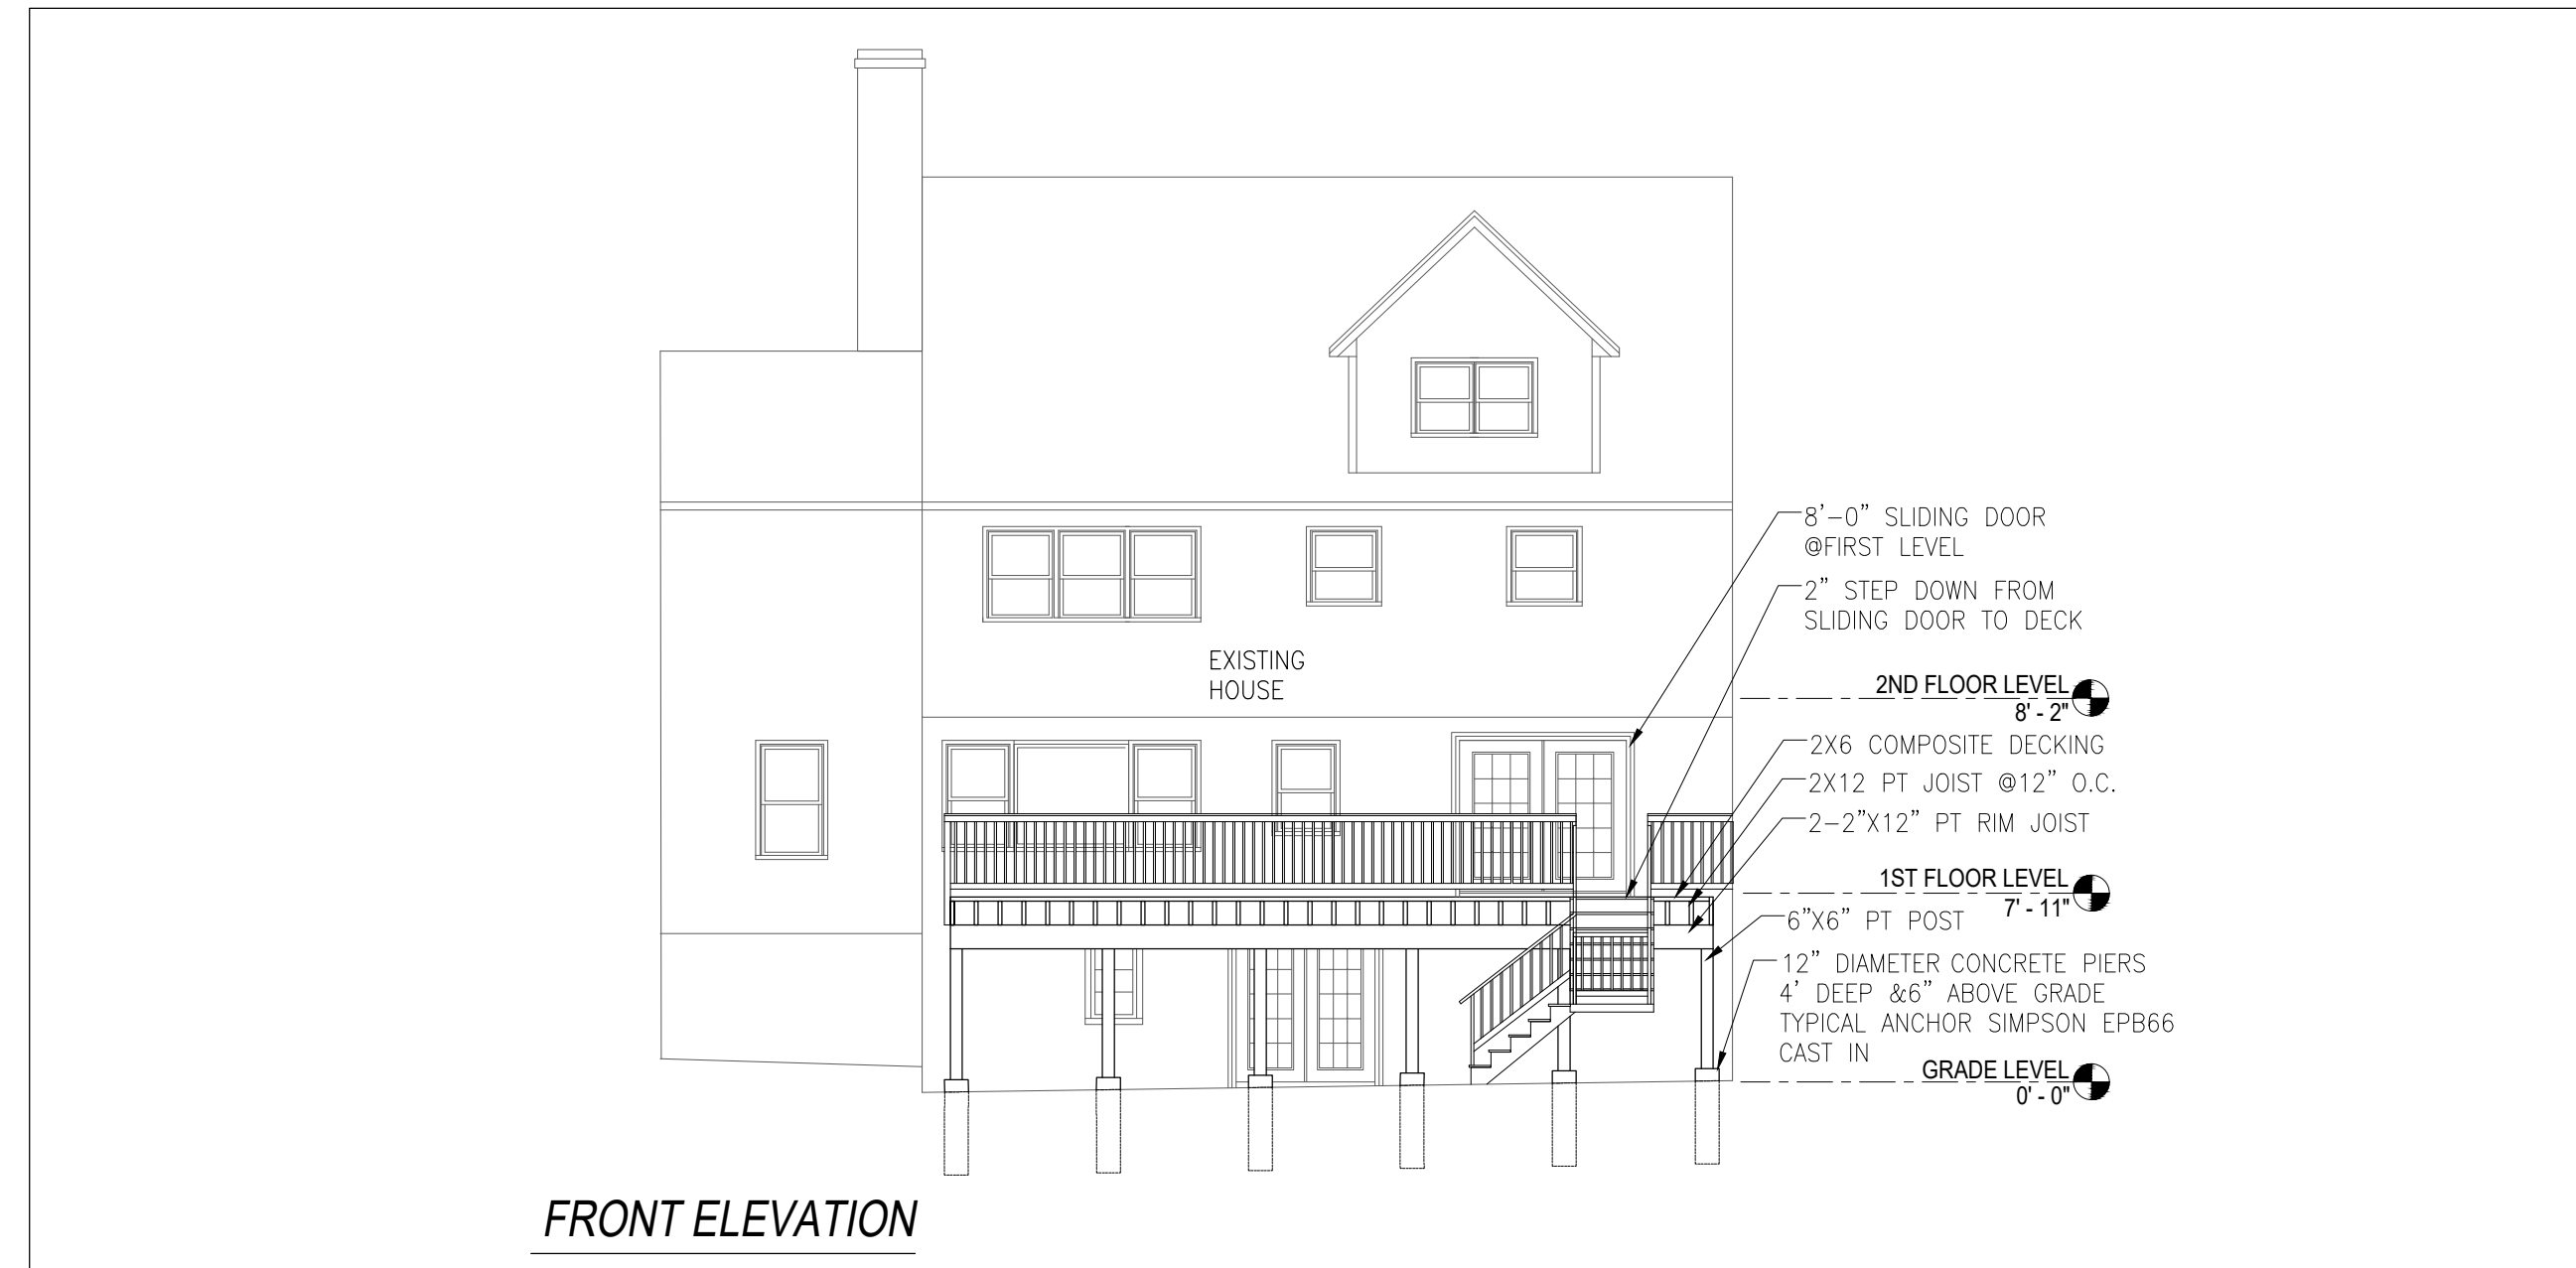

2 ELEVATIONS SCALE: 1/8" = 1'-0"



2 ELEVATIONS SCALE: 1/8" = 1'-0"

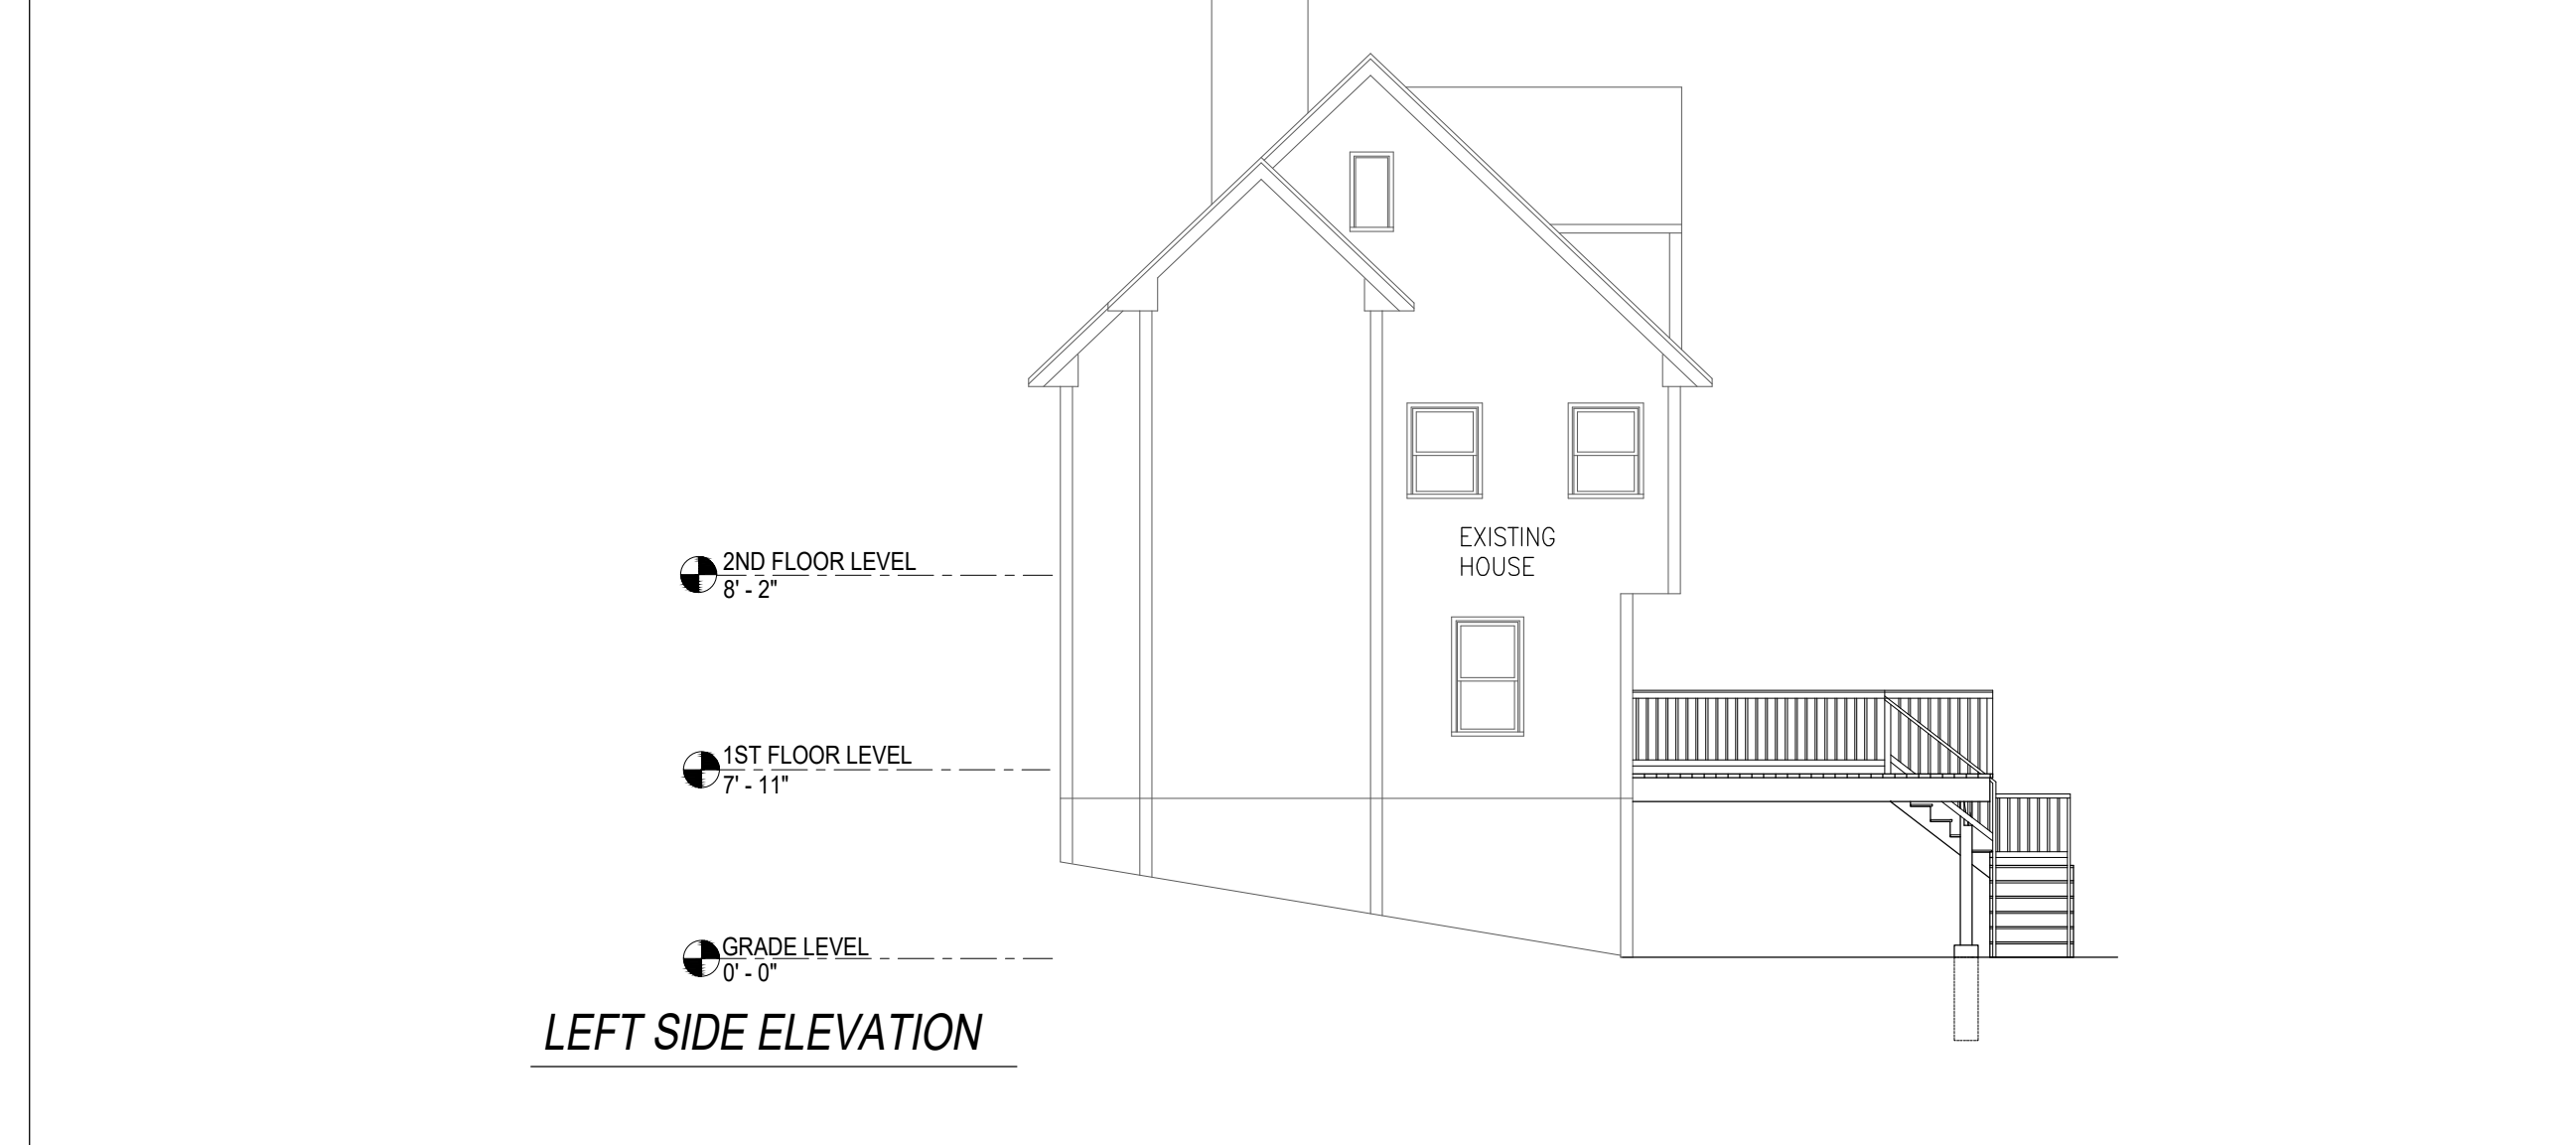

2 ELEVATIONS SCALE: 1/8" = 1'-0"

didi design group
Lulu Friedman, MAIA

lulu@dididesigngroup.com
(508) 561-2206

DESIGN COMPANY



Shyh Guang Sunny Hwang
(508) 905-9345
MA LIC #951320

ARCHITECT

EXTERIOR DECK PROJECT
122 UPLAND AVENUE, NEWTON, MA 02461

ELEVATIONS FRAMING & DETAIL

Project Number
HA001-102020

Date
October 01, 2020

Drawn by
Lulu Friedman

Check by
Sunny Hwang

A2