


REVISIONS	BY
SCALE: 1/4" = 1'-0" OR AS NOTED	DRAWN BY: M.R.L.
	CHK'D BY: R.H.T.
	DATE: 10.6.20

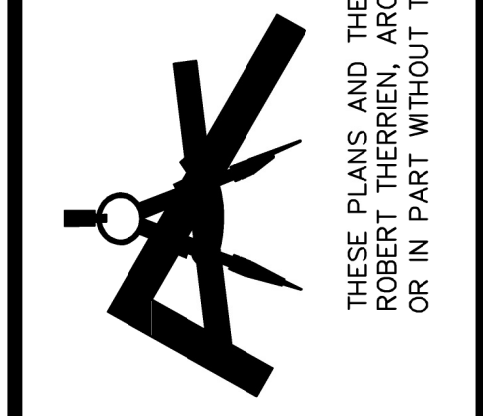

ROBERT THERRIEN, ARCHITECT
 249 AYER RD HARVARD, MA 01451
 © DRAWING COPYRIGHT ROBERT THERRIEN, ARCHITECT 2018






TITLE: RETAINING WALL PLAN & SECTIONS
 AL KIA
 17 WALLACE STREET
 NEWTON, MA

COMMISSION NO. R102018

Sheet **A-1**

THESE PLANS AND THE CONTRACT DOCUMENTS RELATED TO THEM ARE THE SOLE PROPERTY OF ROBERT THERRIEN, ARCHITECT, AND ARE NOT TO BE USED, REUSED, REPRODUCED, OR PUBLISHED IN WHOLE OR IN PART WITHOUT THE WRITTEN EXPRESS CONSENT OF ROBERT THERRIEN.

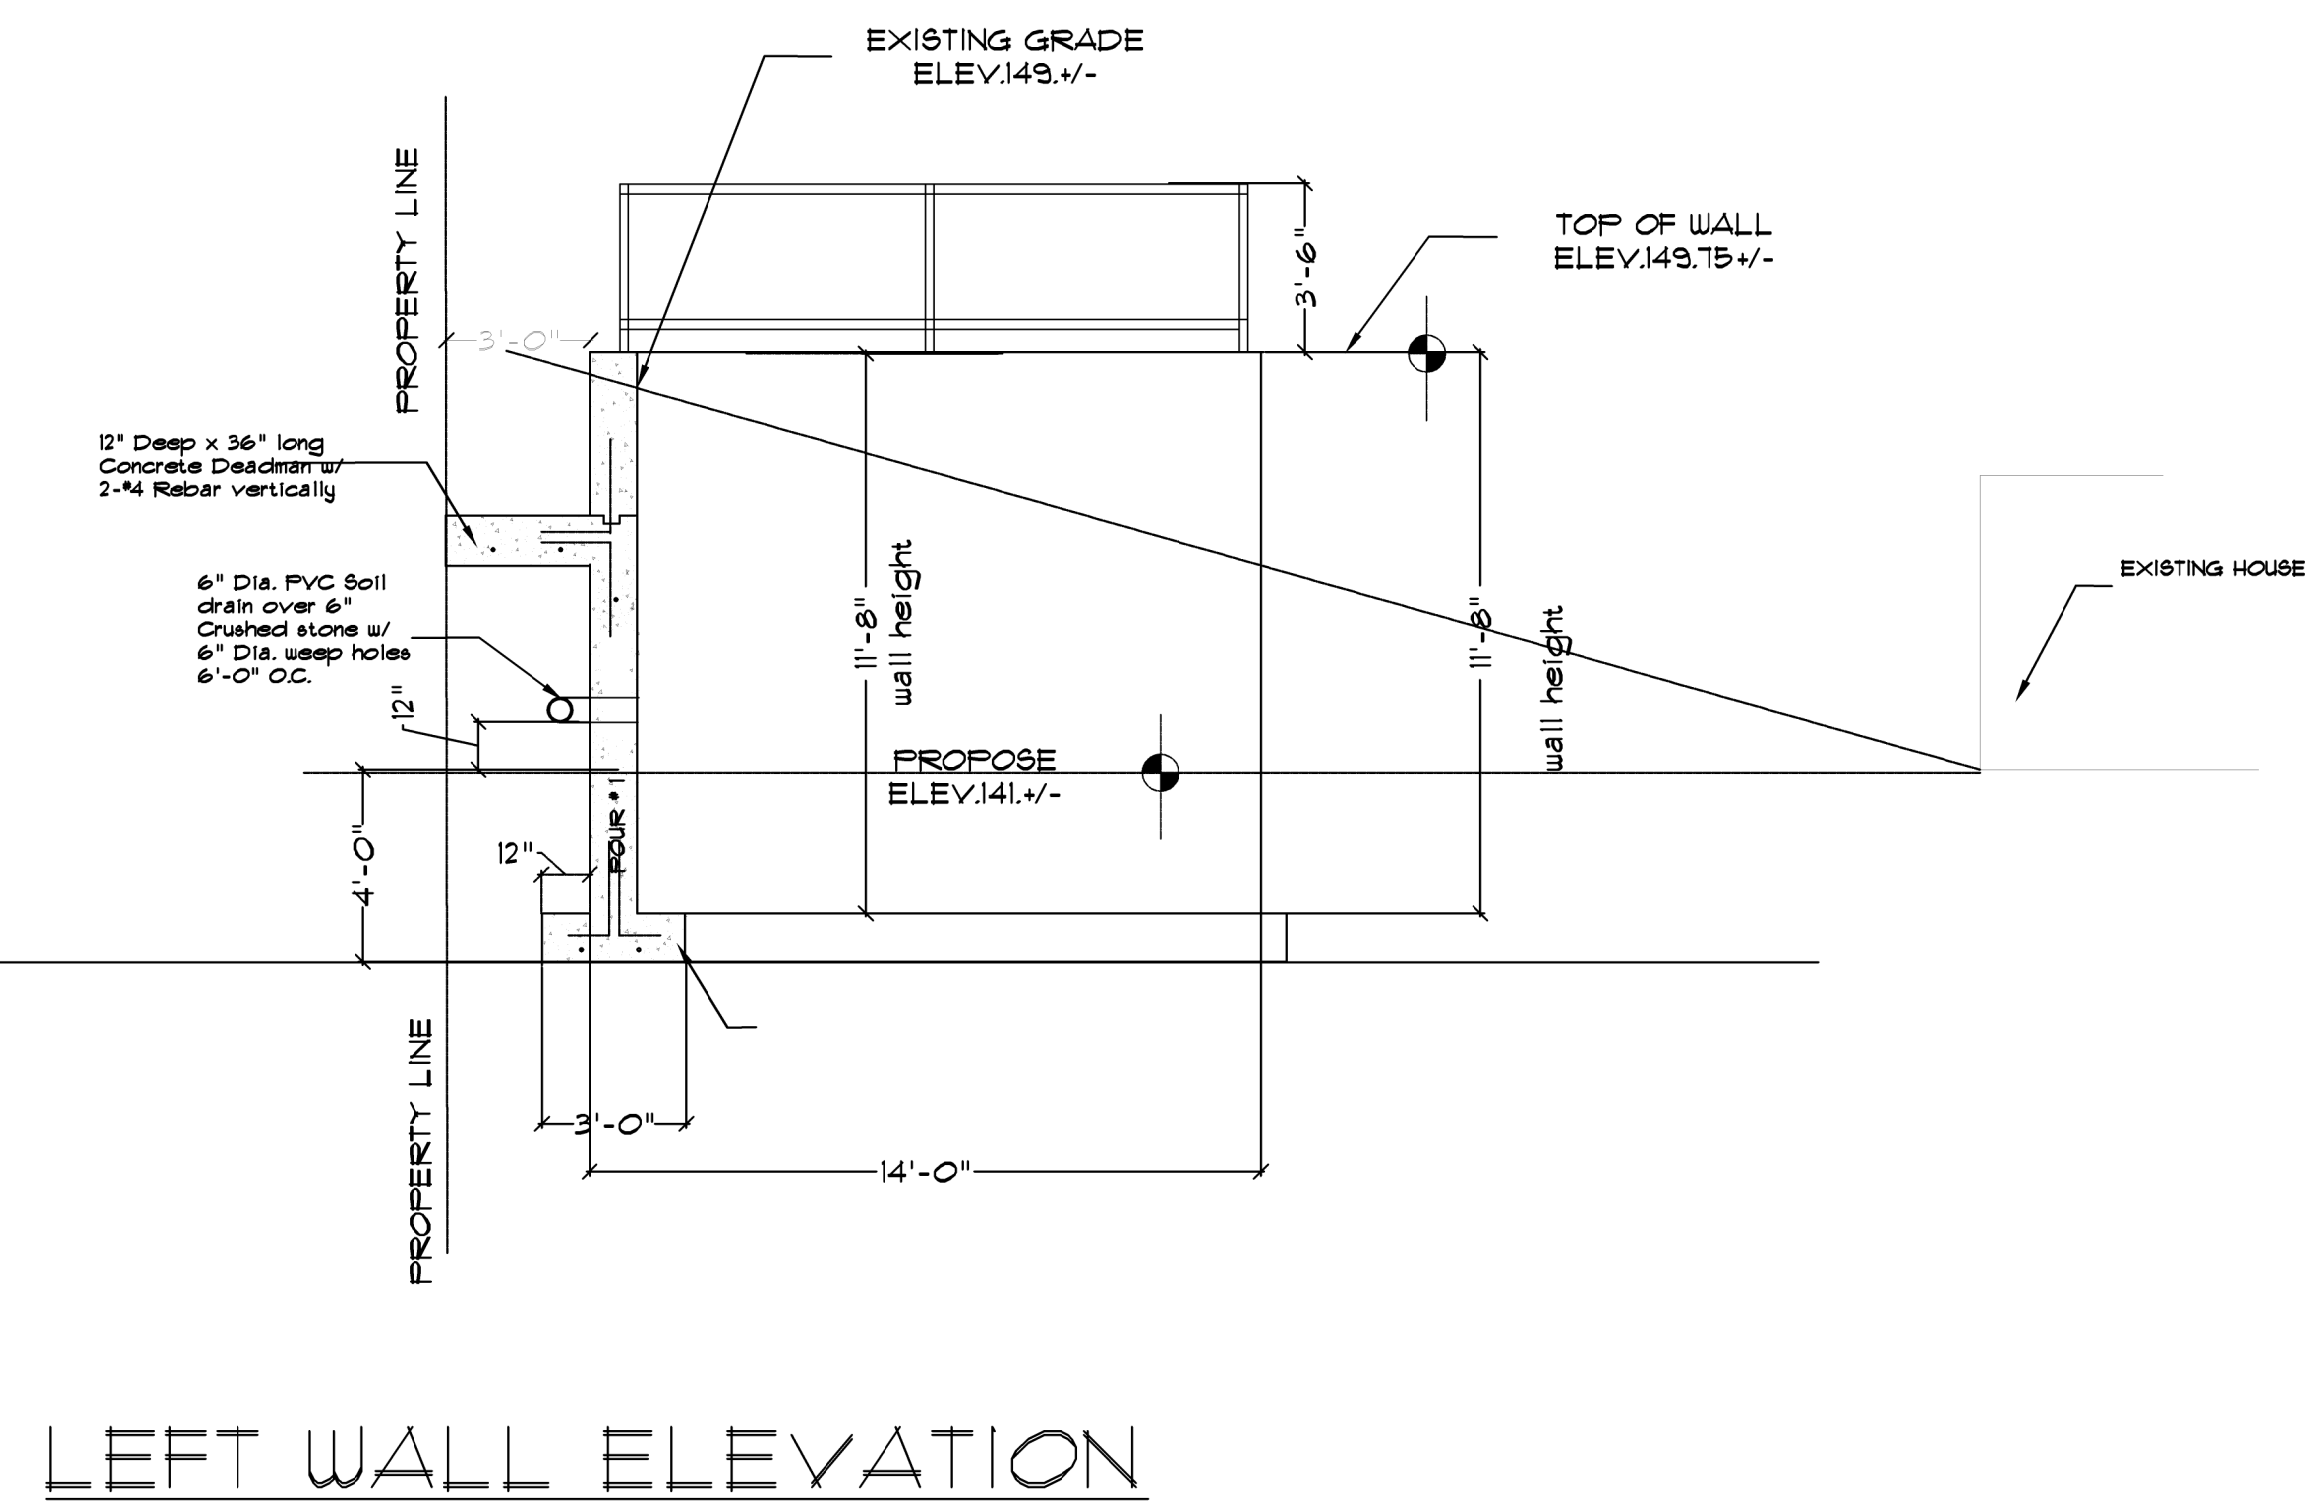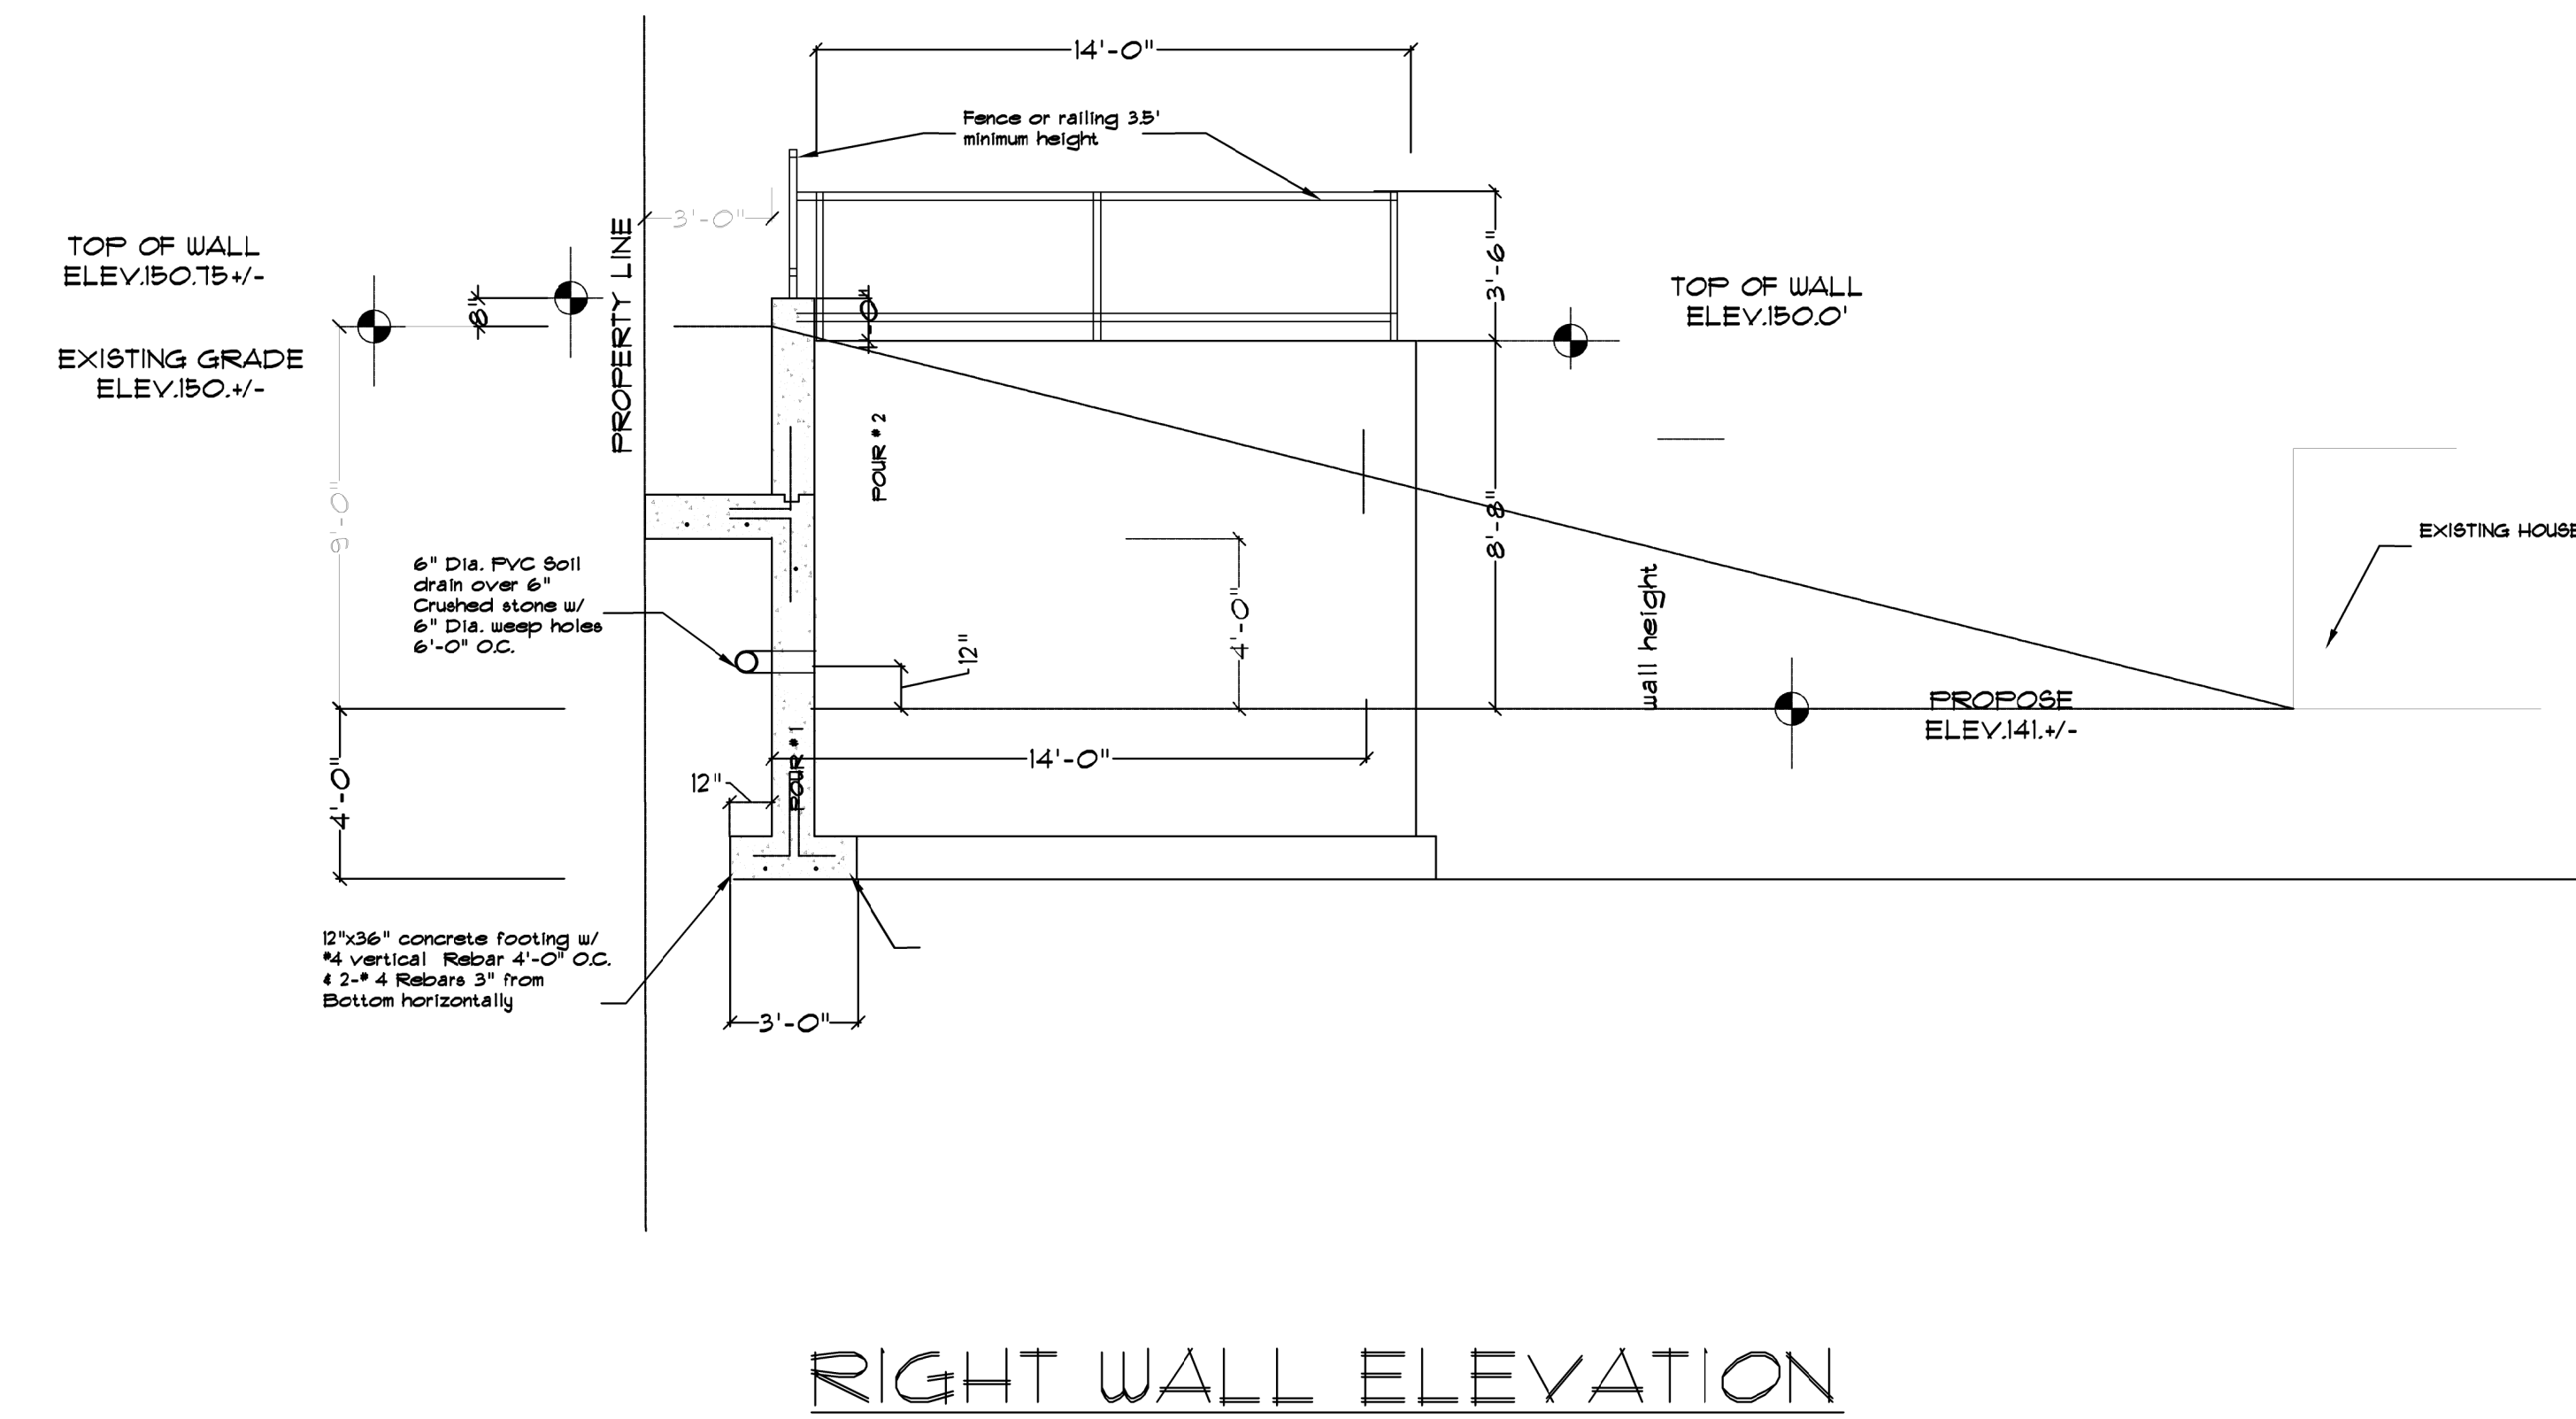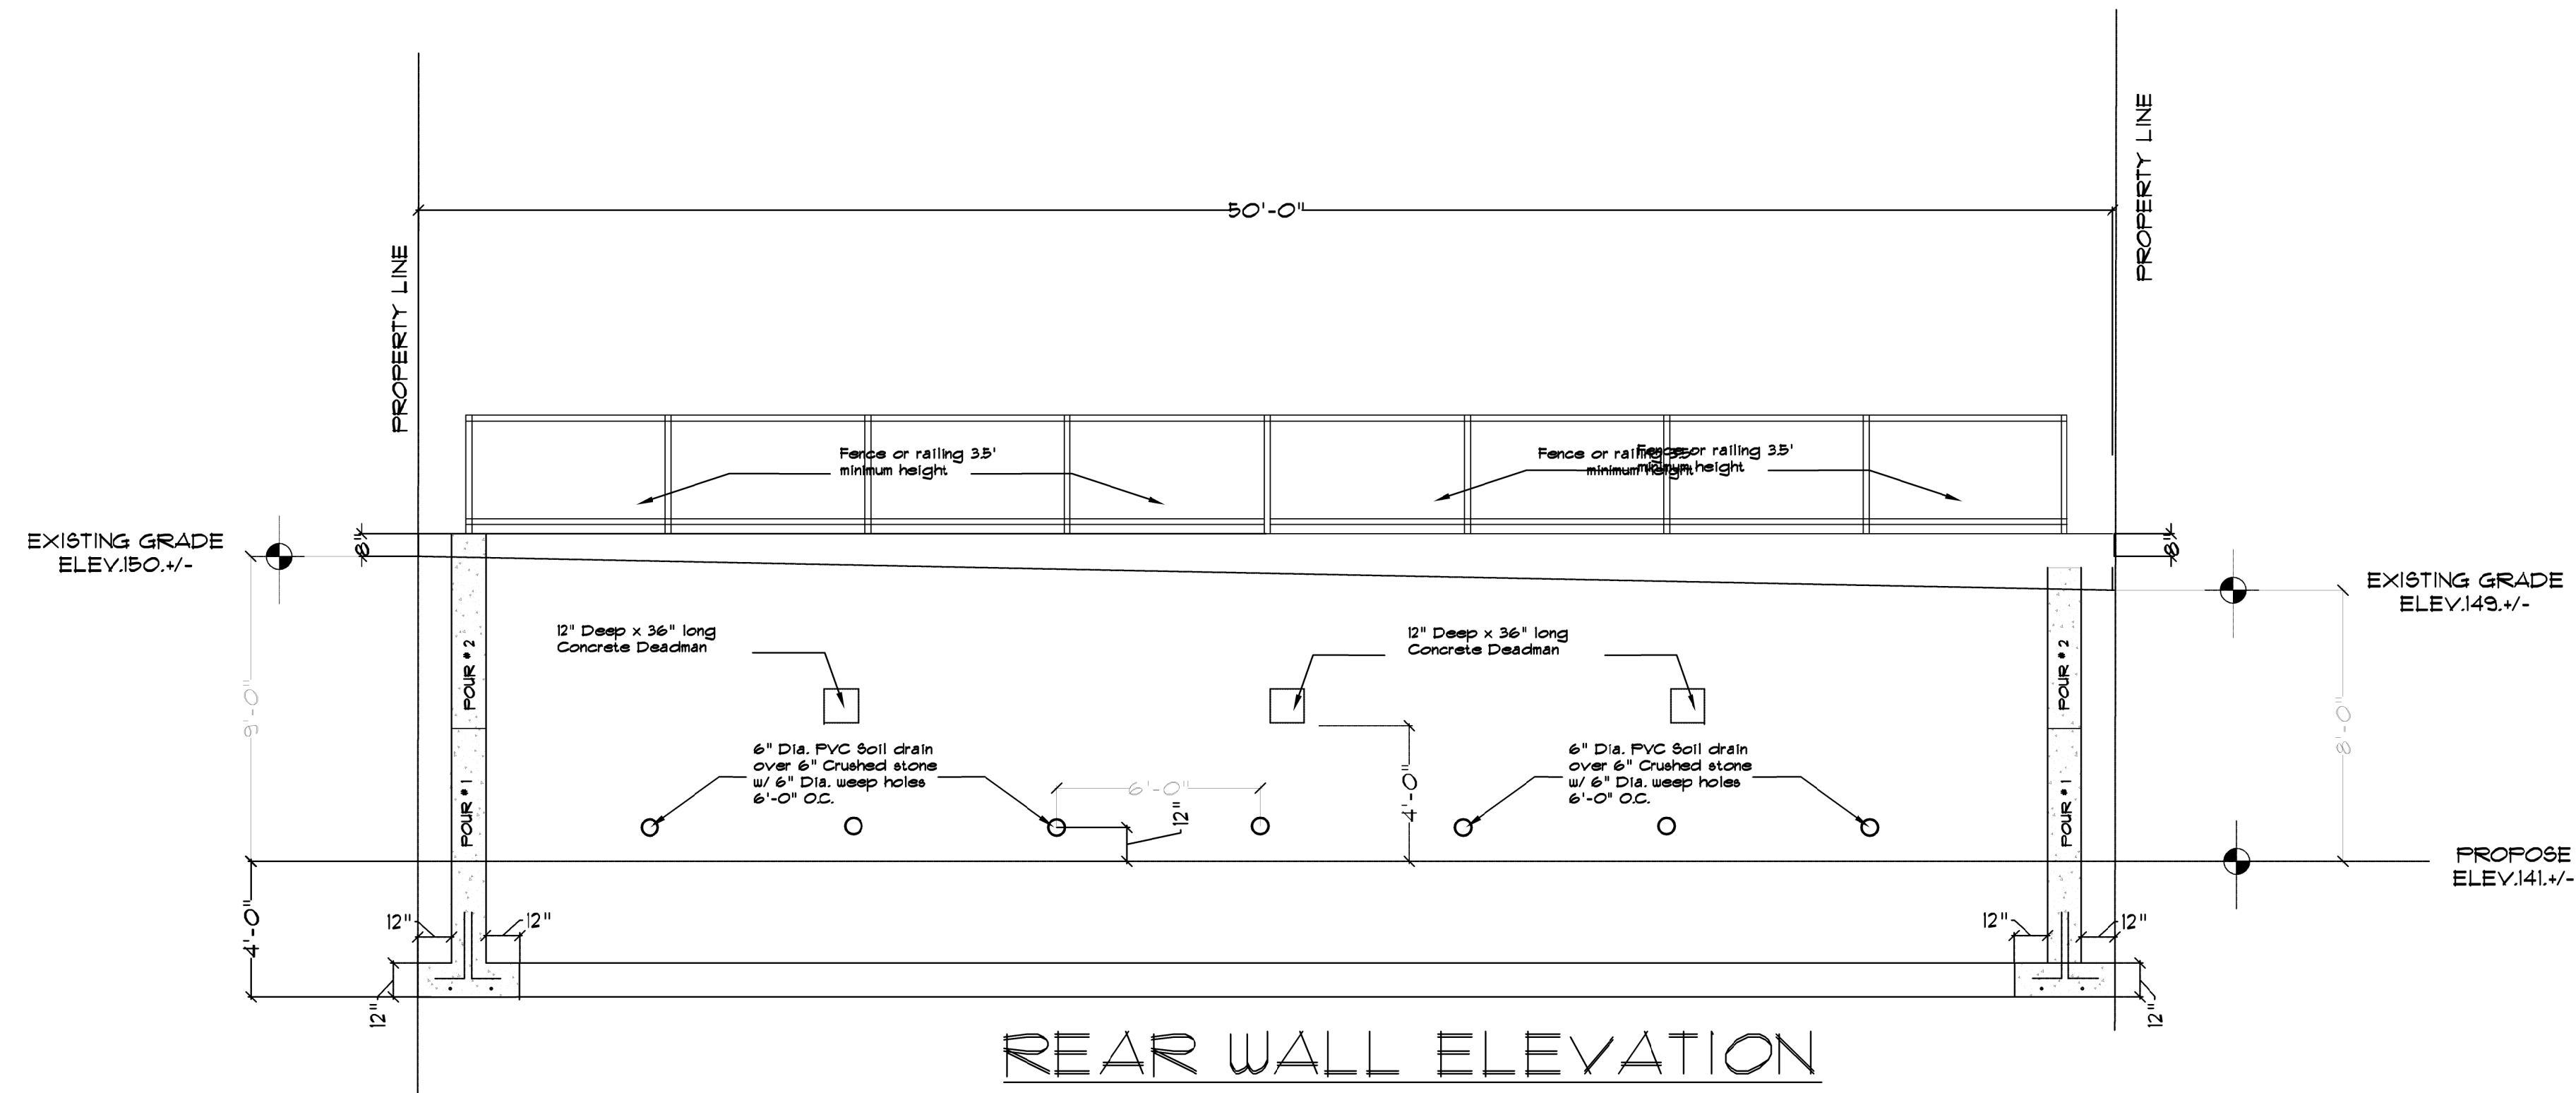


INSTALLATION NOTE:
 Wall to be executed in two pours, POUR #1 + POUR #2.
 After POUR #1, allow to cure and backfill. Complete with POUR #2

REVISIONS	
BY	
SCALE: 1/4" = 1'-0" OR AS NOTED	
DRAWN BY: M.R.L.	
CHKD BY: R.H.T.	
DATE: 10.6.20	



ROBERT THERRIEN, ARCHITECT
 249 AYER RD HARVARD, MA 01451
 © DRAWING COPYRIGHT ROBERT THERRIEN, ARCHITECT 2018

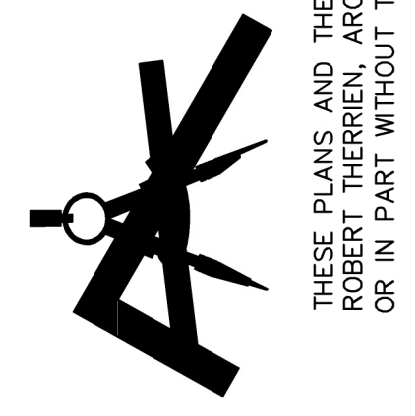

THESE PLANS AND THE CONTRACT DOCUMENTS RELATED TO THEM ARE THE SOLE PROPERTY OF ROBERT THERRIEN, ARCHITECT, AND ARE NOT TO BE USED, REUSED, REPRODUCED, OR PUBLISHED IN WHOLE OR IN PART WITHOUT THE WRITTEN EXPRESS CONSENT OF ROBERT THERRIEN.

TITLE: RETAINING WALL PLAN & SECTIONS
 AL KIA
 17 WALLACE STREET
 NEWTON, MA

COMMISSION NO. R102018
 Sheet A-2