


**PLANT SCHEDULE**

KEY	QTY	BOTANICAL NAME	COMMON NAME	PLANT SIZE	CONT. #	ROOT	COMMENTS
<b>SHRUBS</b>							
Ra	56	Rhus aromatica 'Gro-Low'	Dwarf Sumac		3 gal.	B&B	
Tc	38	Taxus cuspidata 'Nana Aureoscens'	Japanese Yew		3 gal.	B&B	30" o.c.
To	4	Thuja occidentalis 'Emerald Green'	Aborvitae	6' ht		B&B	30" o.c.
<b>GROUNDCOVER</b>							
jc	21	Juniperus conferta 'Blue Pacific'	Shore Juniper		1 gal.	Cont.	
vm	327	Vinca minor 'Bowles'	Common Periwinkle		2 qt.	Cont.	12" o.c.
<b>PERENNIALS</b>							
pa	4	Pennisetum alopecuroides	Fountain Grass		3 gal.	Cont.	

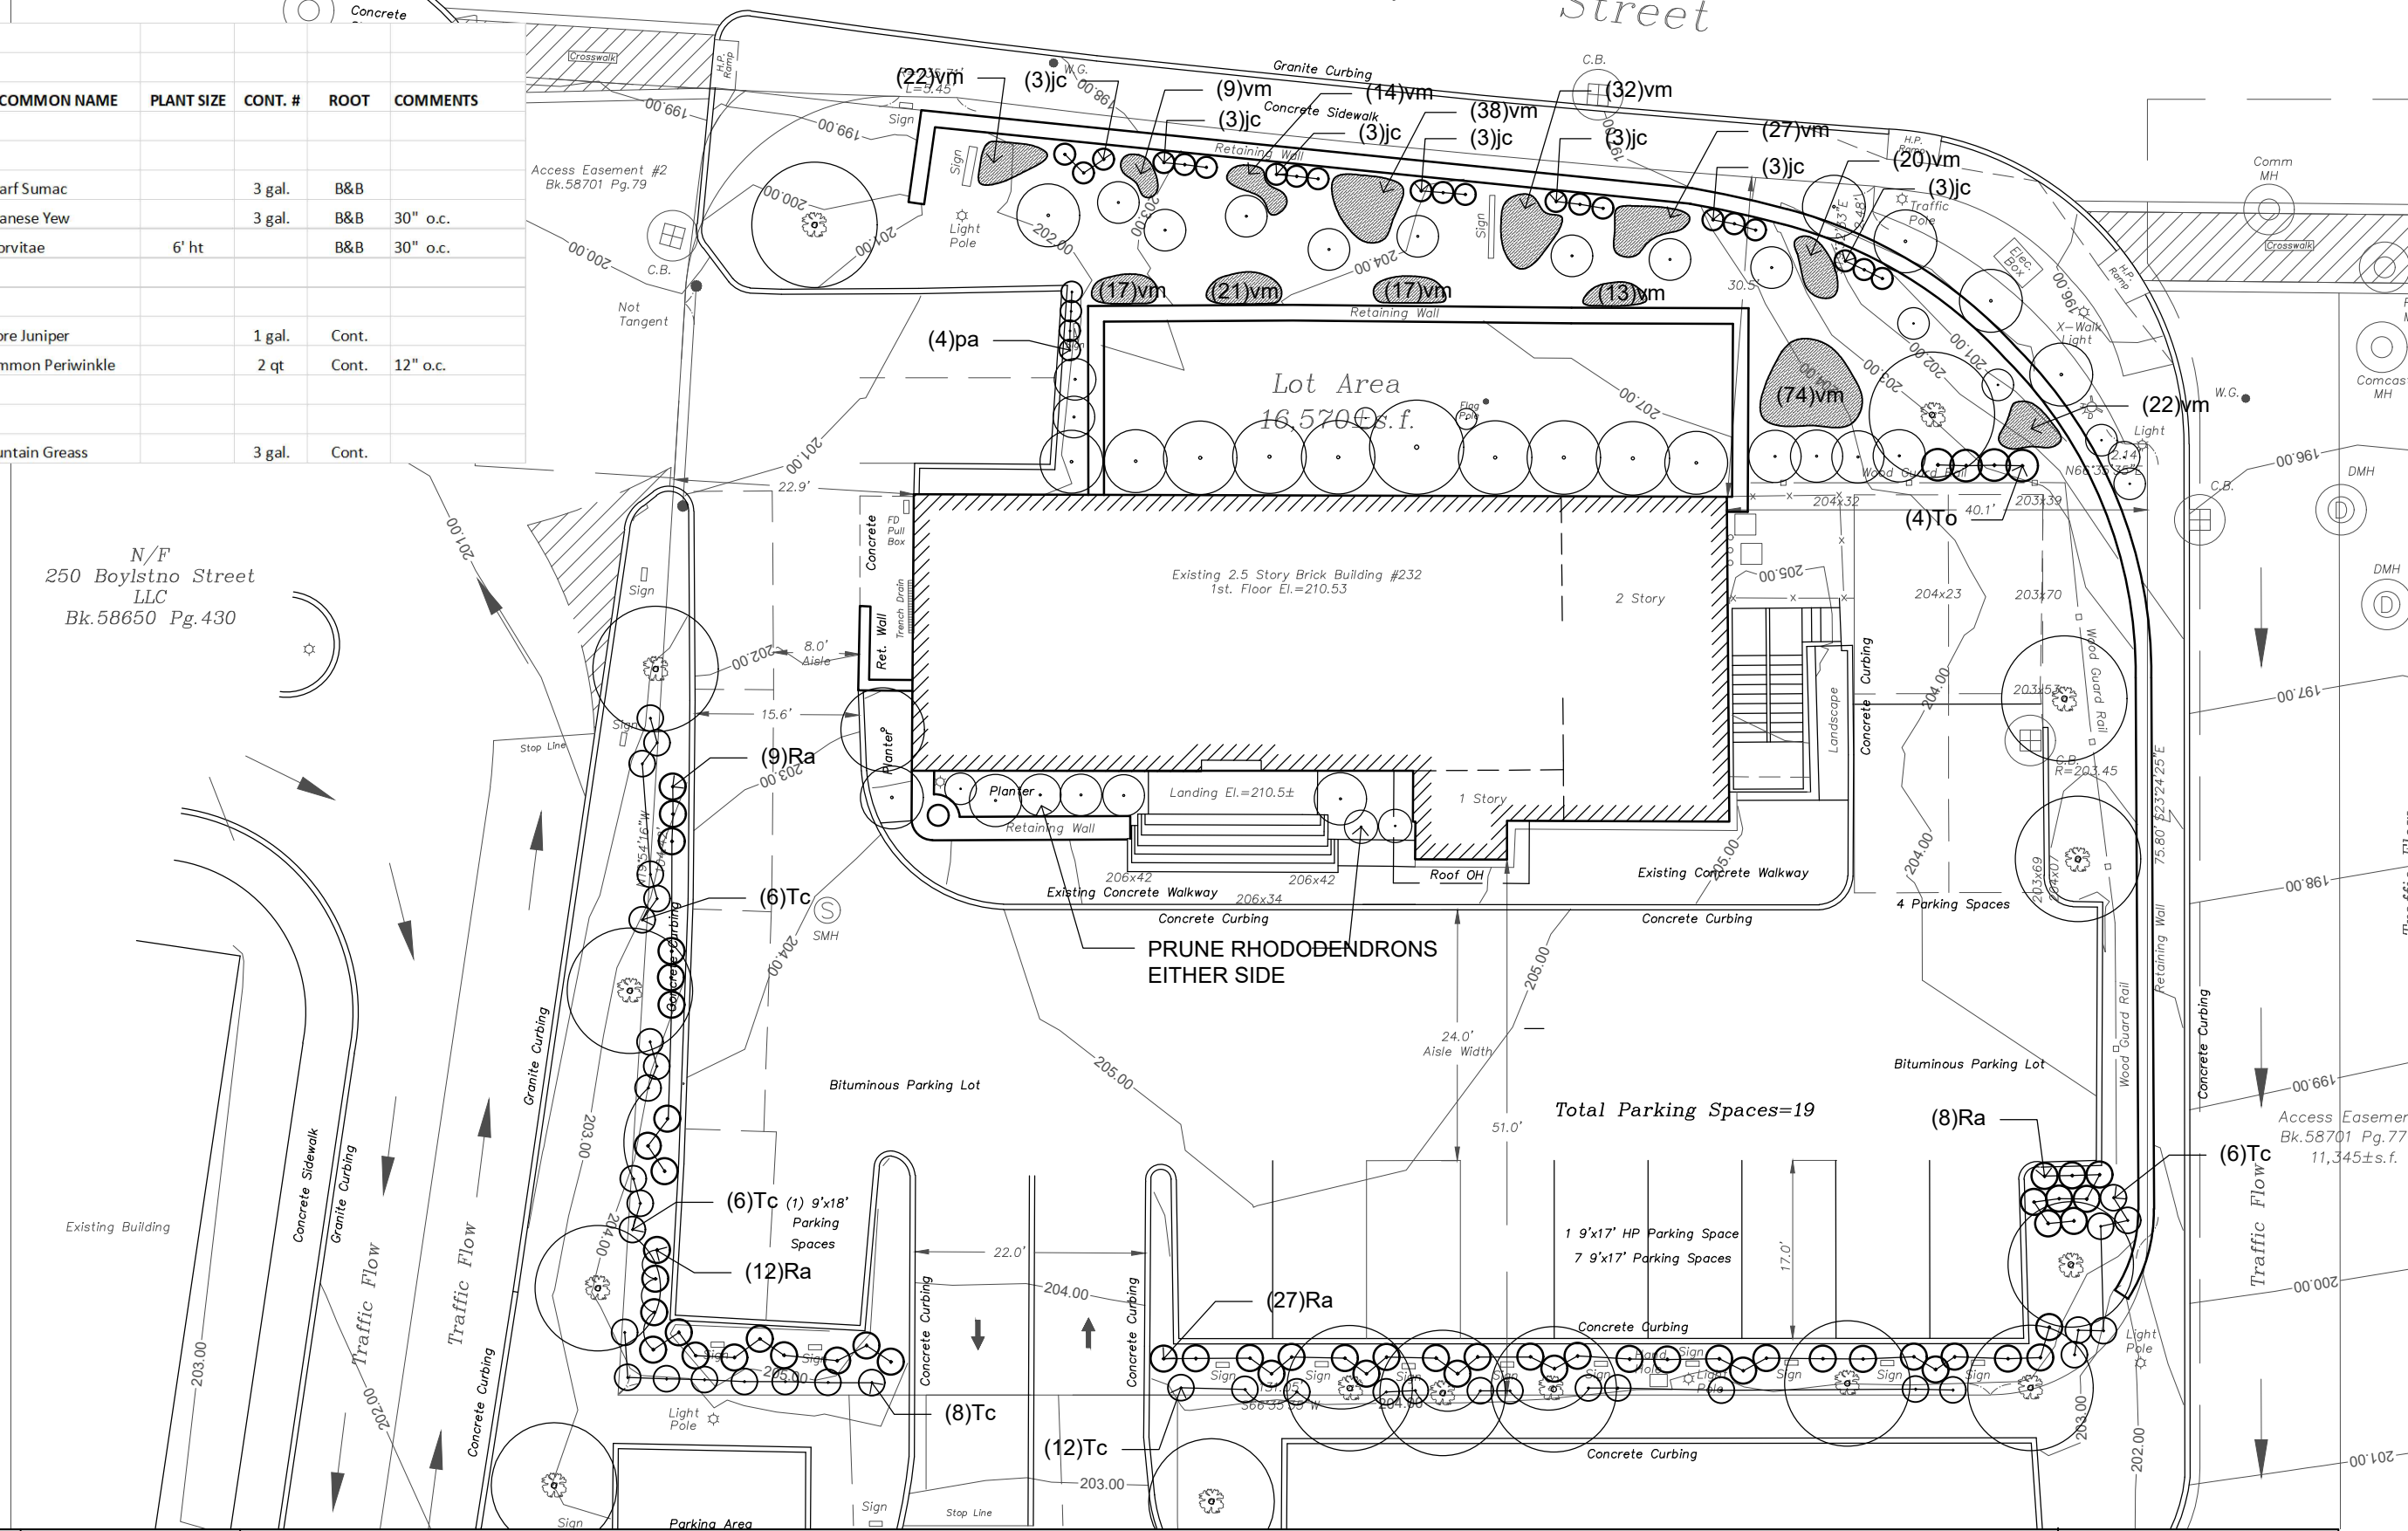

N/F  
250 Boylston Street  
LLC  
Bk. 58650 Pg. 430


PRUNE RHODODENDRONS  
EITHER SIDE

Total Parking Spaces=19

 <p><b>G2 COLLABORATIVE</b> 282 Moody Street, Suite 308 Waltham, MA 02453 781.373.5945 www.g2cla.com</p>	<p>G2 PROJ. #: 2019</p> <p>DRAWN BY: YQ</p> <p>DWG REF:</p> <p>SCALE: 1/8"=1'-0"</p> <p>DATE: 01.07.2021</p>	<p>PROJECT: <b>232 Boylston St, Newton MA</b></p> <p>SHEET TITLE: <b>Overall Planting</b></p>	
	<p>GENERAL NOTES: DO NOT SCALE OFF OF DRAWING. VERIFY ALL DIMENSIONS IN FIELD PRIOR TO CONSTRUCTION. REPORT ANY DISCREPANCIES OR CONFLICTS TO LANDSCAPE ARCHITECT IMMEDIATELY.</p>		
	<p>© COPYRIGHT G2 COLLABORATIVE</p>		

**PLANT SCHEDULE - FRONT**

KEY	QTY	BOTANICAL NAME	COMMON NAME	PLANT SIZE	CONT. #	ROOT	COMMENTS
<b>SHRUBS</b>							
To	4	Thuja occidentalis 'Emerald Green'	Aborvitae	6' ht		B&B	30" o.c.
<b>GROUNDCOVER</b>							
jc	21	Juniperus conferta 'Blue Pacific'	Shore Juniper		1 gal.	Cont.	
vm	327	Vinca minor 'Bowles'	Common Periwinkle		2 qt	Cont.	12" o.c.
<b>PERENNIALS</b>							
pa	4	Pennisetum alopecuroides	Fountain Grass		3 gal.	Cont.	

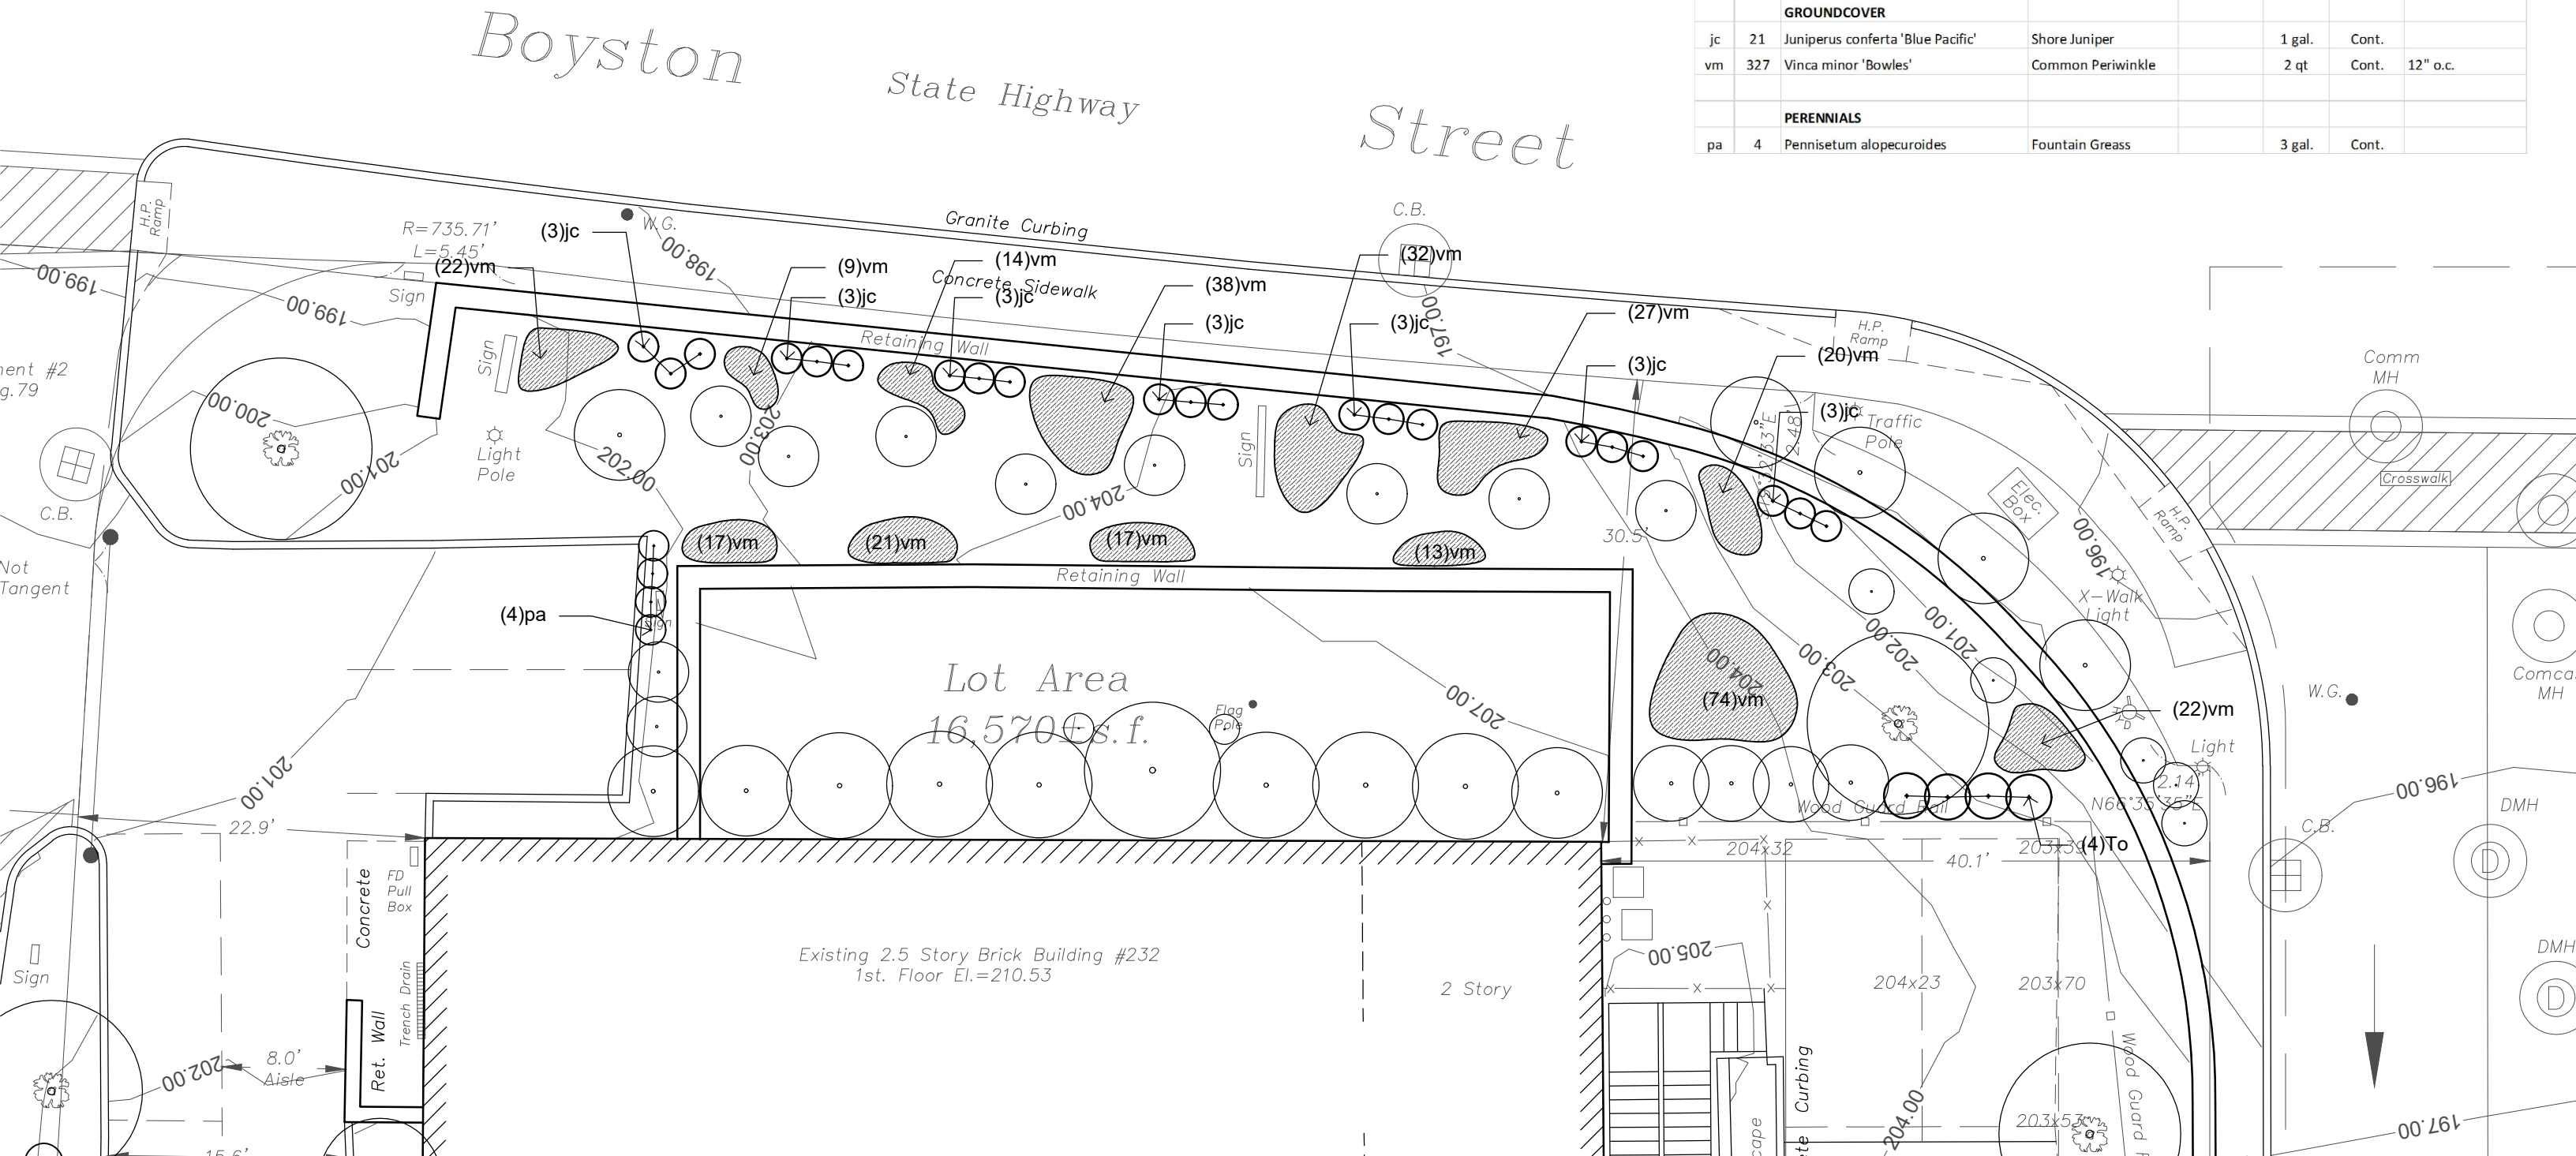


**G2**  
**G2 COLLABORATIVE**  
 282 Moody Street, Suite 308  
 Waltham, MA 02453  
 781.373.5945  
 www.g2cla.com

G2 PROJ. #: 2019  
 DRAWN BY: YQ  
 DWG REF:  
 SCALE: 1/8"=1'-0"  
 DATE: 01.07.2021


PROJECT: **232 Boylston St, Newton MA**  
 SHEET TITLE: **Planting - Front**

GENERAL NOTES:  
 DO NOT SCALE OFF OF DRAWING. VERIFY ALL DIMENSIONS IN FIELD PRIOR TO CONSTRUCTION. REPORT ANY DISCREPANCIES OR CONFLICTS TO LANDSCAPE ARCHITECT IMMEDIATELY.

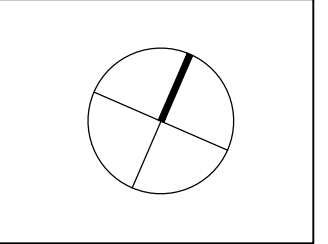

**PLANT SCHEDULE - BACK**

KEY	QTY	BOTANICAL NAME	COMMON NAME	PLANT SIZE	CONT. #	ROOT	COMMENTS
<b>SHRUBS</b>							
Ra	56	Rhus aromatica 'Gro-Low'	Dwarf Sumac		3 gal.	B&B	
Tc	38	Taxus cuspidata 'Nana Aurescens'	Japanese Yew		3 gal.	B&B	30" o.c.

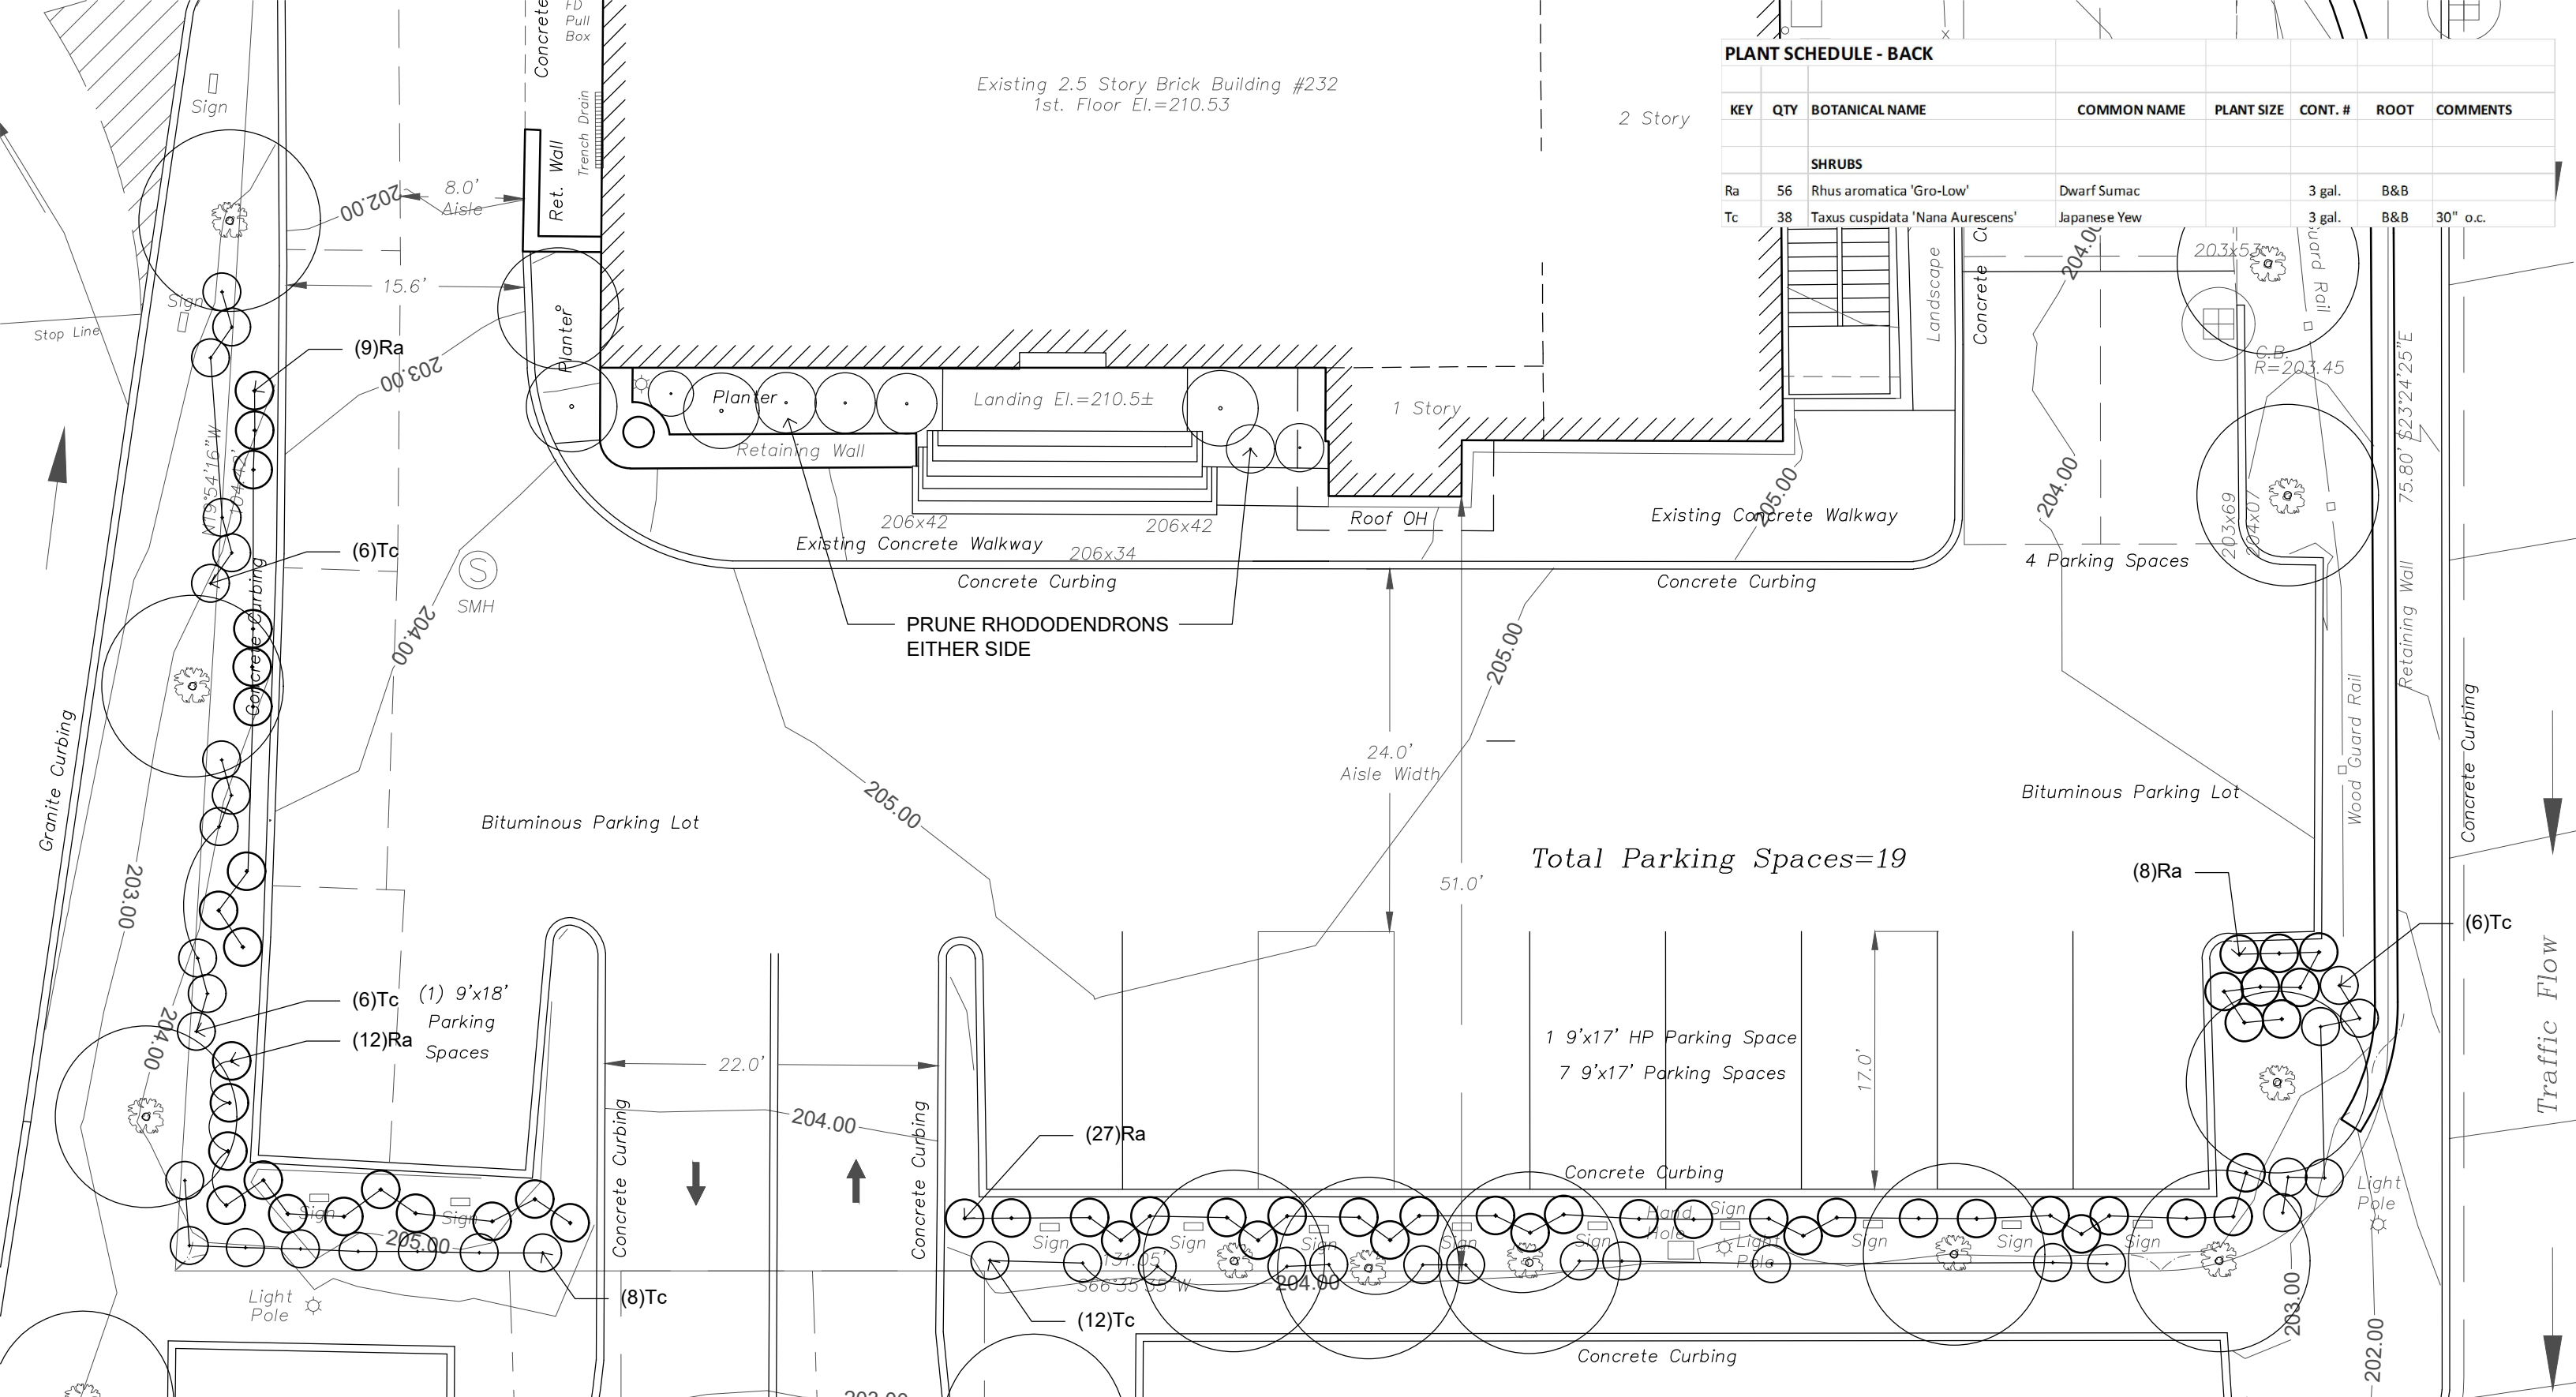

**G2**  
**G2 COLLABORATIVE**  
 282 Moody Street, Suite 308  
 Waltham, MA 02453  
 781.373.5945  
 www.g2cla.com

G2 PROJ. #: 2019  
 DRAWN BY: YQ  
 DWG REF:  
 SCALE: 1/8"=1'-0"  
 DATE: 01.07.2021

PROJECT:  
**232 Boylston St, Newton MA**

SHEET TITLE:  
**Planting - Back**

GENERAL NOTES:  
 DO NOT SCALE OFF OF DRAWING. VERIFY ALL DIMENSIONS IN FIELD PRIOR TO CONSTRUCTION. REPORT ANY DISCREPANCIES OR CONFLICTS TO LANDSCAPE ARCHITECT IMMEDIATELY.

© COPYRIGHT G2 COLLABORATIVE