

# MedMen<sup>®</sup>

189677-1-12

232 Boylston Street  
Newton Center, MA 02459

Revisions		
RTW 09.03.20	GED 10.20.20	BNN 1.26.21
BNN 9.4.20	GED 11.20.20	GED 2.5.21
GED 10.3.20	RTW 12.23.20	
GED 10.4.20	RTW 12.23.20	
RLP 11.9.20	BNN 1.25.21	



# MedMen®



<b>A</b>	Two (2) tenant panels
<b>B</b>	Two (2) sets FCO acrylic letters
<b>C</b>	Five (5) awnings
<b>D</b>	Seven (7) S/F parking signs

Sales:	Tony Nemeth
PM:	Tony Nemeth
Art:	BNN 9.1.20
Drwg #:	189677-1-12



Banner & mounting rails to be removed

Existing



Proposed  
Signs rendered proportional to the photo


\*All awning measurements to be field verified prior to manufacturing

Sales:	Tony Nemeth
PM:	Tony Nemeth
Art:	BNN 9.1.20
Drwg #:	189677-1-12



Banner & mounting rails to be removed

Existing

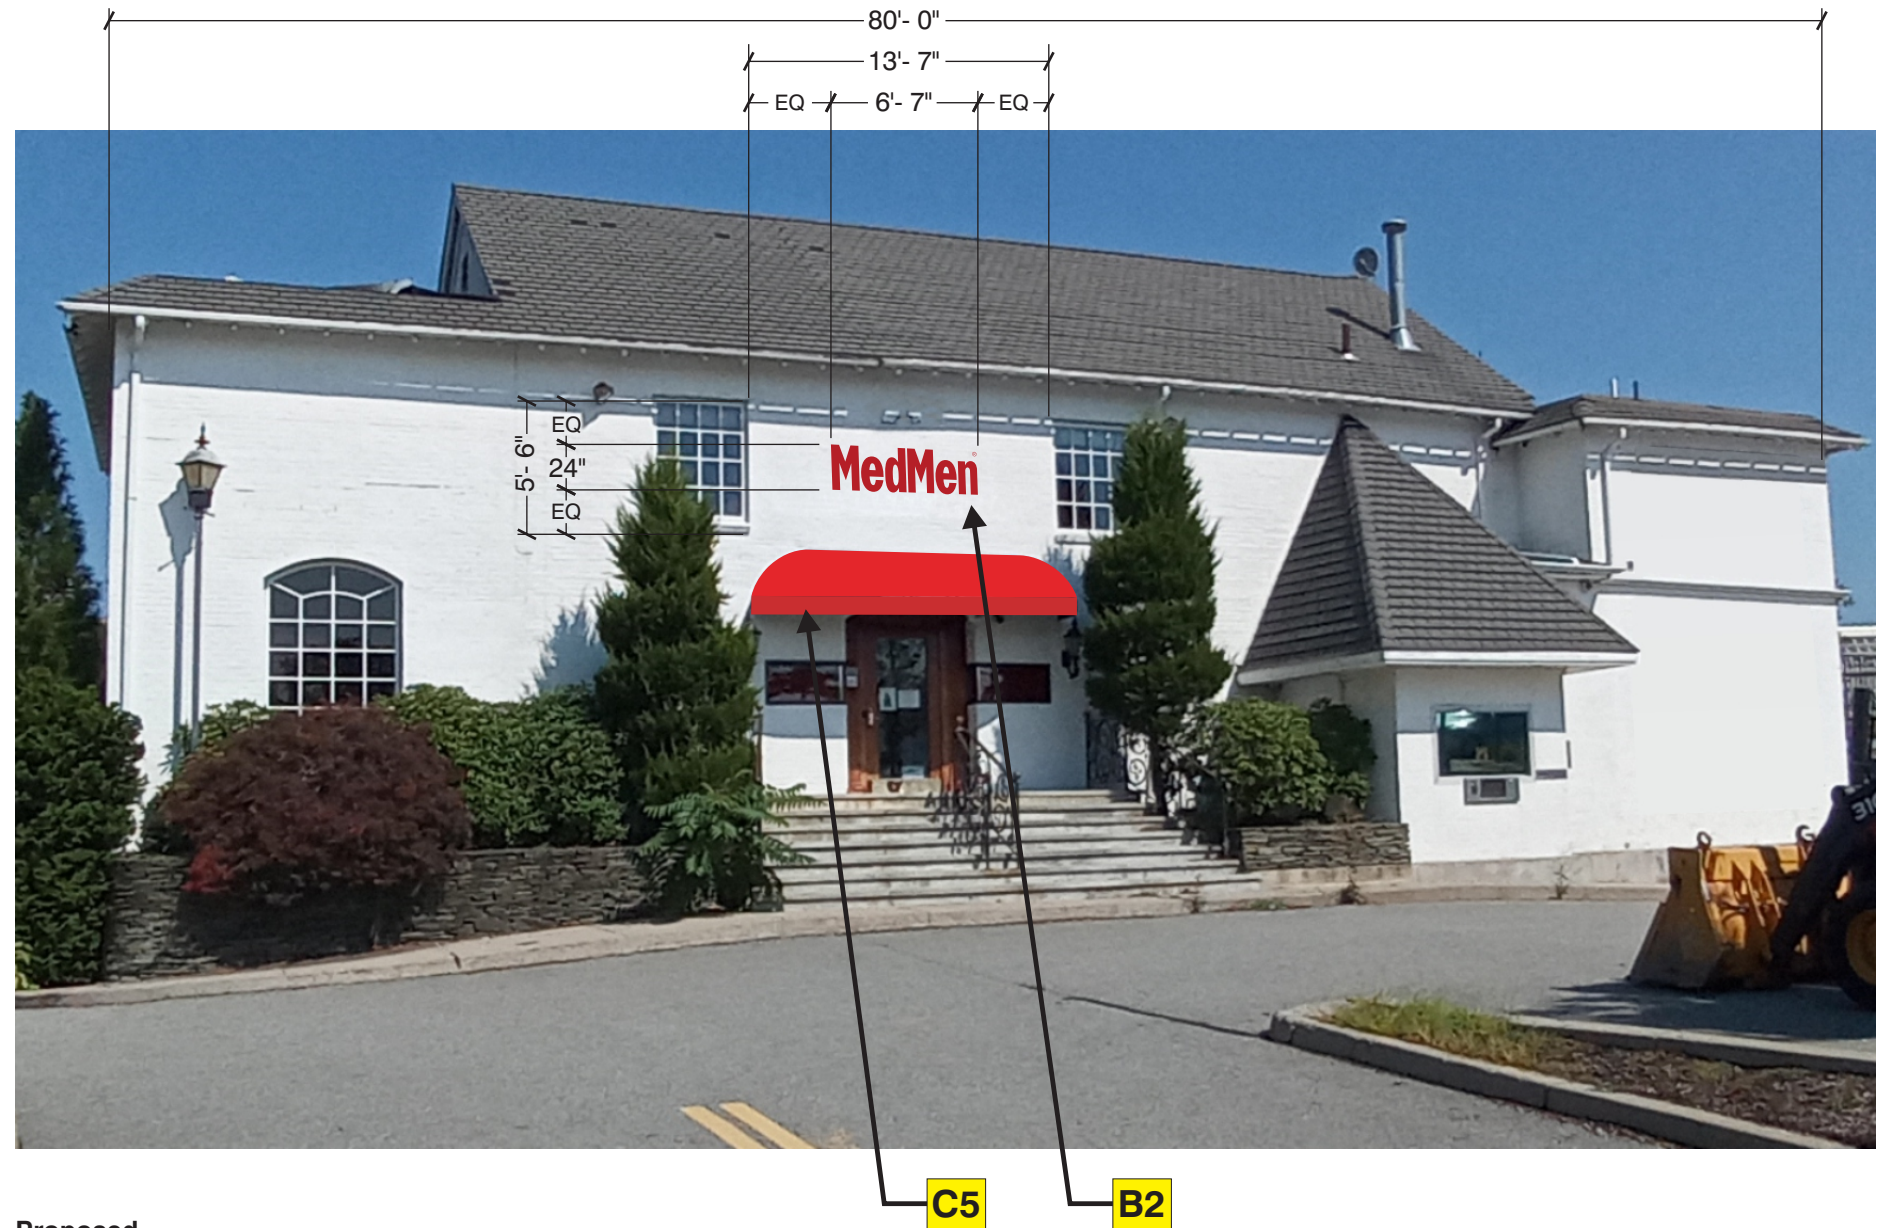

Proposed  
Signs rendered proportional to the photo

**\*All awning measurements to be field verified prior to manufacturing**

Sales:	Tony Nemeth
PM:	Tony Nemeth
Art:	BNN 9.1.20
Drwg #:	189677-1-12




**Existing**



**Proposed**  
Sign rendered proportional to the photo

Note:  
Address & border painted to match  
PMS 7621 & background painted white.

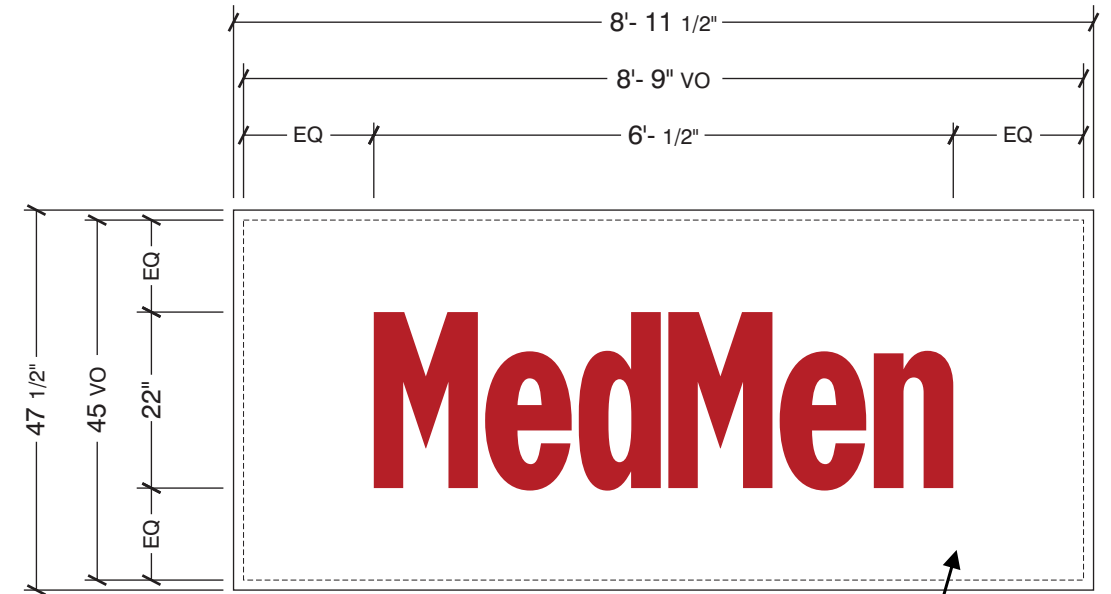

Scale: 1/2" = 1'- 0"

**1**

**Panels**

**1** .080 opaque aluminum painted white w/ letters to match PMS 7621.

**Colors to match**





PMS 7621



White

Sales:	Tony Nemeth
PM:	Tony Nemeth
Art:	BNN 9.1.20
Drwg #:	189677-1-12

**A**

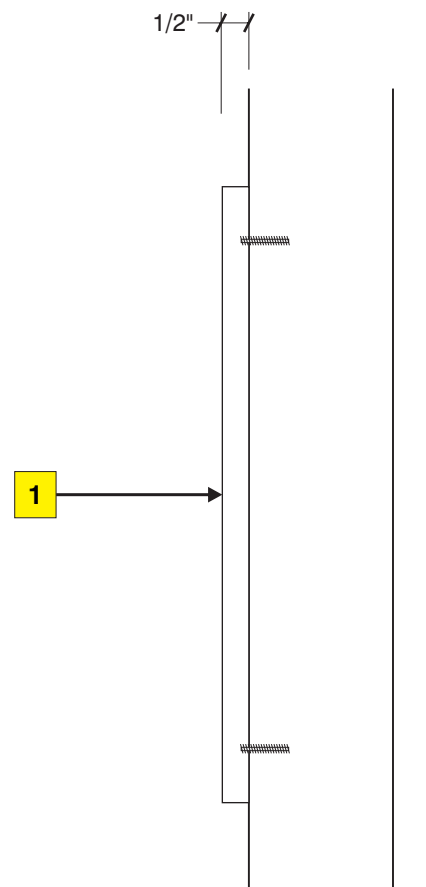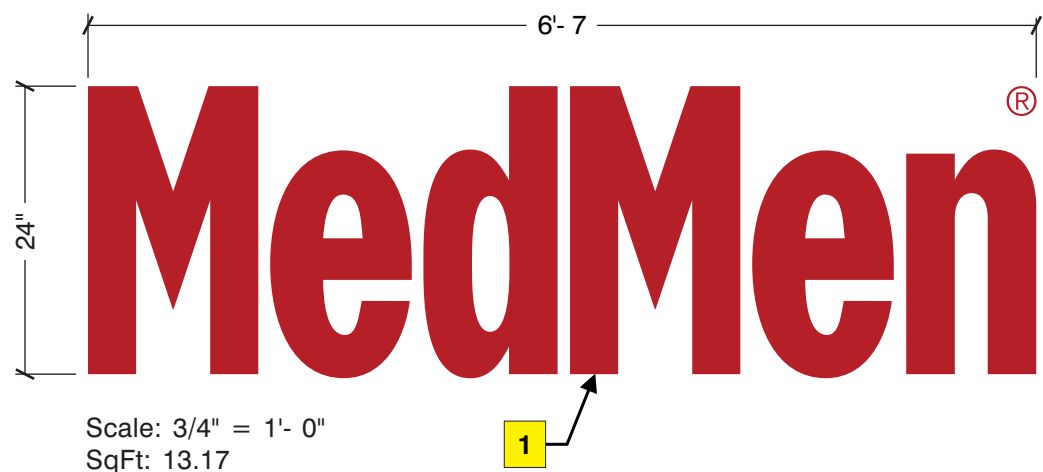


**CROSS SECTION**  
NTS






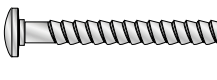
**Letters**

**1** .50" thick acrylic letters powder coated to match SW P-6 Exterior MedMen Red Resilience E Satin K43T00054


**Colors to match**

 Powder coated to match SW P-6 Exterior MedMen Red Resilience E Satin K43T00054

**Mounting**

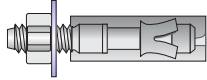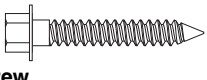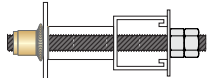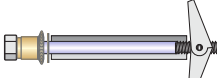
<input type="checkbox"/>  <b>Wedge anchors</b> For use in masonry applications.	<input type="checkbox"/>  <b>Lag screw</b> Wood lags for solid wood backing. Concrete lags for solid masonry applications. Only when specified by NAS.
<input type="checkbox"/>  <b>Thru-Bolt w/ (Preferred)</b> Hollow walls w/ rear access. Backing- U-Channel, angle iron or wood.	<input type="checkbox"/>  <b>Toggle bolt</b> For use in hollow walls w/ suitable wall materials.
<input checked="" type="checkbox"/>  <b>Stud mounted</b>	<input type="checkbox"/>  <b>Pan Head Screws</b> For use in securing metal panels to appropriate surface types.

Sales:	Tony Nemeth
PM:	Tony Nemeth
Art:	BNN 9.1.20
Drwg #:	189677-1-12

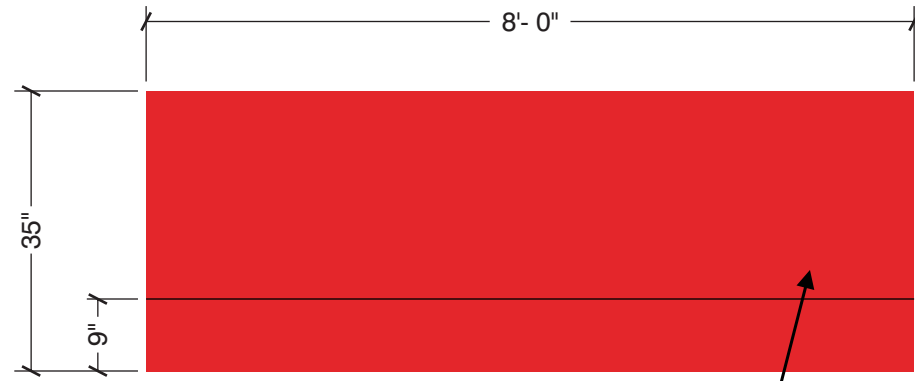


**Boylston St Awning Detail**  
 Scale: 1/2" = 1'- 0"  
 Qty: 4

**1**

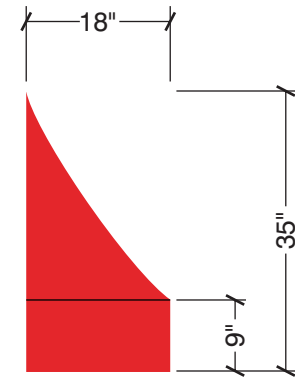


**Side View**  
 Scale: 1/2" = 1'- 0"

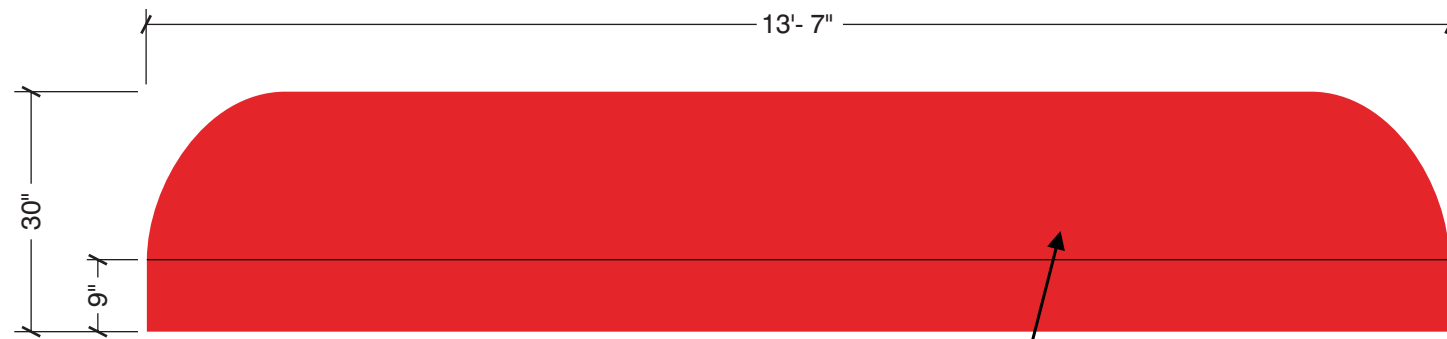

**Entry Awning Detail**  
 Scale: 1/2" = 1'- 0"  
 Qty: 1

**1**

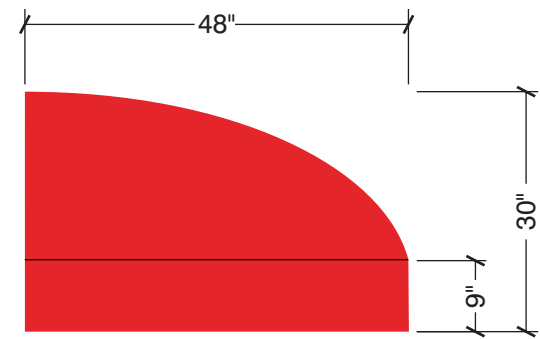


**Side View**  
 Scale: 1/2" = 1'- 0"

**Awning**

**1** Patio 500 Awning Bright Red 529 Item #858529. Closed ends.

**\*All measurements to be field verified prior to manufacturing**

**Colors to match**

 Patio 500 Awning  
 Bright Red 529  
 Item #858529

Sales:	Tony Nemeth
PM:	Tony Nemeth
Art:	BNN 9.1.20
Drwg #:	189677-1-12




Existing



**Proposed**  
Sign rendered proportional to the photo

**E**

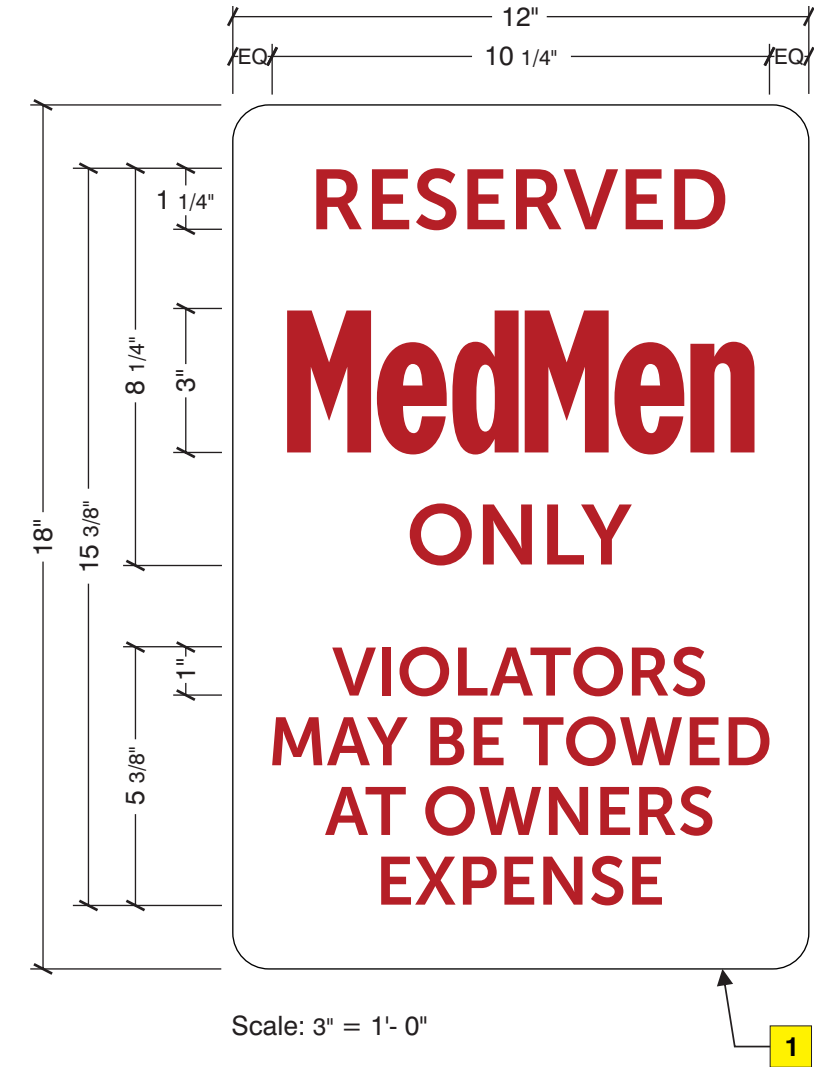


Scale: 3" = 1'-0"

**1**

**Sign**

**1** White .125 opaque aluminum panel w/ vinyl applied first surface. Mounted to existing post.

**Colors to match**

 PMS 7621  
Vinyl to be 3M Cardinal Red

Sales:	Tony Nemeth
PM:	Tony Nemeth
Art:	BNN 9.1.20
Drwg #:	189677-1-12