

REVISIONS

BY

SCALE: 1/4" = 1'-0" OR AS NOTED


DRAWN BY: M.R.L.

CHK'D BY: R.H.T.

DATE: 10.6.20



ROBERT THERRIEN, ARCHITECT
249 AYER RD HARVARD, MA 01451
© DRAWING COPYRIGHT ROBERT THERRIEN, ARCHITECT 2018

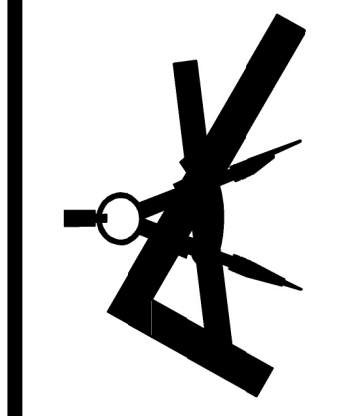

THESE PLANS AND THE CONTRACT DOCUMENTS RELATED TO THEM ARE THE SOLE PROPERTY OF ROBERT THERRIEN, ARCHITECT, AND ARE NOT TO BE USED, REUSED, REPRODUCED, OR PUBLISHED IN WHOLE OR IN PART WITHOUT THE WRITTEN EXPRESS CONSENT OF ROBERT THERRIEN.


TITLE: RETAINING WALL PLAN & SECTIONS

AL KIA
17 WALLACE STREET
NEWTON, MA



COMMISSION NO. R102018

Sheet

A-1

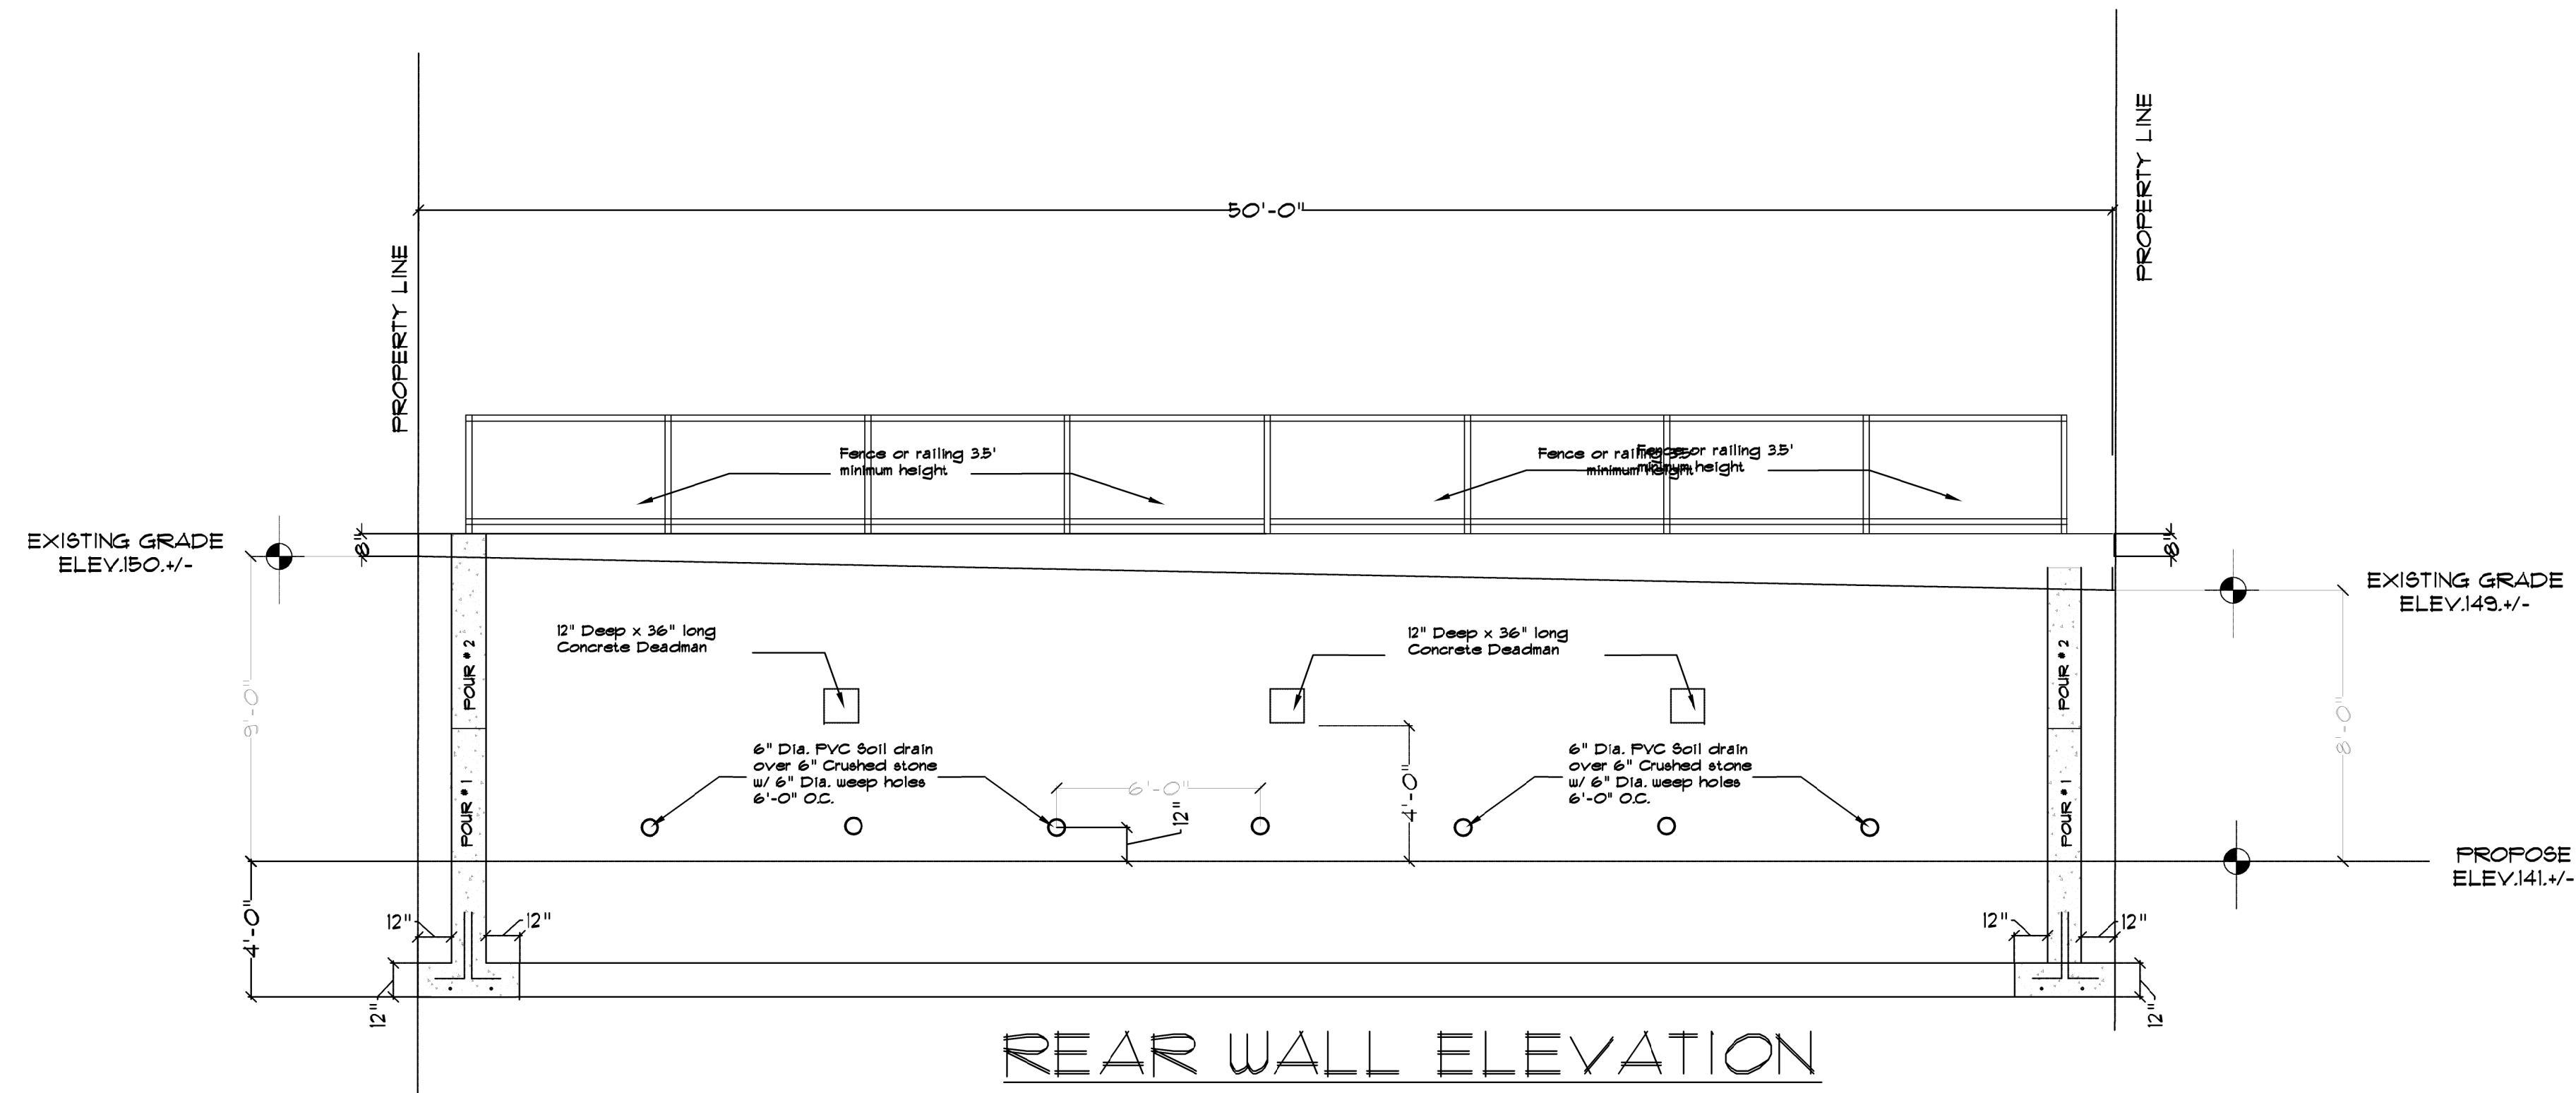

INSTALLATION NOTE:
 Wall to be executed in two pours, POUR #1 + POUR #2.
 After POUR #1, allow to cure and backfill. Complete with POUR #2

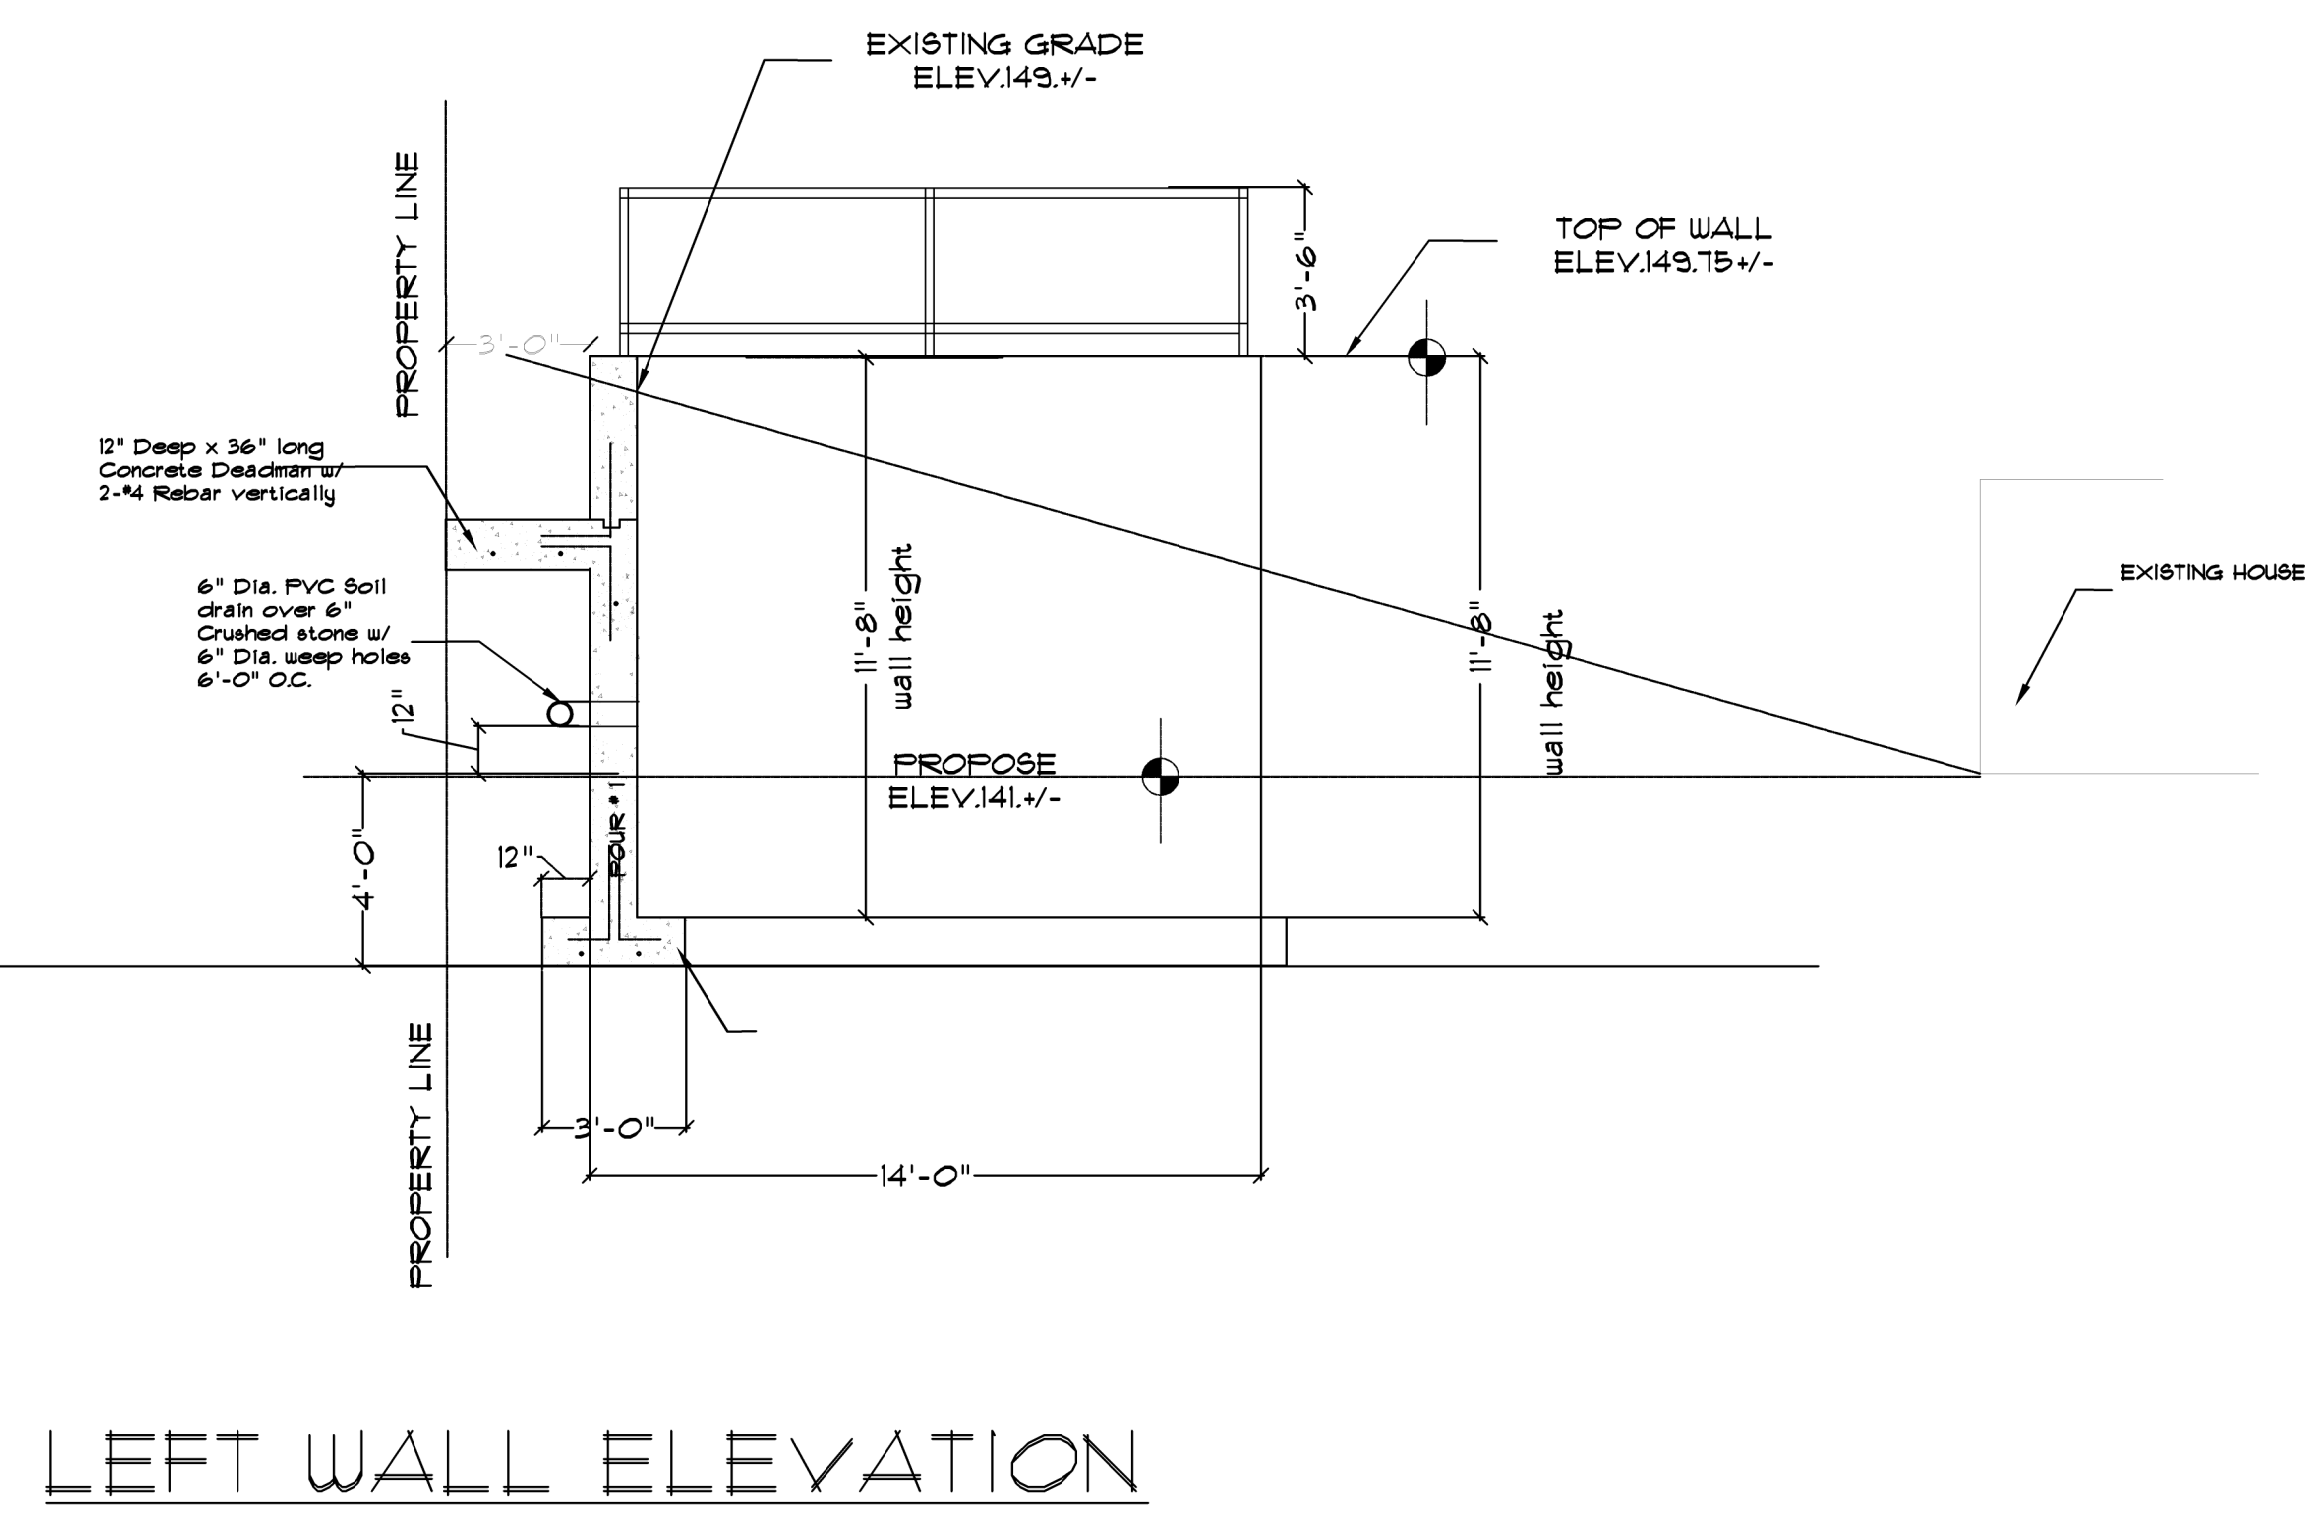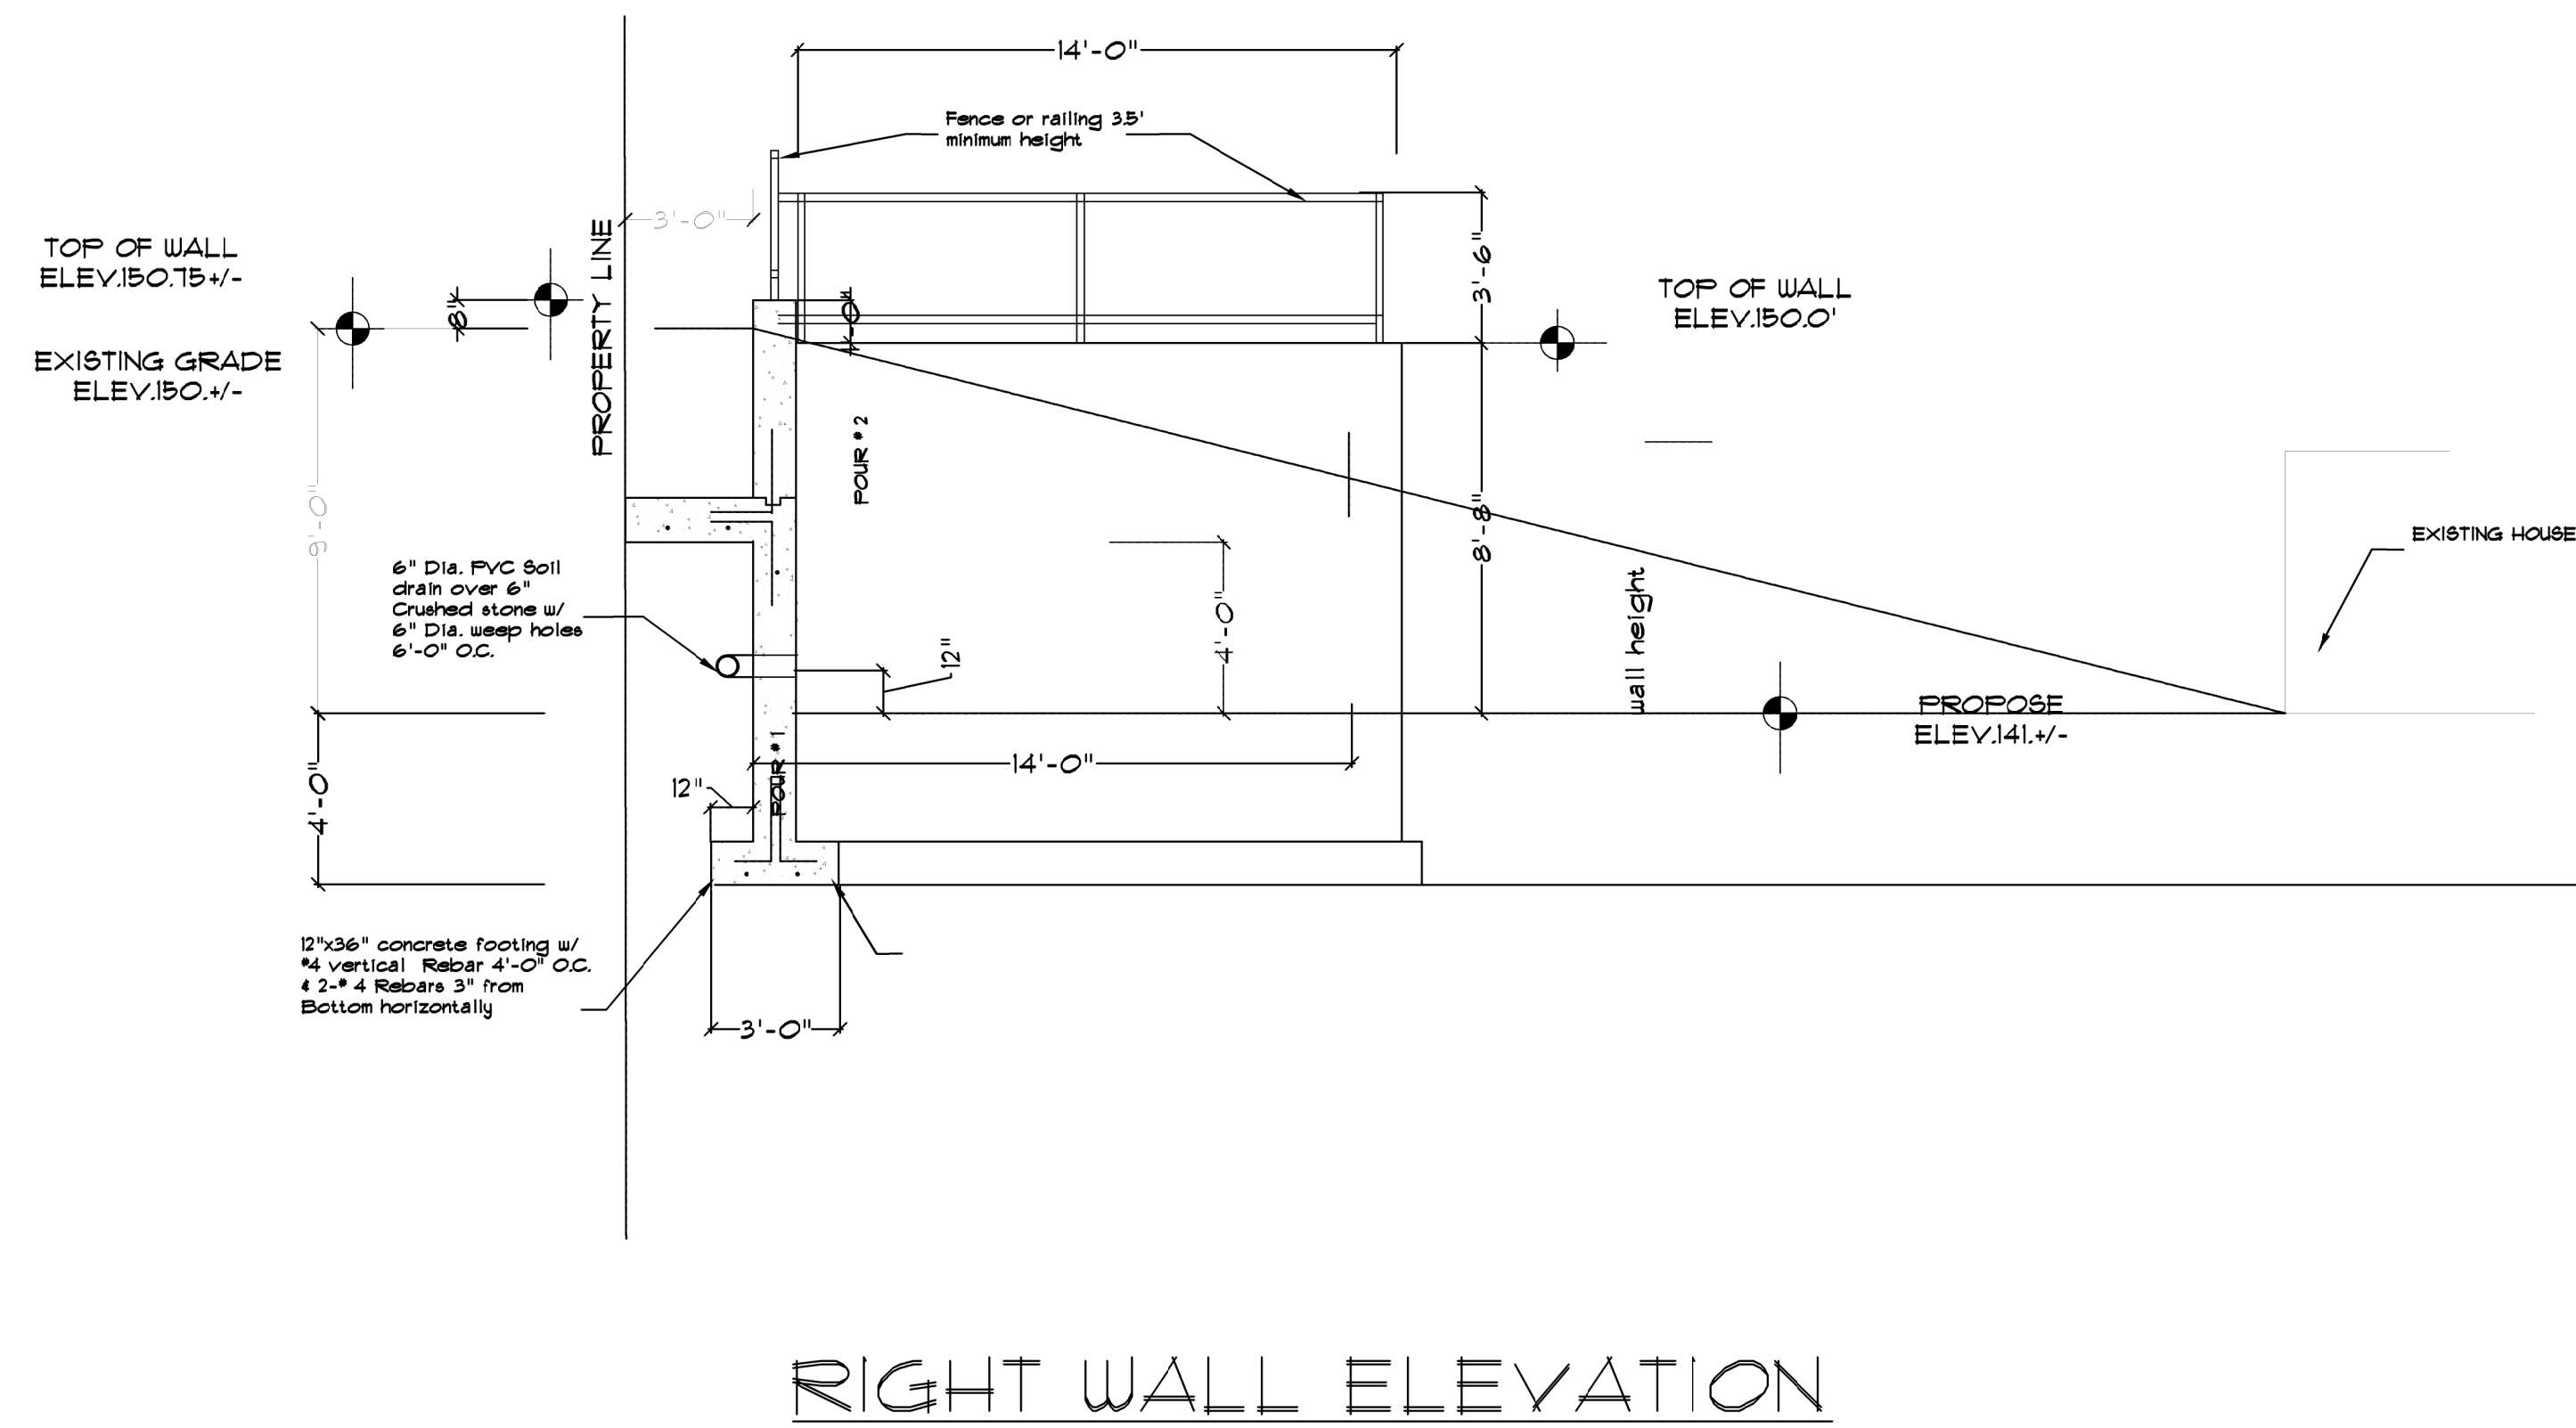

REVISIONS

BY

SCALE: 1/4" = 1'-0" OR AS NOTED

DRAWN BY: M.R.L.

CHKD BY: R.H.T.


DATE: 10.6.20



ROBERT THERRIEN, ARCHITECT
 249 AYER RD HARVARD, MA 01451

© DRAWING COPYRIGHT ROBERT THERRIEN, ARCHITECT 2018

THESE PLANS AND THE CONTRACT DOCUMENTS RELATED TO THEM ARE THE SOLE PROPERTY OF ROBERT THERRIEN, ARCHITECT, AND ARE NOT TO BE USED, REUSED, REPRODUCED, OR PUBLISHED IN WHOLE OR IN PART WITHOUT THE WRITTEN EXPRESS CONSENT OF ROBERT THERRIEN.

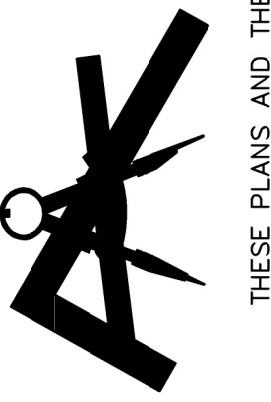

TITLE: RETAINING WALL PLAN & SECTIONS


AL KIA
 17 WALLACE STREET
 NEWTON, MA

COMMISSION NO. R102018

Sheet

A-2

Goddard st.

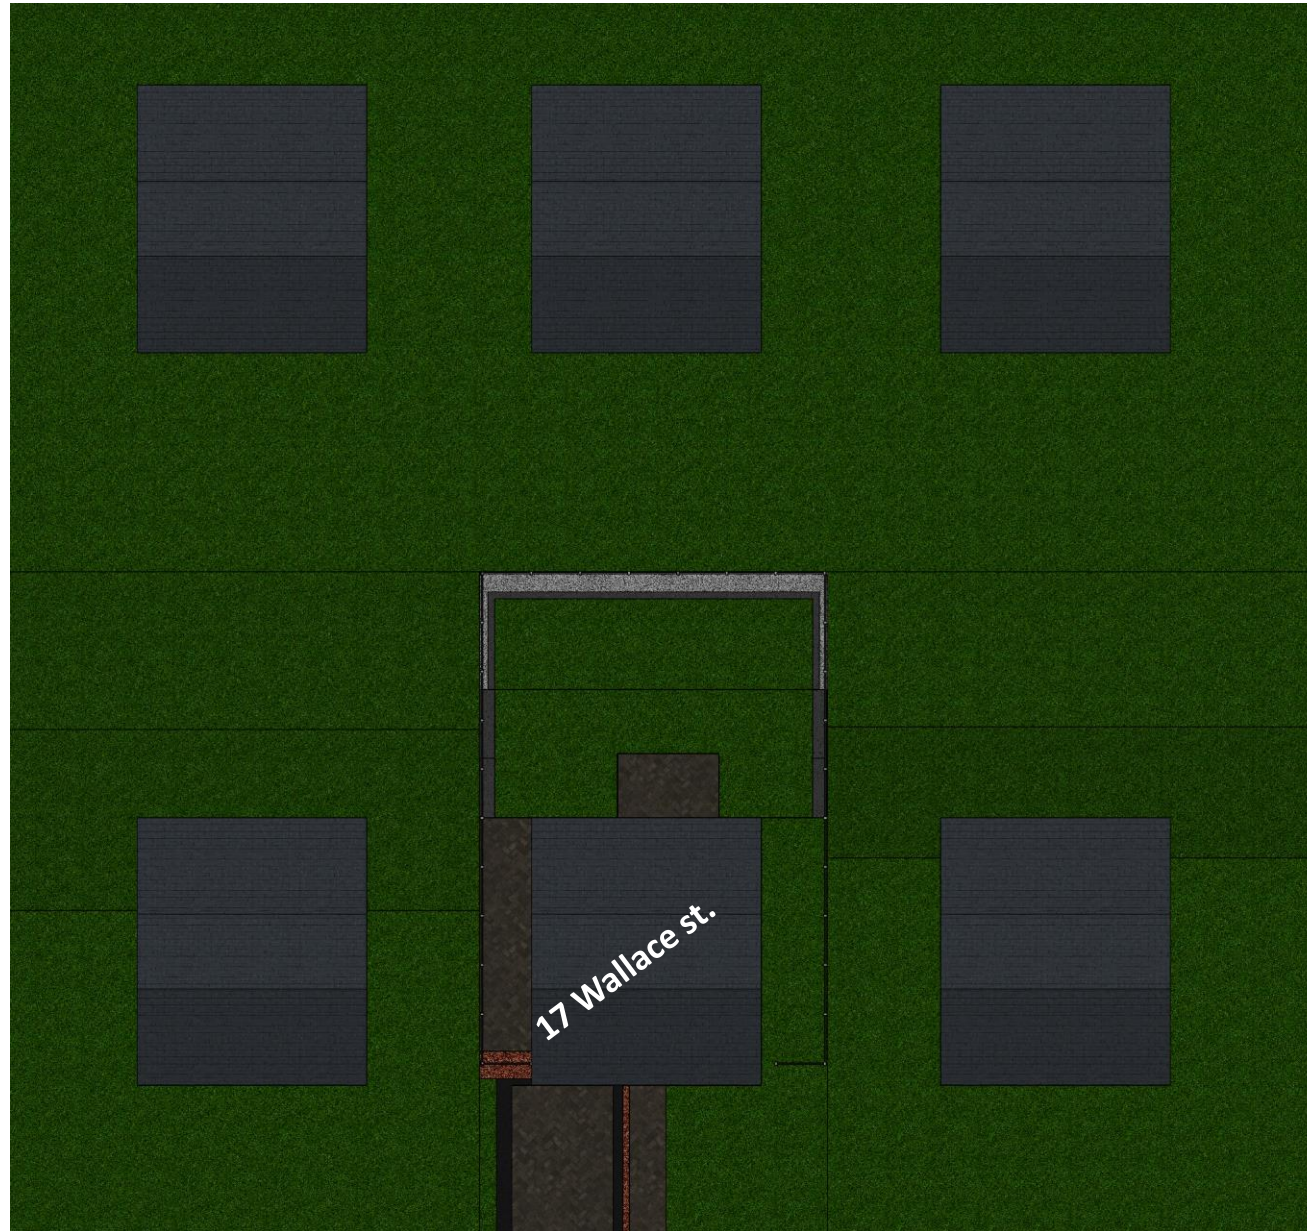

Wallace st.

Vinyl Fence



Block wall (Height <4')

Retaining Wall

Retaining Wall

17 Wallace st.

Gravel Stone
(drainage & area for planting)

Property Line
(Fence)

Retaining Wall

Vinyl Fence

Wallace st.

Gravel Stone
(drainage & area for planting)

