

1
 74 CUMMINGS
 BASEMENT LEVEL PLAN
 SCALE: 1/8" = 1'-0"



THESE DOCUMENTS AND ALL
 REPRODUCTIONS ARE THE PROPERTY
 OF THE ARCHITECT. THESE
 DOCUMENTS SHALL ONLY BE USED
 ON THIS PROJECT AND MAY NOT BE
 COPIED OR REPRODUCED IN ANY
 MANNER WITHOUT THE WRITTEN
 PERMISSION OF THE ARCHITECT.

Island
 ARCHITECTS
 2311 E. Broad St. ~ Richmond, VA 23223
 804.497.2893 ~ islandarchitects.com


ARONE BROTHERS
 Development
 74-76 Cummings Road
 Newton Centre, Massachusetts

DATE
 19 JUNE 2019

REVISIONS		
NO.	DATE	DESCRIPTION
1	9/9/2020	REVISION

SCALE
 1/4" = 1'-0"

SHEET
A1.1
 BASEMENT
 LEVEL

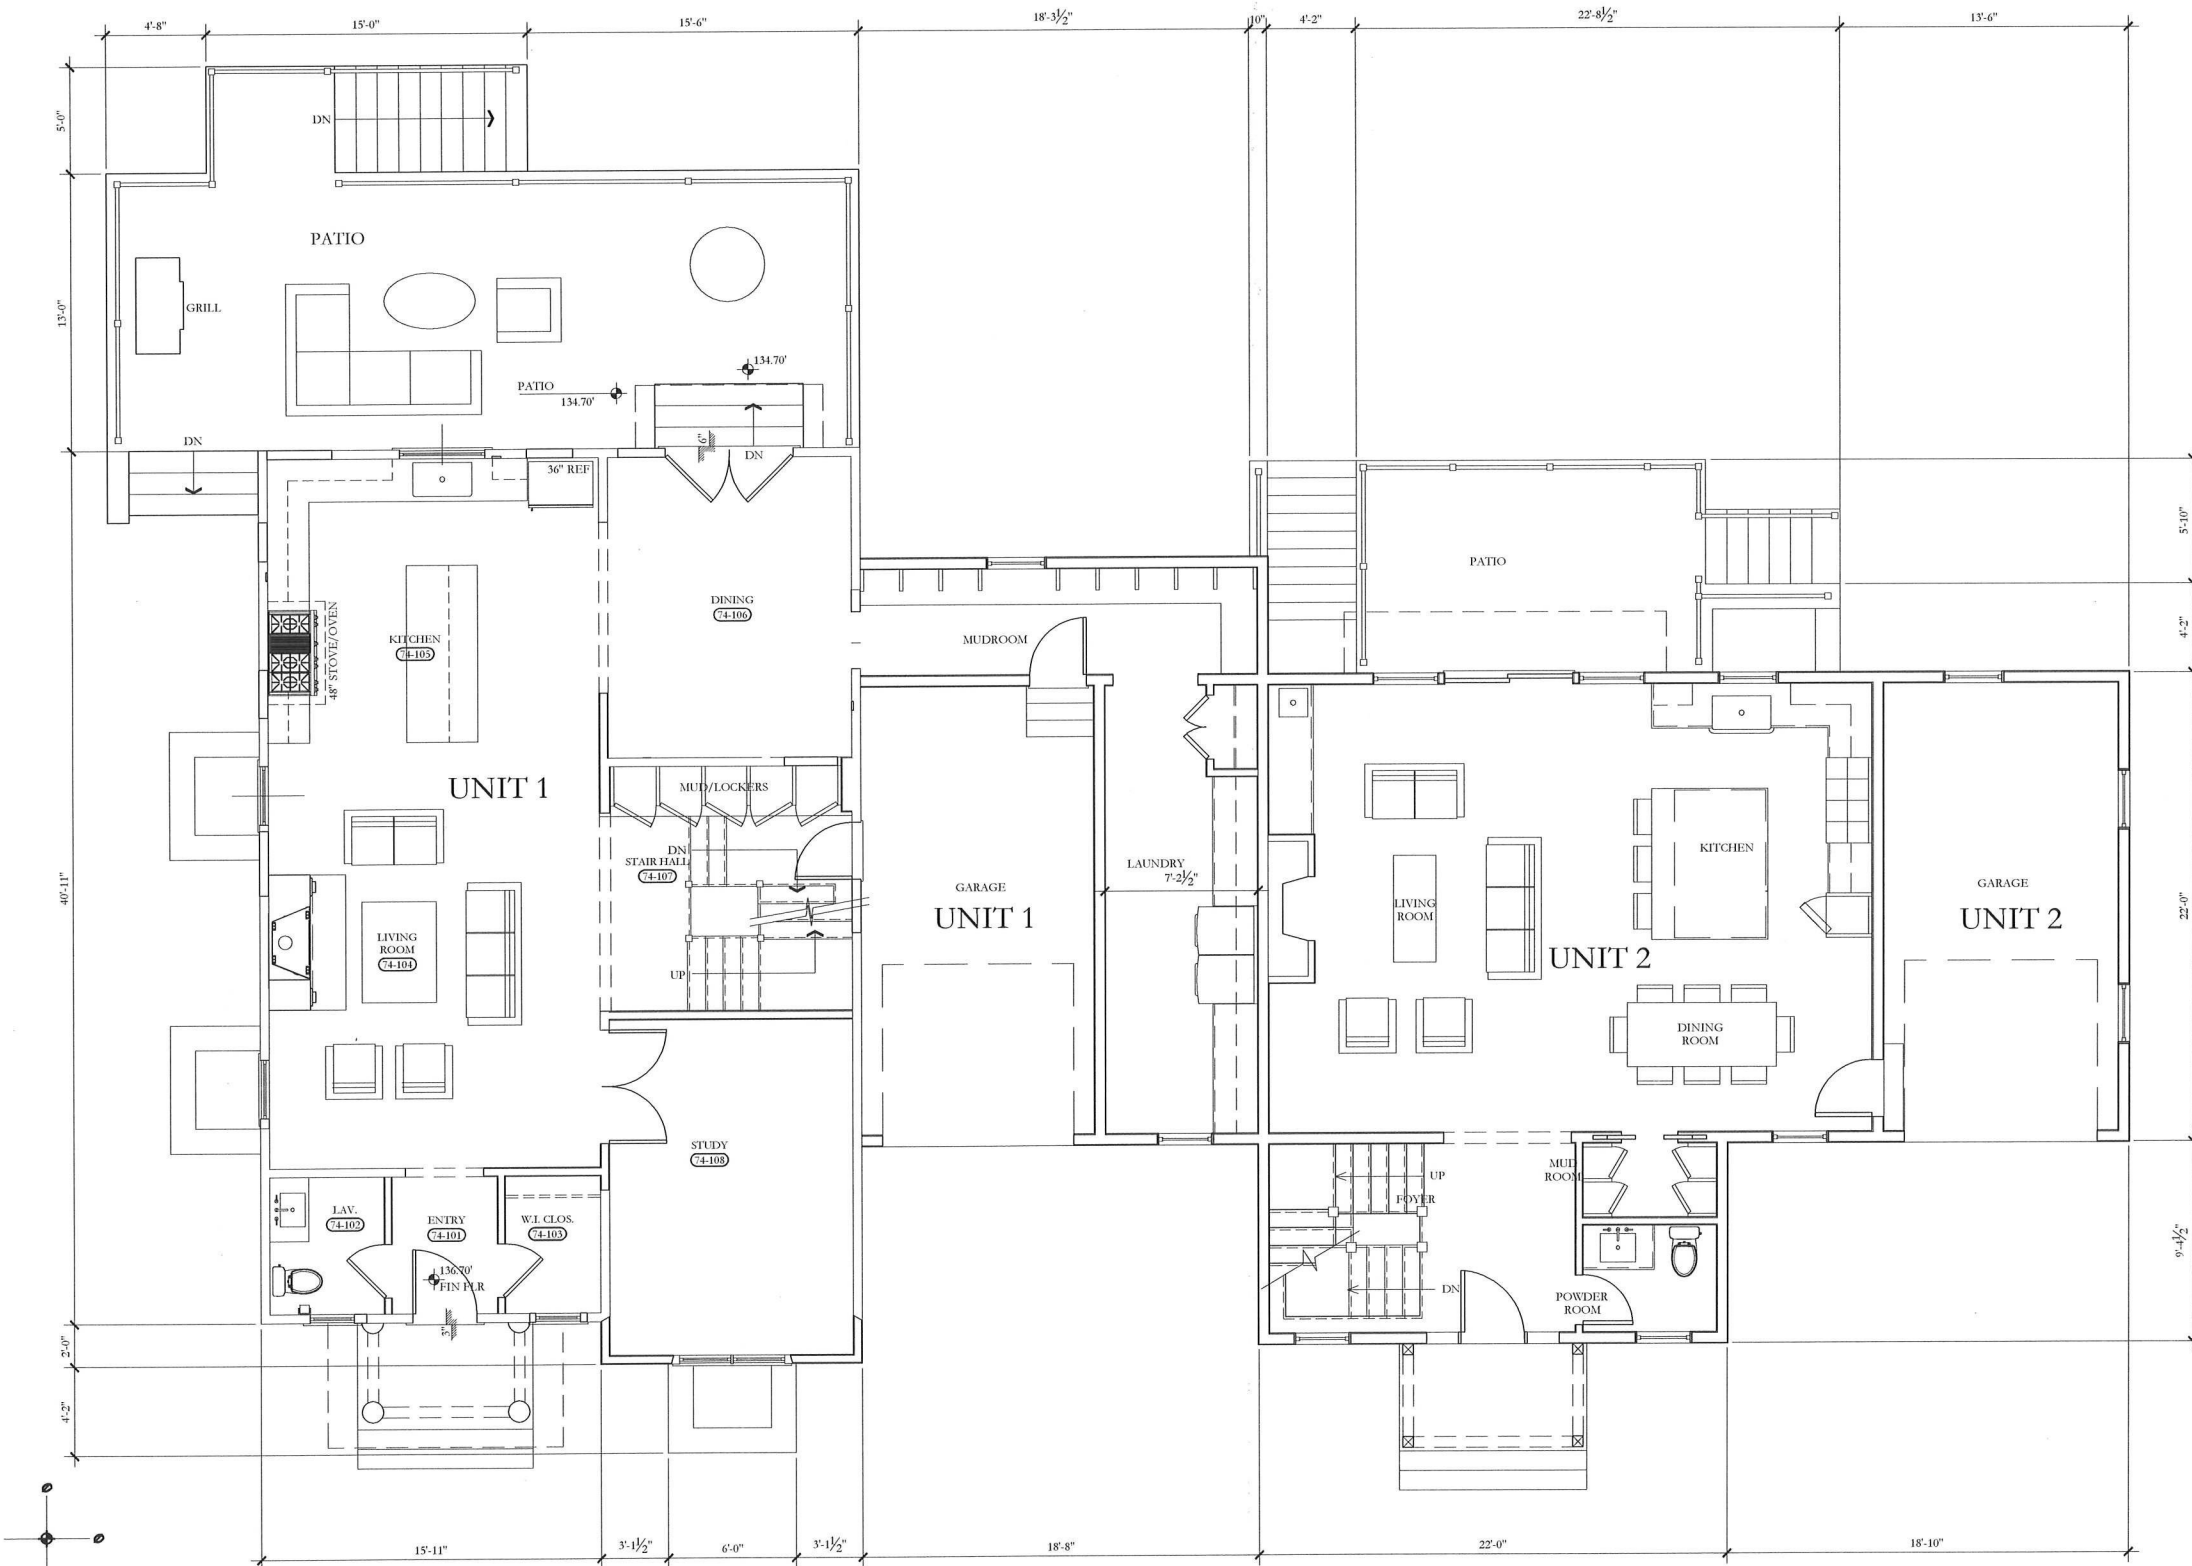

1
ALL

74 CUMMINGS
FIRST FLOOR PLAN
SCALE: 1/8" = 1'-0"



THESE DOCUMENTS AND ALL REPRODUCTIONS ARE THE PROPERTY OF THE ARCHITECT. THESE DOCUMENTS SHALL ONLY BE USED ON THIS PROJECT AND MAY NOT BE COPIED OR REPRODUCED IN ANY MANNER WITHOUT THE WRITTEN PERMISSION OF THE ARCHITECT.

Island
ARCHITECTS
2311 E. Broad St., ~ Richmond, VA 23223
804.497.2893 ~ islandarchitects.com

ARONE BROTHERS
Development
74-76 Cummings Road
Newton Centre, Massachusetts


DATE
19 JUNE 2019

REVISIONS

NO	DATE	DESCRIPTION
1	9/9/2020	REVISION

SCALE
1/4" = 1'-0"

SHEET
A1.2
FIRST FLOOR
LEVEL

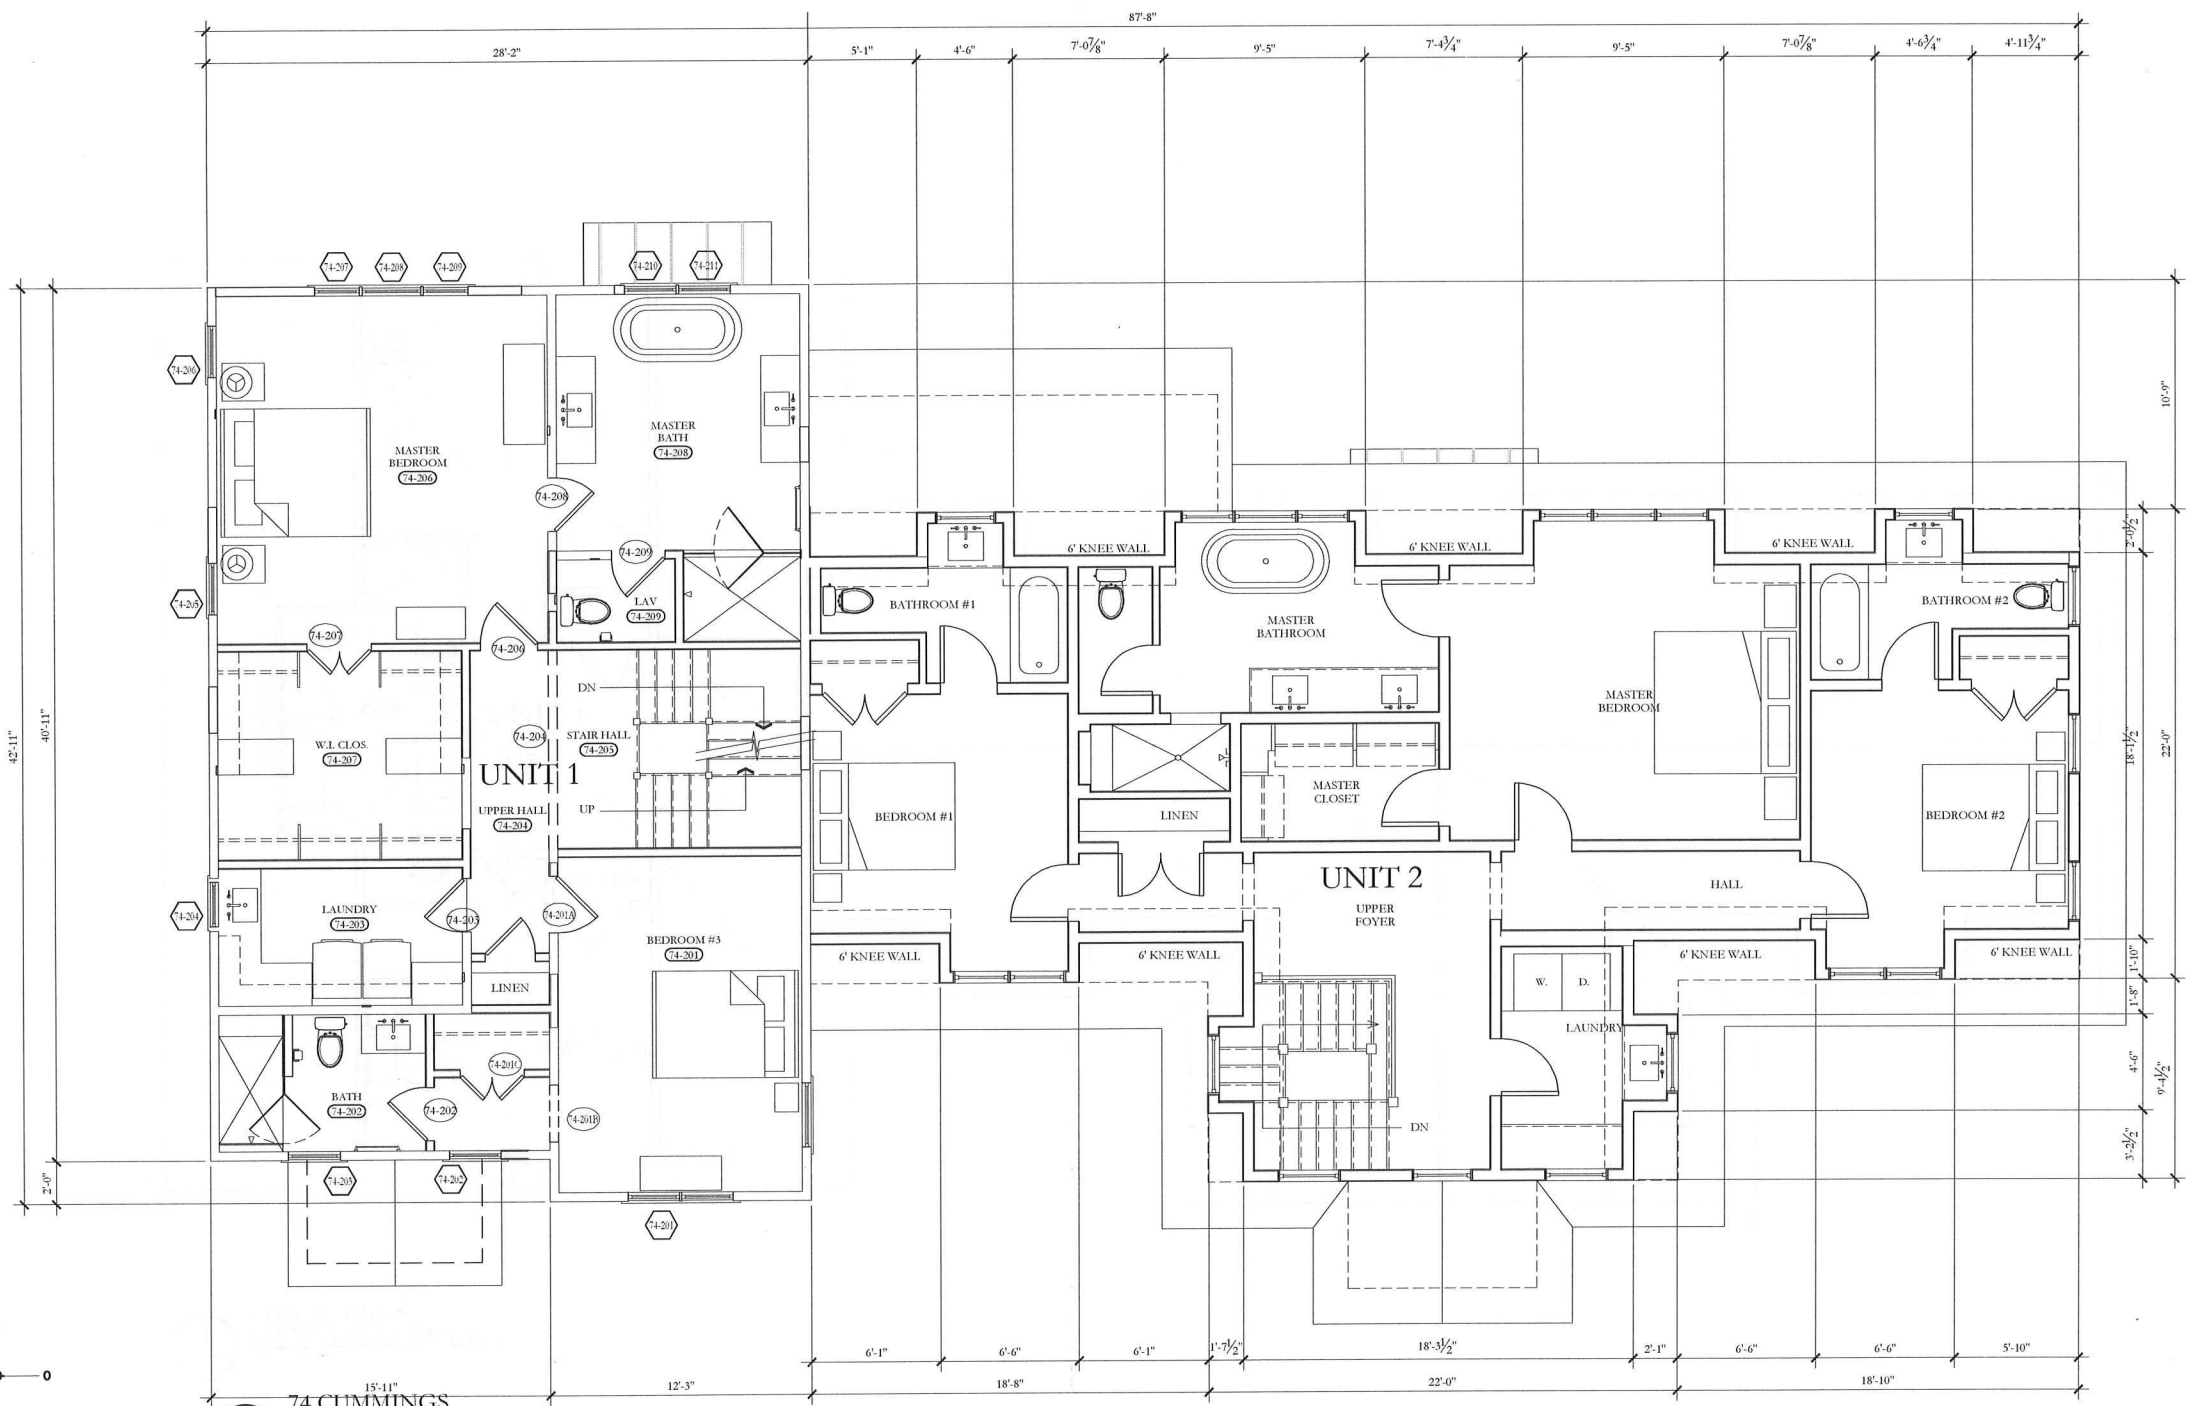

1
A1.2
74 CUMMINGS
SECOND LEVEL
SCALE: 1/8" = 1'-0"

THESE DOCUMENTS AND ALL REPRODUCTIONS ARE THE PROPERTY OF THE ARCHITECT. THESE DOCUMENTS SHALL ONLY BE USED ON THE PROJECT AND MAY NOT BE COPIED OR REPRODUCED IN ANY MANNER WITHOUT THE WRITTEN PERMISSION OF THE ARCHITECT.

2311 E. Broad St. ~ Richmond, VA 23223
804-497-2893 ~ islandarchitects.com

ARONE BROTHERS
Development
74-76 Cummings Road
Newton Centre, Massachusetts

DATE
19 JUNE 2019

REVISIONS		
NO	DATE	DESCRIPTION
1	9/9/2020	REVISION

SCALE
1/4" = 1'-0"

SHEET
A1.3

SECOND FLOOR
LEVEL



THESE DOCUMENTS AND ALL REPRODUCTIONS ARE THE PROPERTY OF THE ARCHITECT. THESE DOCUMENTS SHALL ONLY BE USED ON THIS PROJECT AND MAY NOT BE COPIED OR REPRODUCED IN ANY MANNER WITHOUT THE WRITTEN PERMISSION OF THE ARCHITECT.

Island
ARCHITECTS, INC.
2311 E. Broad St. ~ Richmond, VA 23223
804.497.2893 ~ islandarchitects.com

ARONE BROTHERS
Development
74-76 Cummings Road
Newton Centre, Massachusetts

DATE
19 JUNE 2019

REVISIONS		
NO	DATE	DESCRIPTION
1	9/9/2020	REVISION

SCALE
1/4" = 1'-0"

SHEET
A2.1

FRONT
ELEVATION



1
A2.1
74 CUMMINGS
FRONT ELEVATION
SCALE: 1/8" = 1'-0"



THESE DOCUMENTS AND ALL REPRODUCTIONS ARE THE PROPERTY OF THE ARCHITECT. THESE DOCUMENTS SHALL ONLY BE USED ON THIS PROJECT AND MAY NOT BE COPIED OR REPRODUCED IN ANY MANNER WITHOUT THE WRITTEN PERMISSION OF THE ARCHITECT.

Island
ARCHITECTS
2311 E. Broad St. ~ Richmond, VA 23223
804.497.2893 ~ islandarchitects.com

ARONE BROTHERS
Development
74-76 Cummings Road
Newton Centre, Massachusetts


DATE
19 JUNE 2019

REVISIONS		
NO	DATE	DESCRIPTION
	9/9/2020	REVISION

SCALE
1/4"=1'-0"

SHEET
A2.3

LEFT SIDE
ELEVATION

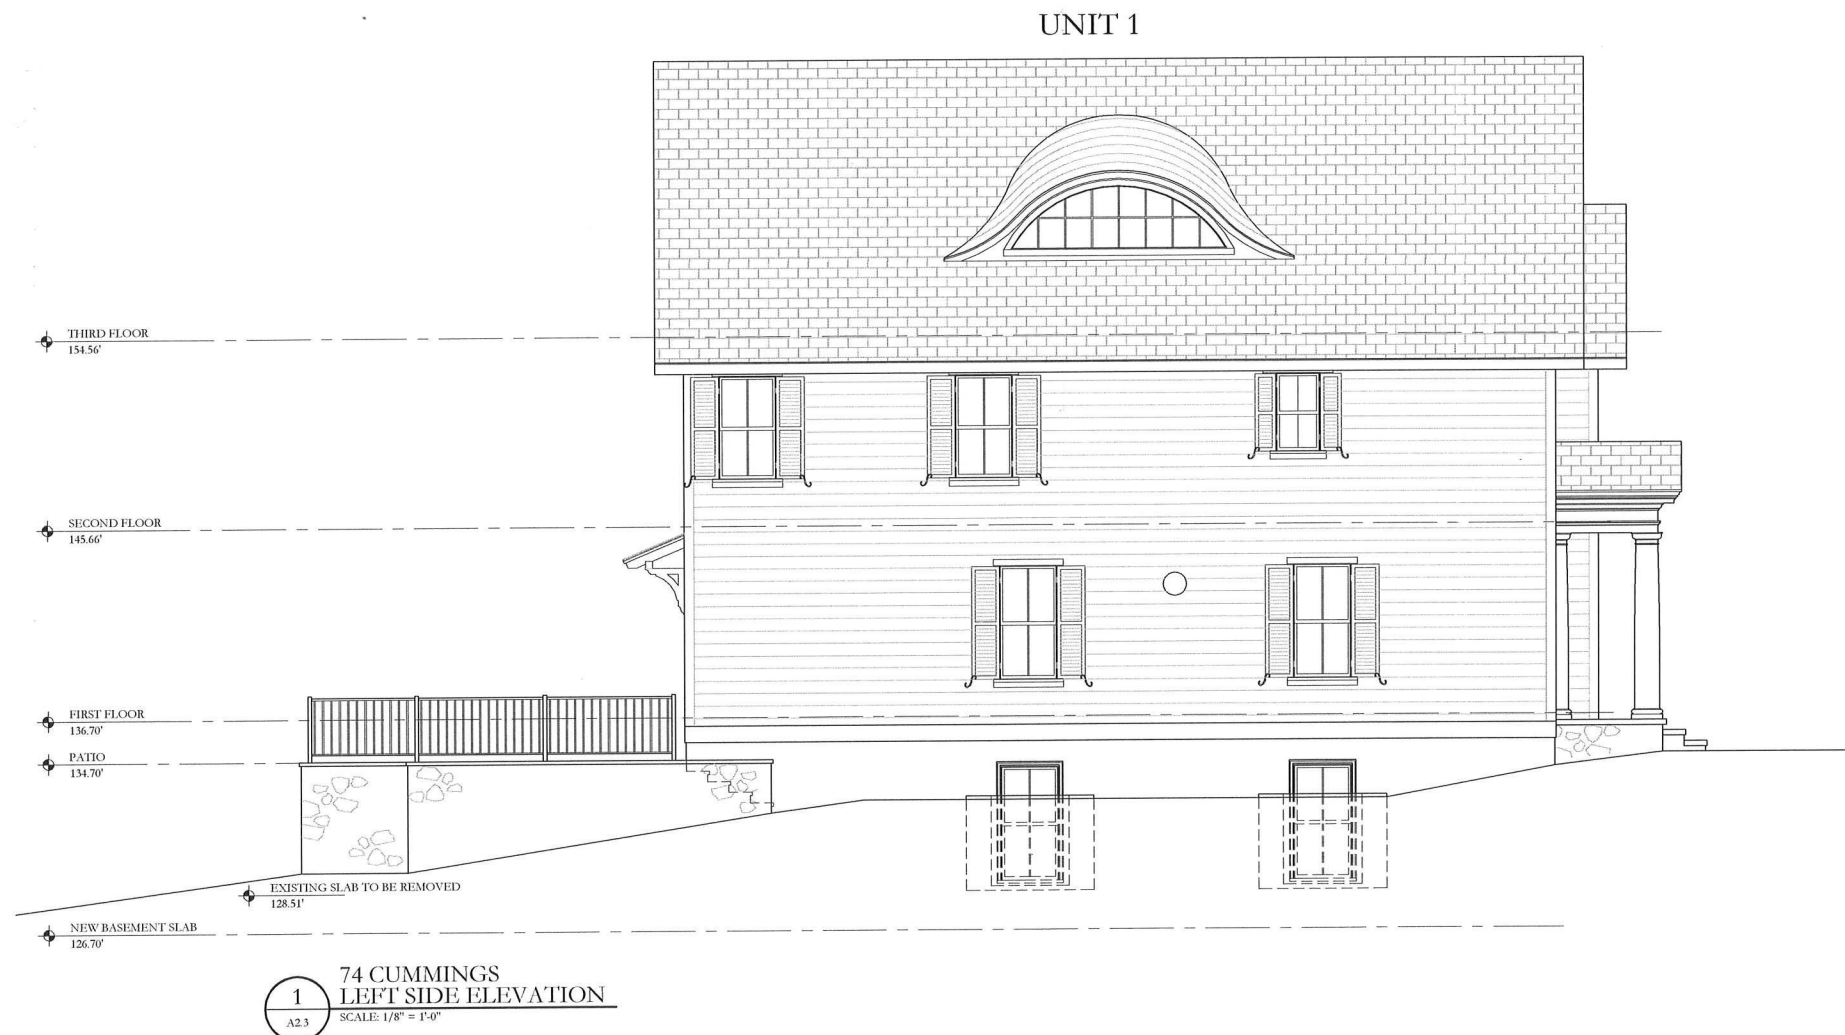

1
A2.3
74 CUMMINGS
LEFT SIDE ELEVATION
SCALE: 1/8" = 1'-0"



THESE DOCUMENTS AND ALL REPRODUCTIONS ARE THE PROPERTY OF THE ARCHITECT. THESE DOCUMENTS SHALL ONLY BE USED ON THIS PROJECT AND MAY NOT BE COPIED OR REPRODUCED IN ANY MANNER WITHOUT THE WRITTEN PERMISSION OF THE ARCHITECT.

Island
ARCHITECTS
2311 E. Broad St. ~ Richmond, VA 23223
804.497.2893 ~ islandarchitects.com

ARONE BROTHERS
Development
74-76 Cummings Road
Newton Centre, Massachusetts

DATE
19 JUNE 2019

REVISIONS		
NO	DATE	DESCRIPTION
	9/9/2020	REVISION

SCALE
1/4" = 1'-0"

SHEET
A2.4

REAR
ELEVATION

UNIT 2

UNIT 1



1
A2.4
74 CUMMINGS
REAR ELEVATION
SCALE: 1/8" = 1'-0"

PROPOSED 1



2



3



4



