
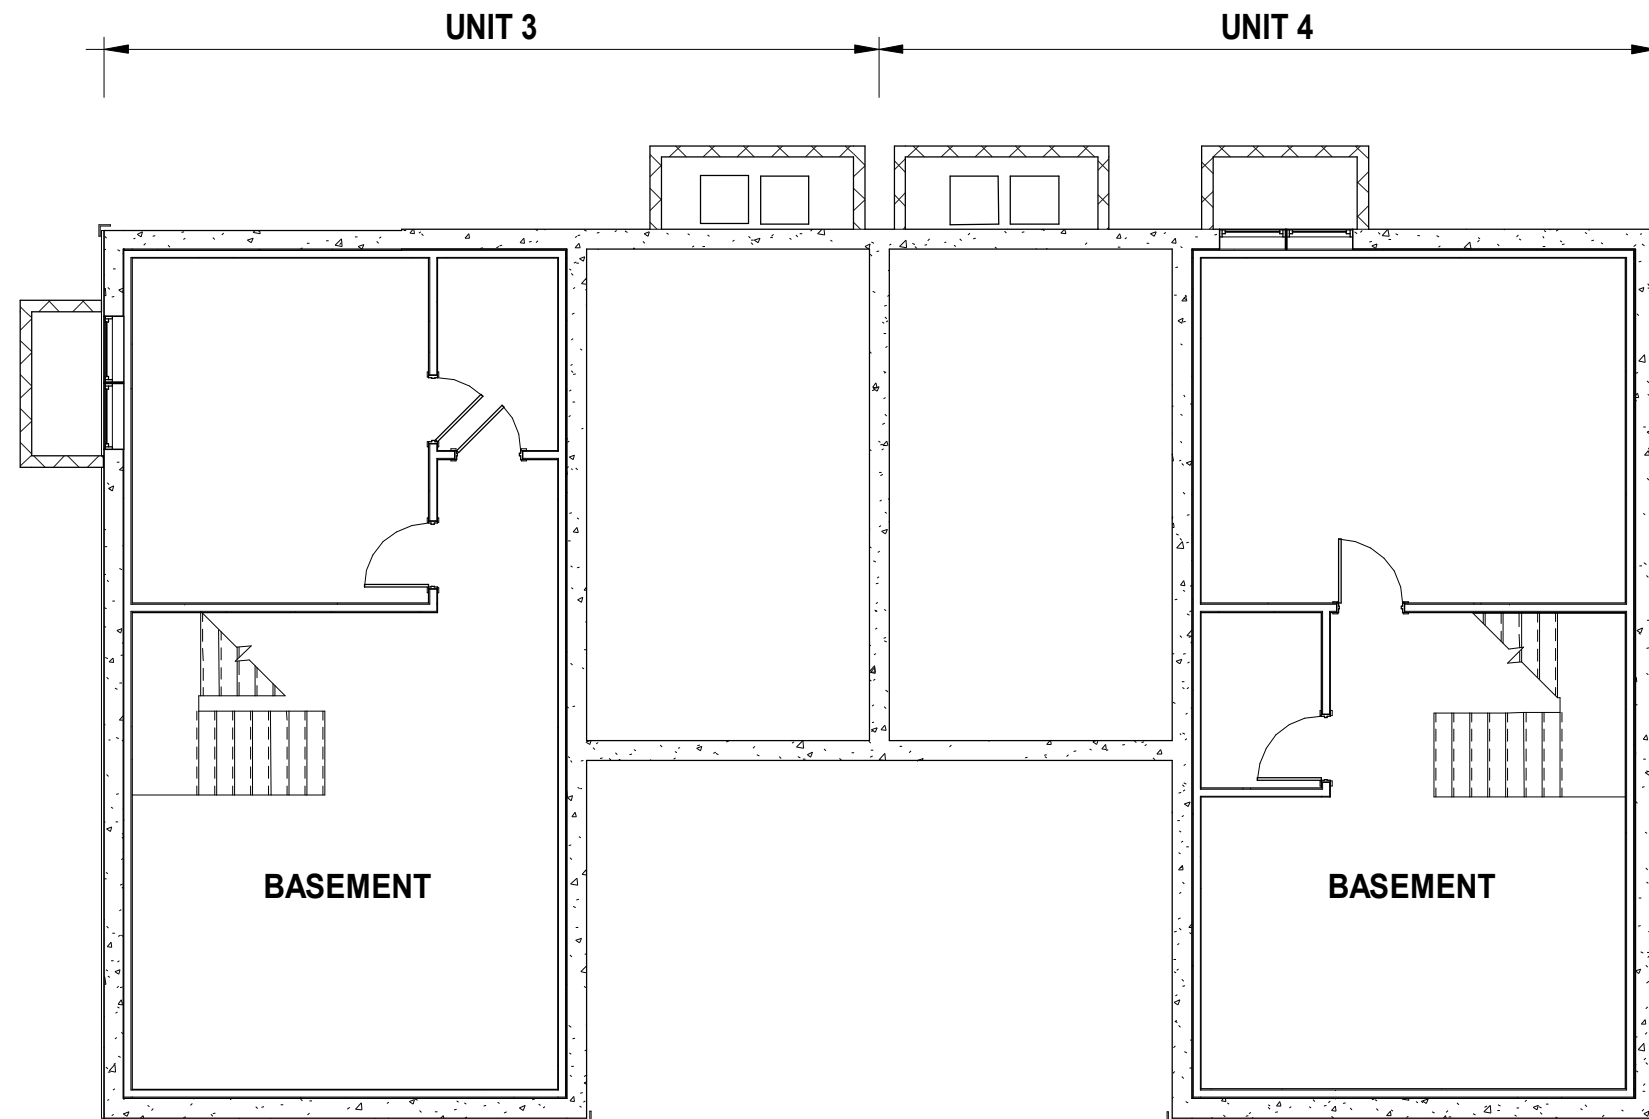


① 00 -Building 1 Basement
1/8" = 1'-0"


RONALD JAREK, Architect MGD+ LLC DESIGN + CONSULTANTS		634 COMMONWEALTH AVE, SUITE 210, NEWTON - MA 02459 (857) 322-5MGD (5643) info@mgdplus.com	1092-1094 CHESTNUT ST RESIDENCES	BUILDING 1 BASEMENT							
				<table border="1"> <thead> <tr> <th>No.</th> <th>Description</th> <th>Date</th> </tr> </thead> <tbody> <tr> <td> </td> <td> </td> <td> </td> </tr> <tr> <td> </td> <td> </td> <td> </td> </tr> </tbody> </table>	No.	Description	Date				
No.	Description	Date									



1 00 -Building 2 Basement
1/8" = 1'-0"

RONALD JAREK, Architect
MGD+ LLC
 DESIGN + CONSULTANTS


634 COMMONWEALTH AVE., SUITE 210,
 NEWTON - MA 02459
 (857) 322-5MGD (5643)
 info@mgdplus.com

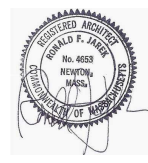


1092-1094 CHESTNUT ST RESIDENCES

No.	Description	Date

BUILDING 2 BASEMENT		
Project number	20-0630	
Date	06-17-2021	
Drawn by	Author	Checked by Checker
Scale	1/8" = 1'-0"	

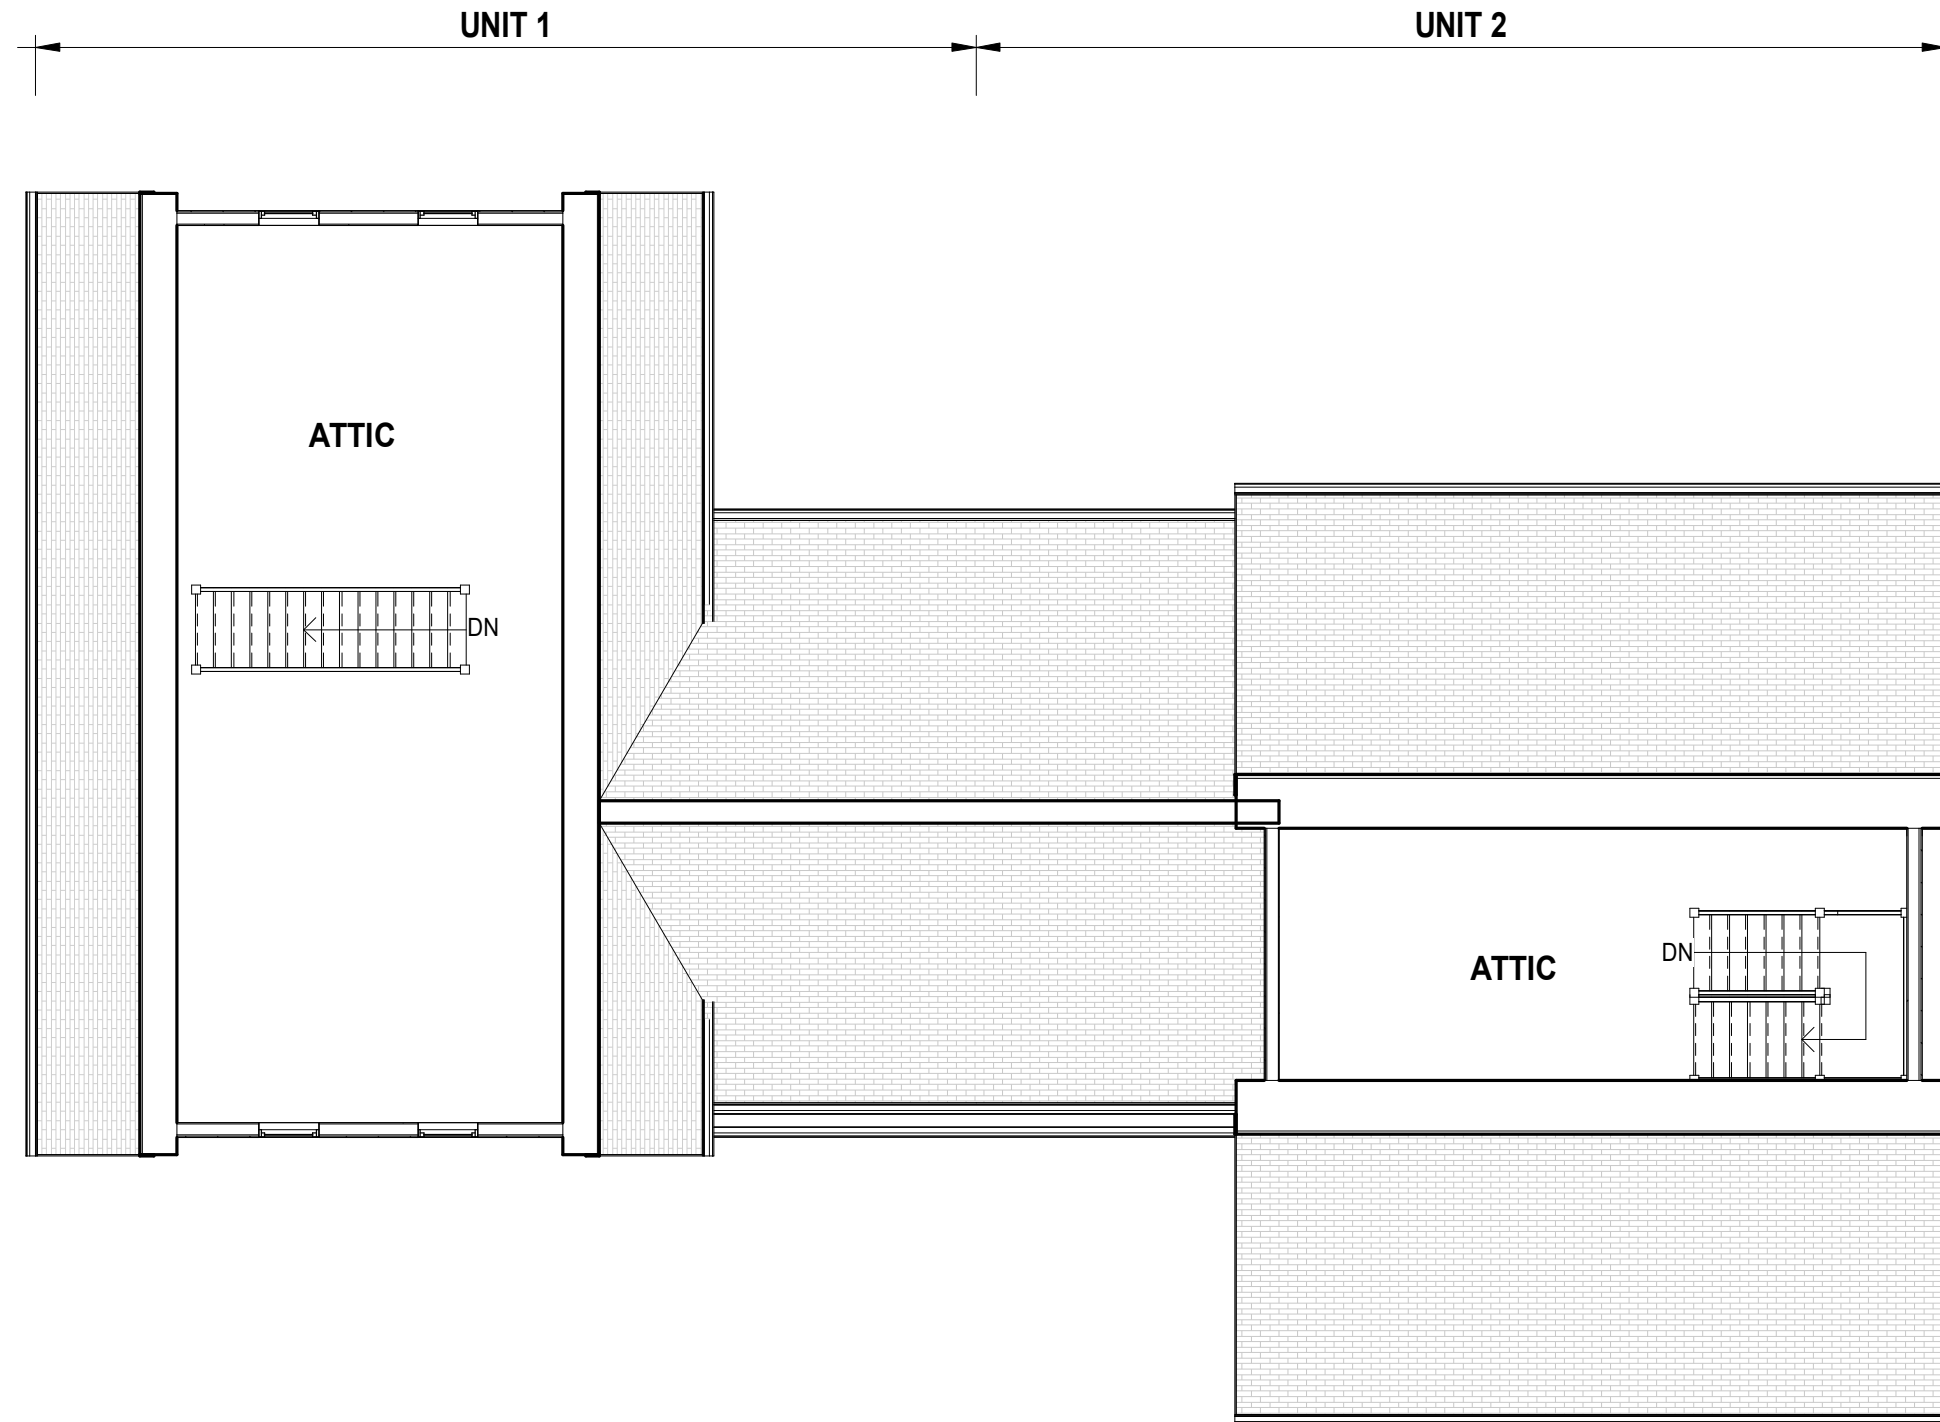

① 03 - Building 1 Attic
1/8" = 1'-0"

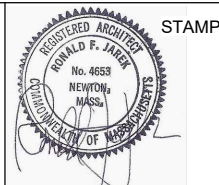

SPECIAL PERMIT SET

1092-1094 CHESTNUT ST
RESIDENCES


BUILDING 1 ATTIC

No.	Description	Date


Project number	20-0630
Date	06-17-2021
Drawn by	Author
Checked by	Checker

SD.46

Scale 1/8" = 1'-0"

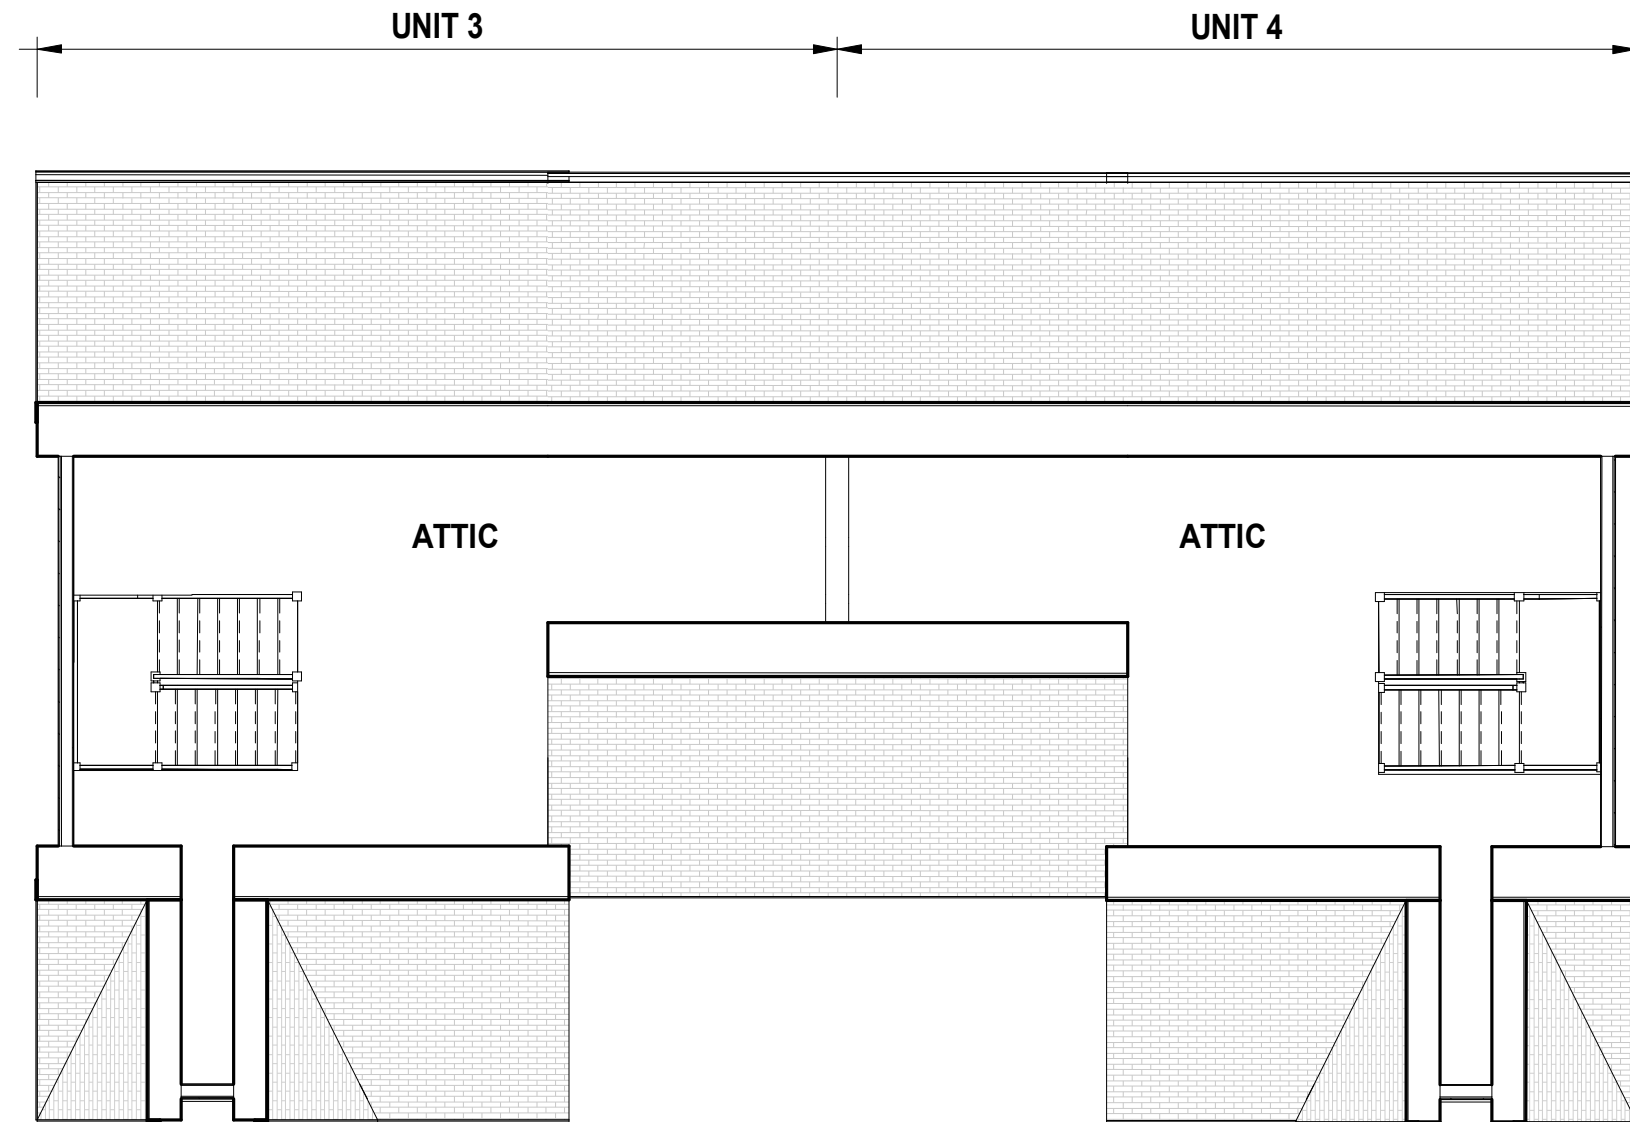

1 03 - Building 2 Attic
1/8" = 1'-0"

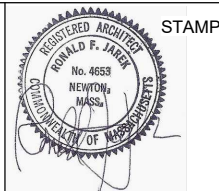

STAMP

SPECIAL PERMIT SET

1092-1094 CHESTNUT ST
RESIDENCES

No.	Description	Date

BUILDING 2 ATTIC

Project number	20-0630
Date	06-17-2021
Drawn by	Author
Checked by	Checker

SD.47

Scale 1/8" = 1'-0"