




1 EXISTING EXTERIOR ELEVATION - SOUTH

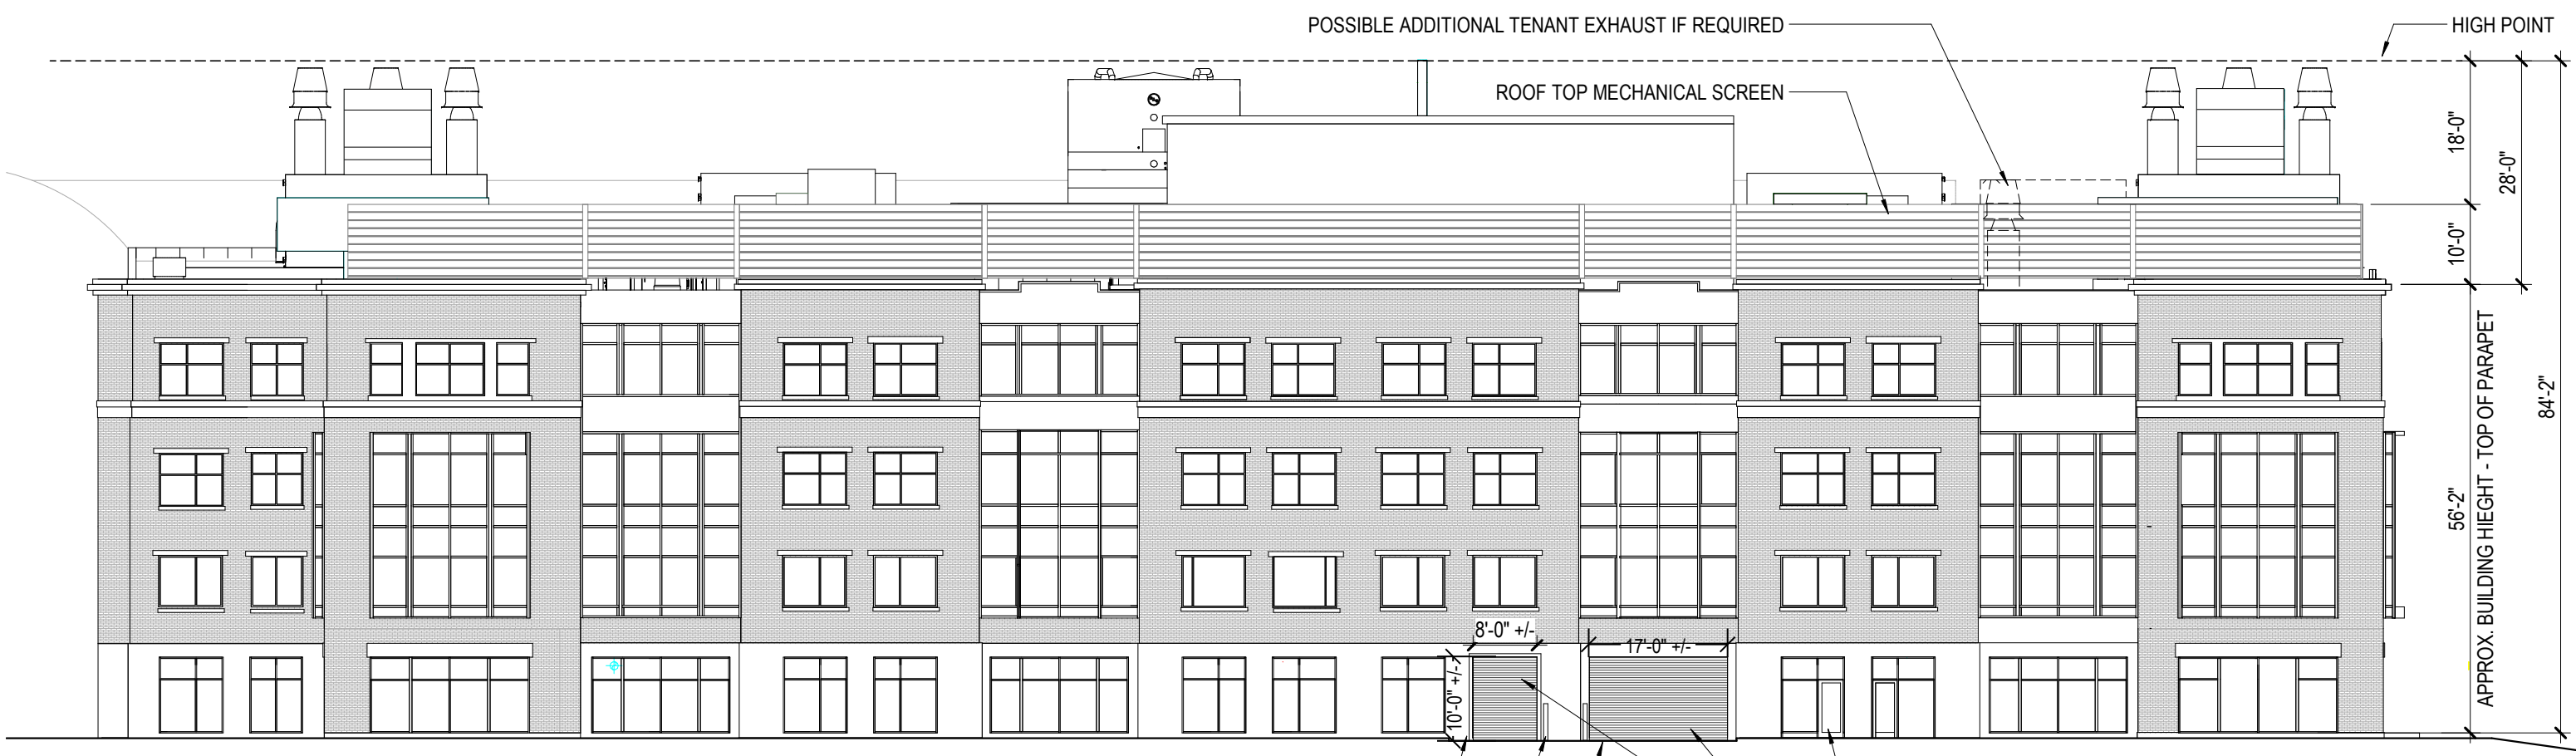

2 NEW EXTERIOR ELEVATION w/ ROOF MECHANICAL - SOUTH



BUILDING ELEVATIONS