


127 CLARK STREET NEWTON, MA
ADDITION AND RENOVATIONS

TIM & LAUREN FAGERBERG
127 CLARK STREET
NEWTON, MA 02459

SCALE AS NOTED

6/7/21

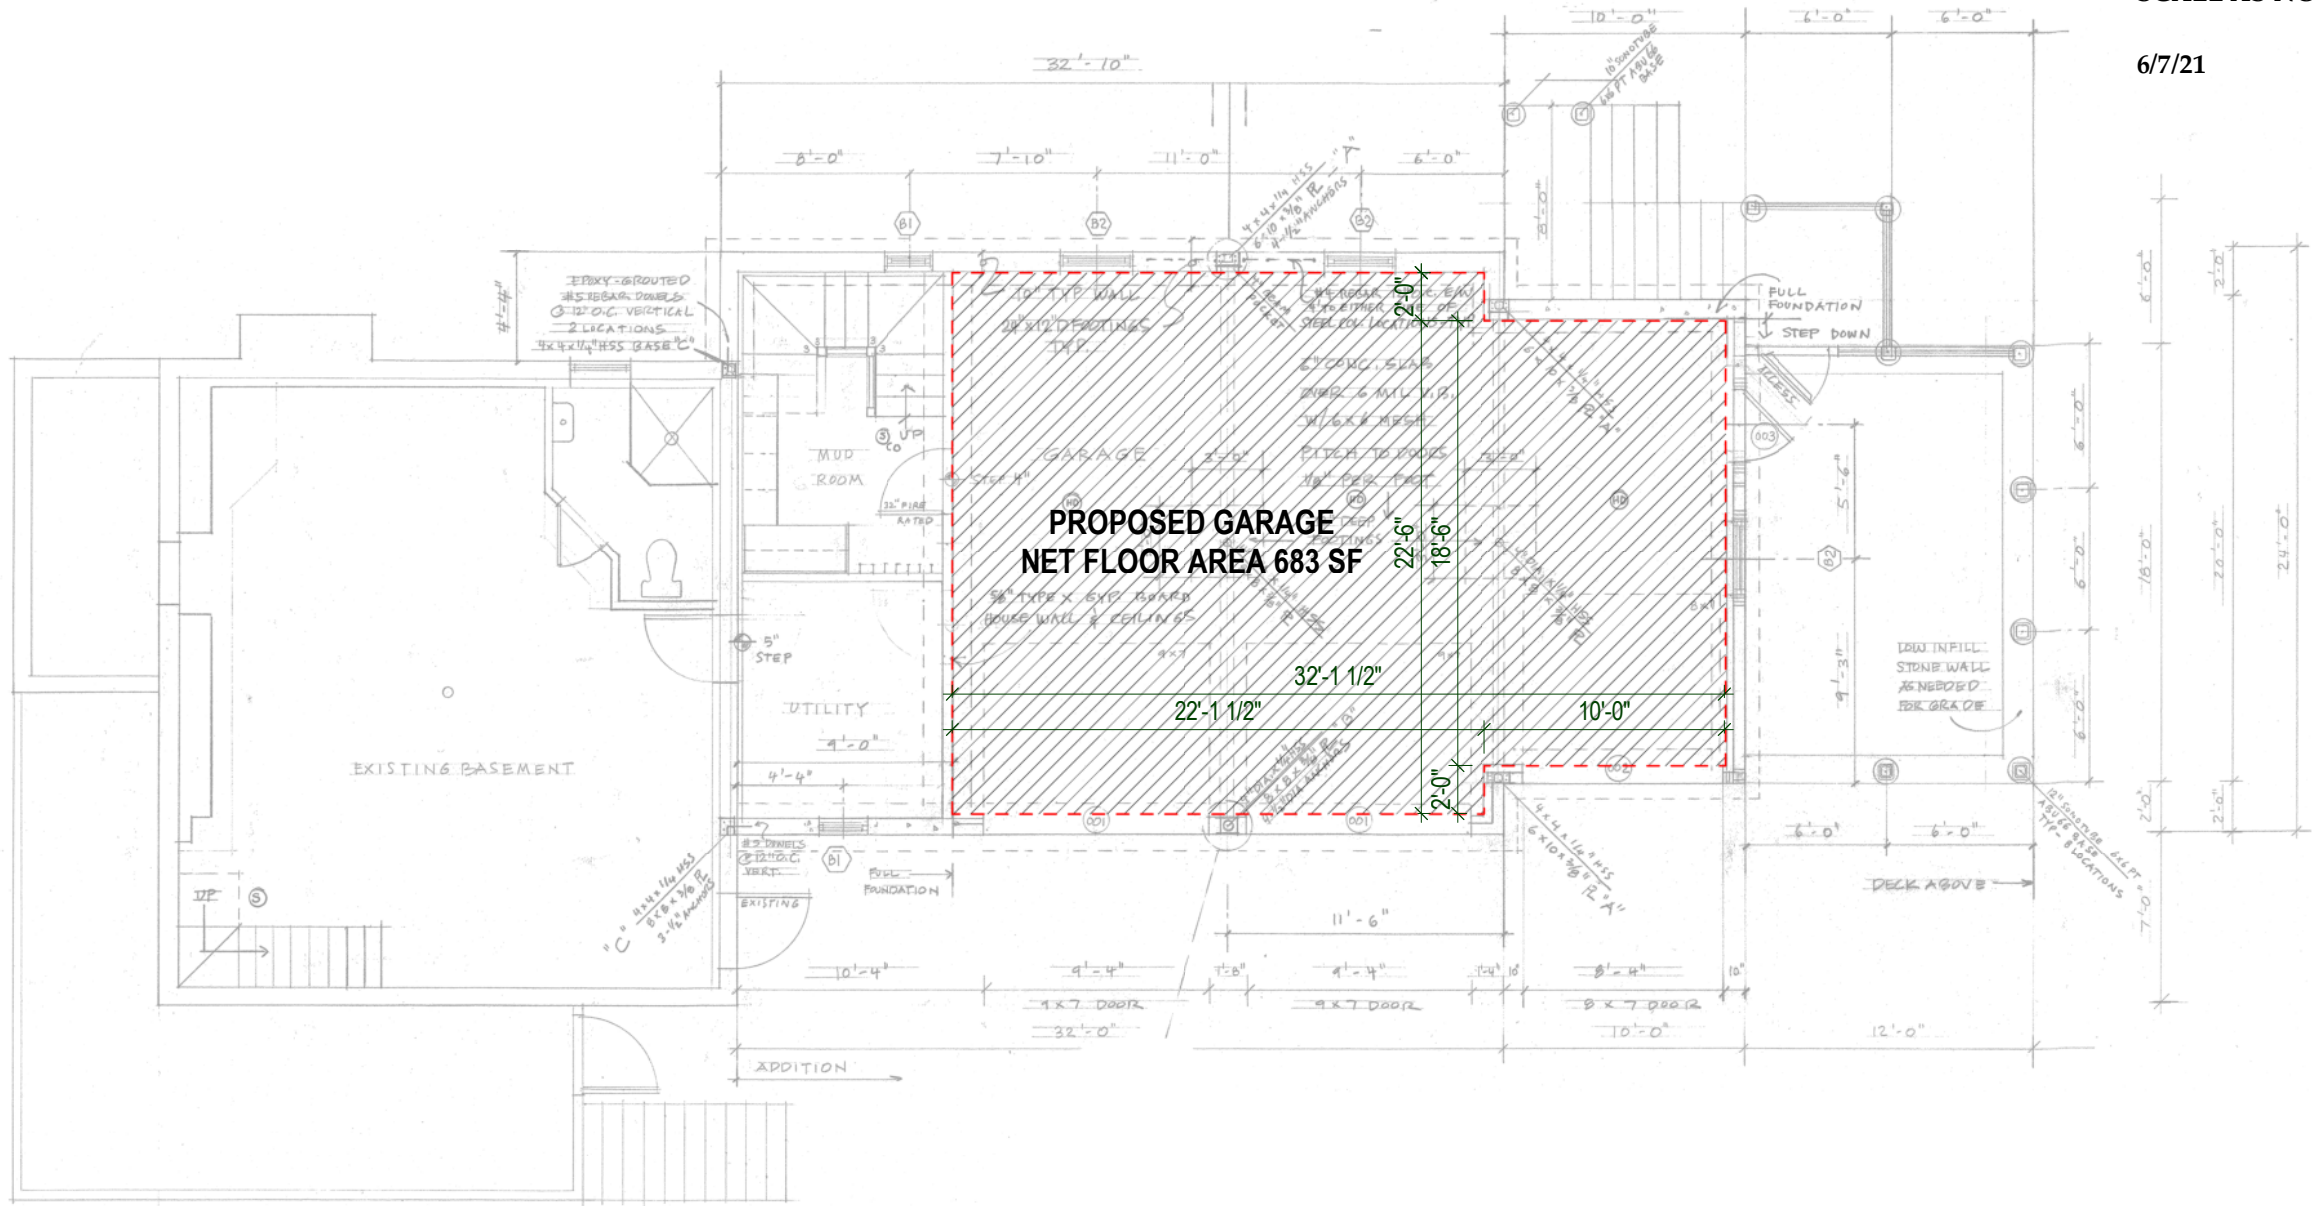

GARAGE NET AREA PLAN

1/8" - 1'-0"