
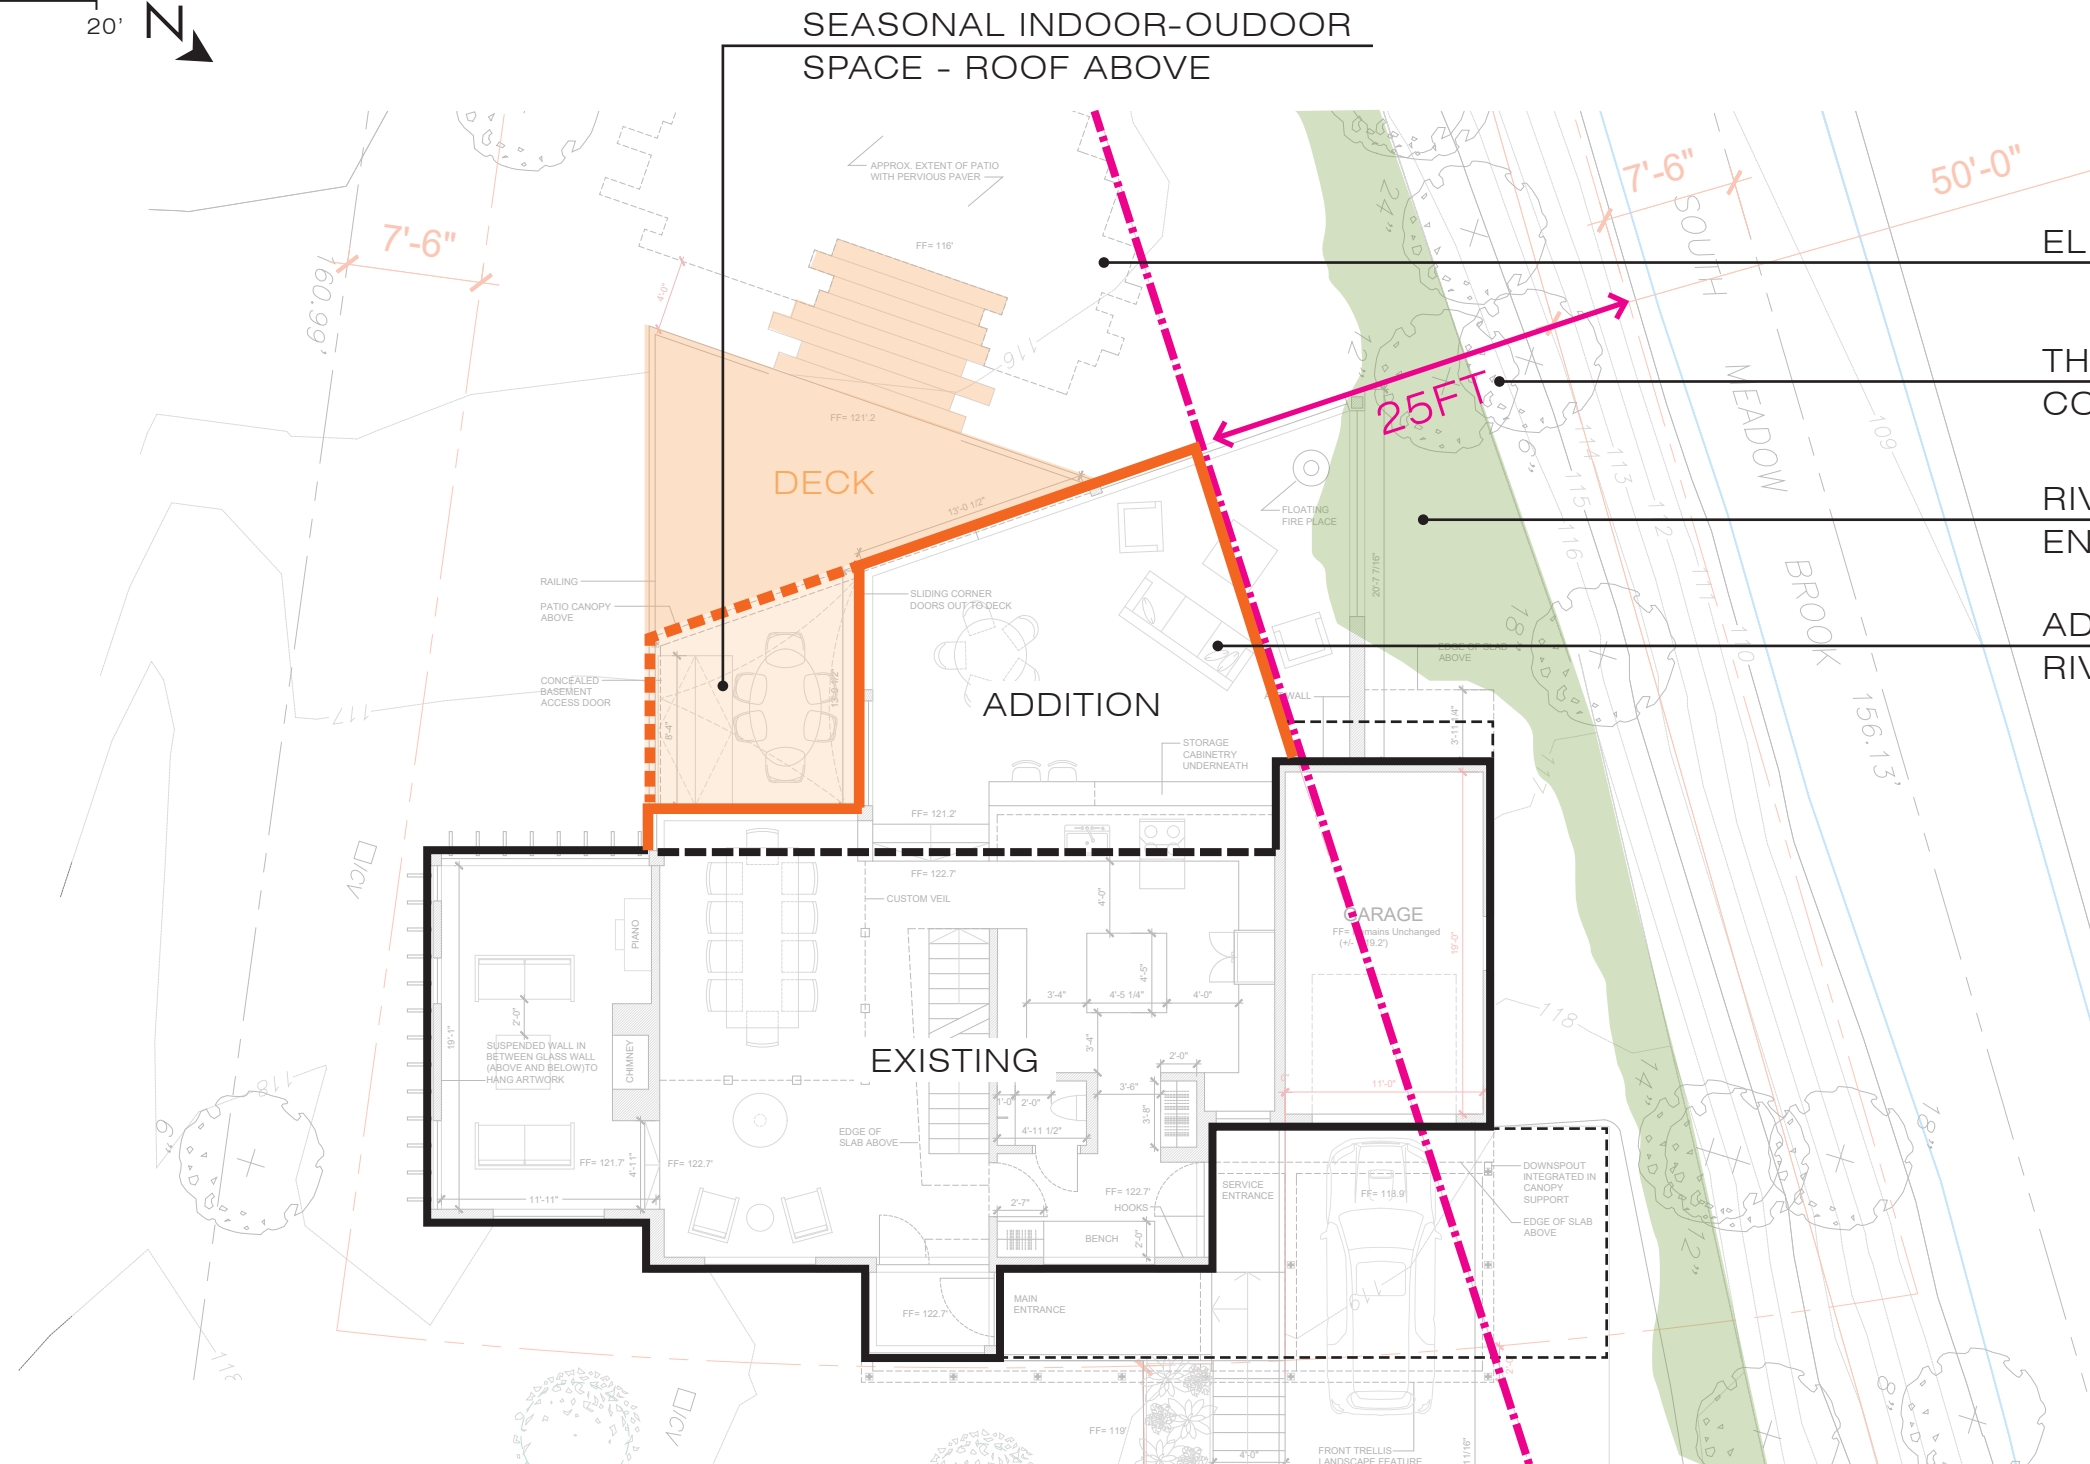


# Alternative Plan

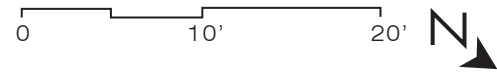

ELIMINATE THE PATIO

THE EXACT LOCATION TO BE CONFIRMED BY CIVIL.

RIVER RESTORATION AREA ENLARGED AT THE ADDITION.

ADDITION OUTSIDE THE 25FT RIVER RESTORATION AREA.