

Project:

NEW GARAGE FOR 100 BISHOPSGATE RD.

Owner:

Ely & Ellen Kaplansky
100 Bishopsgate Rd.
Newton

Date:

9-20-21

Architect:


SANGIOLLO ASSOCIATES, ARCHITECTS
9 Skecheconet Way,
W. Harwich, MA 017 272 5402




Drawing:

PLAN & ELEVATIONS


A2

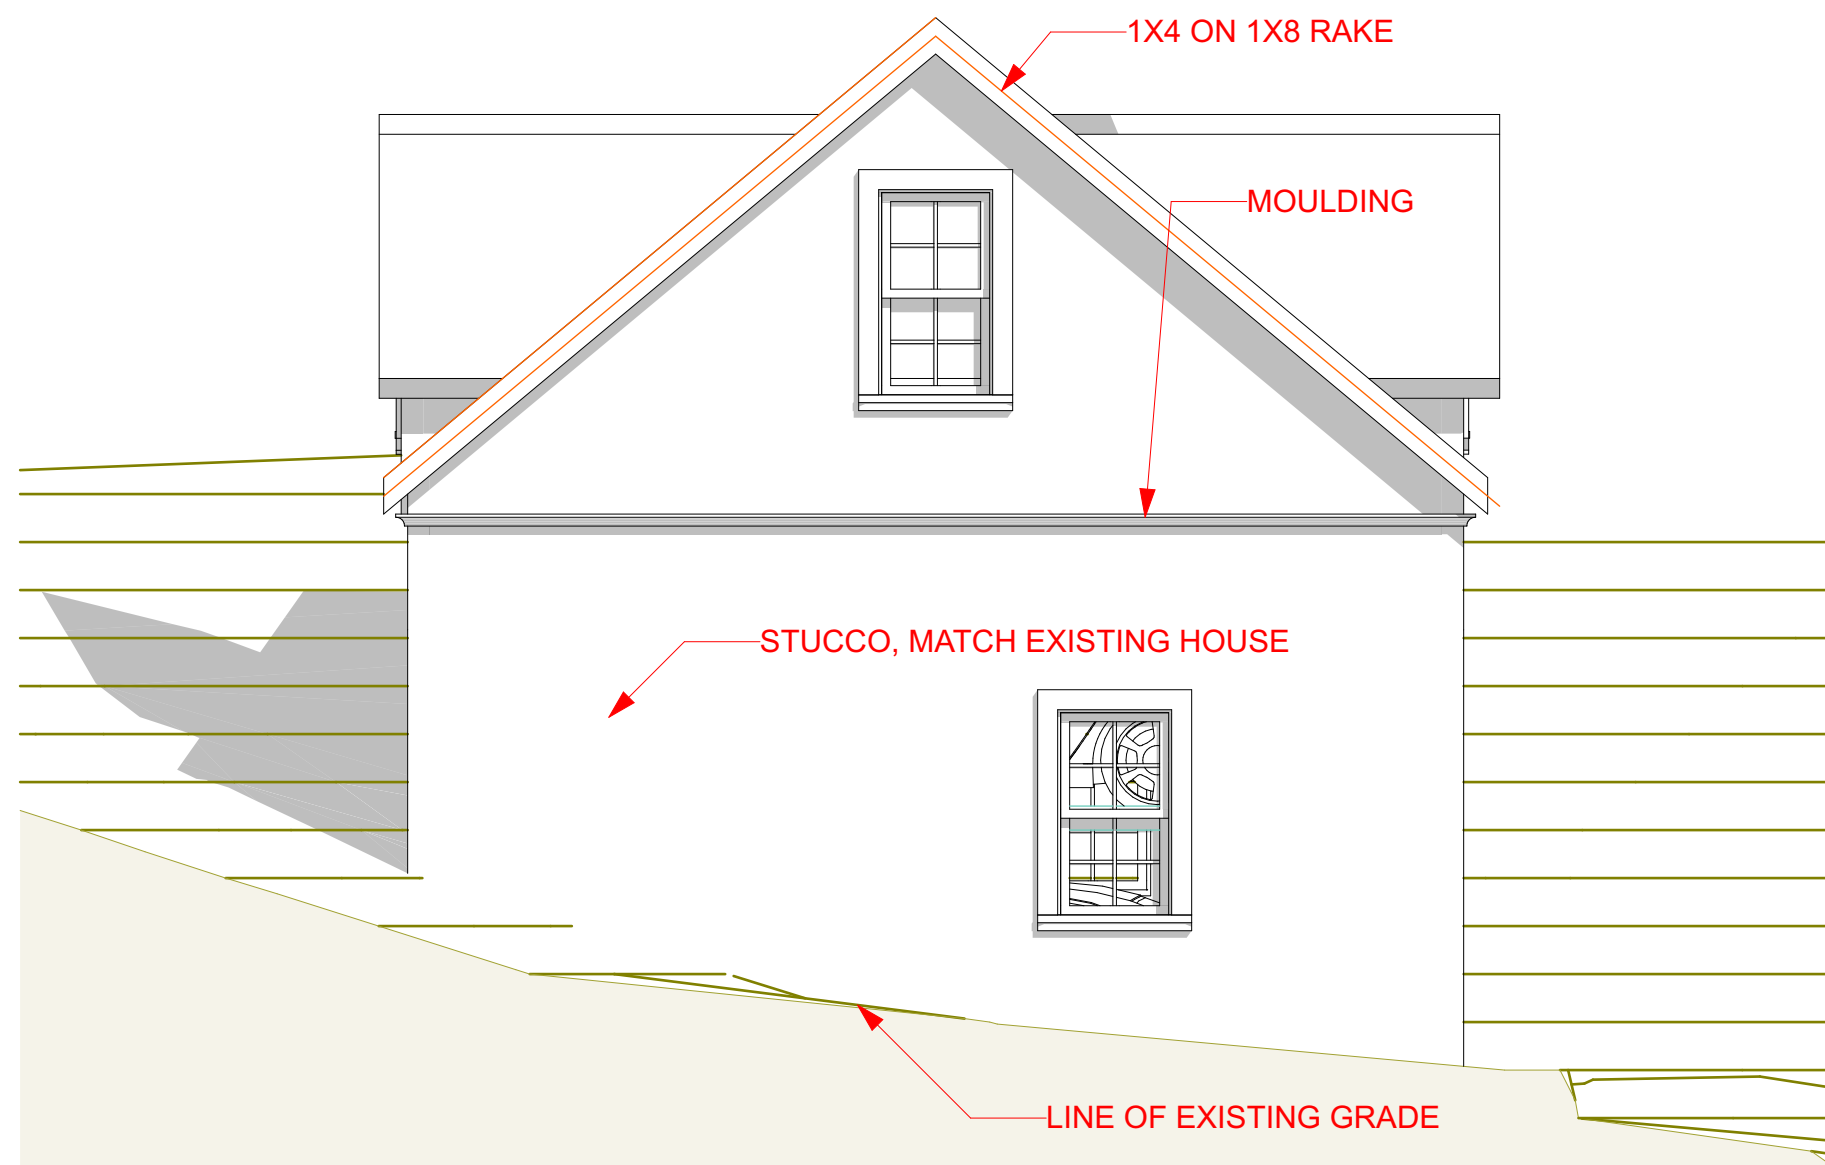

E14 North Elevation 1/4" = 1'-0"

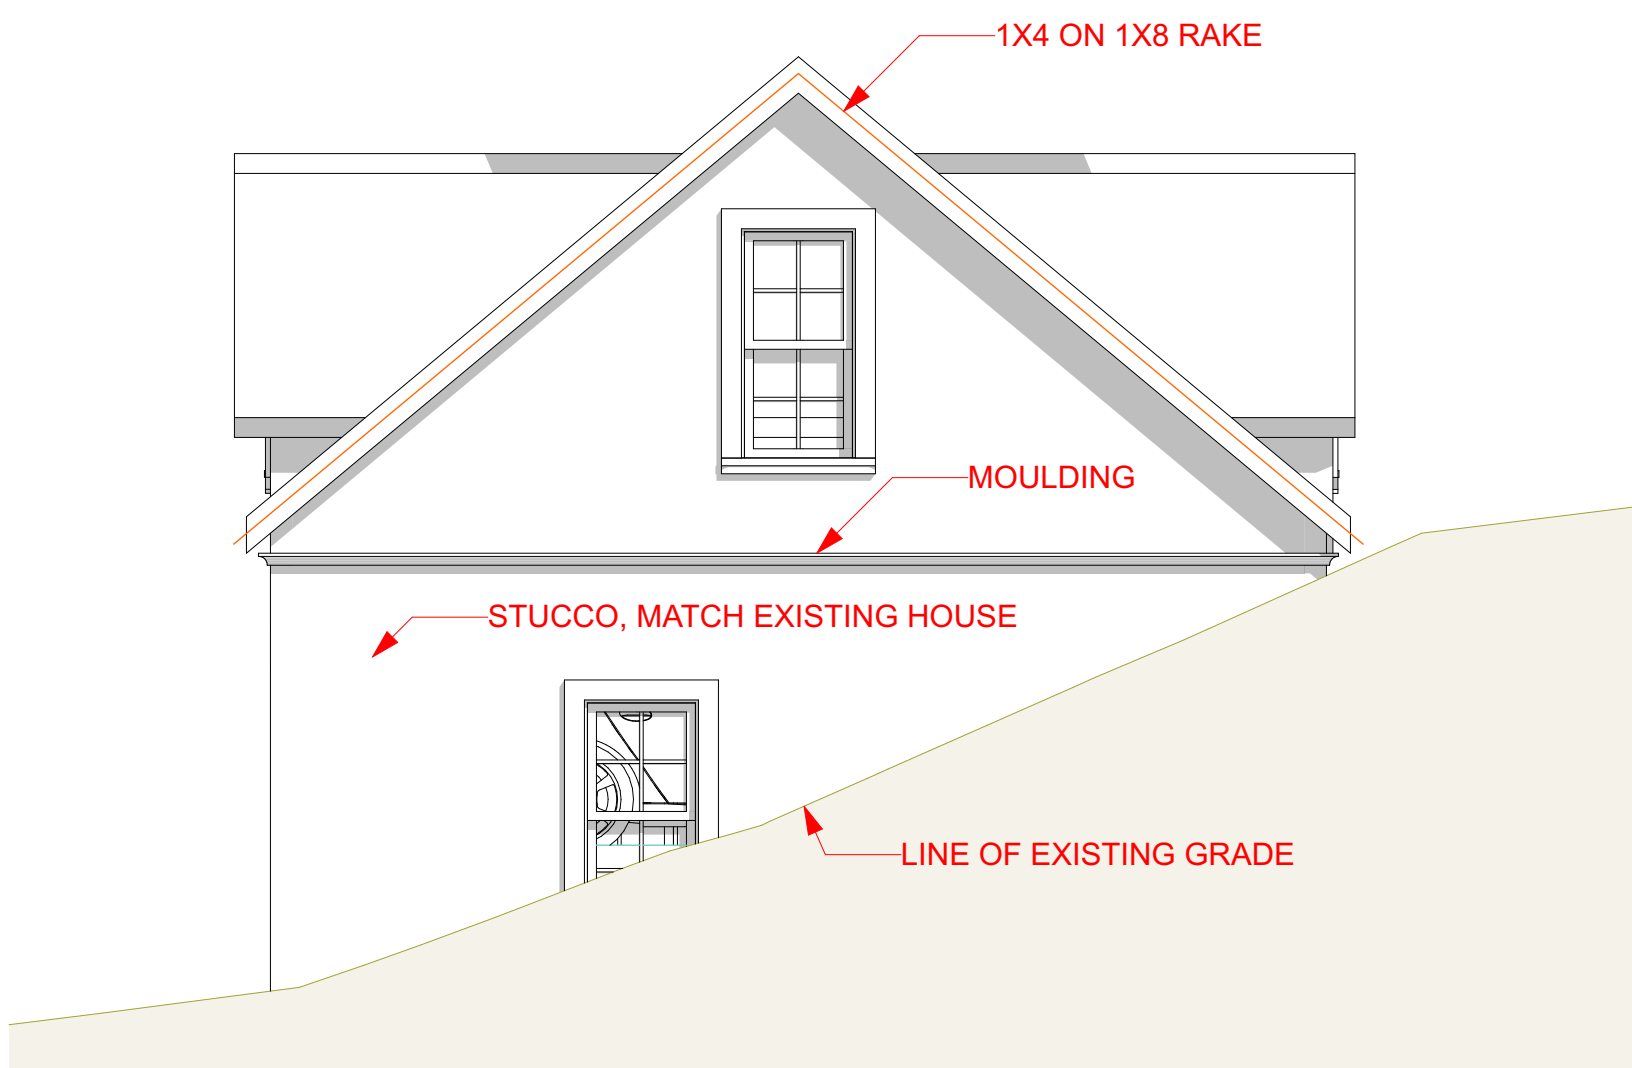

E14 South Elevation 1/4" = 1'-0"

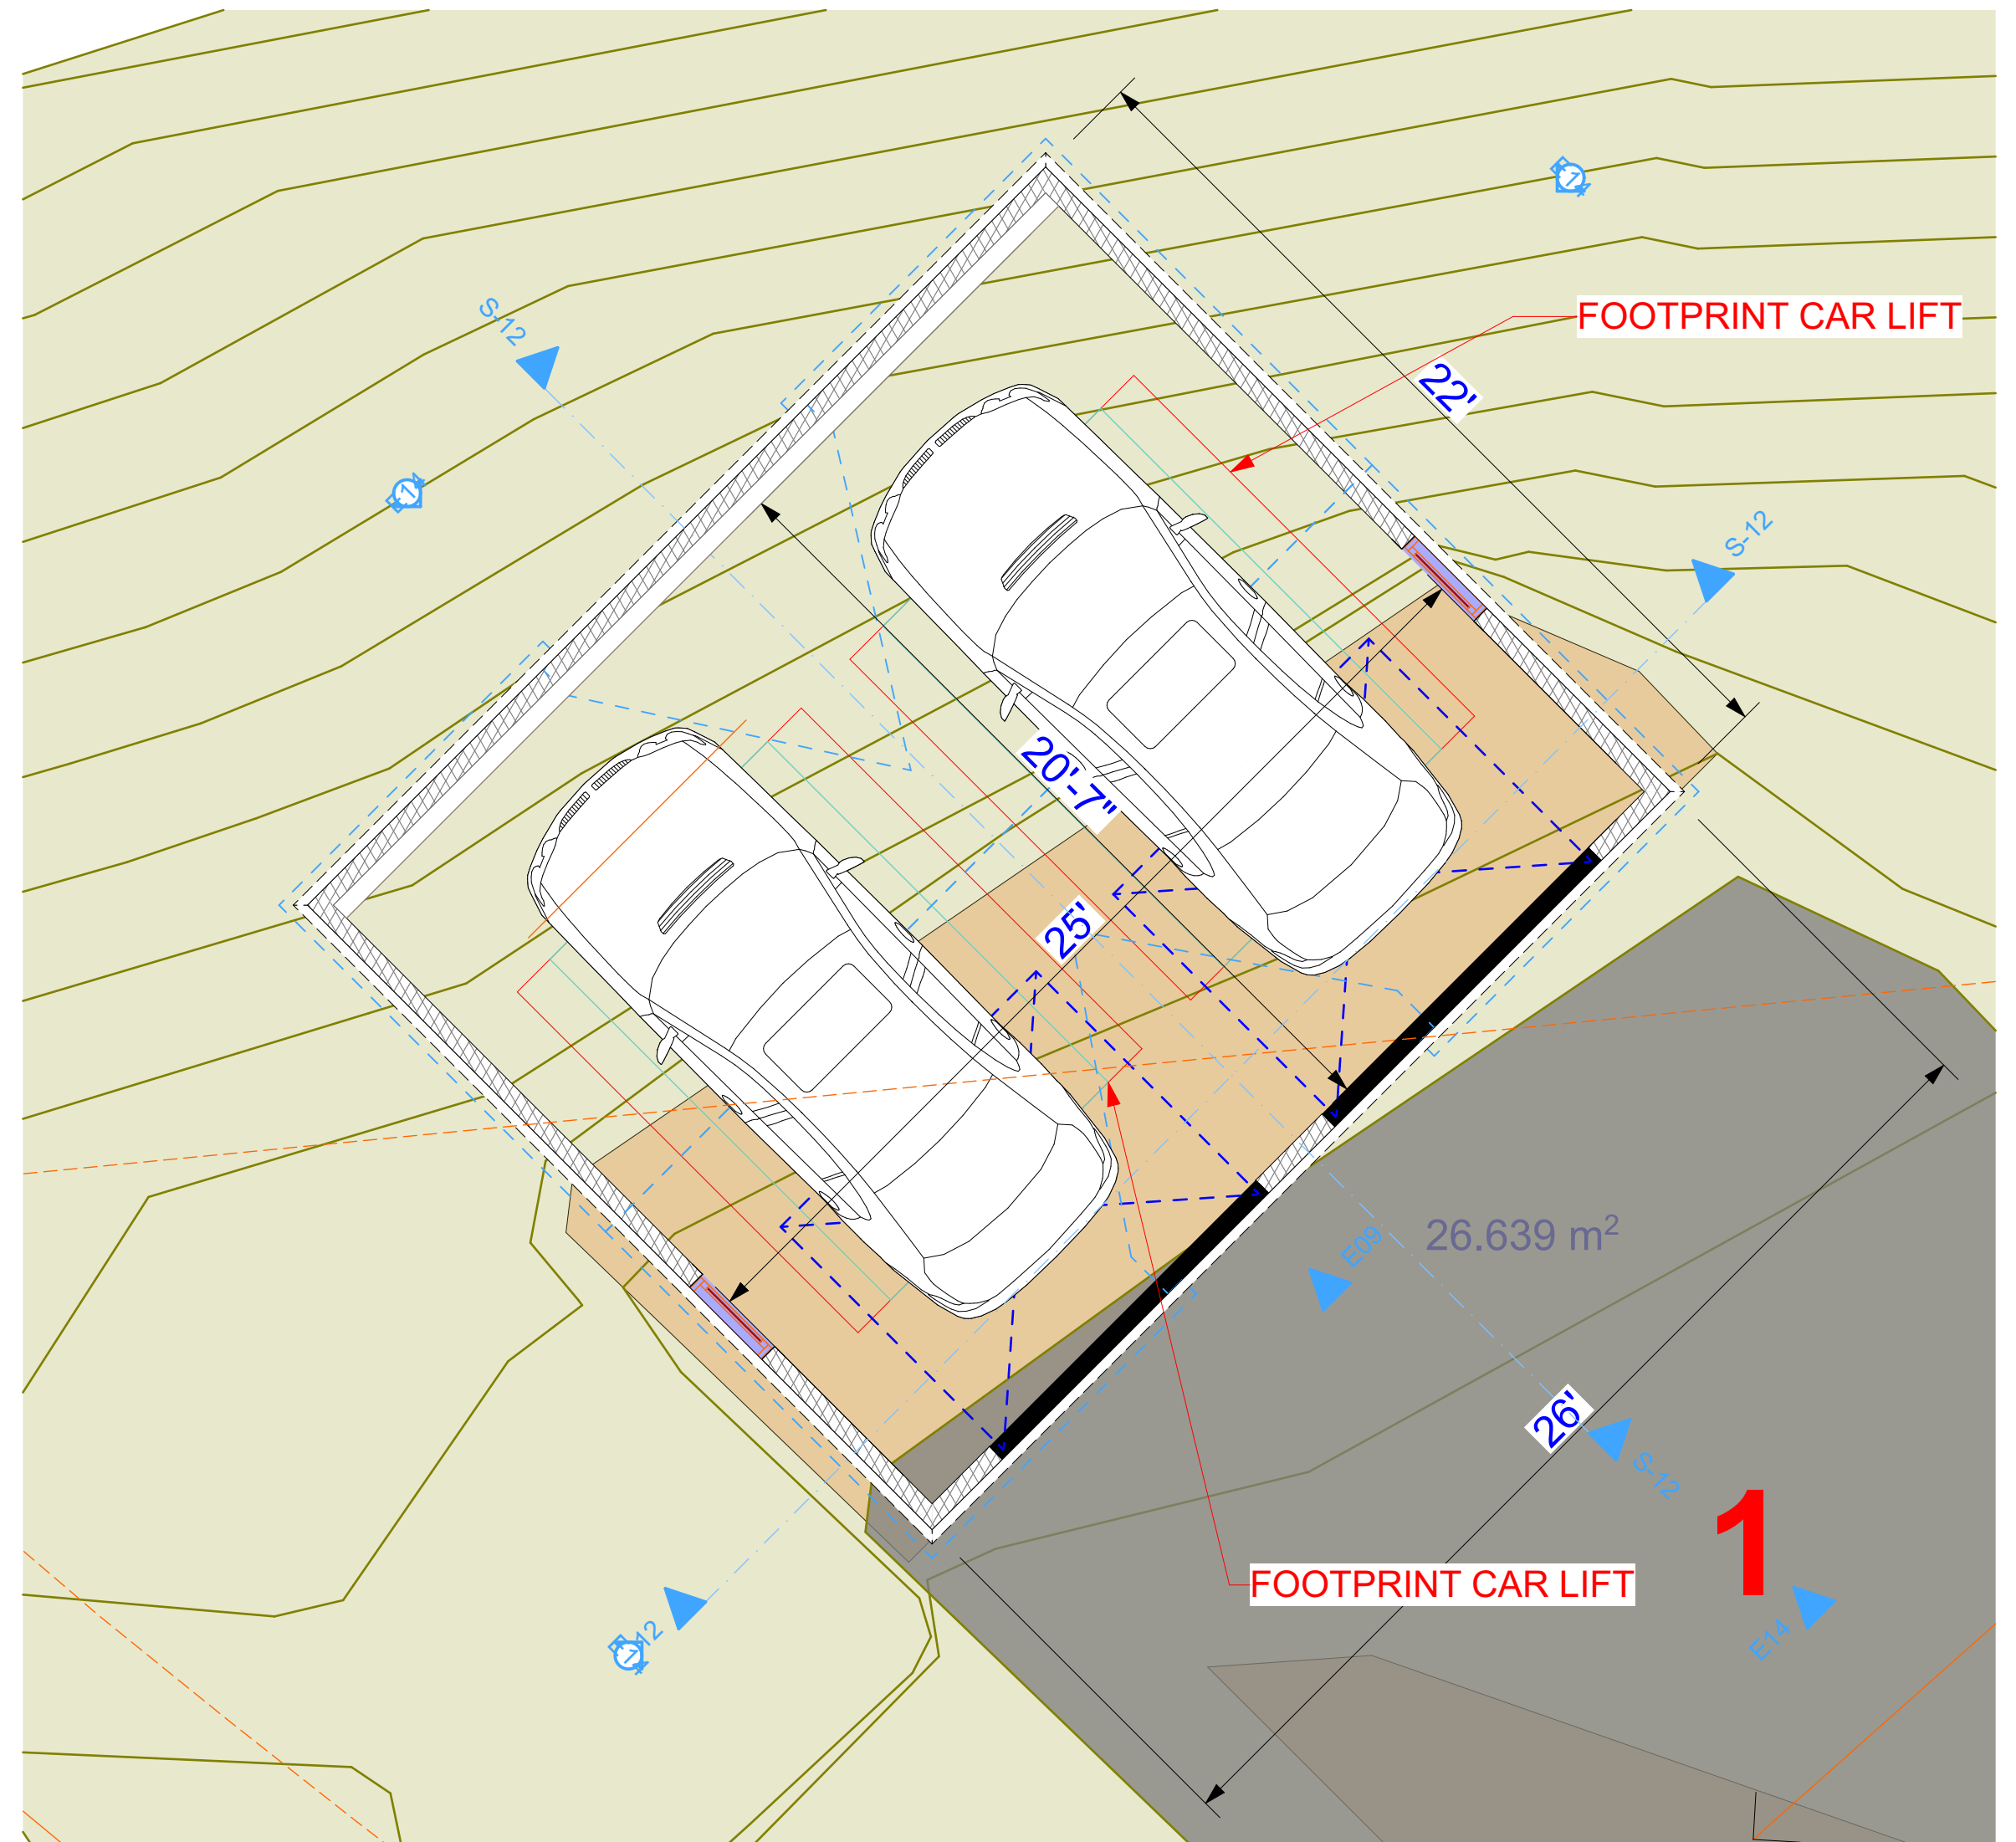

1. Story 1/4" = 1'-0"