





Existing Garage on end of House

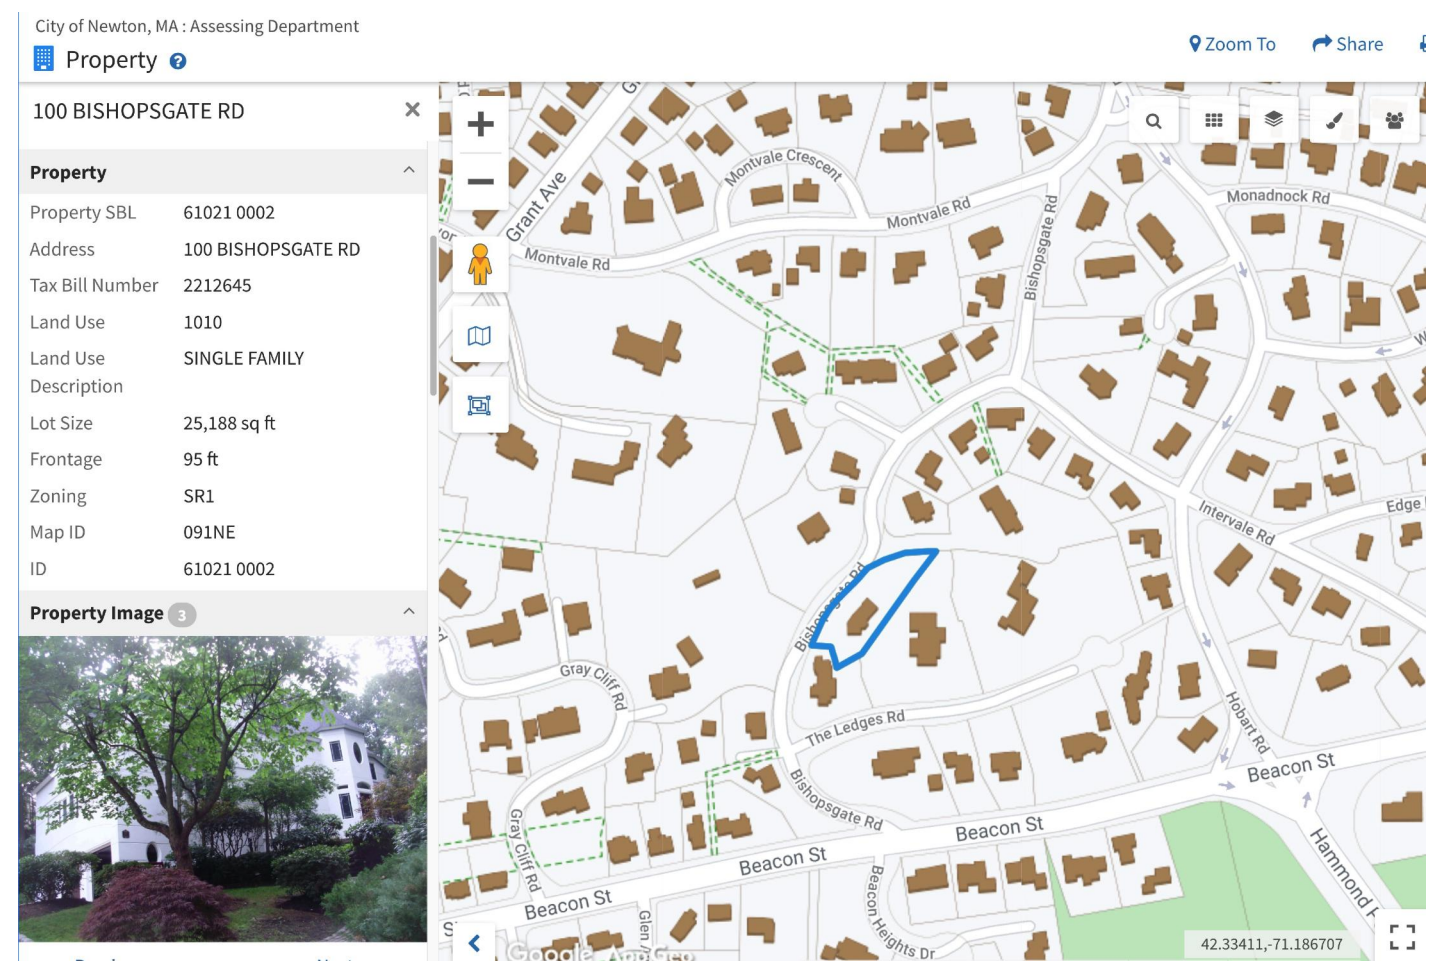


100 Bishopsgate assessors map 1:3.33

<b>Project:</b> <b>NEW GARAGE FOR 100 BISHOPSGATE RD.</b>		
<b>Owner:</b> Ely & Ellen Kaplansky 100 Bishopsgate Rd. Newton		<b>Date:</b> 9-20-21
<b>Architect:</b> SANGIOLA ASSOCIATES, ARCHITECTS 9 Skecheconet Way, W. Harwich, MA 617 272 5402		<b>A3</b>
<b>Drawing:</b> <b>CONTEXT</b>		



Existing House

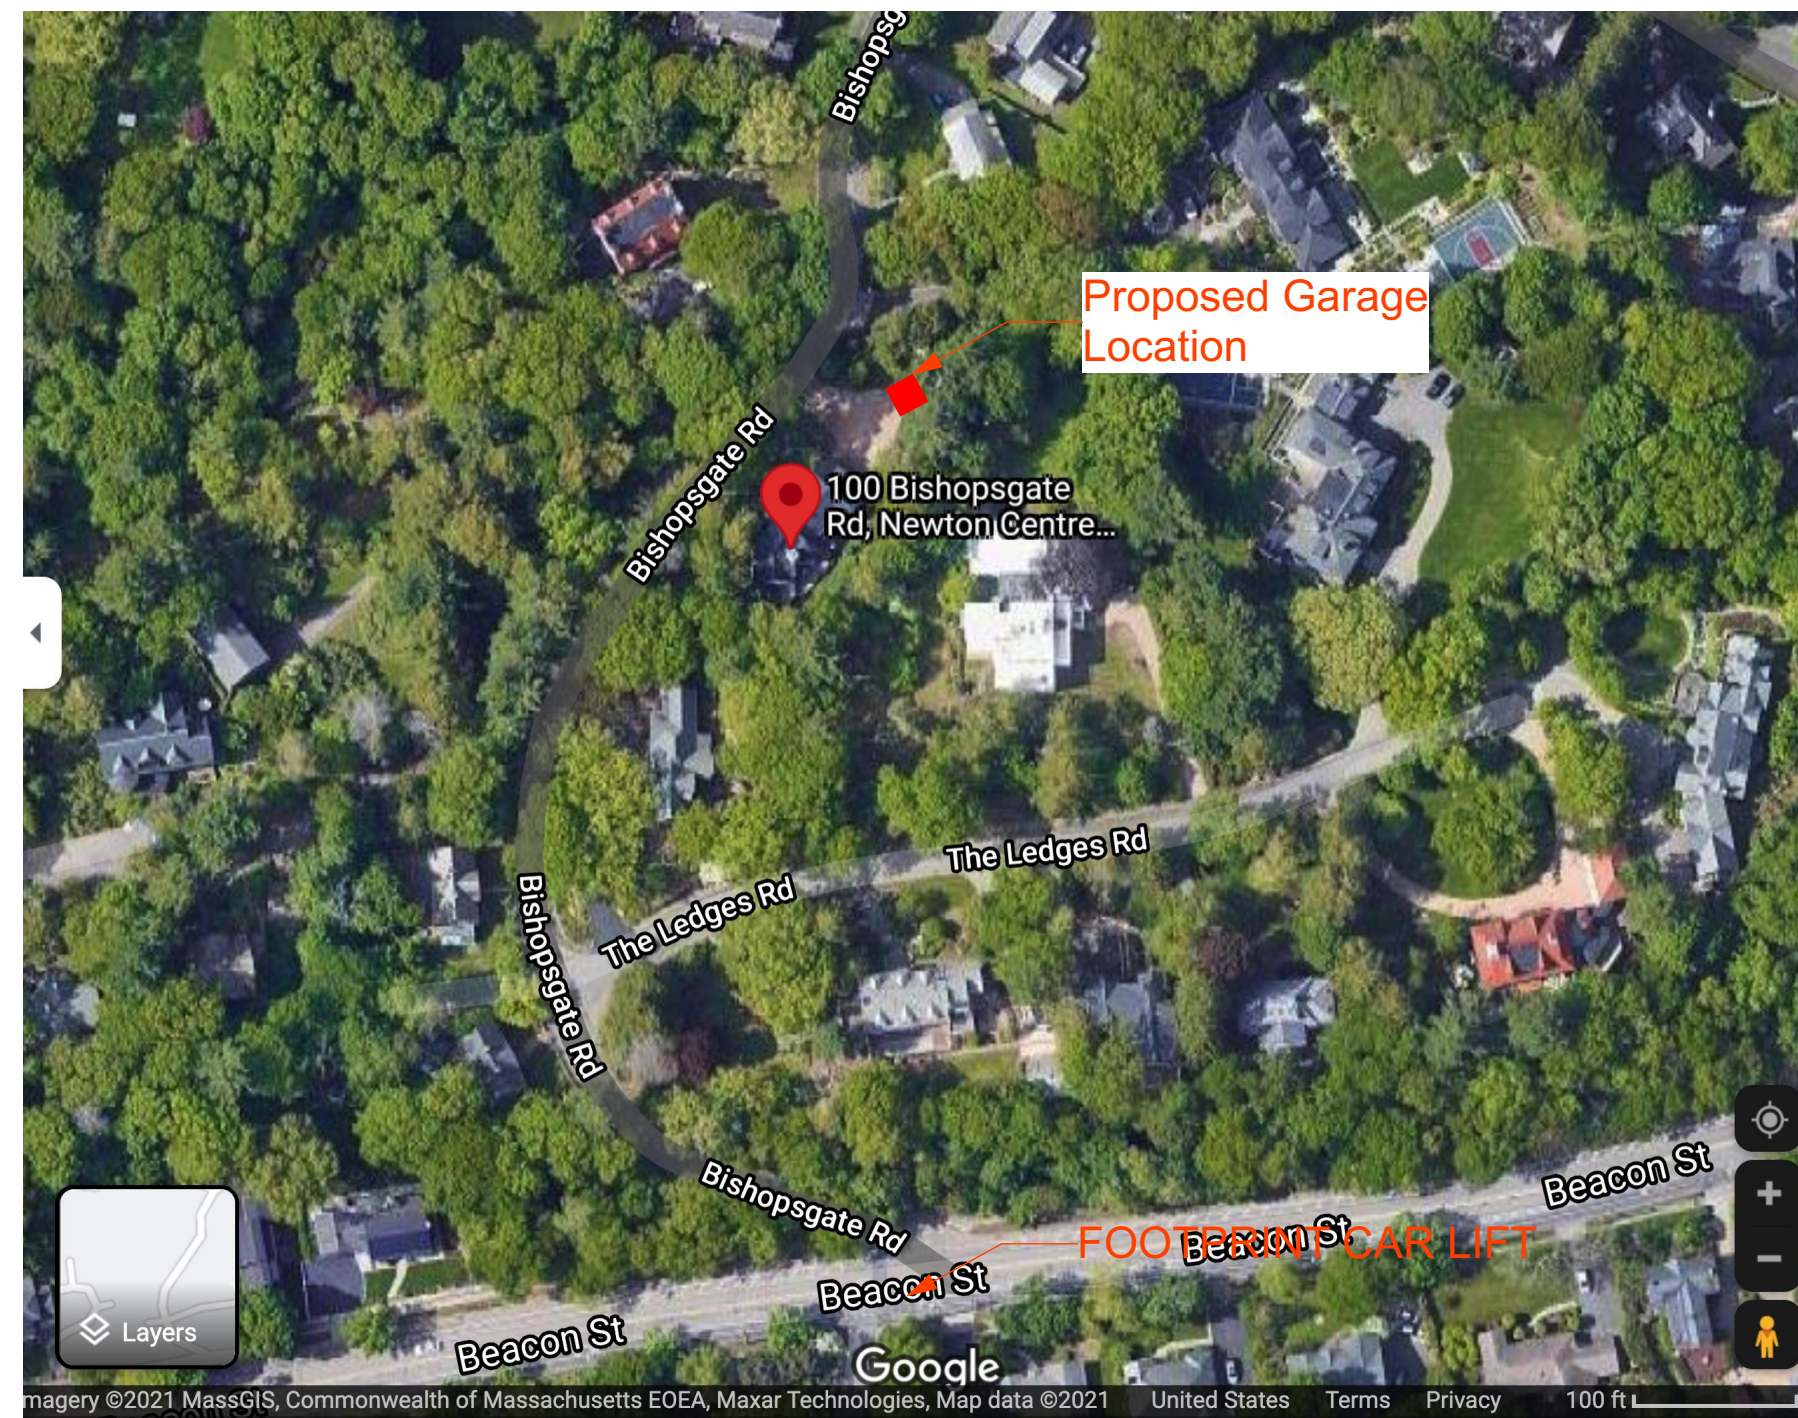

100 Bishopsgate sat view 6" = 1'-0"