


4'HT. #1 Grade Cedar Spaced Picket
PROJECT: Laulker – 999 Chestnut Street Newton, MA

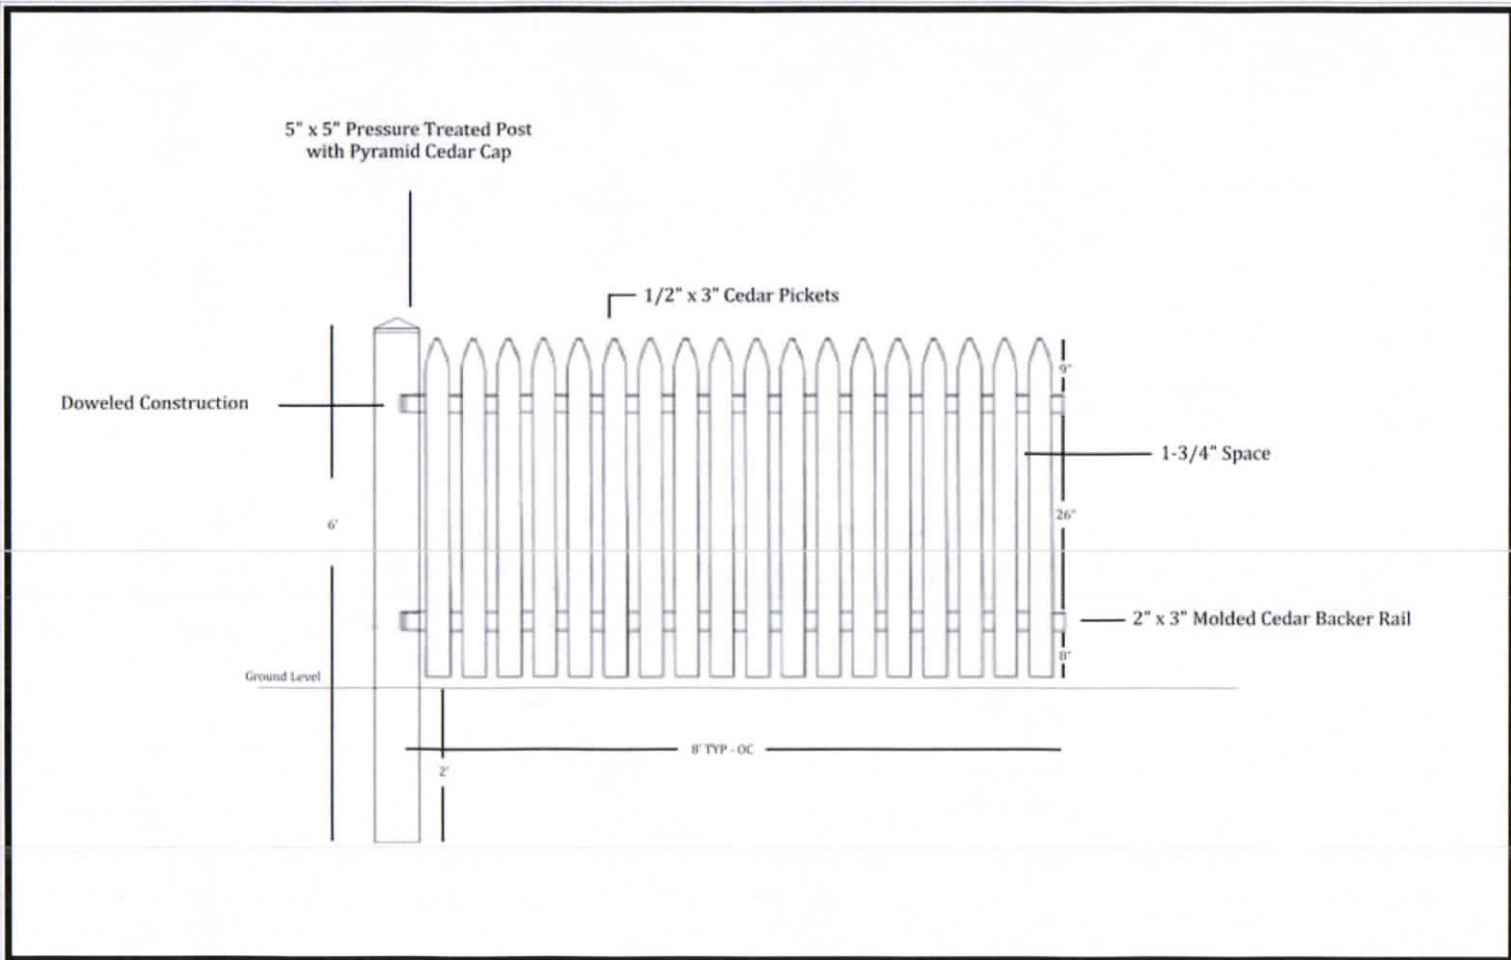



4'HT. #1 Grade Cedar Spaced Picket

Reliable Fence CO
 283 Salem Street
 Woburn, MA
 781.933.9363

PROJECT: Laulker 999 Chestnut Street Newton, MA

Drawn: 4.13.22 - ALC