



PROPOSED PLAN B.1




(Ex.) FRONT VIEW ELEVATION PLAN
SCALE: 1/4" = 1'-0"

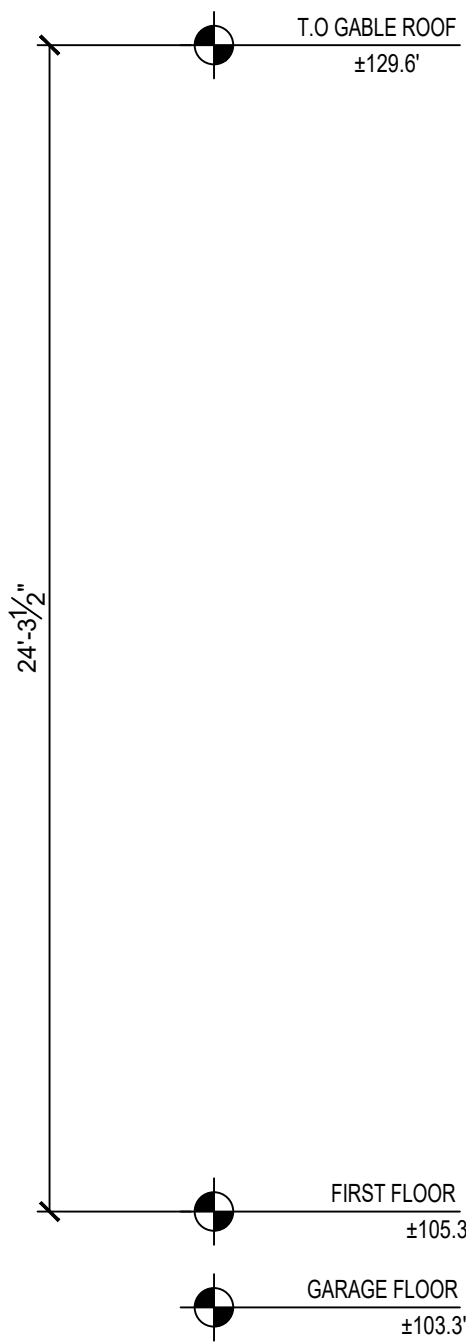

FRONT VIEW ELEVATION PLAN
SCALE: 1/4" = 1'-0"

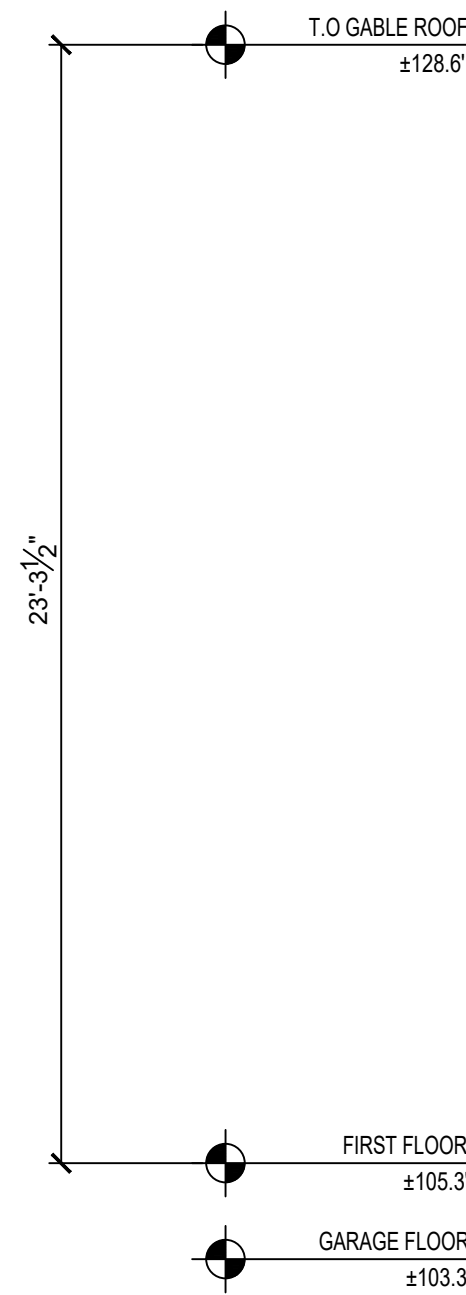

DETAILS

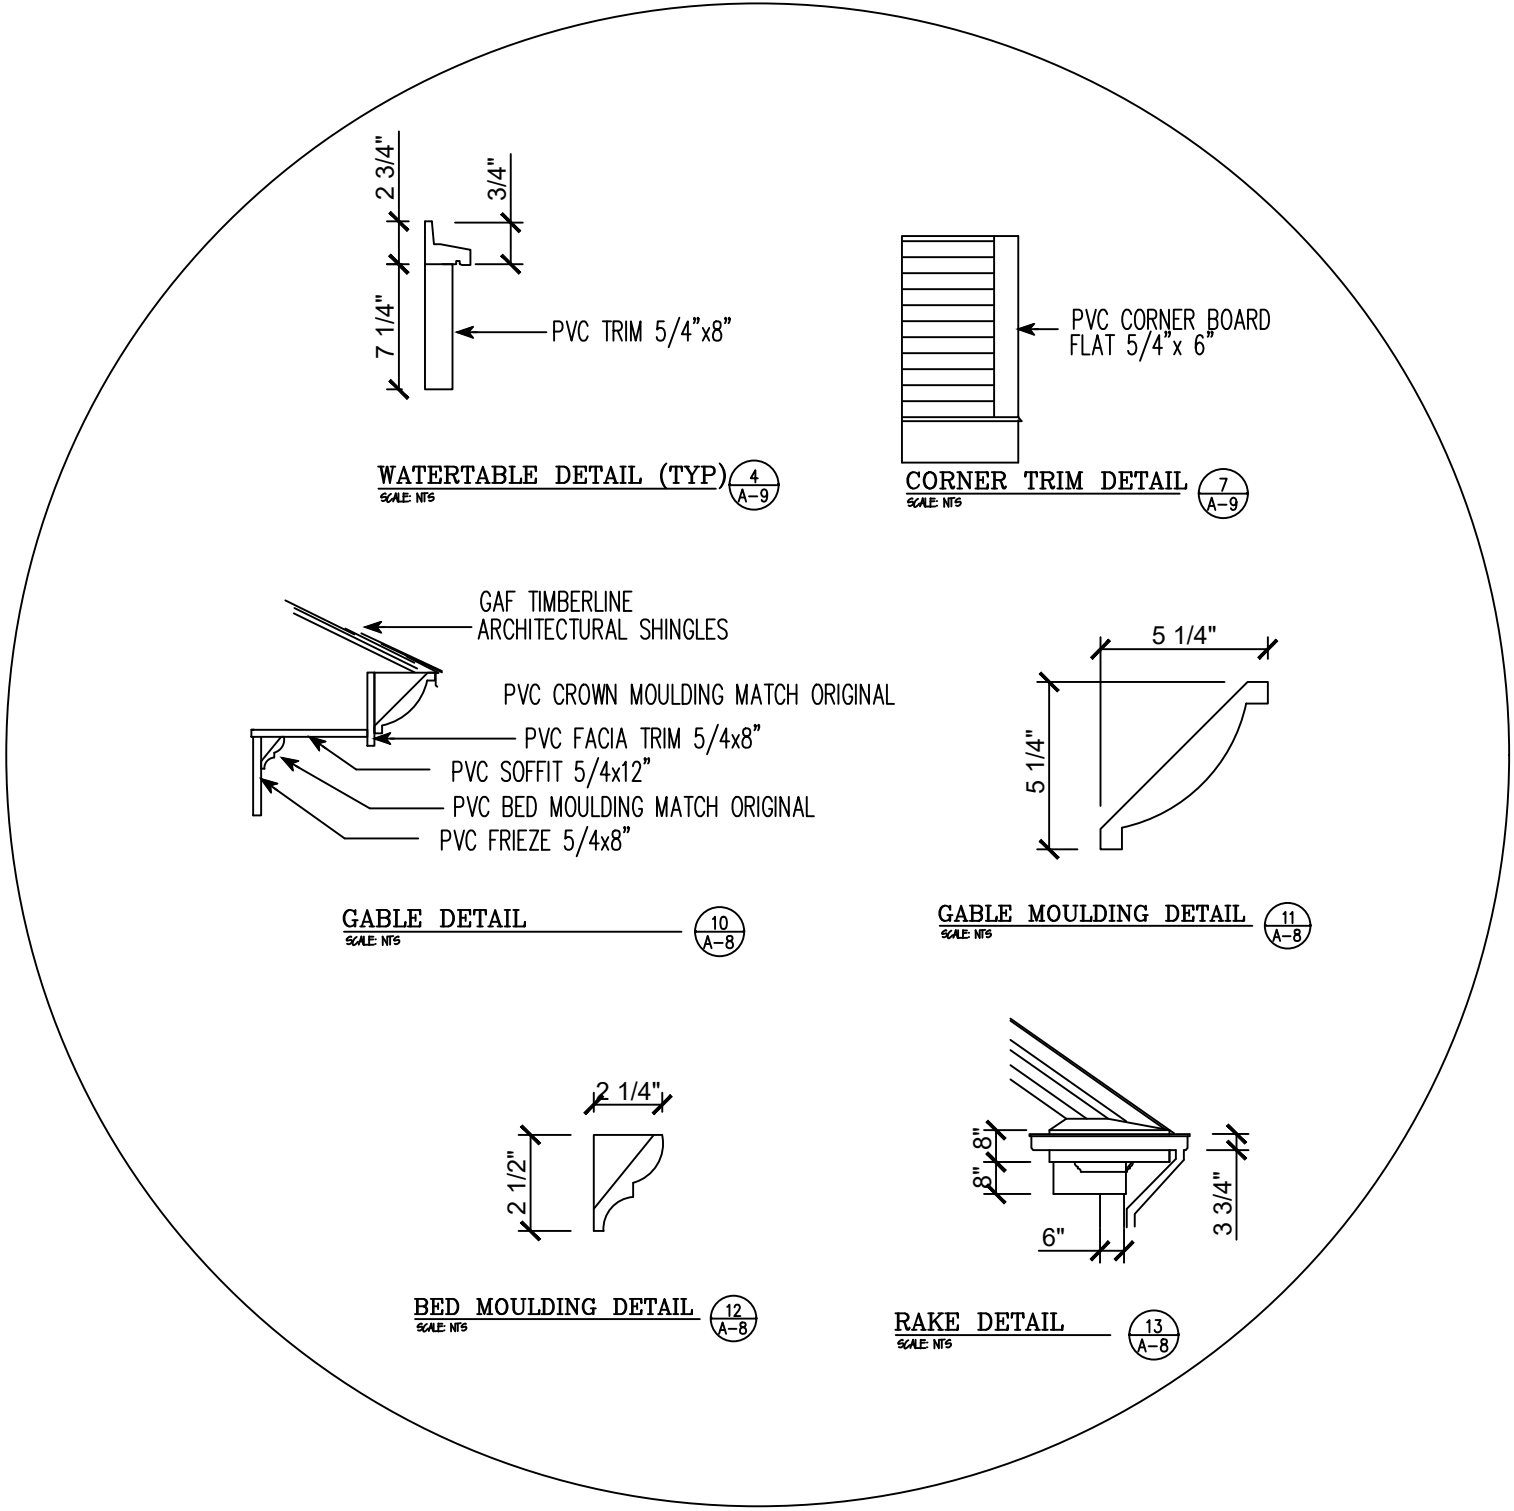

DATE REVISION

All legal rights including, but not limited to, copyright and design patent rights, in the designs, arrangements and plans shown on this document are the property of RAV&Assoc., Inc. They may not be used or reused in whole or in part, except in connection with this project, without the prior written consent of RAV&Assoc., Inc. Written dimensions on these drawings shall have precedence over scaled dimensions. Contractors shall verify and be responsible for all dimensions and conditions on this project, and RAV&Assoc., Inc. must be notified of any variation from the dimensions and conditions shown by these drawings.

PROPOSED ELEVATIONS
MAIN ROOF HEIGHT REVISION
959 CHESTNUT STREET,
NEWTON, MASSACHUSETTS

RAV & Assoc., Inc.
21 HIGHLAND AVENUE
NEEDHAM, MASSACHUSETTS 02494
TELEPHONE: (781) 449-8200

SCALE: 1/4"=1'-0"

APPROVED: R.A.V.

DATE: 06/06/2022

DESIGNED BY: R.A.V.


DRAWN BY: N.J.

CHECKED BY: R.A.V.


DRAWING No.

1

PROPOSED PLAN B.1

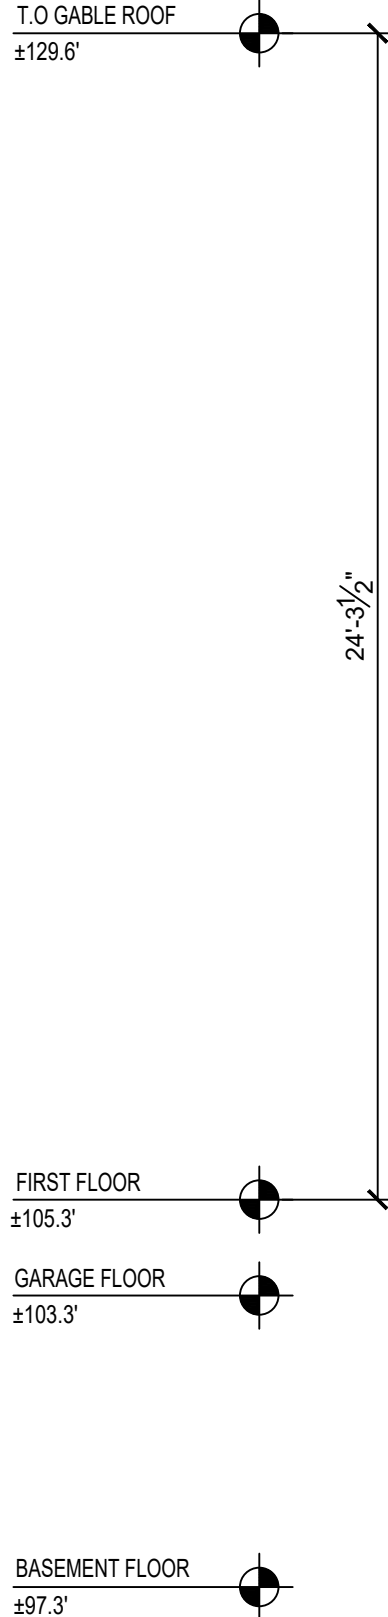

(Ex.) REAR VIEW ELEVATION PLAN
SCALE: 1/4" = 1'-0"

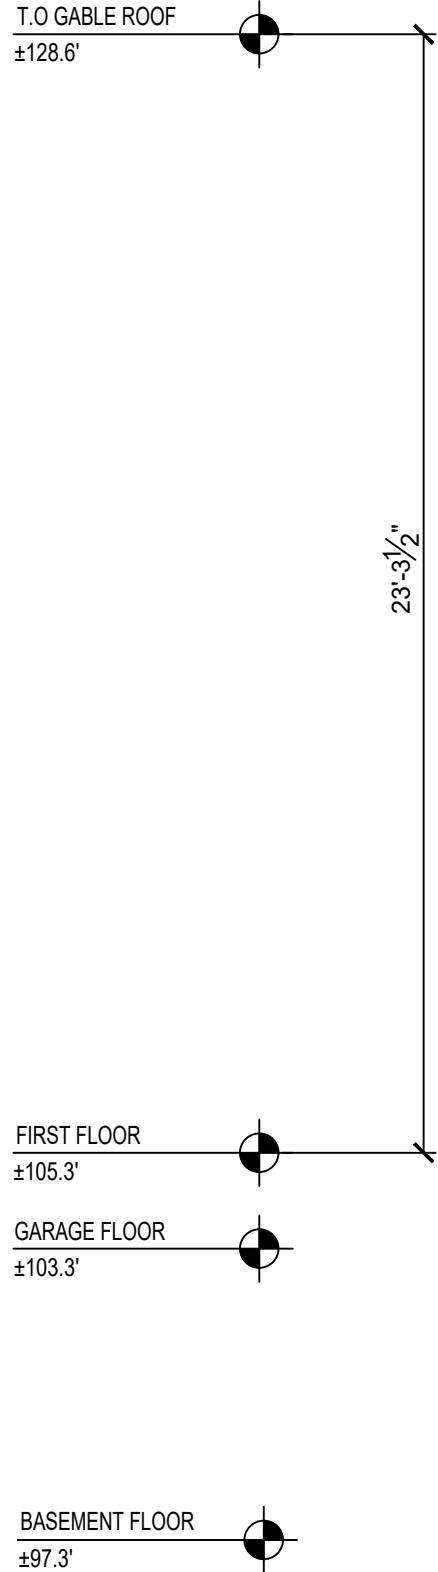

REAR VIEW ELEVATION PLAN
SCALE: 1/4" = 1'-0"

DATE	REVISION	
All legal rights including, but not limited to, copyright and design patent rights, in the designs, arrangements and plans shown on this document are the property of RAV&Assoc., Inc. They may not be used or reused in whole or in part, except in connection with this project, without the prior written consent of RAV&Assoc., Inc. Written dimensions on these drawings shall have precedence over scaled dimensions. Contractors shall verify and be responsible for all dimensions and conditions on this project, and RAV&Assoc., Inc. must be notified of any variation from the dimensions and conditions shown by these drawings.		
PROPOSED ELEVATIONS MAIN ROOF HEIGHT REVISION 959 CHESTNUT STREET, NEWTON, MASSACHUSETTS RAV & Assoc., Inc. 21 HIGHLAND AVENUE NEEDHAM, MASSACHUSETTS 02494 TELEPHONE: (781) 449-8200		
SCALE: 1/4"=1'-0"		
APPROVED: R.A.V.	DESIGNED BY: R.A.V.	DRAWING No.
DATE: 06/06/2022	DRAWN BY: N.J.	2
	CHECKED BY: R.A.V.	



PROPOSED PLAN B.1




(Ex.) LEFT VIEW ELEVATION PLAN
SCALE: 1/4" = 1'-0"



LEFT VIEW ELEVATION PLAN
SCALE: 1/4" = 1'-0"

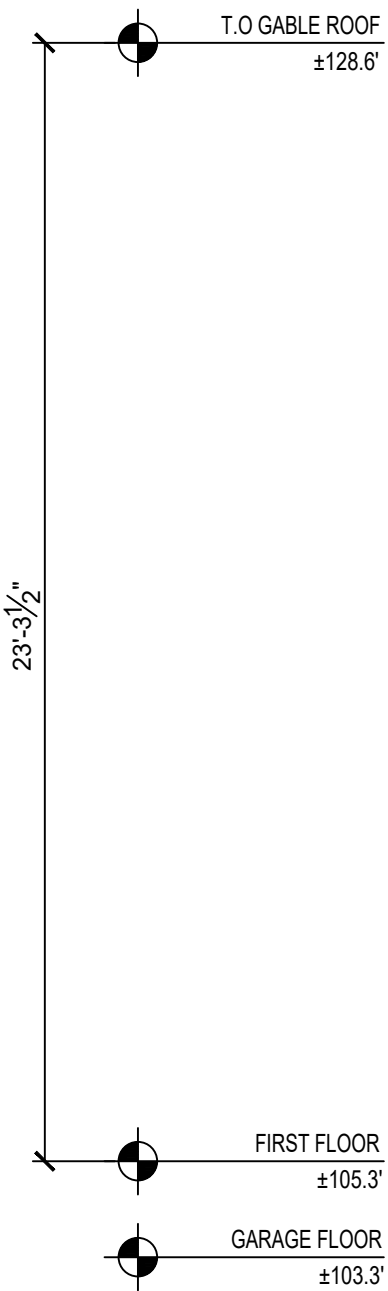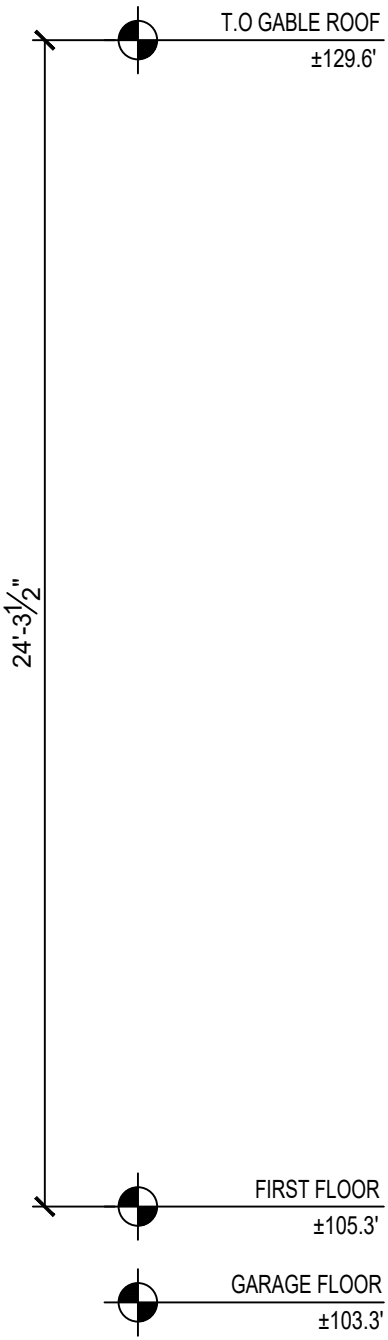

BAY DETAIL

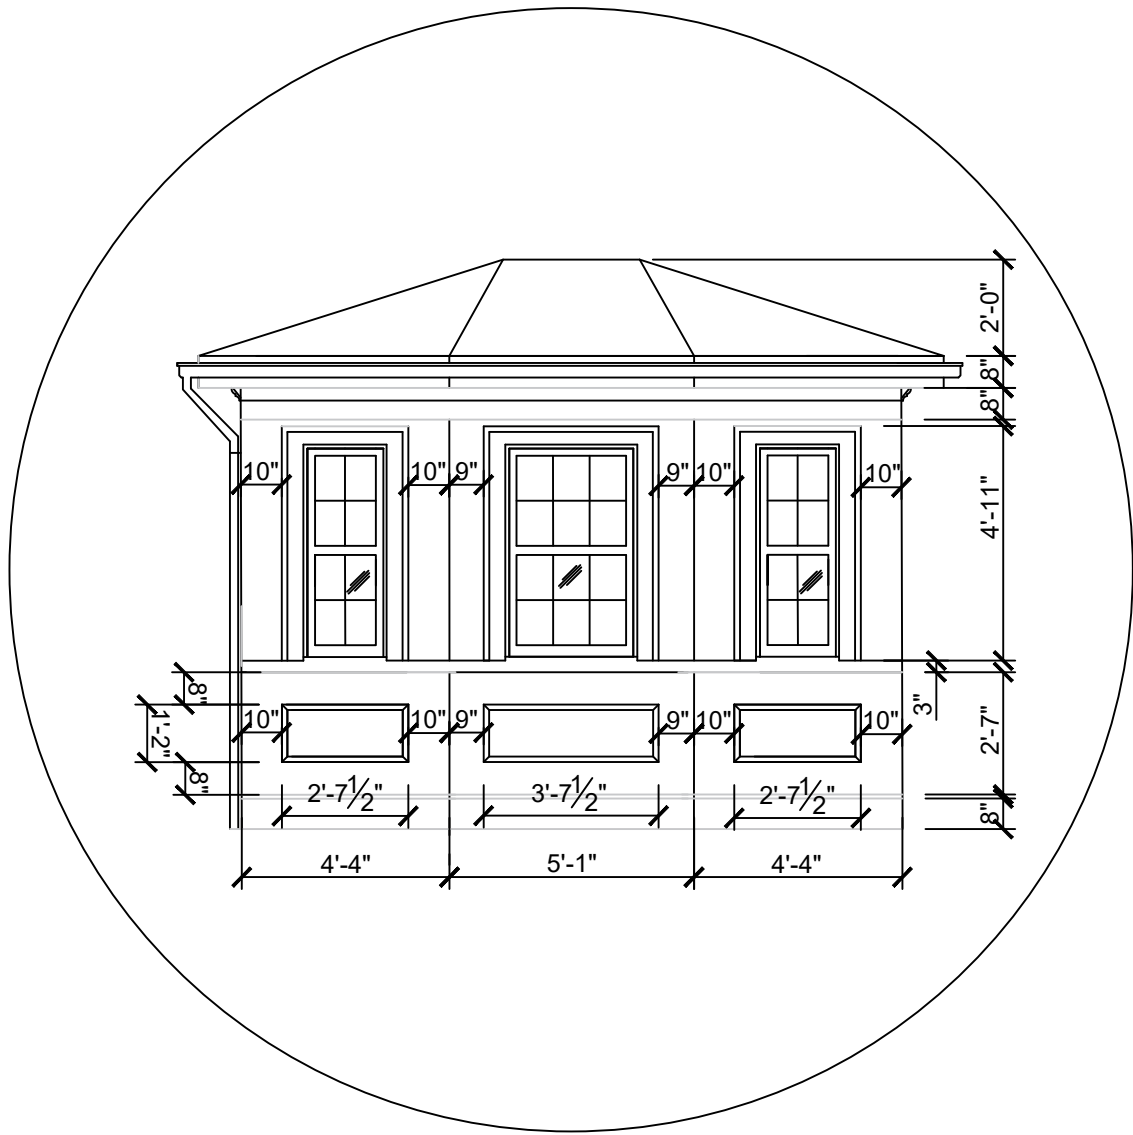

DATE	REVISION
All legal rights including, but not limited to, copyright and design patent rights, in the designs, arrangements and plans shown on this document are the property of RAV&Assoc., Inc. They may not be used or reused in whole or in part, except in connection with this project, without the prior written consent of RAV&Assoc., Inc. Written dimensions on these drawings shall have precedence over scaled dimensions. Contractors shall verify and be responsible for all dimensions and conditions on this project, and RAV&Assoc., Inc. must be notified of any variation from the dimensions and conditions shown by these drawings.	
PROPOSED ELEVATIONS MAIN ROOF HEIGHT REVISION 959 CHESTNUT STREET, NEWTON, MASSACHUSETTS	
RAV & Assoc., Inc. 21 HIGHLAND AVENUE NEEDHAM, MASSACHUSETTS 02494 TELEPHONE: (781) 449-8200	
SCALE: 1/4"=1'-0"	
APPROVED: R.A.V.	DESIGNED BY: R.A.V. DRAWING No.
DATE: 06/06/2022	DRAWN BY: N.J. 3
	CHECKED BY: R.A.V.


PROPOSED PLAN B.1

T.O GABLE ROOF
±128.6'

24'-3 1/2"

FIRST FLOOR
±105.3'

GARAGE FLOOR
±103.3'

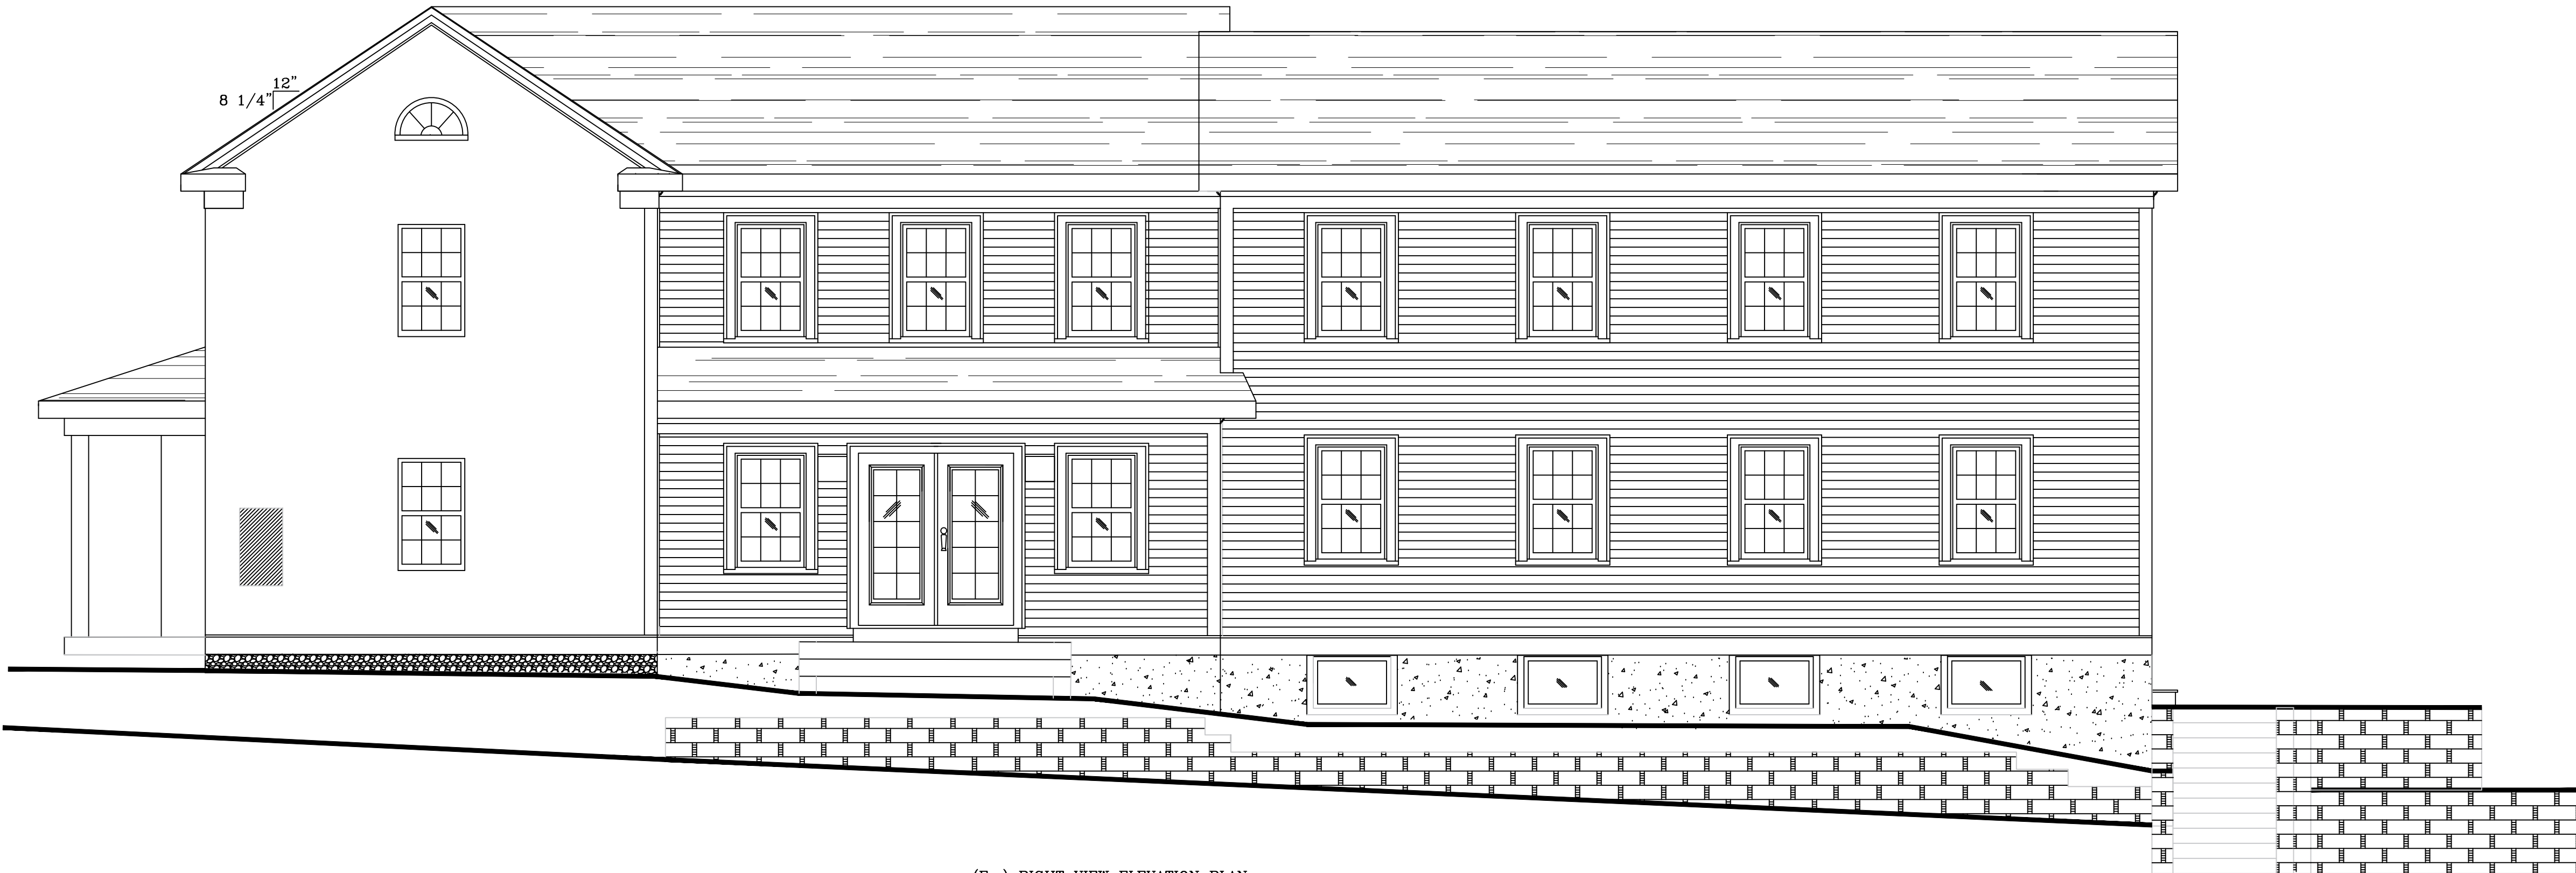

(Ex.) RIGHT VIEW ELEVATION PLAN
SCALE: 1/4" = 1'-0"

T.O GABLE ROOF
±128.6'

23'-3 1/2"

FIRST FLOOR
±105.3'

GARAGE FLOOR
±103.3'



RIGHT VIEW ELEVATION PLAN
SCALE: 1/4" = 1'-0"

DATE		REVISION	
All legal rights including, but not limited to, copyright and design patent rights, in the designs, arrangements and plans shown on this document are the property of RAV&Assoc., Inc. They may not be used or reused in whole or in part, except in connection with this project, without the prior written consent of RAV&Assoc., Inc. Written dimensions on these drawings shall have precedence over scaled dimensions. Contractors shall verify and be responsible for all dimensions and conditions on this project, and RAV&Assoc., Inc. must be notified of any variation from the dimensions and conditions shown by these drawings.			
PROPOSED ELEVATIONS MAIN ROOF HEIGHT REVISION 959 CHESTNUT STREET, NEWTON, MASSACHUSETTS			
RAV & Assoc., Inc. 21 HIGHLAND AVENUE NEEDHAM, MASSACHUSETTS 02494 TELEPHONE: (781) 449-8200			
SCALE: 1/4"=1'-0"			
APPROVED: R.A.V.		DESIGNED BY: R.A.V.	DRAWING No.
DATE: 06/06/2022		DRAWN BY: N.J.	4
		CHECKED BY: R.A.V.	



PROPOSED PLAN B.2




(Ex.) FRONT VIEW ELEVATION PLAN
SCALE 1/4" = 1'-0"



FRONT VIEW ELEVATION PLAN
SCALE 1/4" = 1'-0"

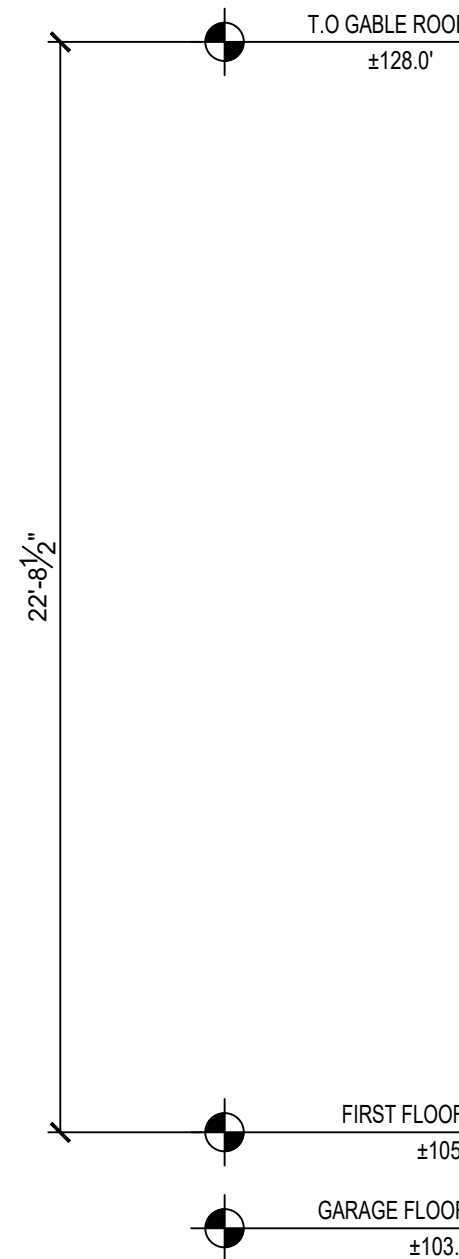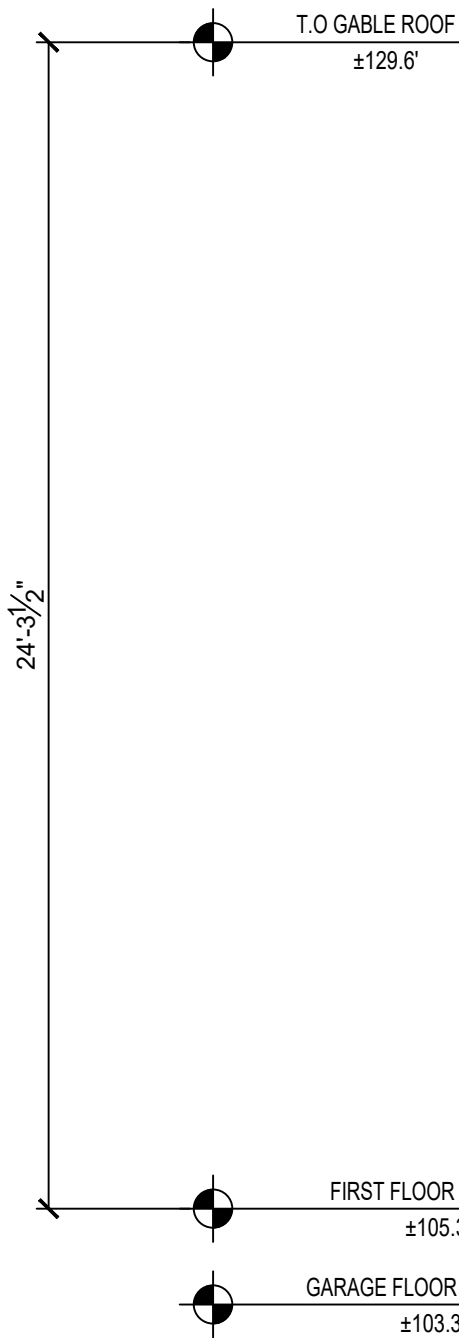


DETAILS

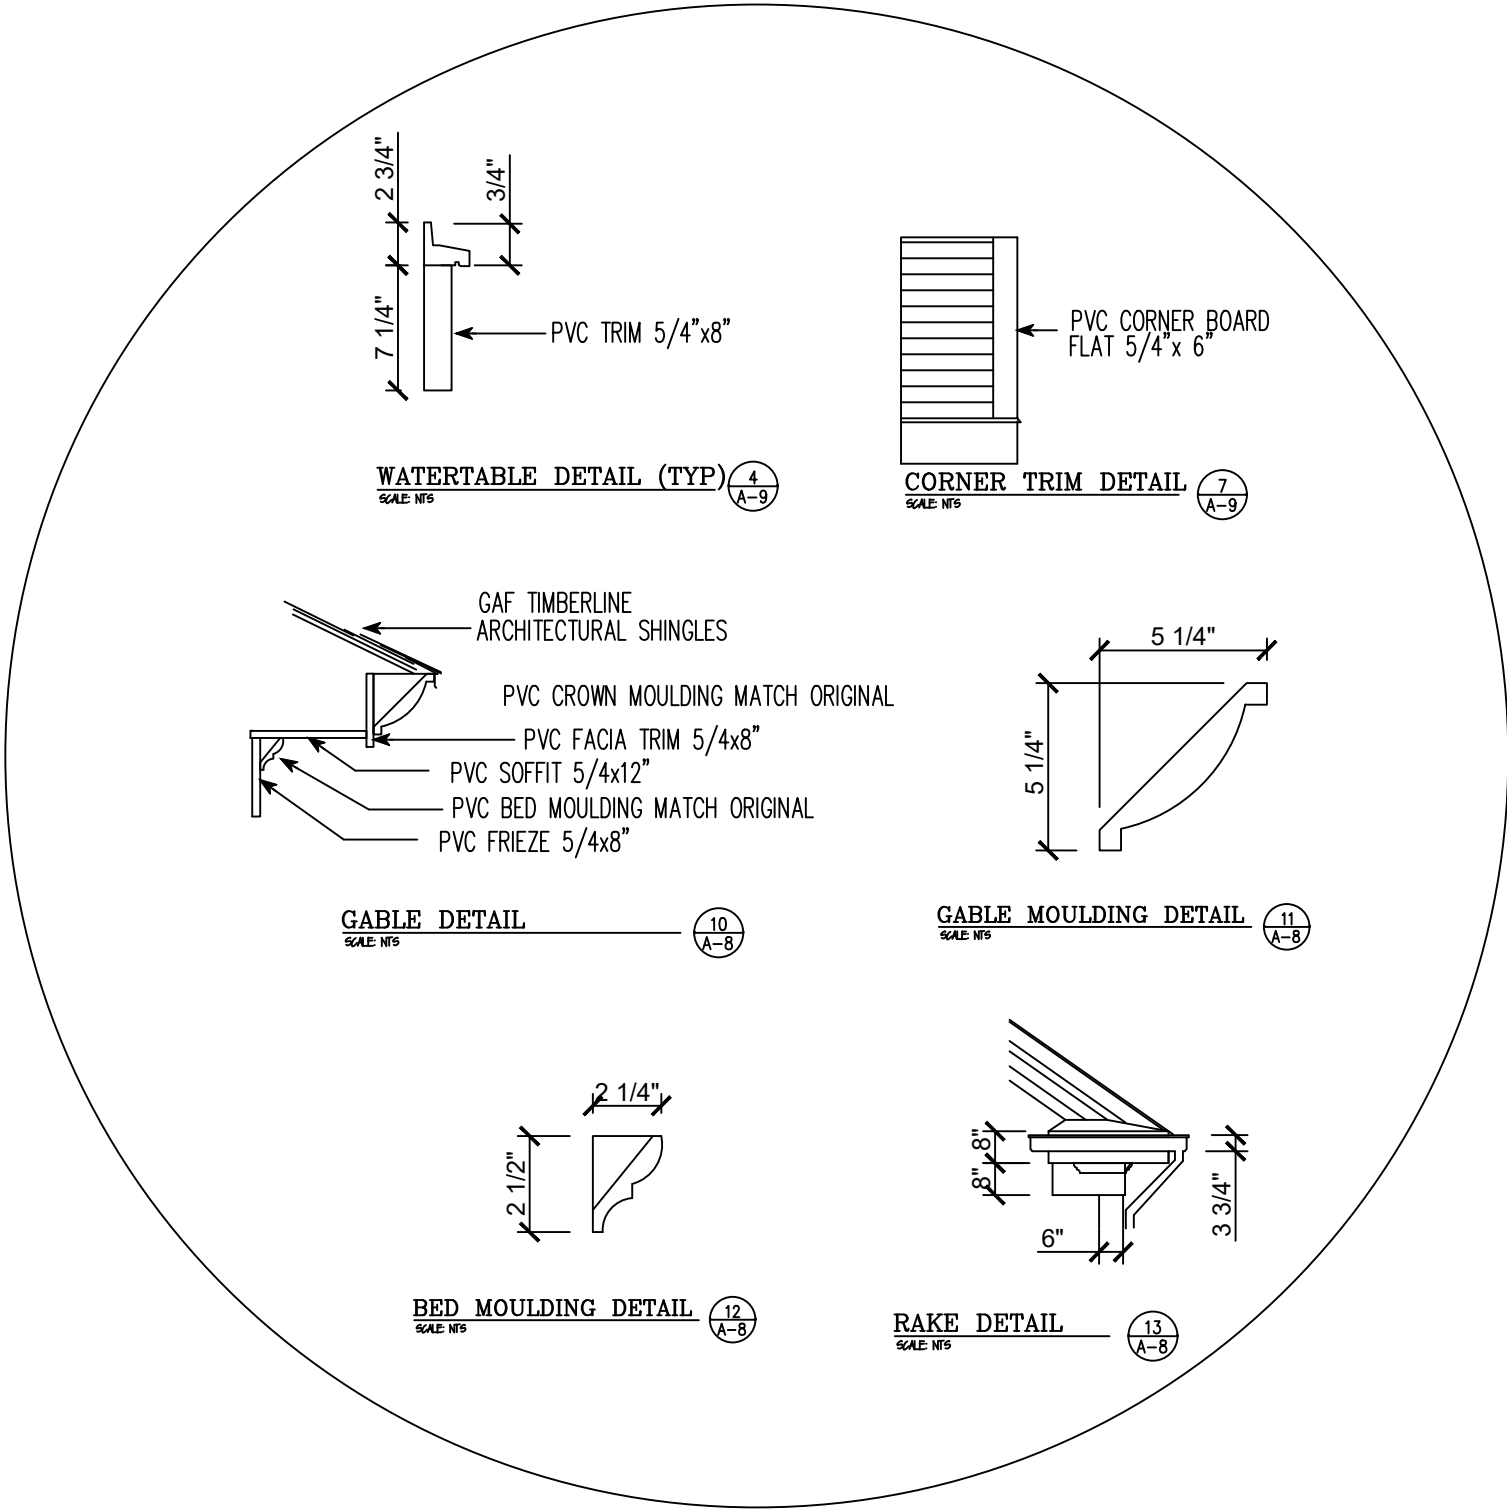


DATE	REVISION
All legal rights including, but not limited to, copyright and design patent rights, in the designs, arrangements and plans shown on this document are the property of RAV&Assoc., Inc. They may not be used or reused in whole or in part, except in connection with this project, without the prior written consent of RAV&Assoc., Inc. Written dimensions on these drawings shall have precedence over scaled dimensions. Contractors shall verify and be responsible for all dimensions and conditions on this project, and RAV&Assoc., Inc. must be notified of any variation from the dimensions and conditions shown by these drawings.	
PROPOSED ELEVATIONS MAIN ROOF HEIGHT REVISION 959 CHESTNUT STREET, NEWTON, MASSACHUSETTS	
RAV & Assoc., Inc. 21 HIGHLAND AVENUE NEEDHAM, MASSACHUSETTS 02494 TELEPHONE: (781) 449-8200	
SCALE: 1/4"=1'-0"	
APPROVED: R.A.V.	DESIGNED BY: R.A.V.
DATE: 06/06/2022	DRAWN BY: N.J.
	CHECKED BY: R.A.V.
	DRAWING No. 1

PROPOSED PLAN B.2

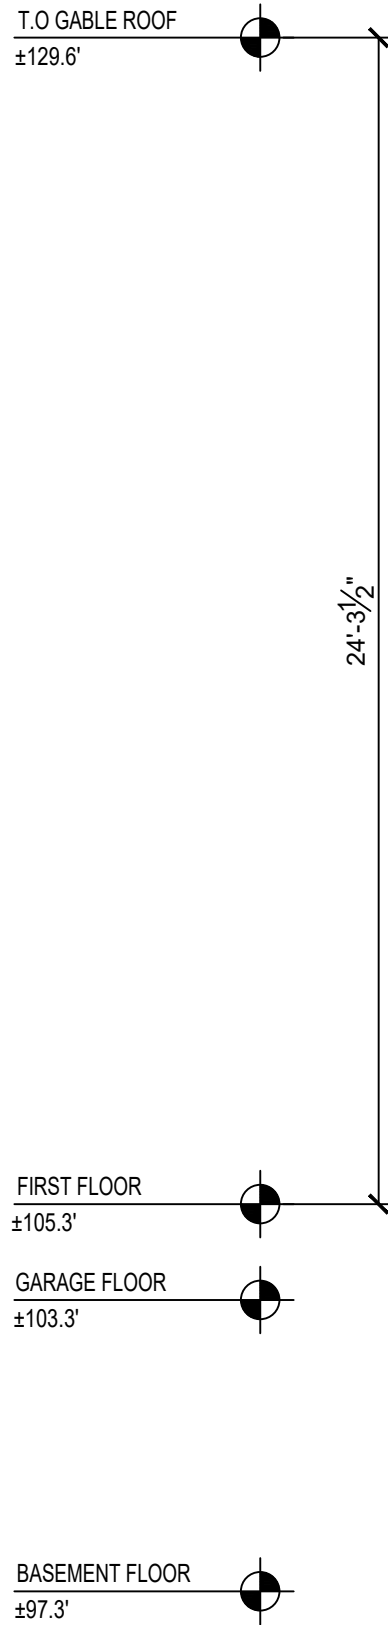

(Ex.) REAR VIEW ELEVATION PLAN
SCALE: 1/4" = 1'-0"

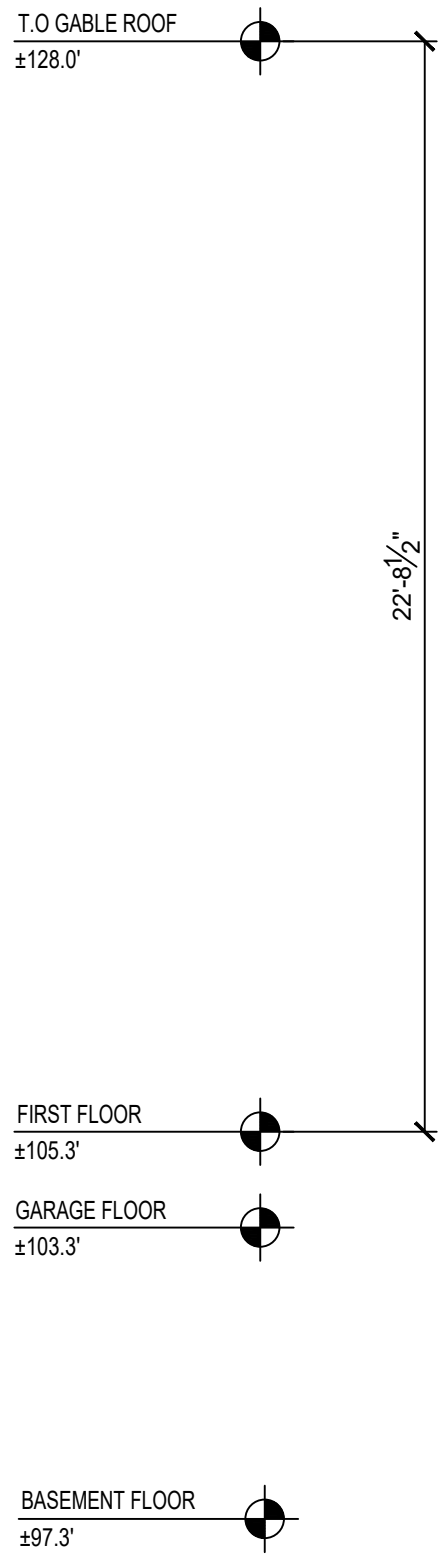

REAR VIEW ELEVATION PLAN
SCALE: 1/4" = 1'-0"

DATE	REVISION
All legal rights including, but not limited to, copyright and design patent rights, in the designs, arrangements and plans shown on this document are the property of RAV&Assoc., Inc. They may not be used or reused in whole or in part, except in connection with this project, without the prior written consent of RAV&Assoc., Inc. Written dimensions on these drawings shall have precedence over scaled dimensions. Contractors shall verify and be responsible for all dimensions and conditions on this project, and RAV&Assoc., Inc. must be notified of any variation from the dimensions and conditions shown by these drawings.	
PROPOSED ELEVATIONS MAIN ROOF HEIGHT REVISION 959 CHESTNUT STREET, NEWTON, MASSACHUSETTS	
RAV & Assoc., Inc. 21 HIGHLAND AVENUE NEEDHAM, MASSACHUSETTS 02494 TELEPHONE: (781) 449-8200	
SCALE: 1/4"=1'-0"	
APPROVED: R.A.V.	DESIGNED BY: R.A.V.
DATE: 06/06/2022	DRAWN BY: N.J.
	CHECKED BY: R.A.V.
	DRAWING No. 2

PROPOSED PLAN B.2




(Ex.) LEFT VIEW ELEVATION PLAN
SCALE: 1/4" = 1'-0"



LEFT VIEW ELEVATION PLAN
SCALE: 1/4" = 1'-0"

BAY DETAIL

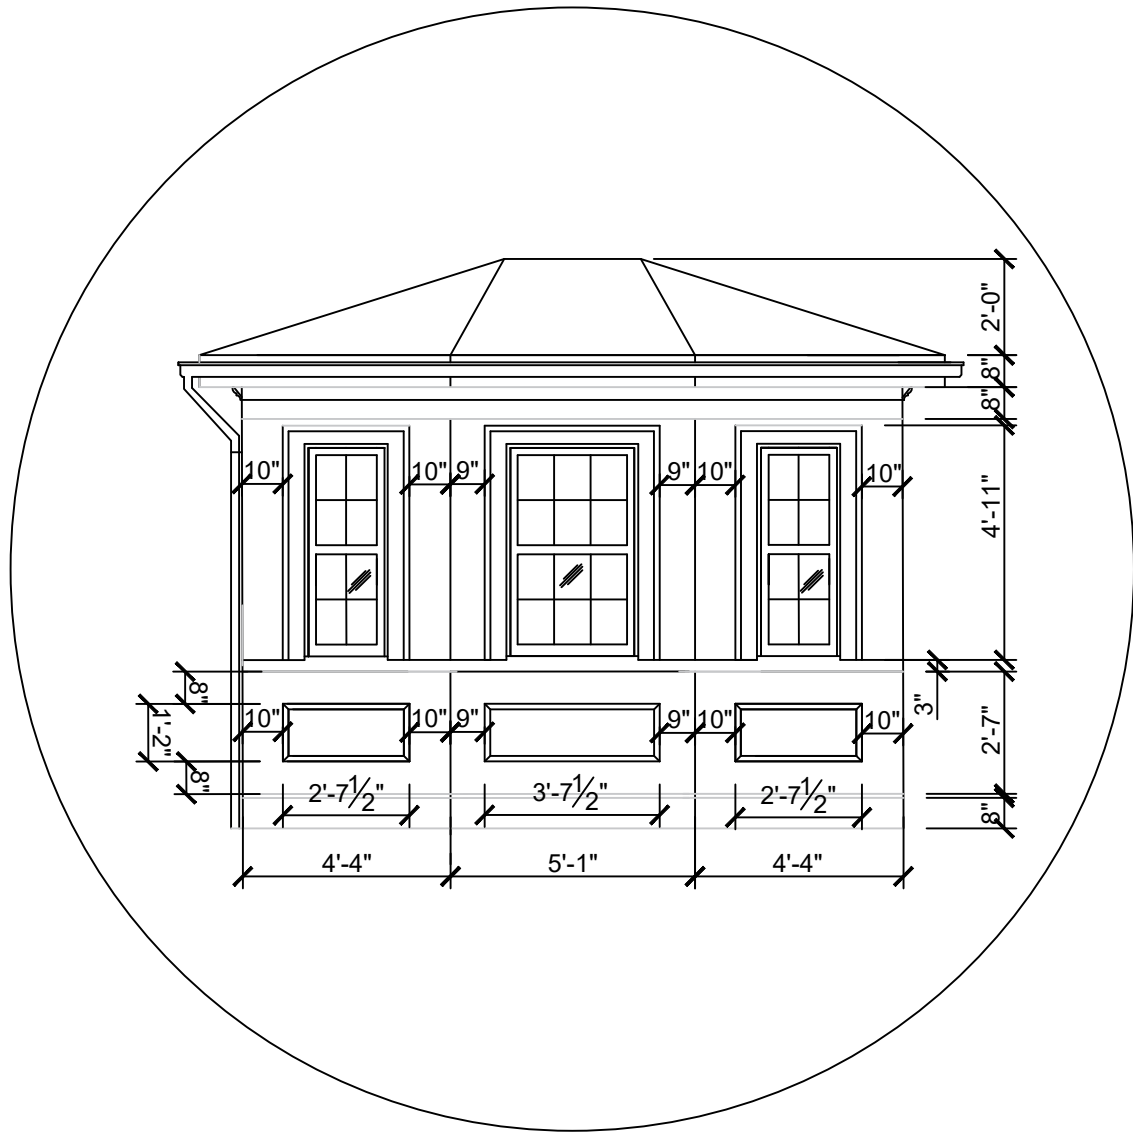

DATE	REVISION
All legal rights including, but not limited to, copyright and design patent rights, in the designs, arrangements and plans shown on this document are the property of RAV&Assoc., Inc. They may not be used or reused in whole or in part, except in connection with this project, without the prior written consent of RAV&Assoc., Inc. Written dimensions on these drawings shall have precedence over scaled dimensions. Contractors shall verify and be responsible for all dimensions and conditions on this project, and RAV&Assoc., Inc. must be notified of any variation from the dimensions and conditions shown by these drawings.	
PROPOSED ELEVATIONS MAIN ROOF HEIGHT REVISION 959 CHESTNUT STREET, NEWTON, MASSACHUSETTS RAV & Assoc., Inc. 21 HIGHLAND AVENUE NEEDHAM, MASSACHUSETTS 02494 TELEPHONE: (781) 449-8200	
SCALE: 1/4"=1'-0"	
APPROVED: R.A.V.	DESIGNED BY: R.A.V. DRAWING No.
DATE: 06/06/2022	DRAWN BY: N.J. 3
	CHECKED BY: R.A.V.


PROPOSED PLAN B.2

T.O GABLE ROOF
±129.6'

24'-3 1/2"

FIRST FLOOR
±105.3'

GARAGE FLOOR
±103.3'

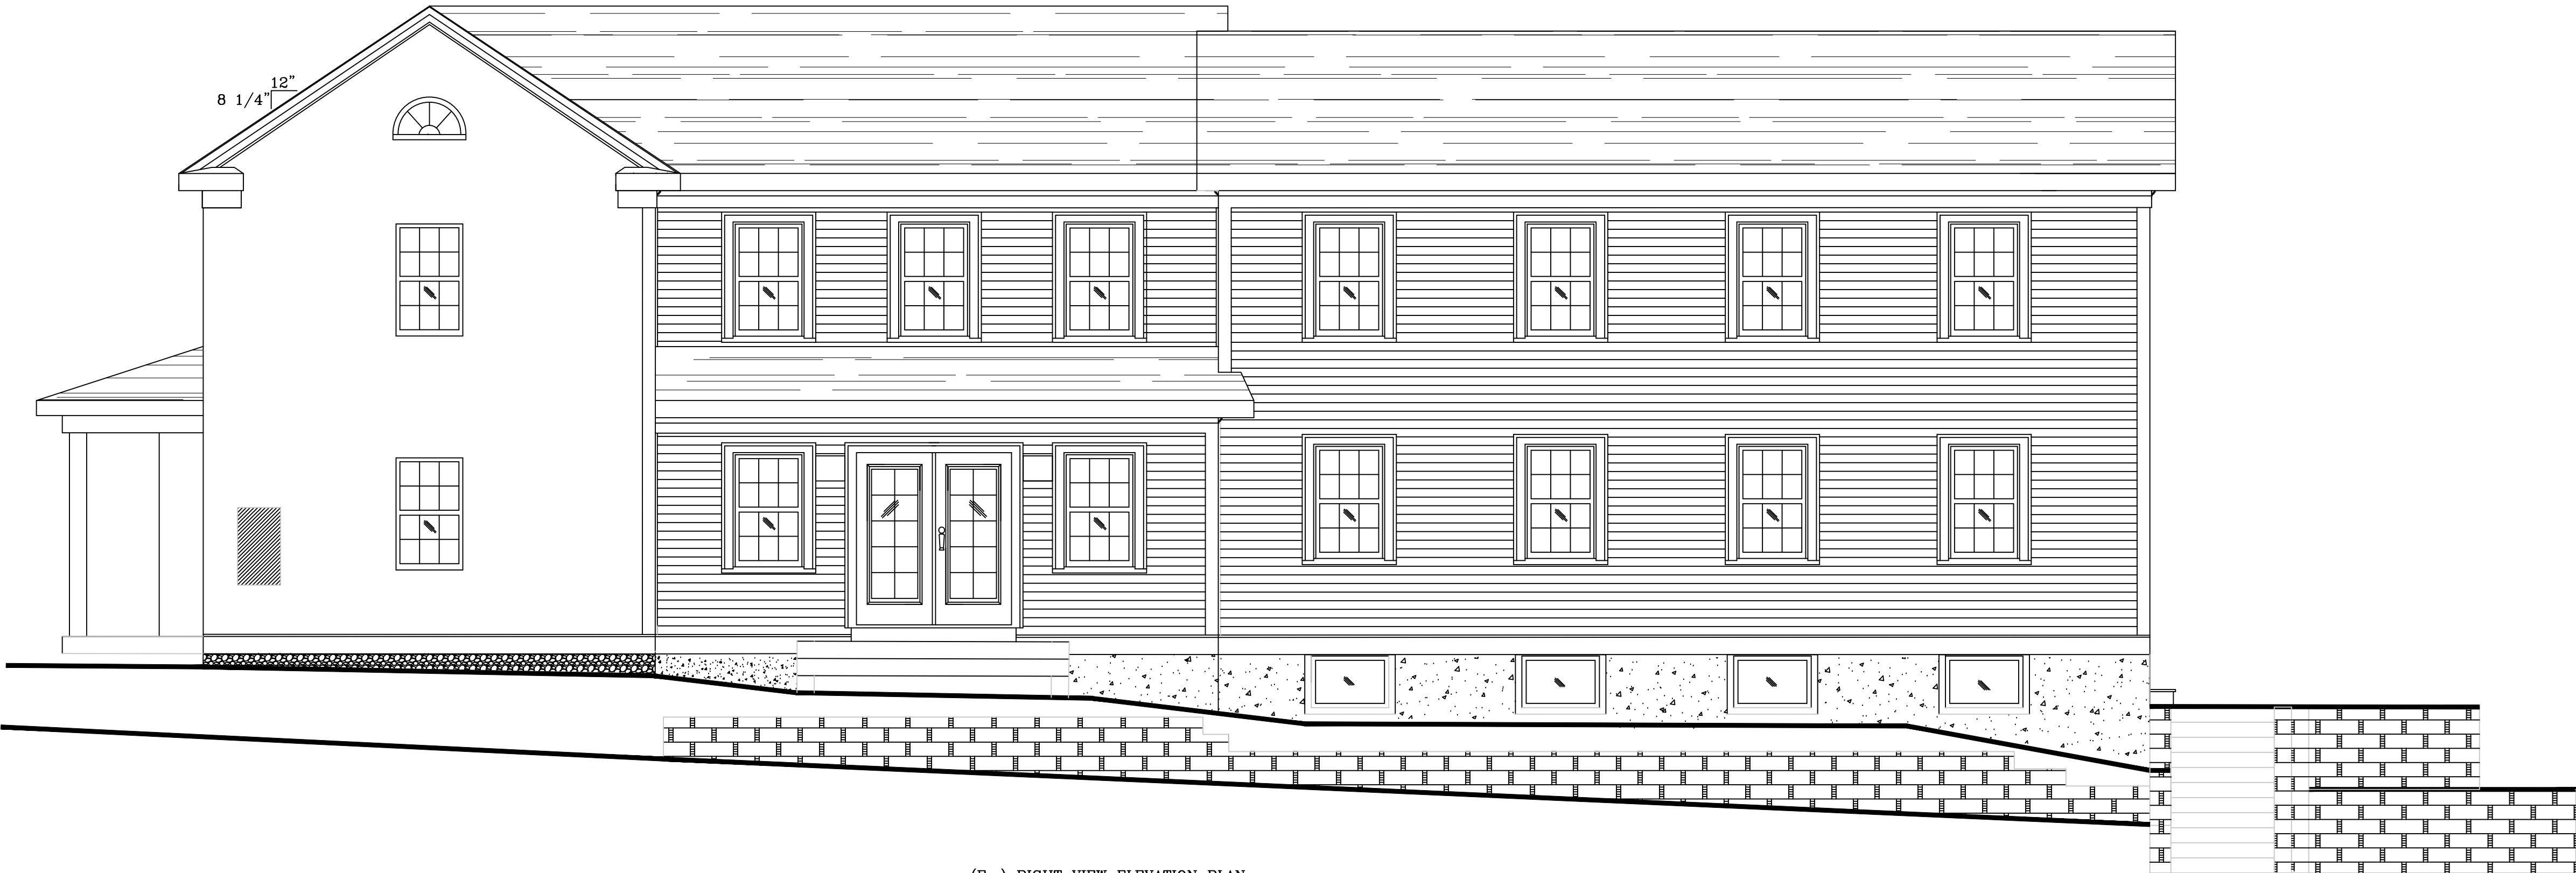

(Ex.) RIGHT VIEW ELEVATION PLAN
SCALE: 1/4" = 1'-0"

T.O GABLE ROOF
±128.0'

22'-8 1/2"

FIRST FLOOR
±105.3'

GARAGE FLOOR
±103.3'



RIGHT VIEW ELEVATION PLAN
SCALE: 1/4" = 1'-0"

DATE		REVISION
All legal rights including, but not limited to, copyright and design patent rights, in the designs, arrangements and plans shown on this document are the property of RAV&Assoc., Inc. They may not be used or reused in whole or in part, except in connection with this project, without the prior written consent of RAV&Assoc., Inc. Written dimensions on these drawings shall have precedence over scaled dimensions. Contractors shall verify and be responsible for all dimensions and conditions on this project, and RAV&Assoc., Inc. must be notified of any variation from the dimensions and conditions shown by these drawings.		
PROPOSED ELEVATIONS MAIN ROOF HEIGHT REVISION		
959 CHESTNUT STREET, NEWTON, MASSACHUSETTS		
RAV & Assoc., Inc. 21 HIGHLAND AVENUE NEEDHAM, MASSACHUSETTS 02494 TELEPHONE: (781) 449-8200		
SCALE: 1/4"=1'-0"		
APPROVED: R.A.V.	DESIGNED BY: R.A.V.	DRAWING No.
DATE: 06/06/2022	DRAWN BY: N.J.	4
CHECKED BY: R.A.V.		