


1

SOUTH ELEVATION


1/8" = 1'-0"

South Elevation

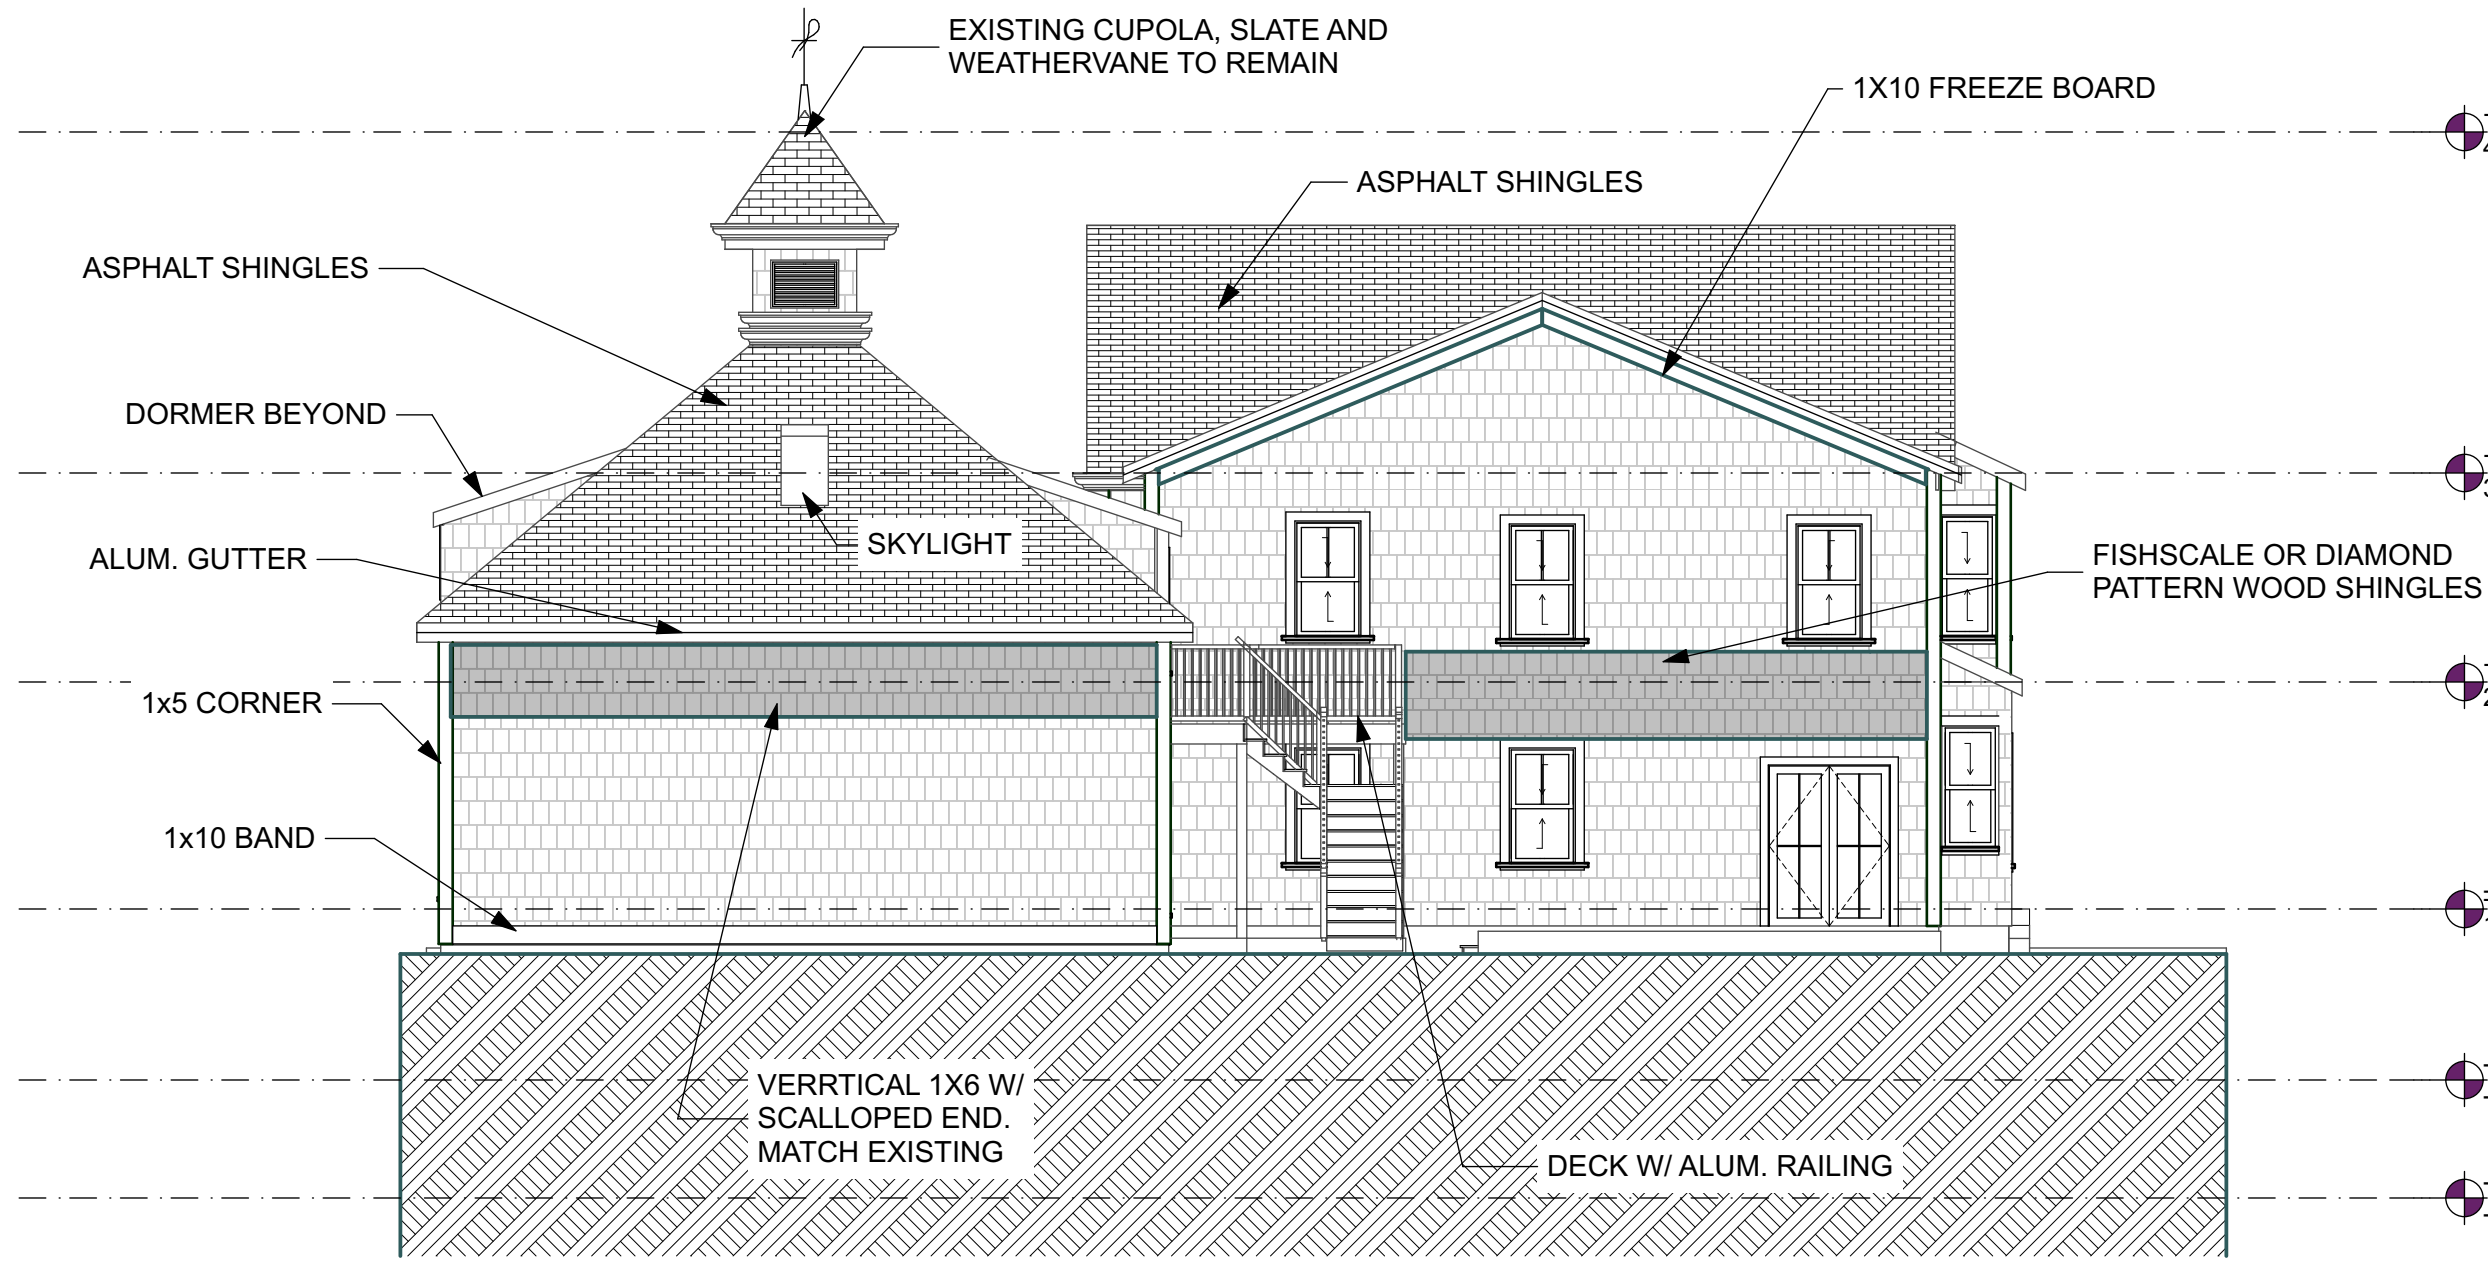

1 NORTH ELEVATION 1/8" = 1'-0"

North Elevation

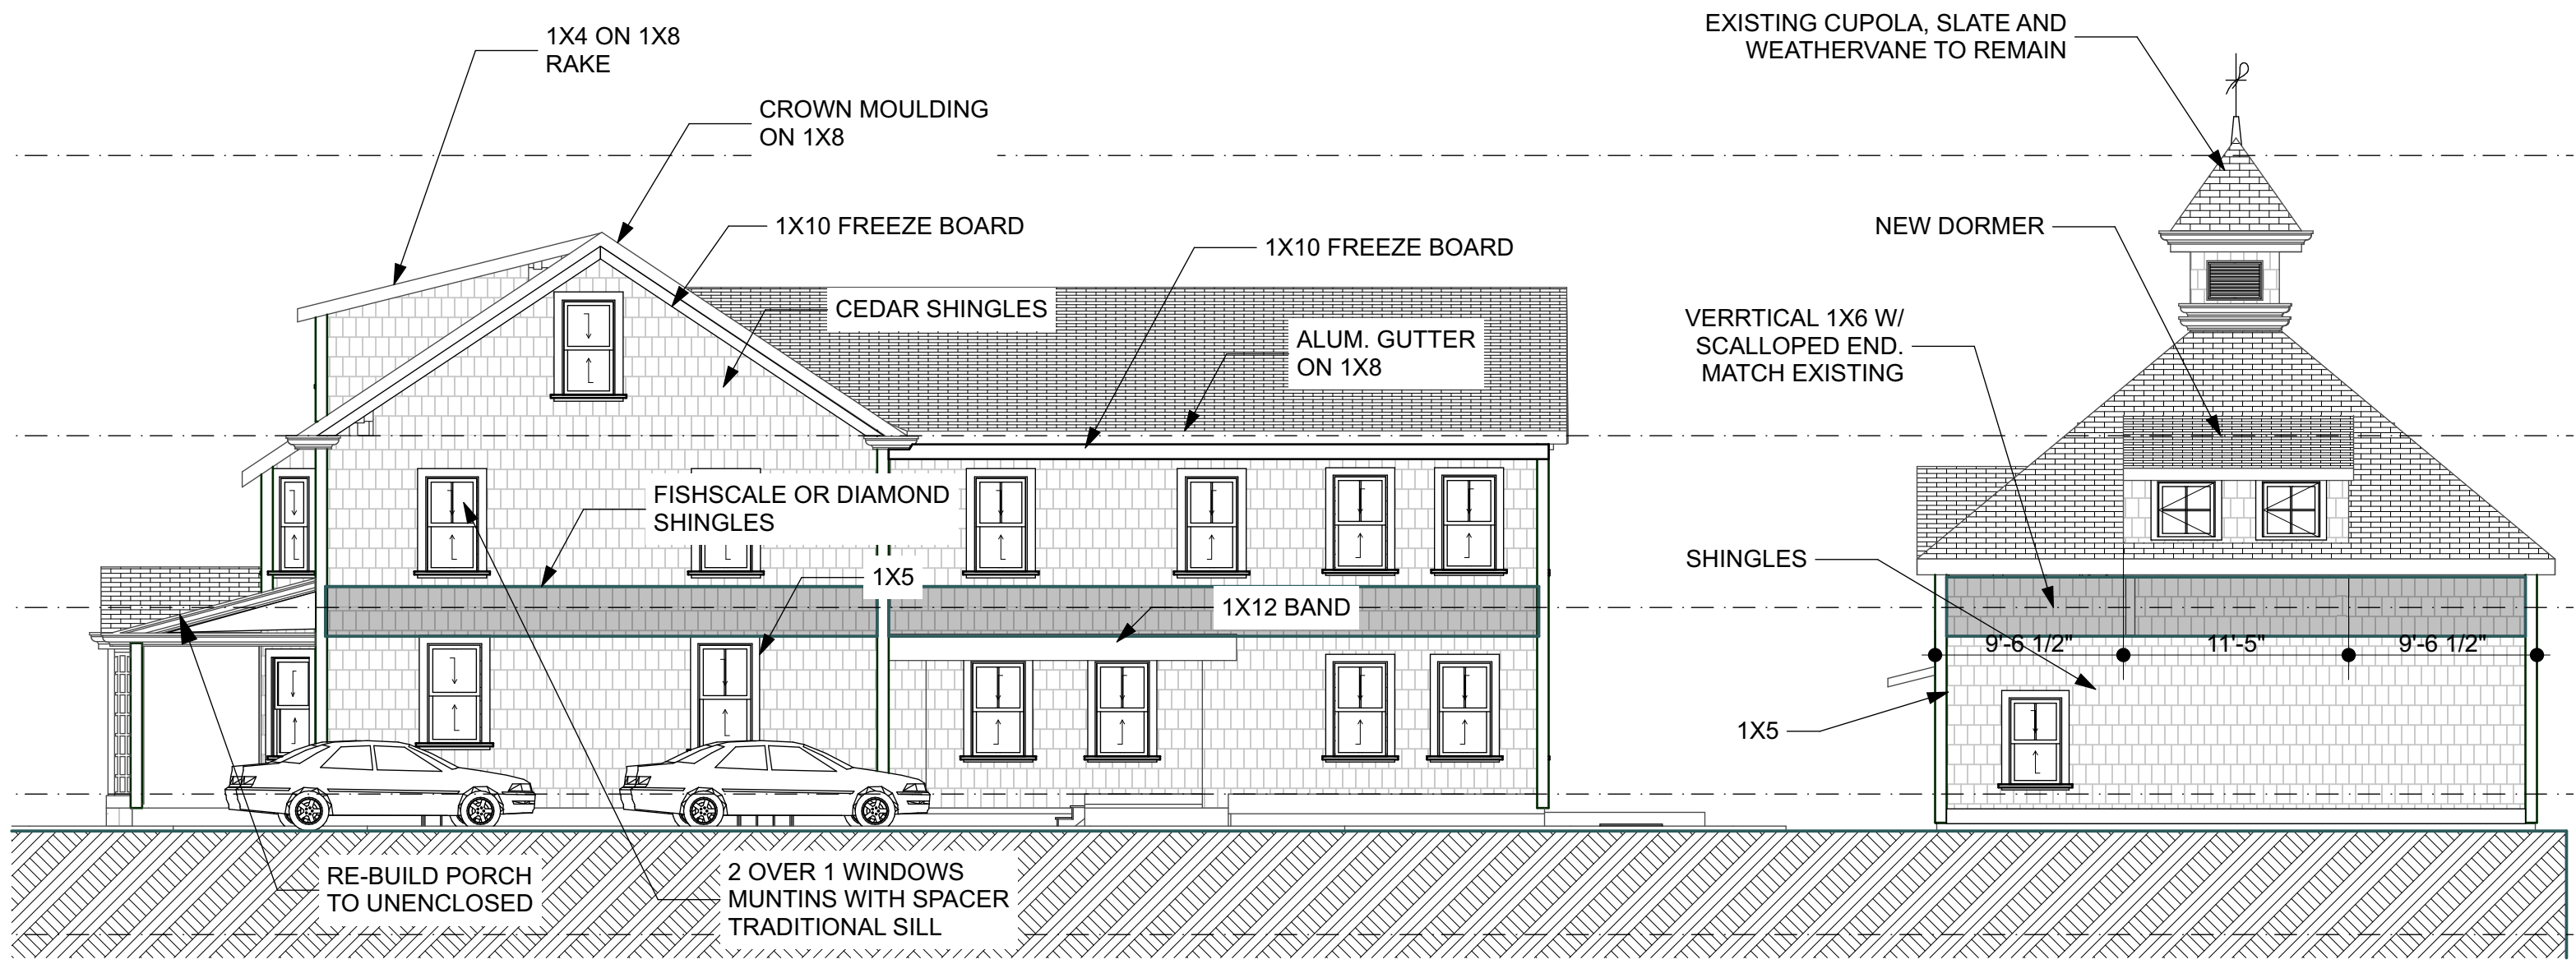


1

EAST ELEVATION

1/8" = 1'-0"

East Elevation

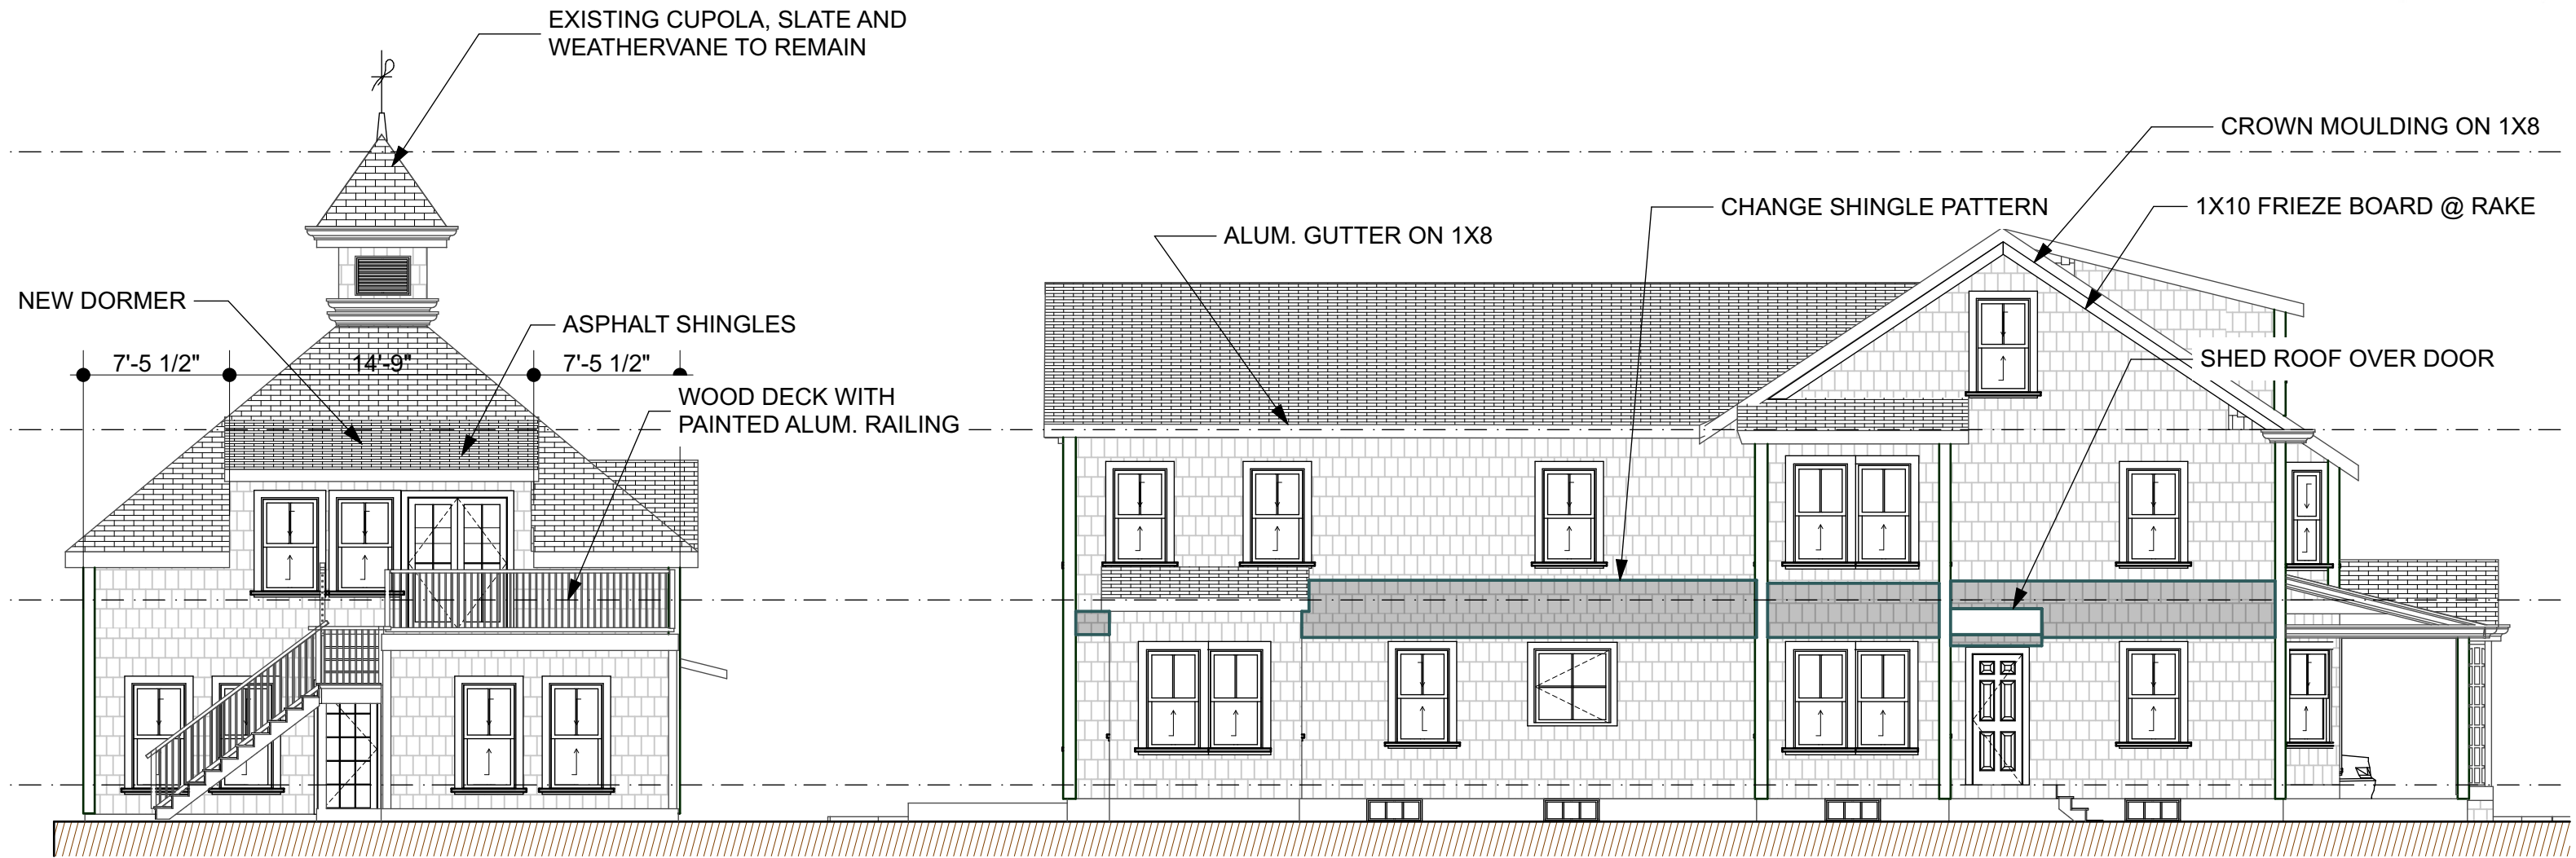

West Elevation

1/8" = 1'-0"

West Elevation