

Spruhan Engineering, P.C.

> 80 JEWETT ST, (SUITE 2) NEWTON, MA 02458

Tel: 617-816-0722 Email:espruhan@gmail.com


162 ISLINGTON ROAD NEWTON MASSACHUSETTS

SURVEY PLAN

REVISION BLOCK

DESCRIPTION	DATE


All legal rights including, but not limited to, copyright and design patent rights, in the designs, arrangements and plans shown on this document are the property of Spruhan Engineering, P.C. They may not be used or reused in whole or in part, except in connection with this project, without the prior written consent of Spruhan Engineering, P.C.. Written dimensions on these drawings shall have precedence over scaled dimensions. Contractors shall verify and be responsible for all dimensions and conditions on this project, and Spruhan Engineering, P.C., must be notified of any variation from the dimensions and conditions shown by these drawings.

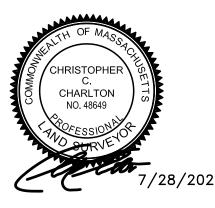


н	DATE:	7/28/2022		
ı	DRAWN BY:	K.K		
ı	CHECKED BY:	E.S		
ı	APPROVED BY:	c.c		
ı	EVICTING			

EXISTING CONDITIONS

SHEET 1 OF 2

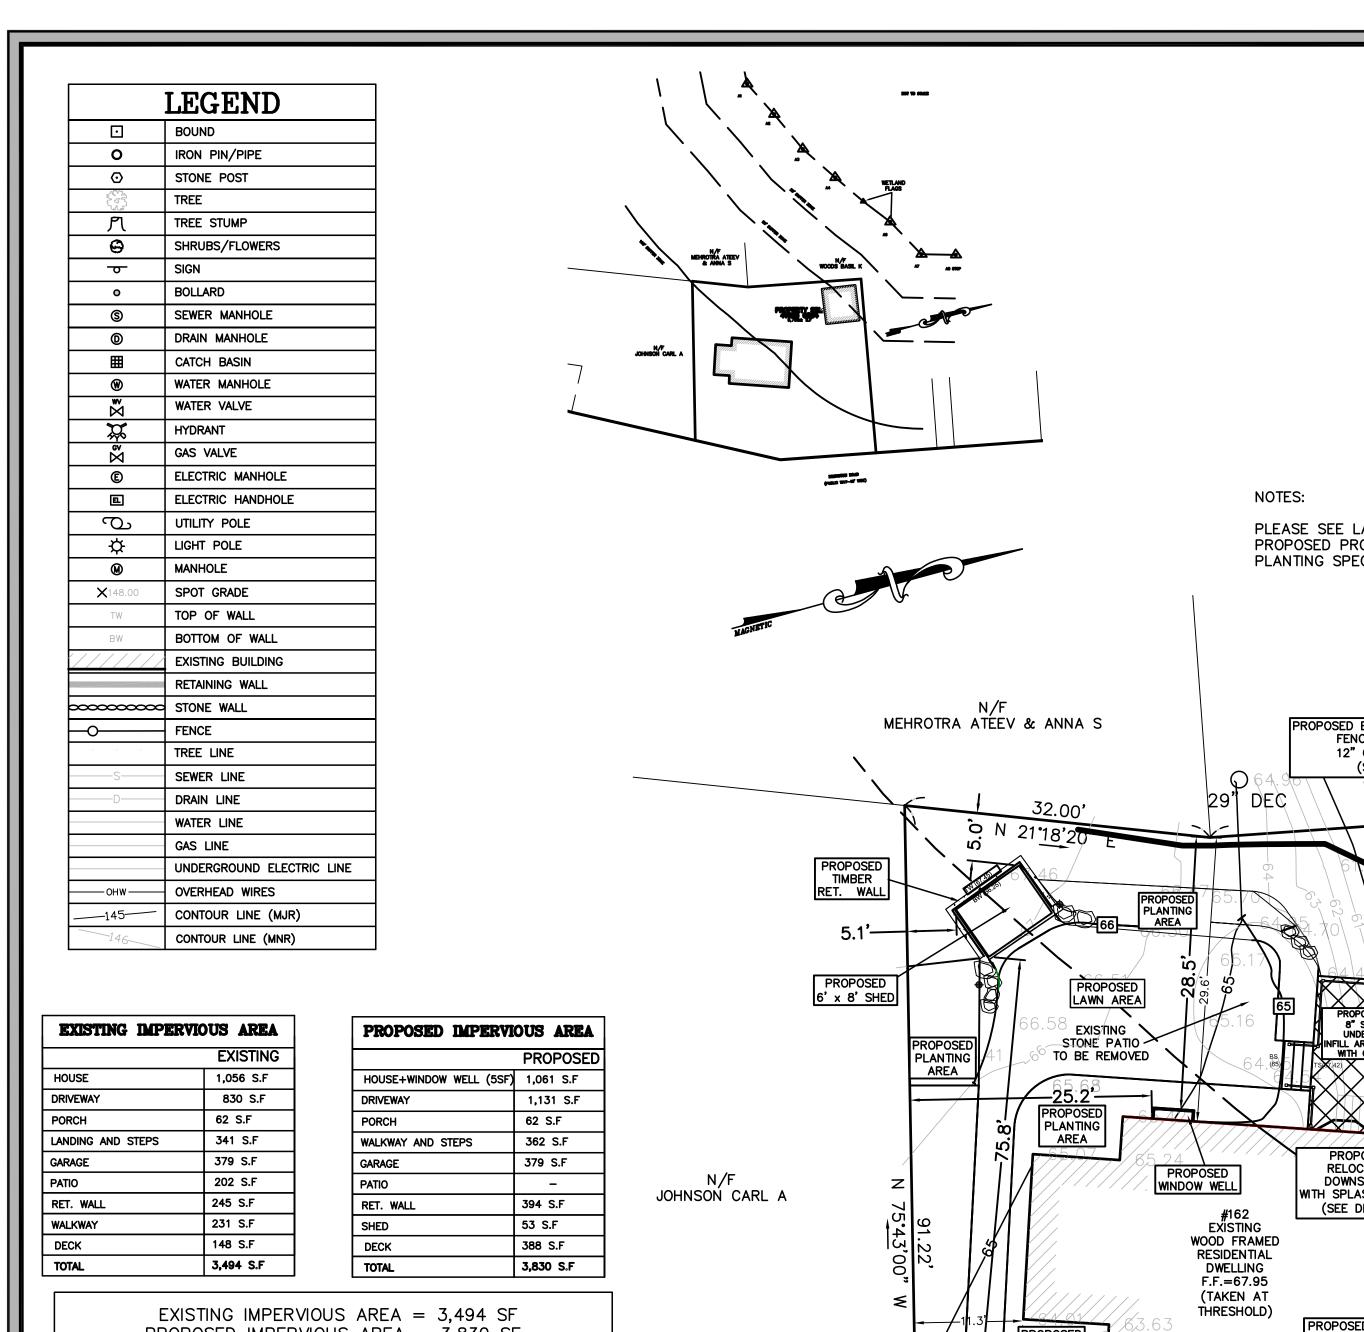

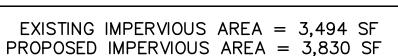

3,830 SF - 3,494 = 336 SF

WHICH IS LESS THAN THE LESSER OF 400 S.F. OR 4% OF THE 9,758 S.F. LOT AREA (I.E.,390 SF)


THEREFORE ENGINEERING APPROVAL IS NOT REQUIRED


GRAPHIC SCALE

(IN FEET)

1 inch = 10 ft.

NOTE: SPRUHAN ENGINEERING CERTIFIES THAT THIS SMALL INCREASE IN IMPERVIOUS AREA, WHICH MEETS THE CRITERIA OF NO DRAINAGE REQUIRED BY CITY OF NEWTON ENGINEERING DEPARTMENT, CAUSES NO SIGNIFICANT INCREASE IN RUNOFF (VOLUME OR PEAK FLOW) TO ABUTTING PROPERTIES OR THE CITY OF NEWTON RIGHT-OF-WAY.

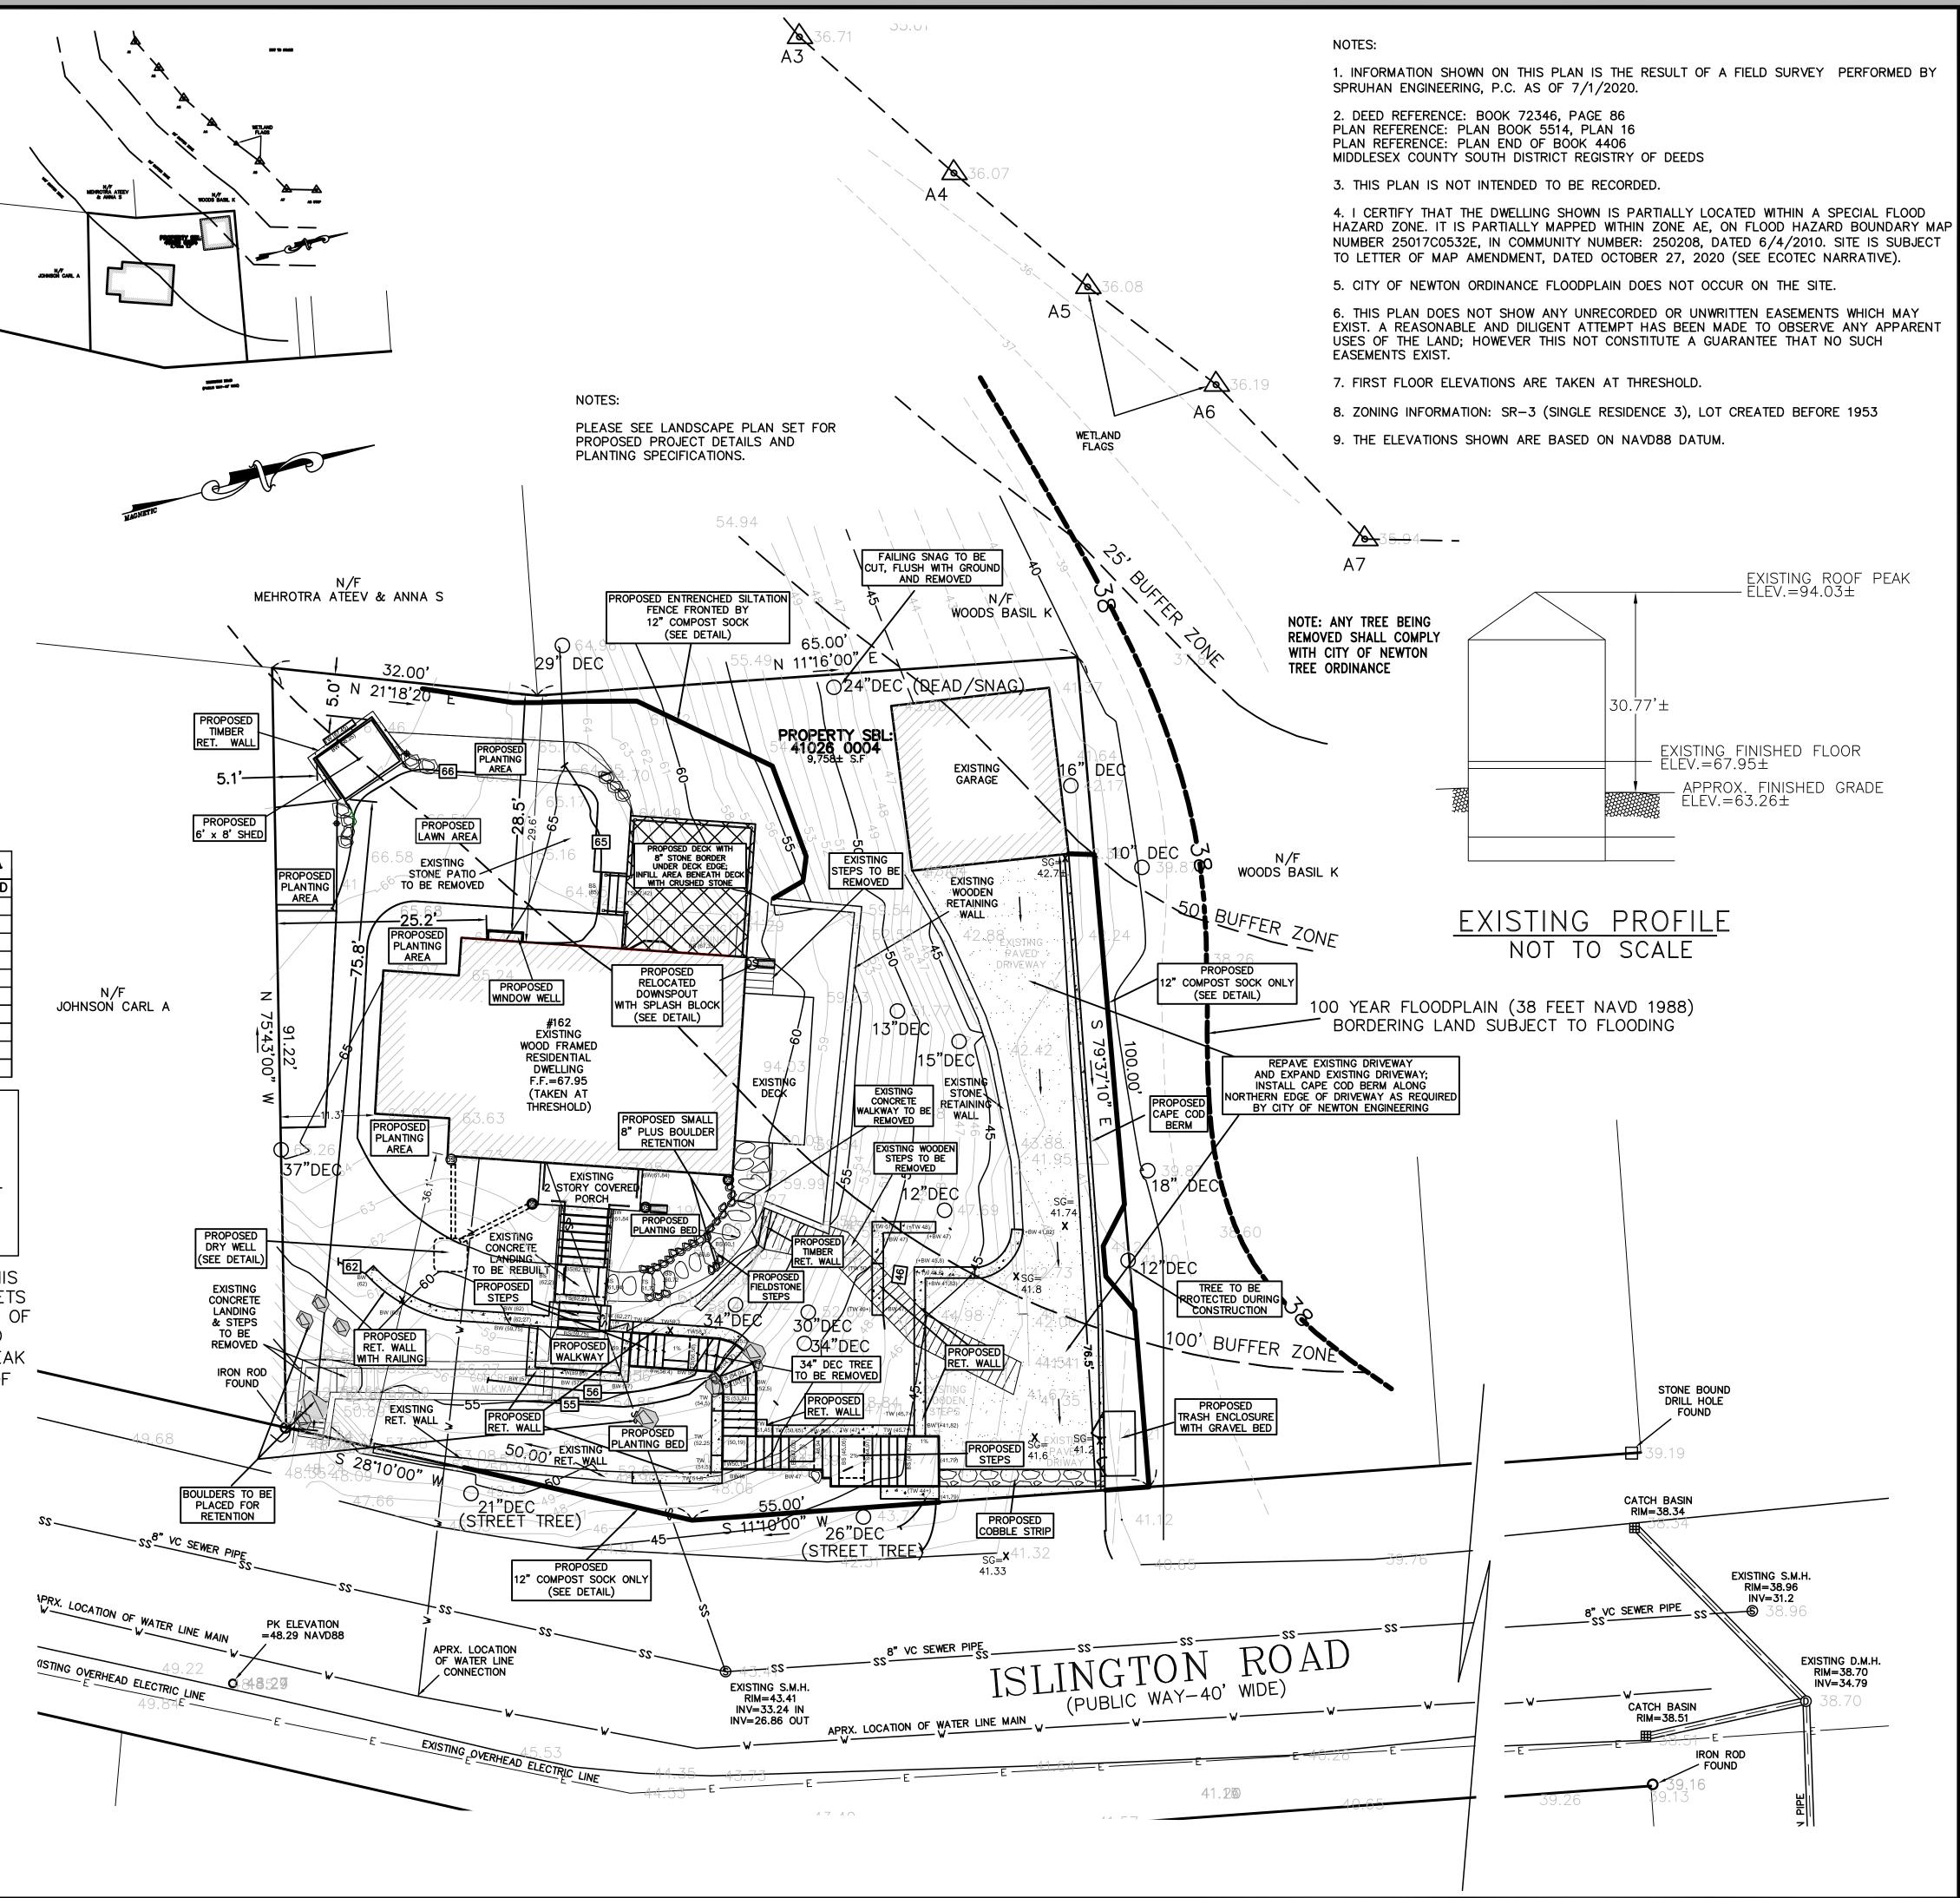

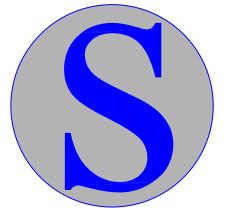

Spruhan Engineering, P.C.

80 JEWETT ST, (SUITE 2) NEWTON, MA 02458

Tel: 617-816-0722 Email:espruhan@gmail.com

162 ISLINGTON ROAD NEWTON*MASSACHUSETTS*

SURVEY PLAN

REVISION BLOCK

DATE

DESCRIPTION

All legal rights including, but not limited to, copyright and design patent rights, in the designs, arrangements and plans shown on this document are the property of Spruhan Engineering, P.C. They may not be used or reused in whole or in part, except in connection with this project, without the prior written consent of Spruhan Engineering, P.C.. Written dimensions on these drawings shall have precedence over scaled dimensions. Contractors shall verify and be responsible for all dimensions and conditions on this project, and Spruhan Engineering, P.C., must be notified of any variation from the dimensions and conditions shown by these drawings.




7/28/2022 7/28/2022


DRAWN BY: CHECKED BY: E.S APPROVED BY: lc.c


PROPOSED PLOT PLAN

SHEET 1 OF 2

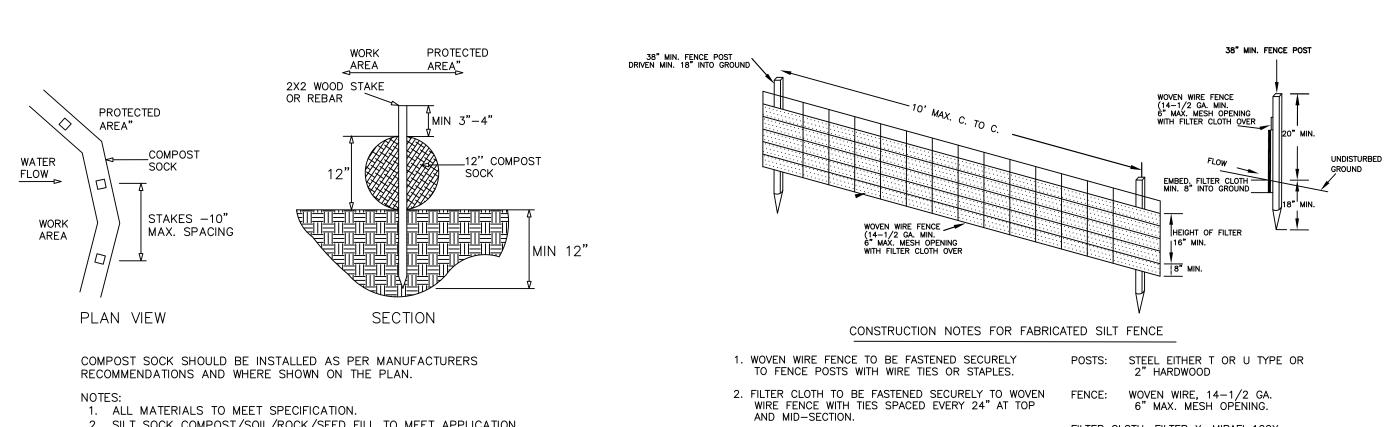


SILT FENCE / COMPOST SOCK DETAIL

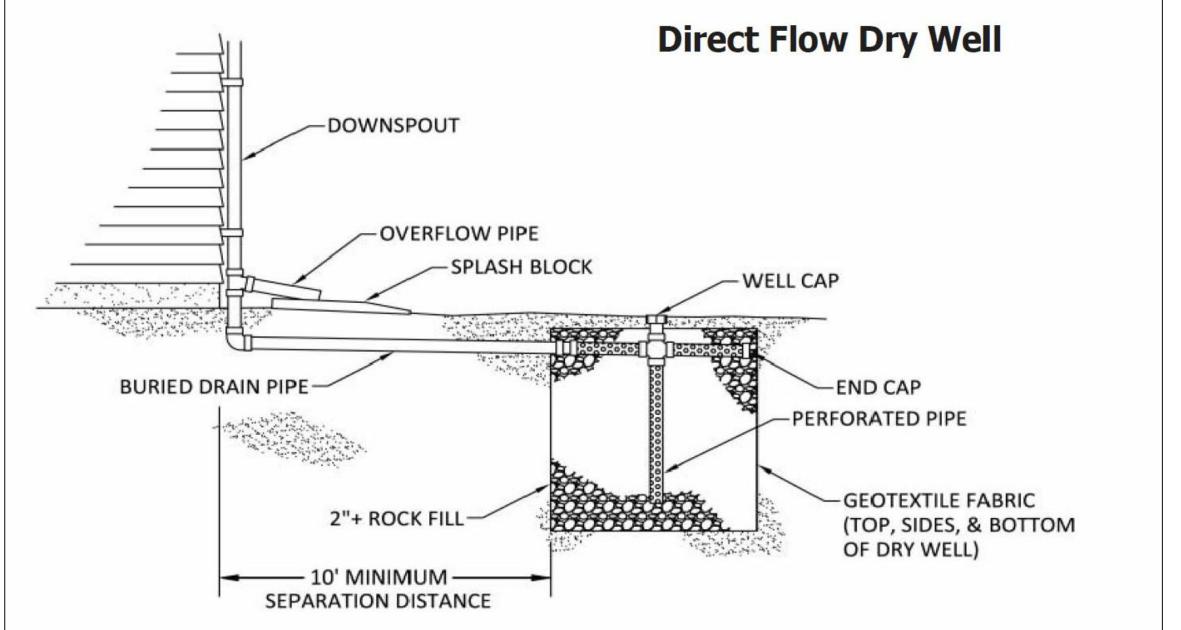

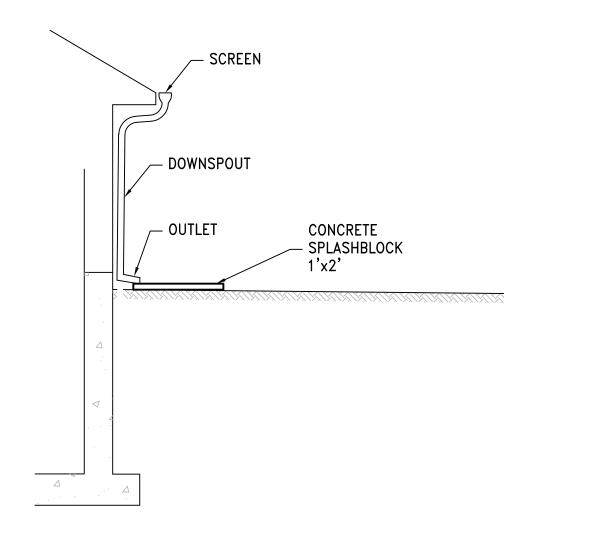

ALL MATERIALS TO MEET SPECIFICATION.
 SILT SOCK COMPOST/SOIL/ROCK/SEED FILL TO MEET APPLICATION REQUIREMENTS.
 SILT SOCK DEPICTED IS FOR MINIMUM SLOPES. GREATER SLOPES MAY REQUIRE LARGER SOCKS PER THE ENGINEER.
 COMPOST MATERIAL TO BE DISPERSED ON SITE AS DETERMINED BY ENGINEER.

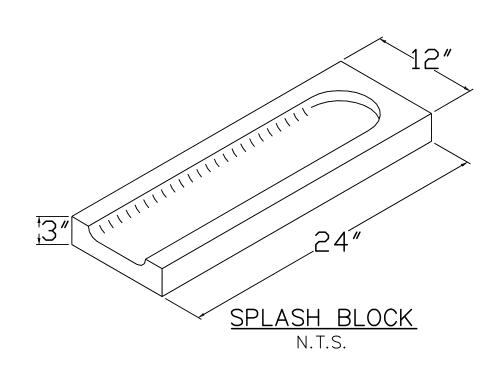


3. WHEN TWO SECTIONS OF FILTER CLOTH ADJOIN EACH OTHER, THEY SHALL BE OVERLAPPED BY 6" AND FOLDED.

4. MAINTENANCE SHALL BE PERFORMED AS NEEDED AND MATERIAL REMOVED WHEN "BULGES" DEVELOP IN THE SILT FENCE.

PREFABICATED UNIT: GEOFAB, ENVIROFENCE, OR APPROVED EQUAL.

FILTER CLOTH: FILTER X, MIRAFI 100X, STABLINKA T140N OR APPROVED

TYPICAL DOWNSPOUT DETAIL

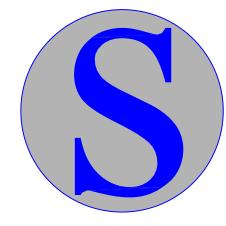

Spruhan Engineering, P.C.

> 80 JEWETT ST, (SUITE 2) NEWTON, MA 02458

Tel: 617-816-0722 Email:espruhan@gmail.com

162 ISLINGTON ROAD NEWTON MASSACHUSETTS

SURVEY PLAN

REVISION BLOCK

DESCRIPTION	DATE

All legal rights including, but not limited to, copyright and design patent rights, in the designs, arrangements and plans shown on this document are the property of Spruhan Engineering, P.C. They may not be used or reused in whole or in part, except in connection with this project, without the prior written consent of Spruhan Engineering, P.C.. Written dimensions on these drawings shall have precedence over scaled dimensions. Contractors shall verify and be responsible for all dimensions and conditions on this project, and Spruhan Engineering, P.C., must be notified of any variation from the dimensions and conditions shown by these drawings.



DATE: 7/28/2022

DRAWN BY: D.K

CHECKED BY: E.S

APPROVED BY: C.C

DETAILS

SHEET 2 OF 2