

PROTECTED TREES TO BE REMOVED*			
KEY	BOTANICAL NAME	COMMON NAME	CALIPER (INCHES)
PT1	Pyrus Calleryana	Callery Pear	24
PT2	Alianthus altissima	Tree of Heaven	8
PT11	Alianthus altissima	Tree of Heaven	8
PT12	Picea glauca	White Spruce	12

*Protected trees to be removed but not included in total removal quantity following city tree warden on-site review



PROTECTED TREES TO BE REMOVED AND REPLACED			
KEY	BOTANICAL NAME	COMMON NAME	CALIPER (INCHES)
PT 3	Quercus Rubra	Red Oak	30
PT4	Acer Platanoides	Norway Maple	18
PT5	Acer Negundo	Box Elder	36
PT6	Acer Negundo	Box Elder	10
PT7	Acer Negundo	Box Elder	10
PT8	Acer Negundo	Box Elder	10
PT9	Acer Negundo	Box Elder	10
PT10	Acer Negundo	Box Elder	10
TOTAL CALIPER TO BE REPLACED:			134

PROPOSED TREE PLANTINGS					
SYMBOL	QTY	BOTANICAL NAME	COMMON NAME	SIZE	TOTAL CAL. (IN.)
AC FR	3	<i>Acer x freemanii 'Jeffersred'</i>	Autumn Blaze Maple	4" caliper, B&B	12
AC RU	10	<i>Acer rubrum 'Karpick'</i>	Karpick Maple	4" caliper, B&B	40
GL TR	12	<i>Gleditsia triacanthos var. inermis</i>	Common Thornless Honeylocust	4" caliper, B&B	48
QU BI	1	<i>Quercus bicolor</i>	Swamp White Oak	6" caliper, B&B	6
QU RU	3	<i>Quercus rubra</i>	Red Oak	4" Caliper, B&B	12
UL PA	6	<i>Ulmus 'Patriot'</i>	Patriot Elm	4" caliper, B&B	24
TOTAL:					142

SUMMARY	
	CALIPER (IN.)
PROTECTED TREE CALIPER TO BE REMOVED:	134
REPLACEMENT TREE CALIPER:	142
DIFFERENCE:	+8

- TREE REPLACEMENT PLAN NOTES**
- PLAN BASED ON SURVEY PROVIDED BY CONTROL POINT ASSOCIATES ON 09/08/2022
 - PER NEWTON ORDINANCES SECTION 21-83 A PROTECTED TREE IS DEFINED AS "ANY TREE HAVING A DIAMETER OF EIGHT INCHES (8") DBH OR LARGER OR HAVING AN AGGREGATE DIAMETER OF FIFTEEN INCHES (15") DBH OR LARGER AND WHICH IS LOCATED ON LAND SUBJECT TO THE PROVISIONS OF SECTION 21-82."
 - EXISTING TREES WITHOUT A LABEL EITHER DO NOT MEET CRITERIA TO BE CONSIDERED A PROTECTED TREE AND ARE NOT REQUIRED TO BE INCLUDED IN TREE REPLACEMENT QUANTITIES OR IS AN EXISTING TREE MEETING PROTECTED TREE CRITERIA AND IS TO REMAIN.
 - TREE PROTECTION FENCE TO BE LOCATED ON SITE WITH LANDSCAPE ARCHITECT

- LEGEND**
- EXISTING TREE TO REMAIN
 - EXISTING TREE TO BE REMOVED
 - OFF PROPERTY EXISTING TREE TO REMAIN- FOR REFERENCE
 - PROPOSED DECIDUOUS SHADE TREE: 3.5" - 4" APPROXIMATE CALIPER - SEE PROPOSED PLANTING SCHEDULE
 - PROTECTED TREE REMOVAL LABEL
 - TREE PROTECTION FENCE - SEE DETAIL 1/L.01

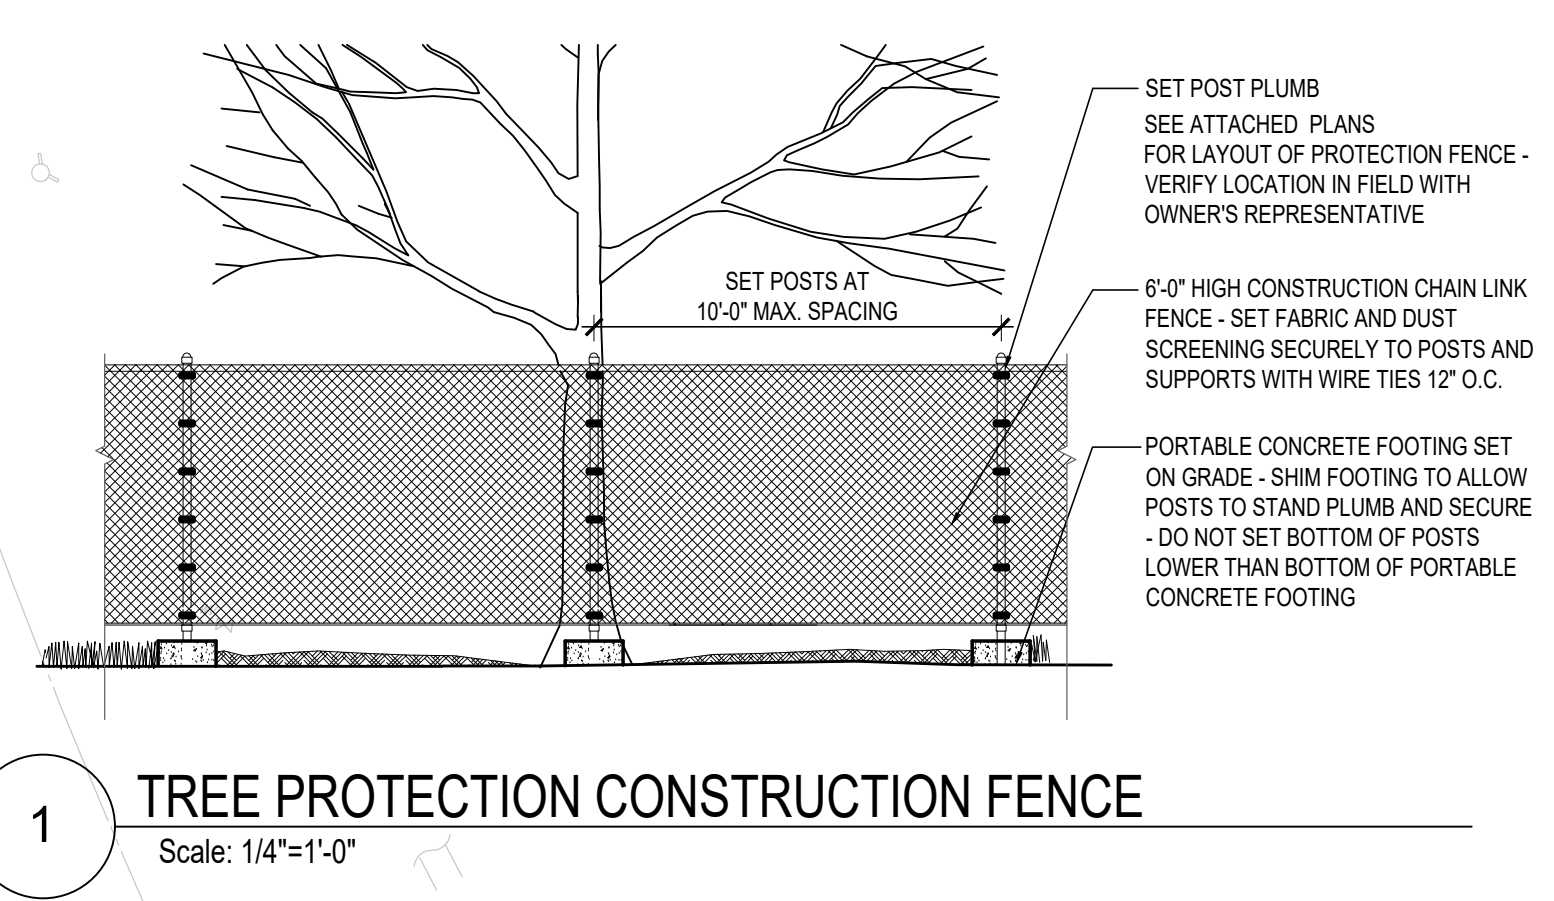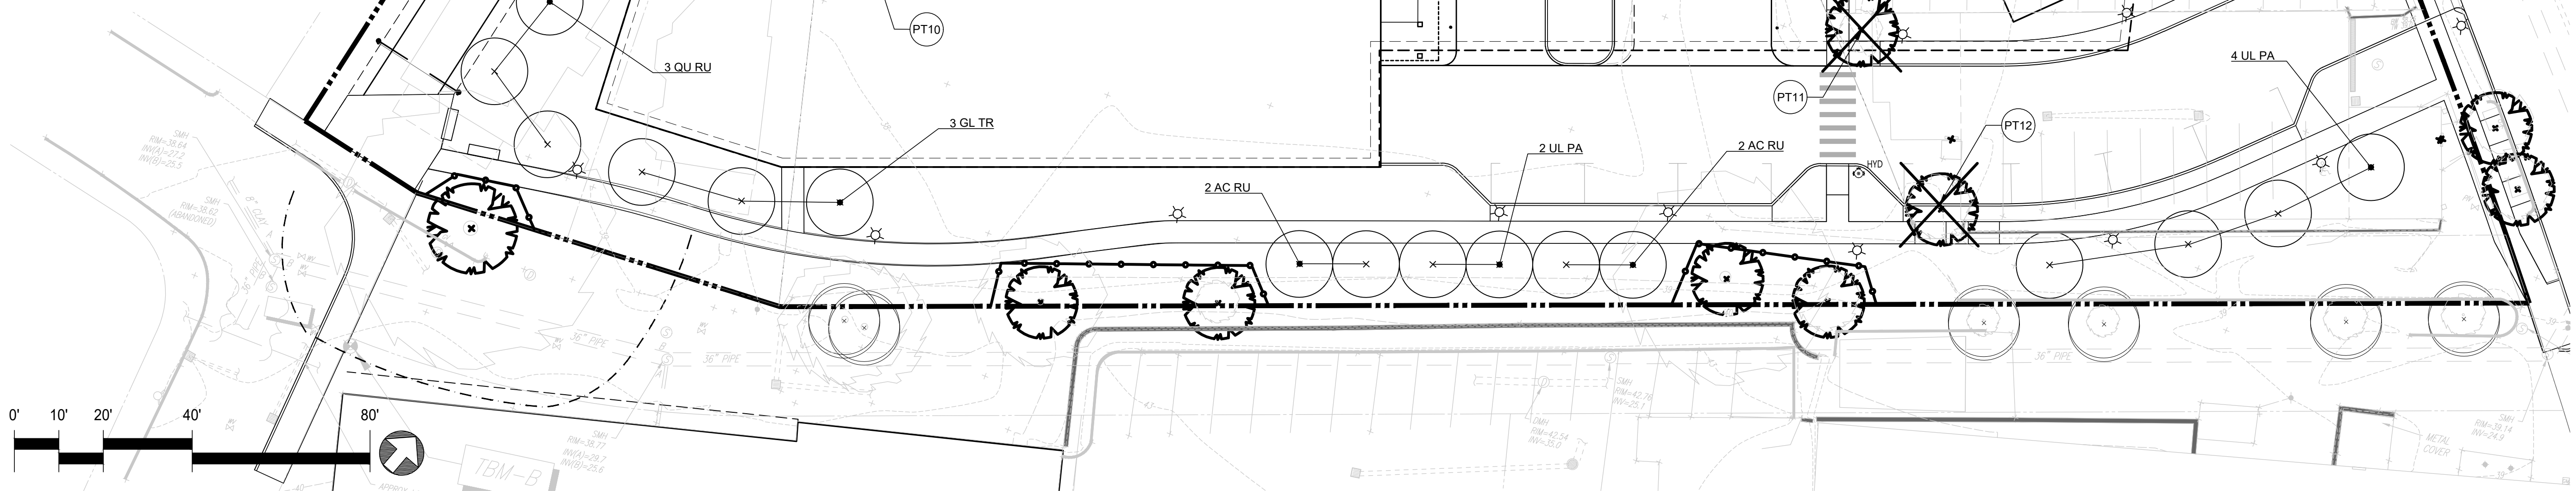

Elderly Housing with Services
Crafts Street & Court Street
Newton, MA

No.	Revision	Date	Appr.
1	RESPONSE TO PLANNING COMMENTS	07.15.2022	

Designed by **JHF** Checked by **RJA**
Issued for **Special Permit** Date **04/04/2022**

Not Approved for Construction
Drawing Title
TREE REPLACEMENT PLAN

Drawing Number
L-01

Sheet **1** of **1**

Project Number
15548.00

