


① LEFT SIDE ELEVATION - EXISTING
1/8" = 1'-0"

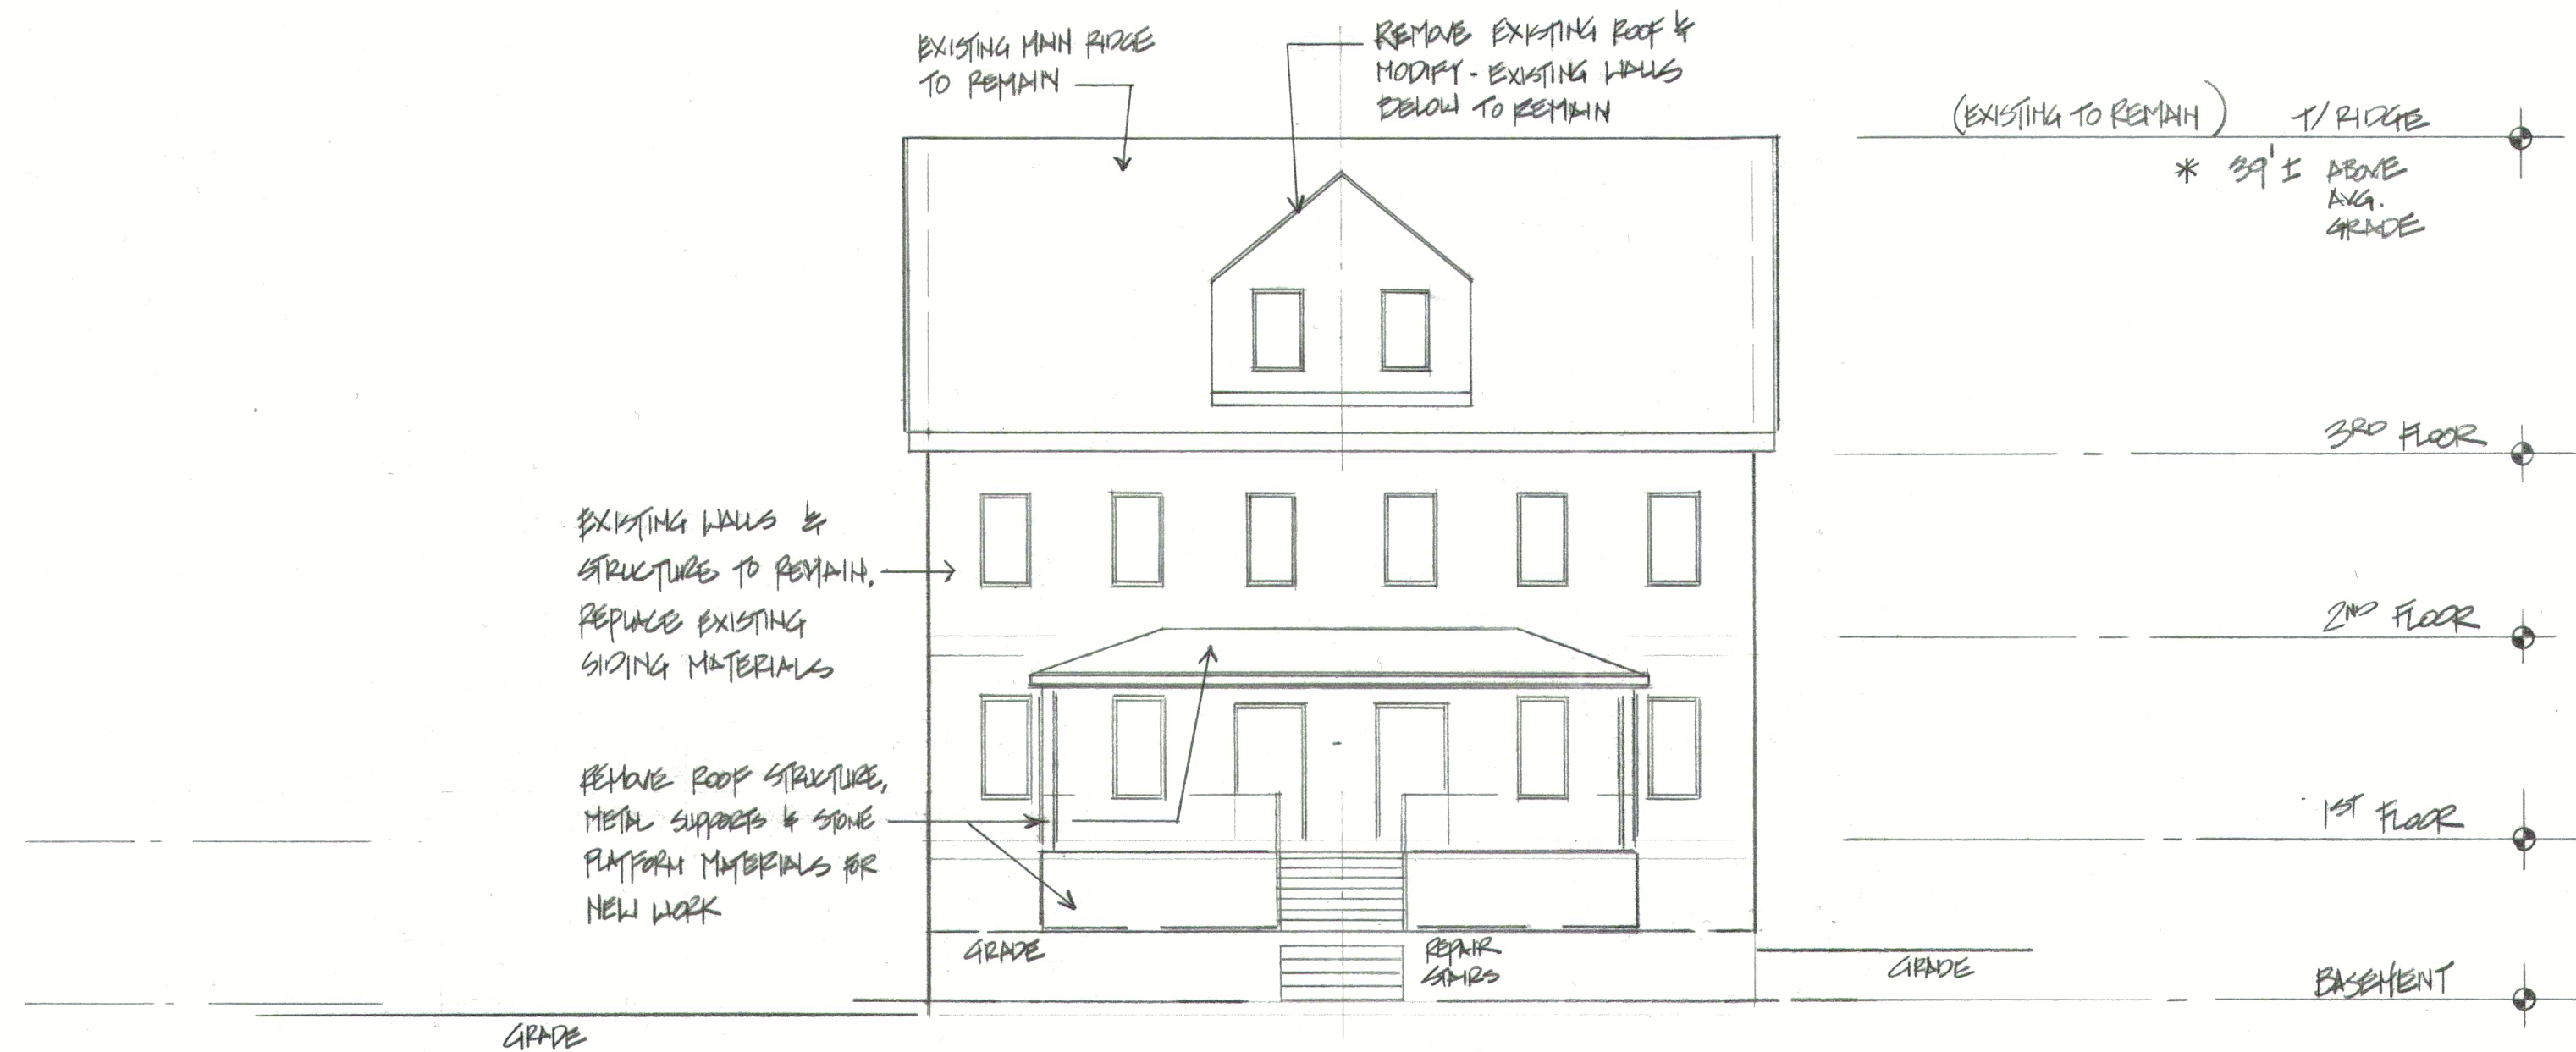

② FRONT ELEVATION - EXISTING
1/8" = 1'-0"