


3 RIGHT SIDE ELEVATION - EXISTING  
1/8" = 1'-0"

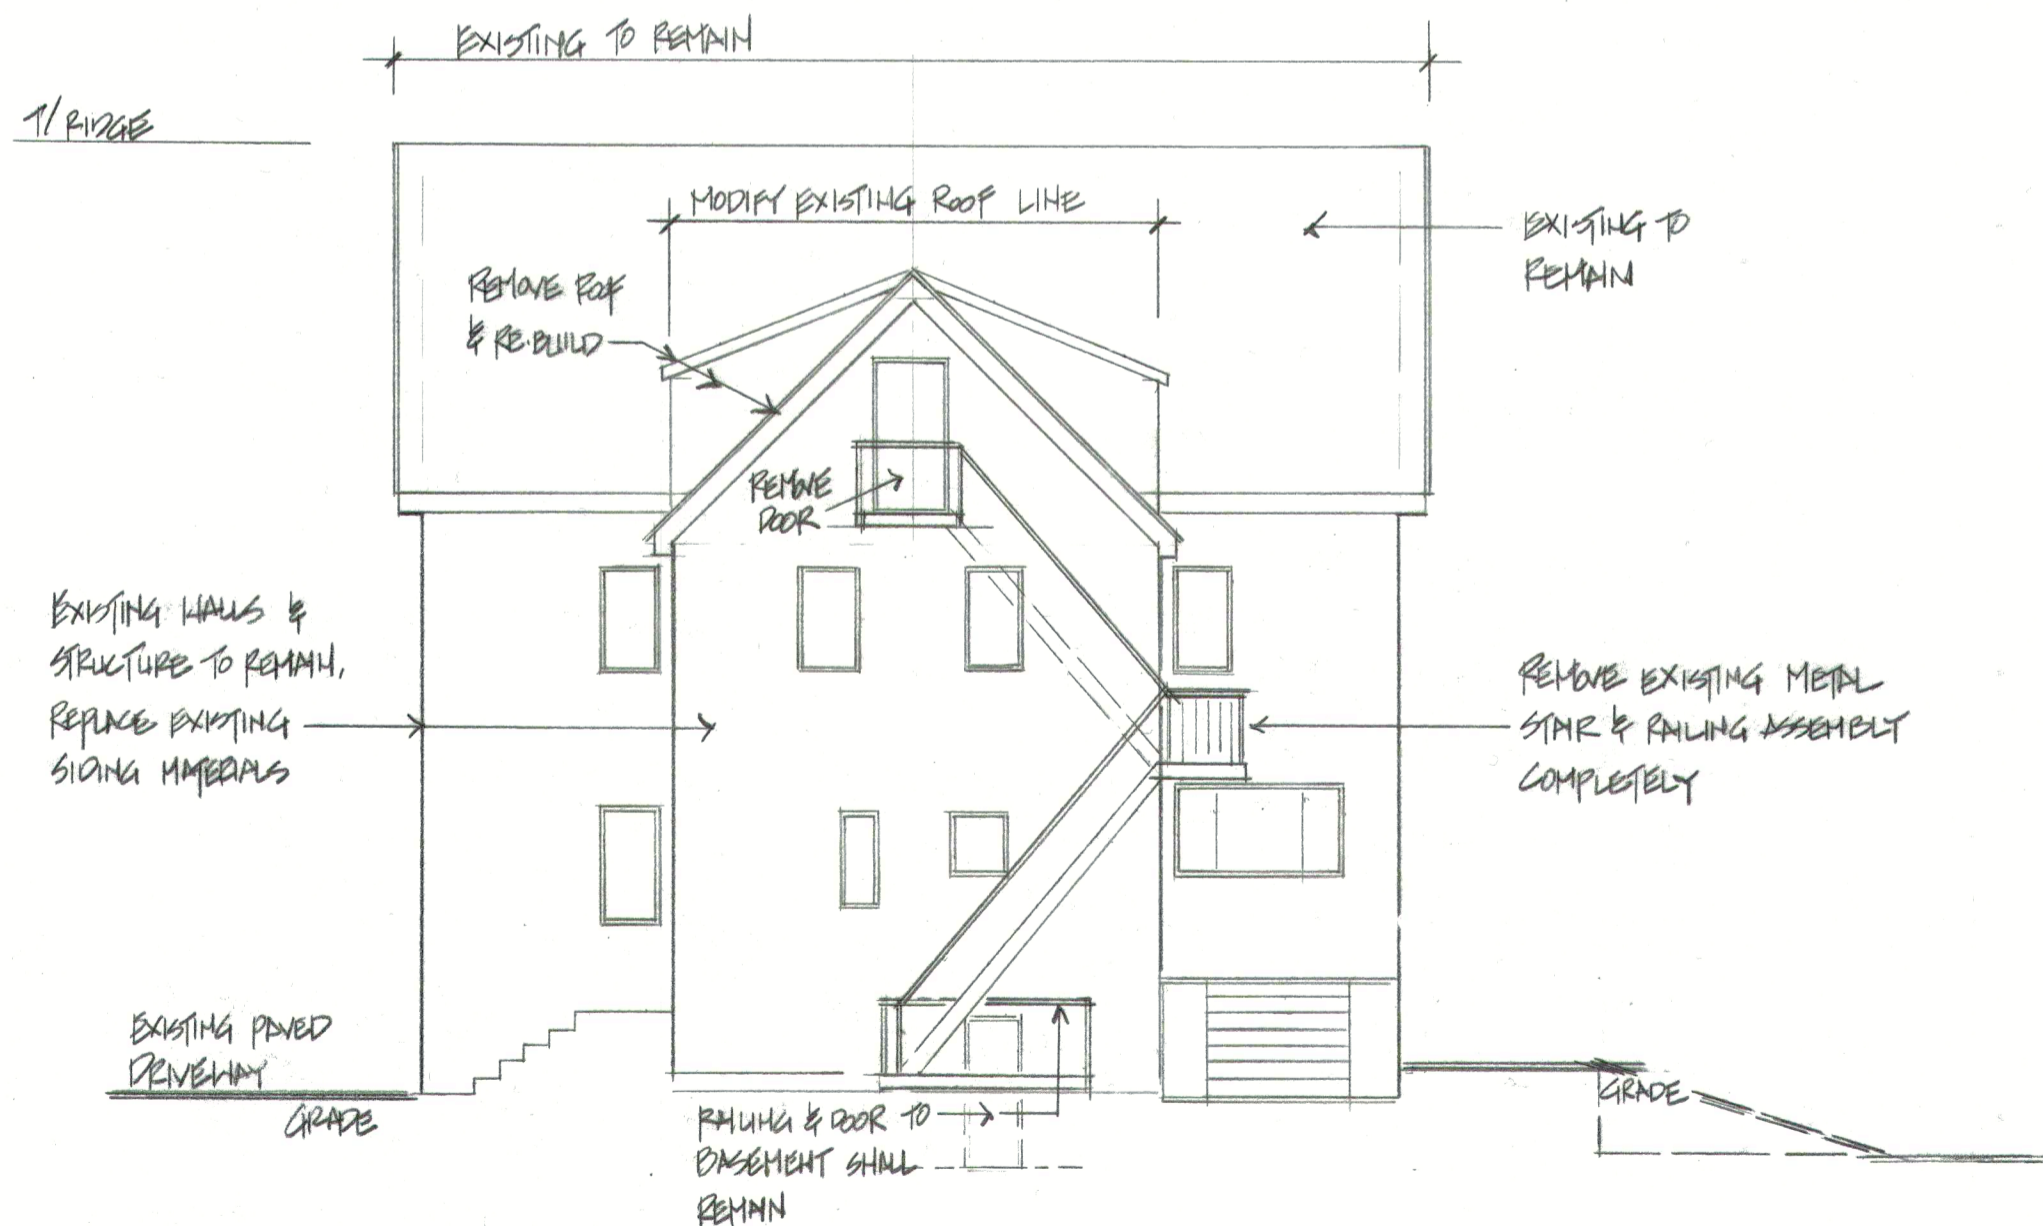

4 REAR ELEVATION - EXISTING  
1/8" = 1'-0"